


NOTICE: THIS DRAWING IS THE PROPERTY OF HONEYWELL. IT IS FURNISHED SUBJECT TO RETURN ON DEMAND AND THE CONDITION THAT THE INFORMATION AND TECHNOLOGY EMBODIED HEREIN SHALL NOT BE DISCLOSED OR USED AND THE DRAWING SHALL NOT BE REPRODUCED OR COPIED IN WHOLE OR IN PART EXCEPT AS PREVIOUSLY AUTHORIZED IN WRITING. ANY PERSON WHO MAY RECEIVE OR OBSERVE THIS DESIGN WILL BE HELD STRICTLY LIABLE FOR ANY VIOLATION WHETHER WILLFUL OR NEGLIGENT.

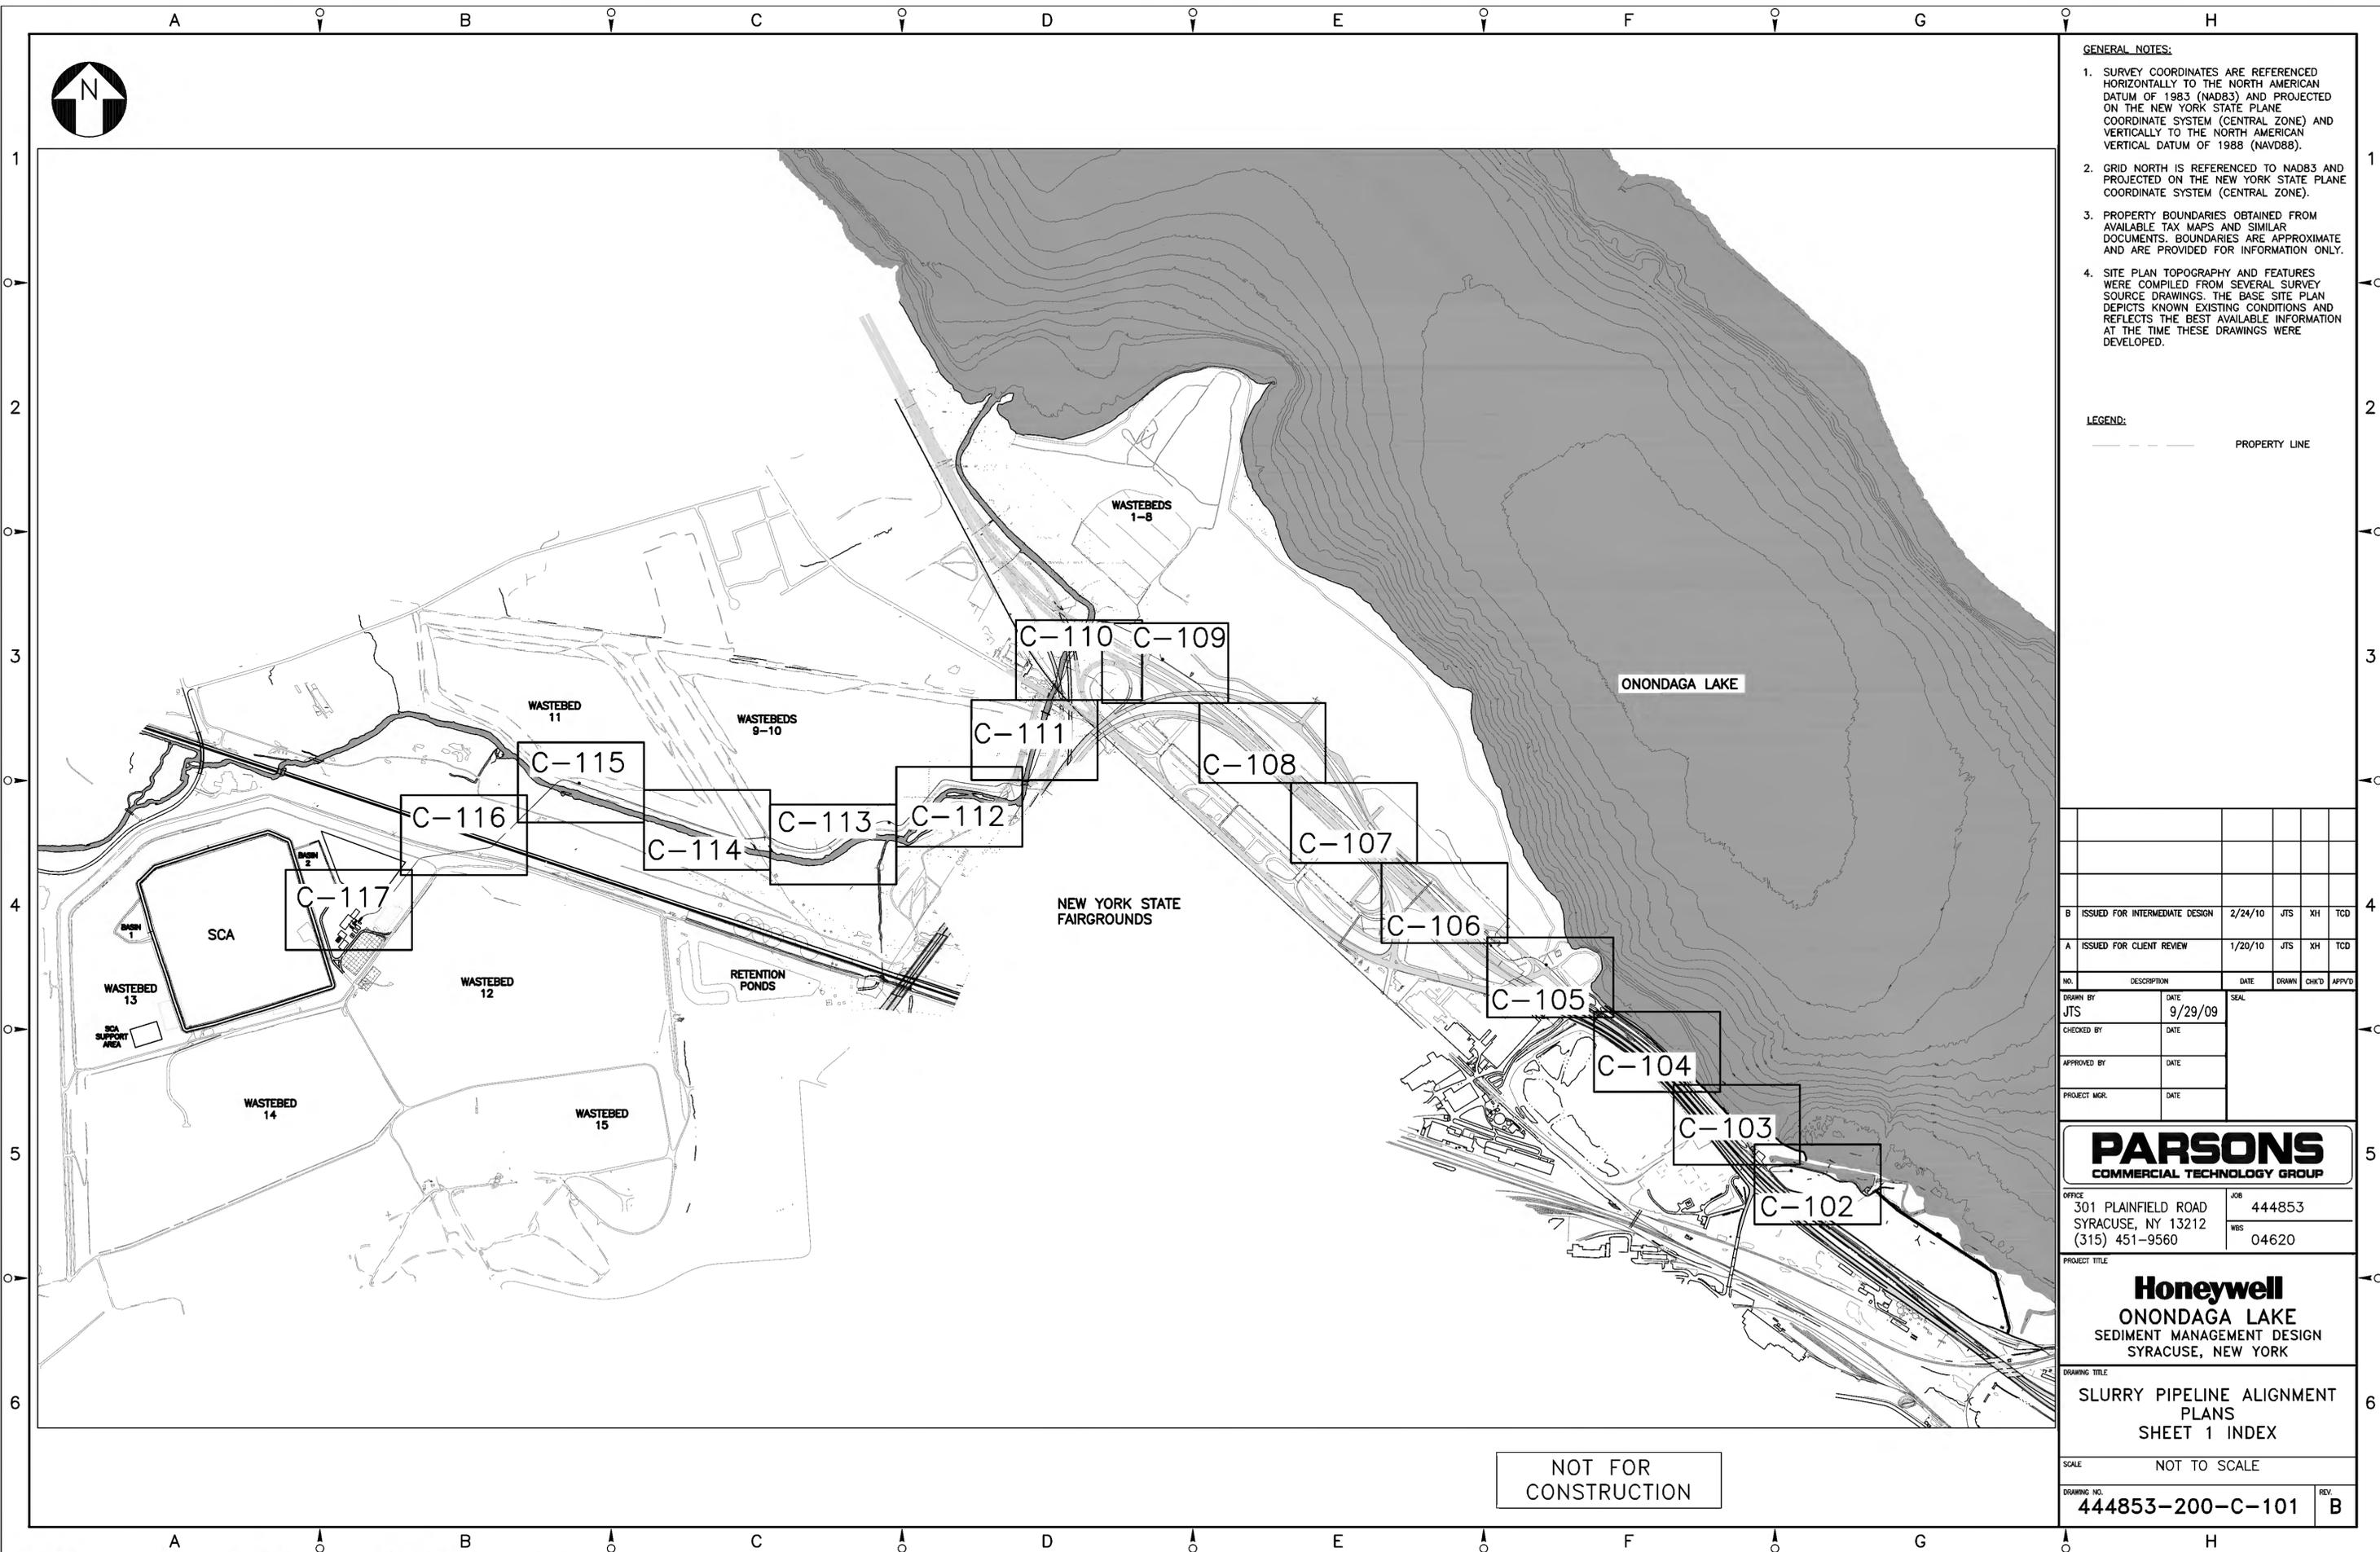

**GENERAL NOTES:**

1. SURVEY COORDINATES ARE REFERENCED HORIZONTALLY TO THE NORTH AMERICAN DATUM OF 1983 (NAD83) AND PROJECTED ON THE NEW YORK STATE PLANE COORDINATE SYSTEM (CENTRAL ZONE) AND VERTICALLY TO THE NORTH AMERICAN VERTICAL DATUM OF 1988 (NAVD88).
2. GRID NORTH IS REFERENCED TO NAD83 AND PROJECTED ON THE NEW YORK STATE PLANE COORDINATE SYSTEM (CENTRAL ZONE).
3. PROPERTY BOUNDARIES OBTAINED FROM AVAILABLE TAX MAPS AND SIMILAR DOCUMENTS. BOUNDARIES ARE APPROXIMATE AND ARE PROVIDED FOR INFORMATION ONLY.
4. SITE PLAN TOPOGRAPHY AND FEATURES WERE COMPILED FROM SEVERAL SURVEY SOURCE DRAWINGS. THE BASE SITE PLAN DEPICTS KNOWN EXISTING CONDITIONS AND REFLECTS THE BEST AVAILABLE INFORMATION AT THE TIME THESE DRAWINGS WERE DEVELOPED.

**LEGEND:**

--- PROPERTY LINE

B	ISSUED FOR INTERMEDIATE DESIGN	2/24/10	JTS	XH	TCD
A	ISSUED FOR CLIENT REVIEW	1/20/10	JTS	XH	TCD

NO.	DESCRIPTION	DATE	DATE	DATE	DATE	DATE
DRAWN BY	JTS	DATE	9/29/09	SEAL		
CHECKED BY		DATE				
APPROVED BY		DATE				
PROJECT MGR.		DATE				



OFFICE: 301 PLAINFIELD ROAD, SYRACUSE, NY 13212, (315) 451-9560  
 JOB: 444853  
 WBS: 04620

**Honeywell**  
 ONONDAGA LAKE  
 SEDIMENT MANAGEMENT DESIGN  
 SYRACUSE, NEW YORK


DRAWING TITLE:  
**SLURRY PIPELINE ALIGNMENT PLANS**  
**SHEET 1 INDEX**

SCALE: NOT TO SCALE

DRAWING NO.: **444853-200-C-101** REV. **B**

NOT FOR  
CONSTRUCTION

NOTICE: THIS DRAWING IS THE PROPERTY OF HONEYWELL. IT IS FURNISHED SUBJECT TO RETURN ON DEMAND AND THE CONDITION THAT THE INFORMATION AND TECHNOLOGY EMBODIED HEREIN SHALL NOT BE REPRODUCED OR USED IN WHOLE OR IN PART EXCEPT AS PREVIOUSLY AUTHORIZED IN WRITING. ANY PERSON WHO MAY RECEIVE OR OBSERVE THIS DESIGN SHALL BE HELD STRICTLY LIABLE FOR ANY VIOLATION WHETHER WILLFUL OR NEGLIGENT.

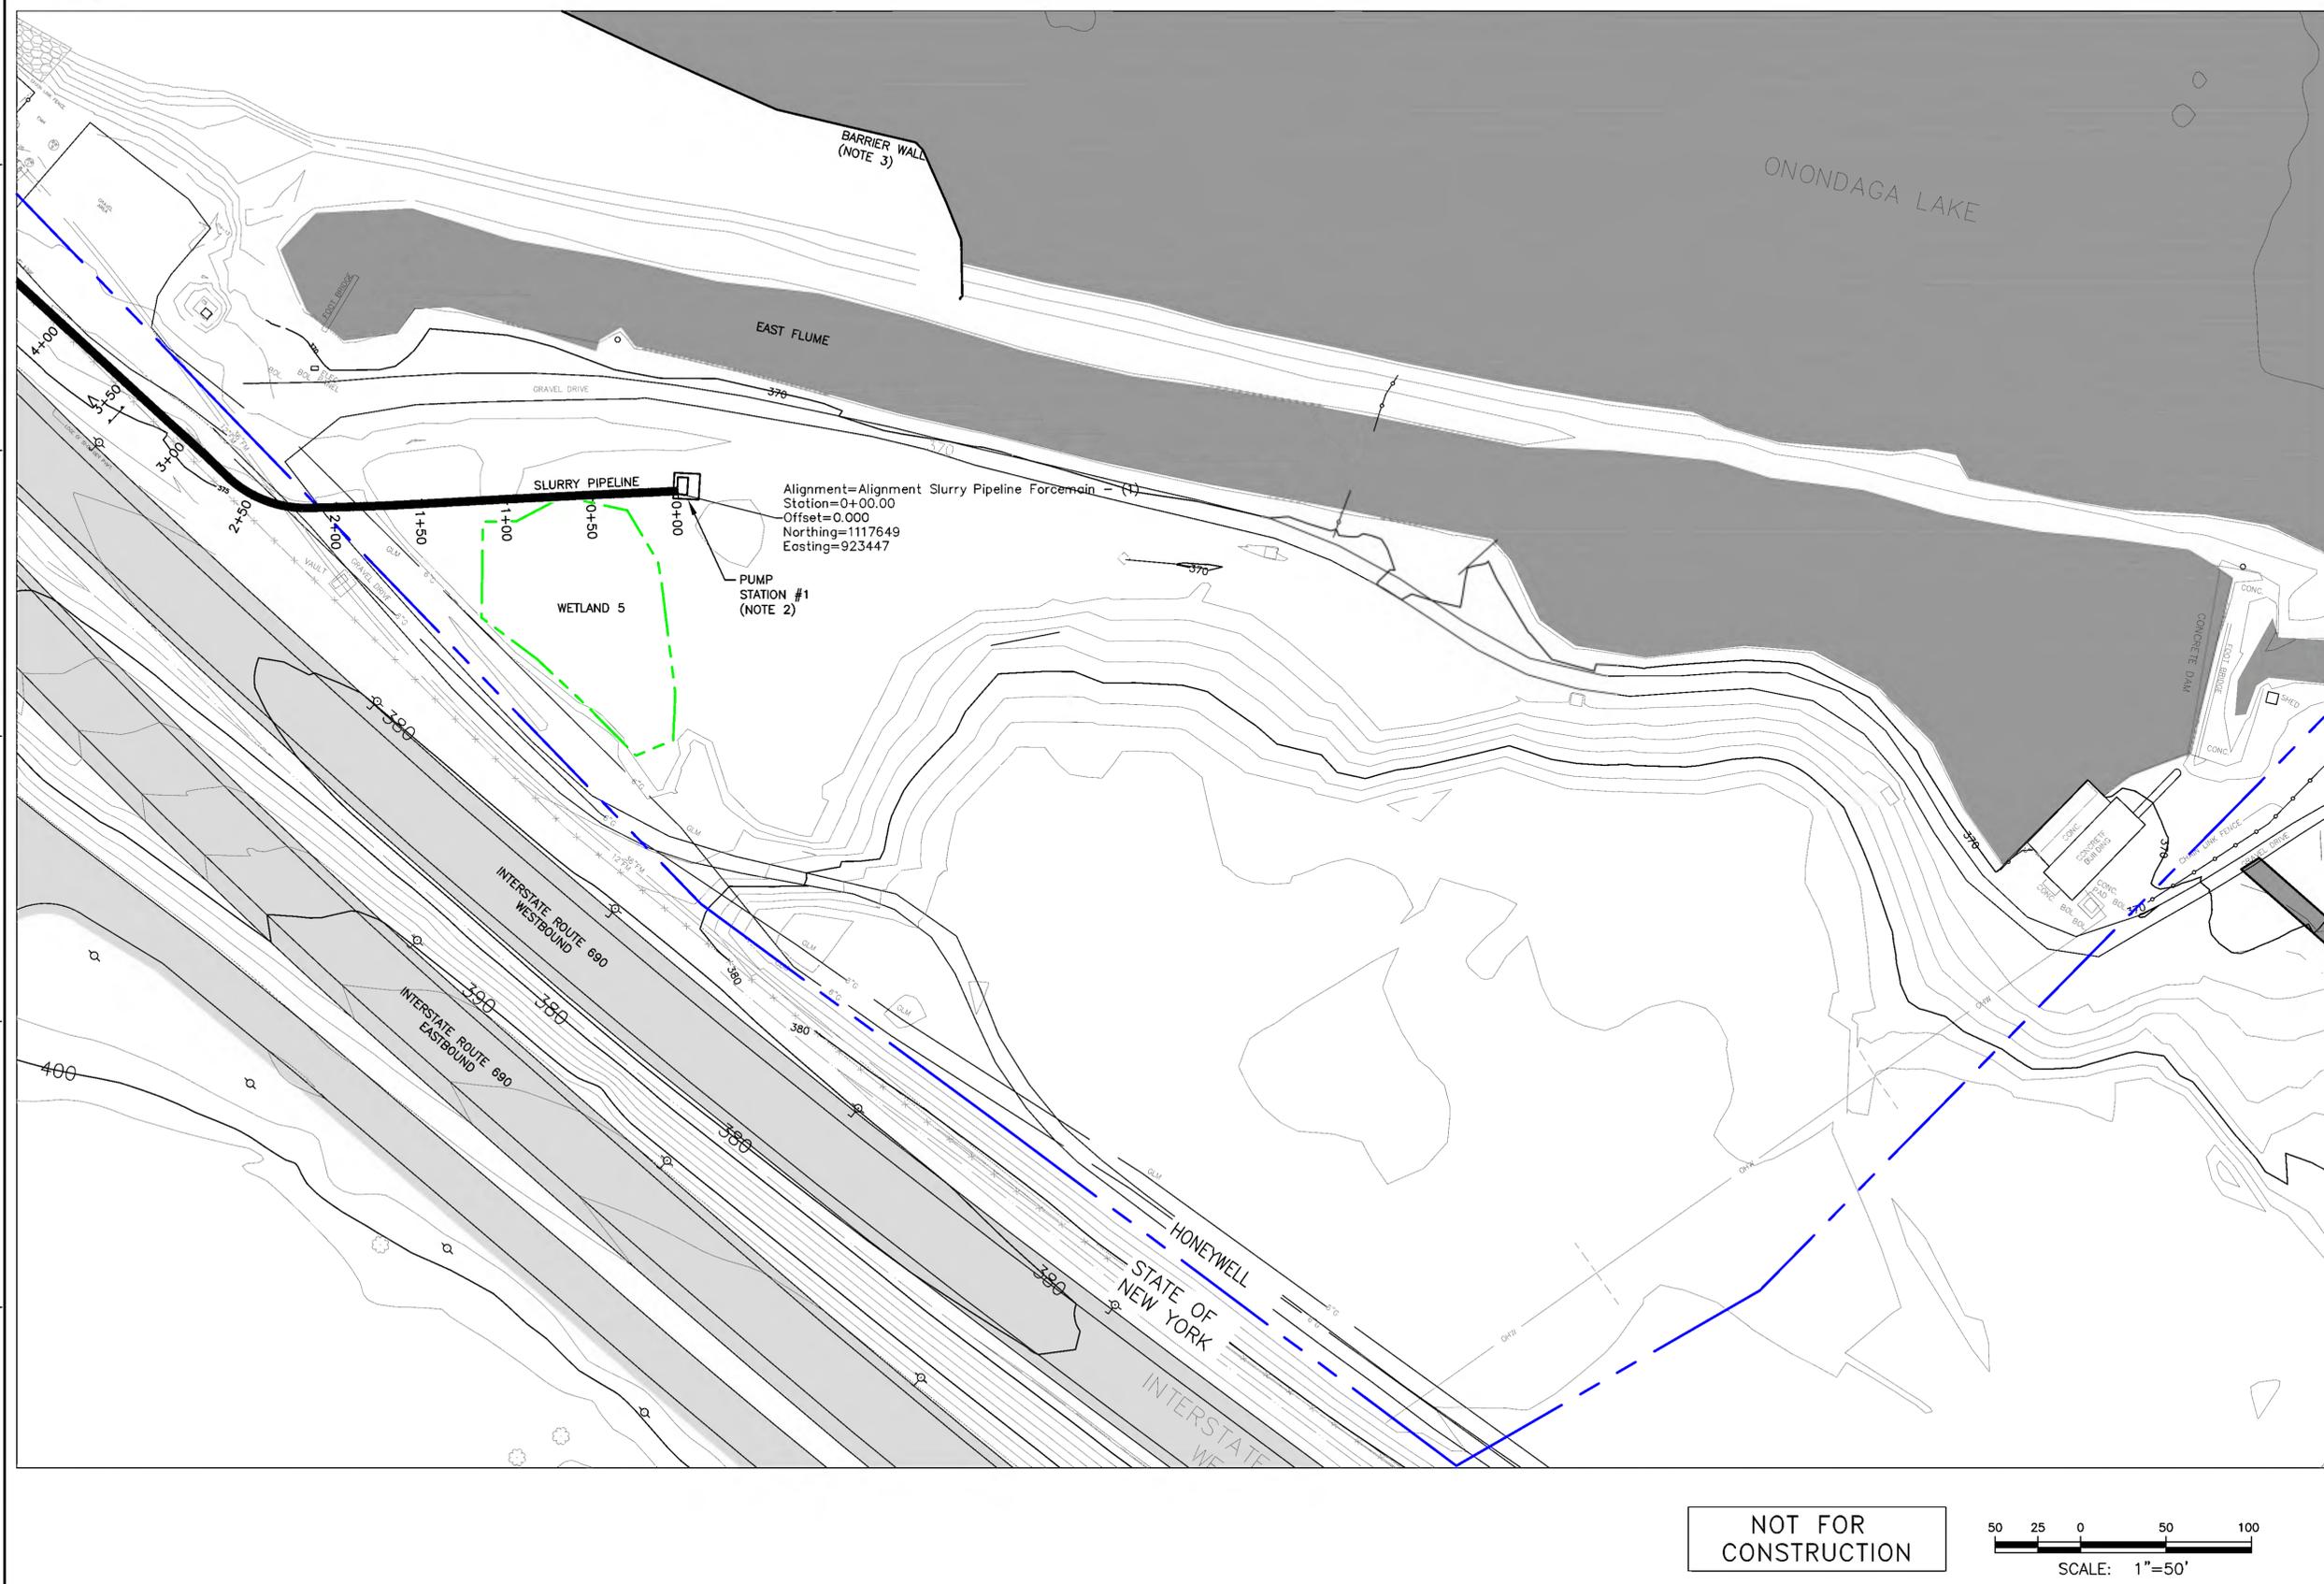

- NOTES:**
- SEE GENERAL NOTES ON DRAWING 444853-200-C-101.
  - PRELIMINARY PUMP STATION LOCATION.
  - EXISTING GRADE CONTOURS PRIOR TO INSTALLATION OF BARRIER WALL ARE SHOWN. SITE MODIFICATIONS AND RESTORATION PLANS OF THIS AREA WILL BE DEVELOPED AT A FUTURE DATE. EXISTING GRADE ALONG PIPELINE ALIGNMENT REMAINS UNCHANGED.

- LEGEND:**
- PROPERTY LINE
  - WETLAND BOUNDARY

NO.	DESCRIPTION	DATE	DRAWN	CHK'D	APP'VD
B	ISSUED FOR INTERMEDIATE DESIGN	2/24/10	JTS	XH	TCD
A	ISSUED FOR CLIENT REVIEW	1/20/10	JTS	XH	TCD

DRAWN BY	DATE	SEAL
JTS	9/2/09	
CHECKED BY	DATE	
APPROVED BY	DATE	
PROJECT MGR.	DATE	




OFFICE: 301 PLAINFIELD ROAD SYRACUSE, NY 13212 (315) 451-9560  
 JOB: 444853  
 WBS: 04620

**Honeywell**  
**ONONDAGA LAKE**  
 SEDIMENT MANAGEMENT DESIGN  
 SYRACUSE, NEW YORK


DRAWING TITLE:  
**SLURRY PIPELINE ALIGNMENT PLANS SHEET 2**

SCALE: SCALE 1" = 50'  
 (IF PRINTED ON 22x34 SHEET)  
 DRAWING NO. **444853-200-C-102** REV. **B**

**NOT FOR CONSTRUCTION**

 

NOTICE: THIS DRAWING, THE PROPERTY OF HONEYWELL, IS FURNISHED SUBJECT TO RETURN ON DEMAND AND THE CONDITION THAT THE INFORMATION AND TECHNOLOGY EMBODIED HEREIN SHALL NOT BE DISCLOSED OR USED AND THE DRAWING SHALL NOT BE REPRODUCED OR COPIED IN WHOLE OR IN PART EXCEPT AS PREVIOUSLY AUTHORIZED IN WRITING. ANY PERSON WHO MAY RECEIVE OR OBSERVE THIS DESIGN WILL BE HELD STRICTLY LIABLE FOR ANY VIOLATION WHETHER WILLFUL OR NEGLIGENT.

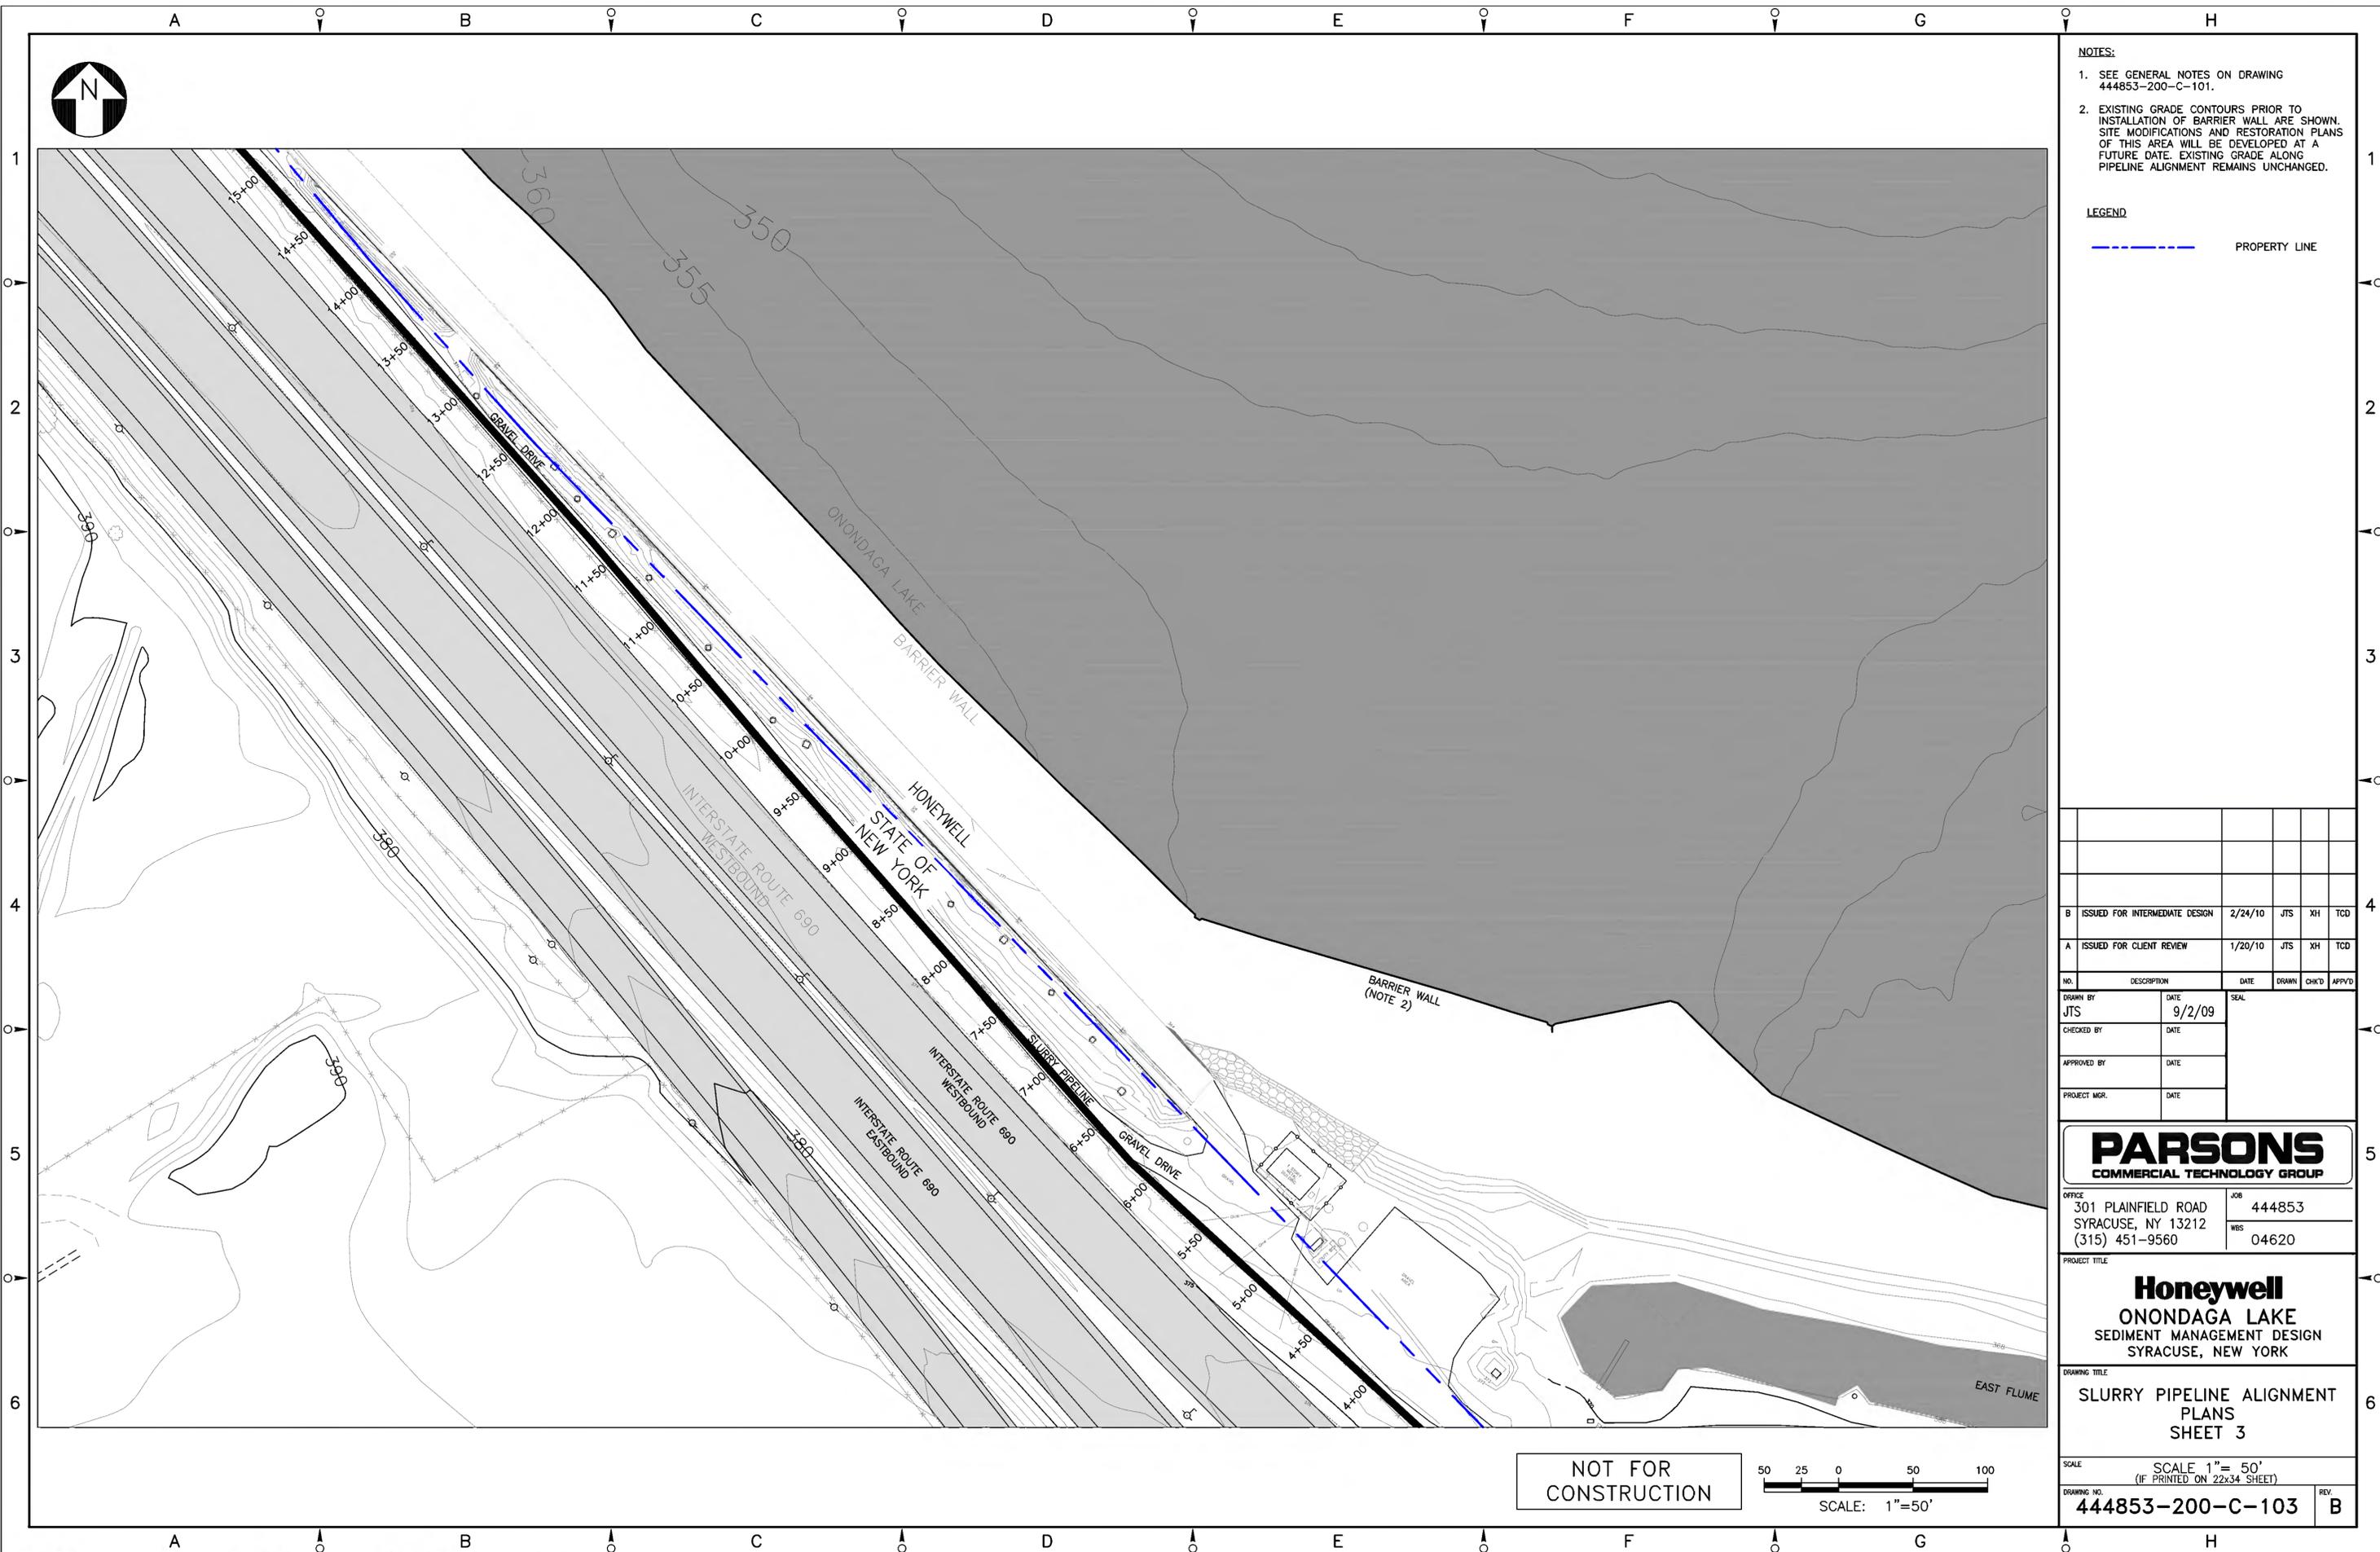

**NOTES:**

1. SEE GENERAL NOTES ON DRAWING 444853-200-C-101.
2. EXISTING GRADE CONTOURS PRIOR TO INSTALLATION OF BARRIER WALL ARE SHOWN. SITE MODIFICATIONS AND RESTORATION PLANS OF THIS AREA WILL BE DEVELOPED AT A FUTURE DATE. EXISTING GRADE ALONG PIPELINE ALIGNMENT REMAINS UNCHANGED.

**LEGEND**

--- PROPERTY LINE

B	ISSUED FOR INTERMEDIATE DESIGN	2/24/10	JTS	XH	TCD
A	ISSUED FOR CLIENT REVIEW	1/20/10	JTS	XH	TCD

NO.	DESCRIPTION	DATE	DRAWN	CHK'D	APP'VD
DRAWN BY	JTS	DATE	9/2/09	SEAL	
CHECKED BY		DATE			
APPROVED BY		DATE			
PROJECT MGR.		DATE			




OFFICE: 301 PLAINFIELD ROAD SYRACUSE, NY 13212 (315) 451-9560  
 JOB: 444853  
 WBS: 04620

**Honeywell**  
 ONONDAGA LAKE  
 SEDIMENT MANAGEMENT DESIGN  
 SYRACUSE, NEW YORK


DRAWING TITLE:  
**SLURRY PIPELINE ALIGNMENT PLANS SHEET 3**

SCALE: SCALE 1" = 50'  
 (IF PRINTED ON 22x34 SHEET)  
 DRAWING NO. **444853-200-C-103** REV. **B**

NOT FOR CONSTRUCTION

 

NOTICE: THIS DRAWING IS THE PROPERTY OF HONEYWELL. IT IS FURNISHED SUBJECT TO RETURN ON DEMAND AND THE CONDITION THAT THE INFORMATION AND TECHNOLOGY EMBODIED HEREIN SHALL NOT BE DISCLOSED OR USED AND THE DRAWING SHALL NOT BE REPRODUCED OR COPIED IN WHOLE OR IN PART EXCEPT AS PREVIOUSLY AUTHORIZED IN WRITING. ANY PERSON WHO MAY RECEIVE OR OBSERVE THIS DESIGN WILL BE HELD STRICTLY LIABLE FOR ANY VIOLATION WHETHER WILLFUL OR NEGLIGENT.

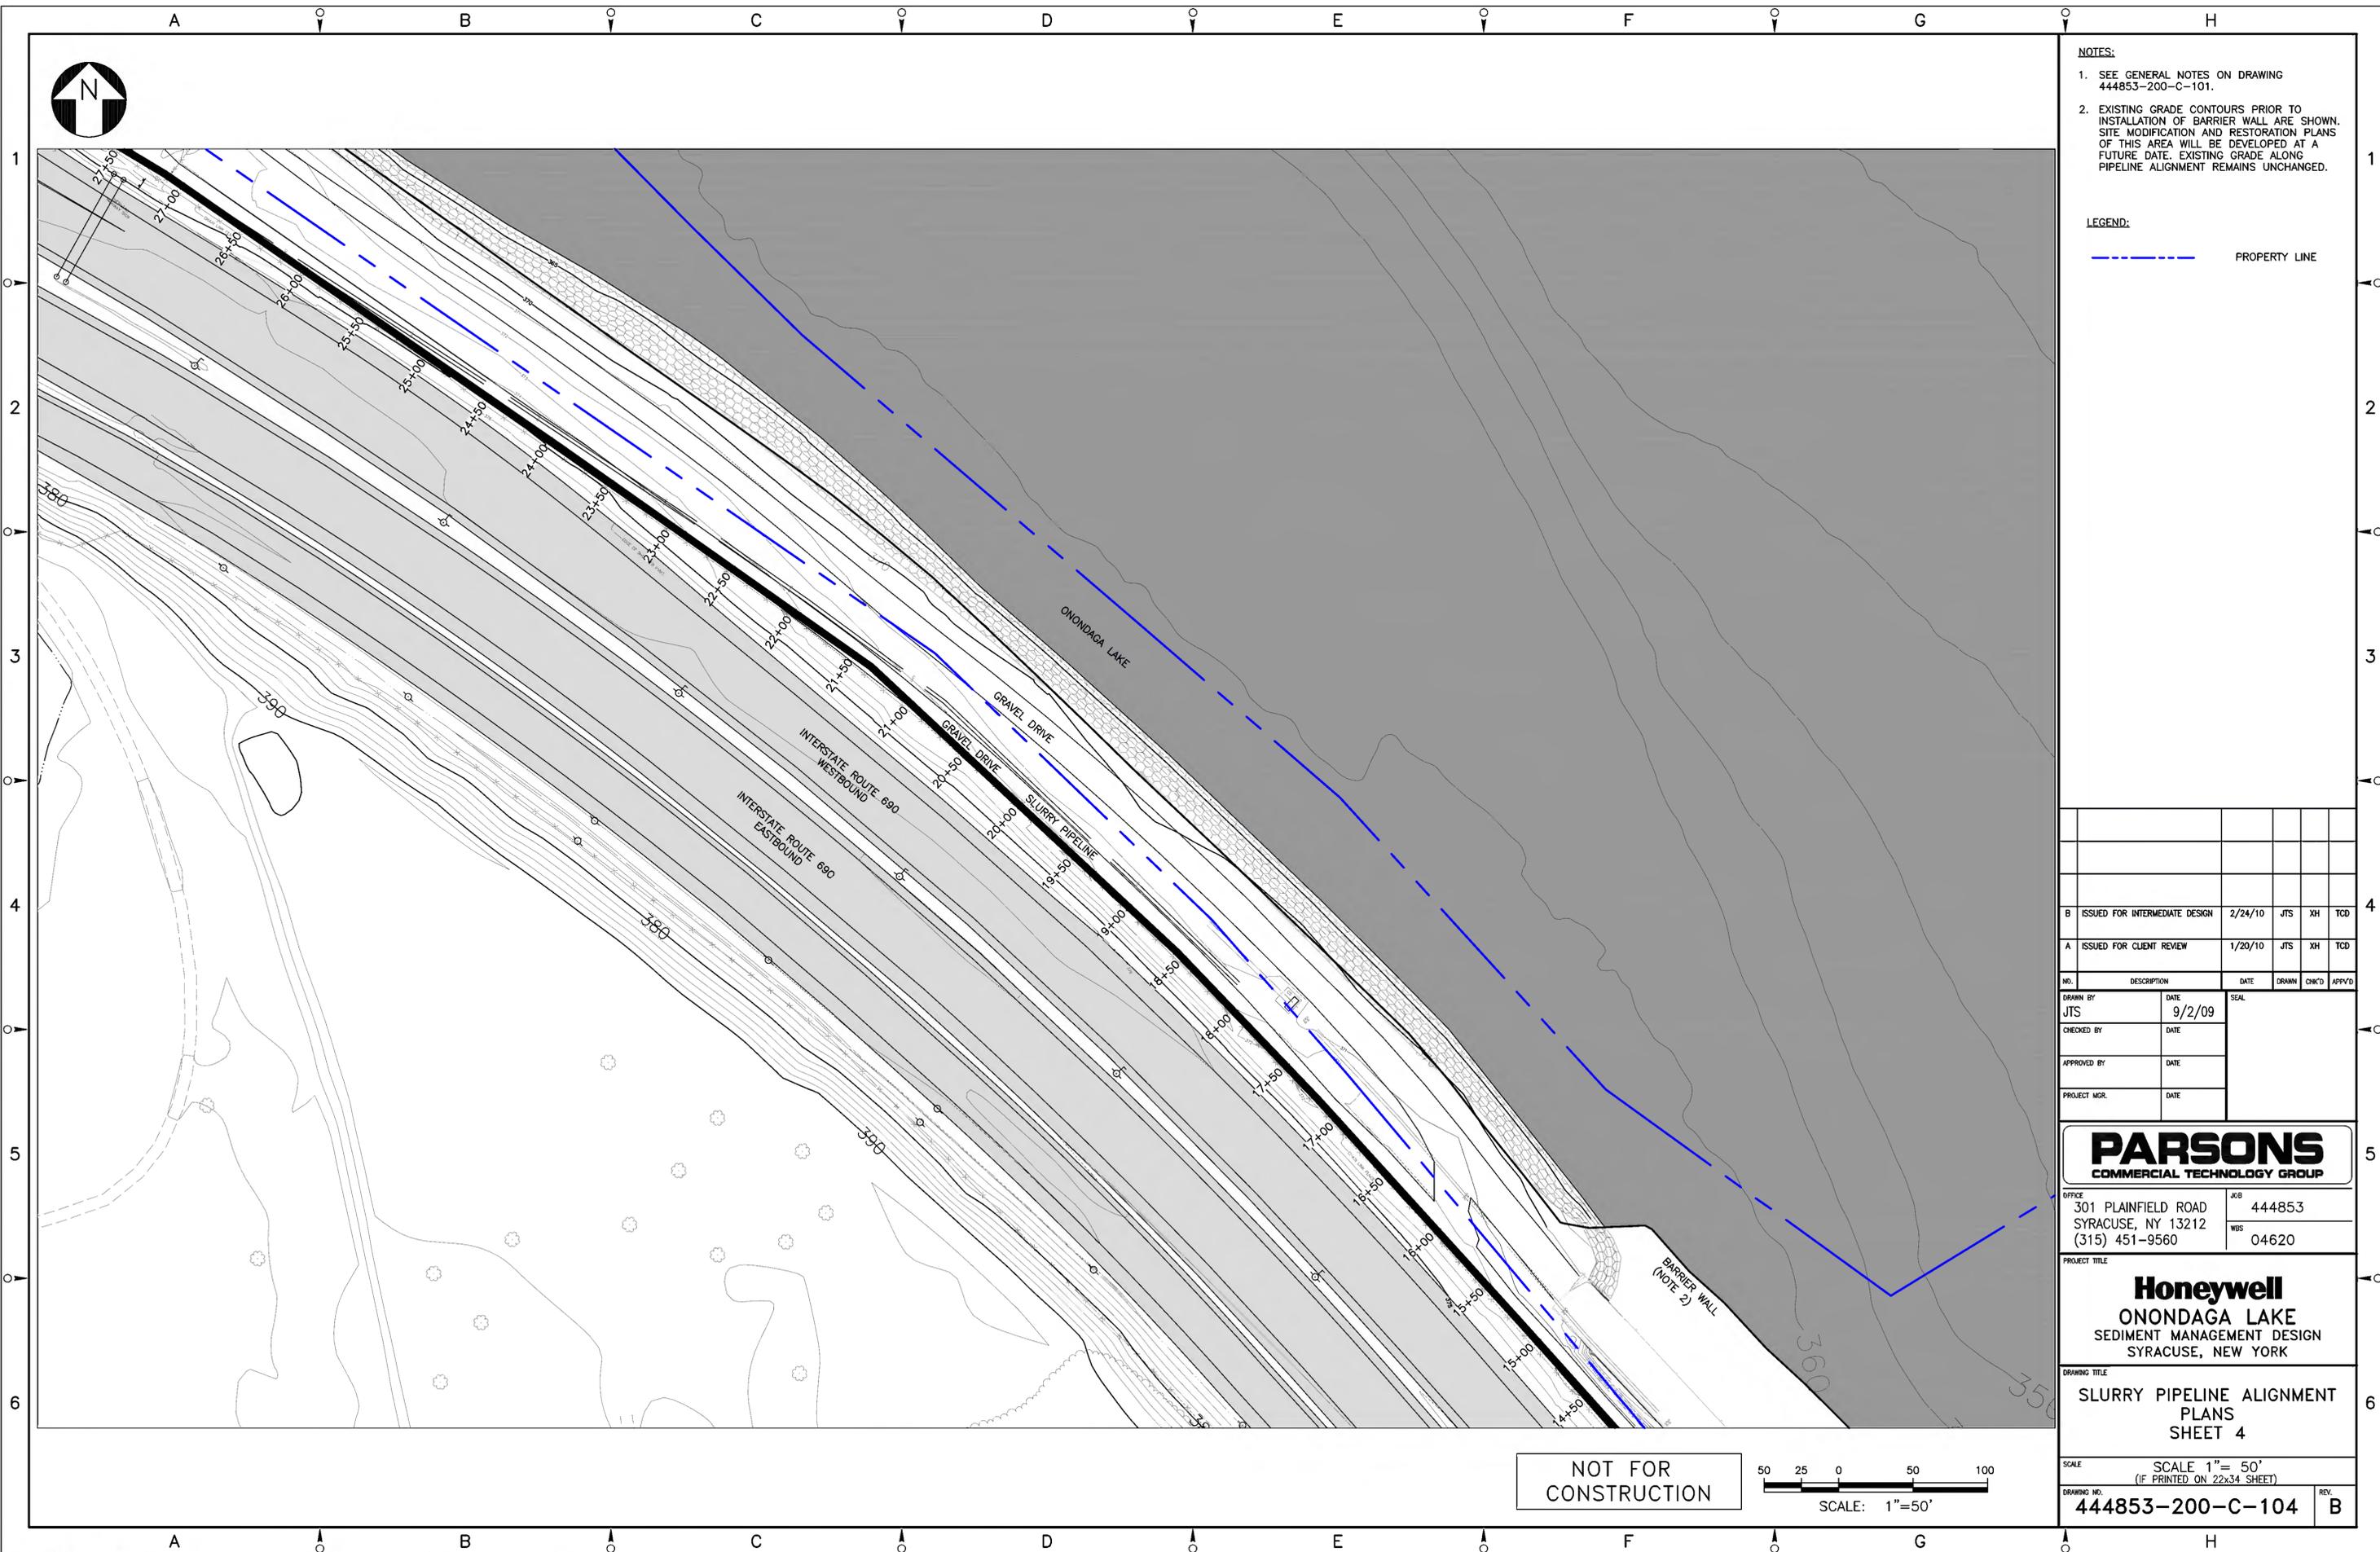

- NOTES:**
- SEE GENERAL NOTES ON DRAWING 444853-200-C-101.
  - EXISTING GRADE CONTOURS PRIOR TO INSTALLATION OF BARRIER WALL ARE SHOWN. SITE MODIFICATION AND RESTORATION PLANS OF THIS AREA WILL BE DEVELOPED AT A FUTURE DATE. EXISTING GRADE ALONG PIPELINE ALIGNMENT REMAINS UNCHANGED.

**LEGEND:**

--- PROPERTY LINE

NO.	DESCRIPTION	DATE	DRAWN	CHK'D	APP'VD
B	ISSUED FOR INTERMEDIATE DESIGN	2/24/10	JTS	XH	TCD
A	ISSUED FOR CLIENT REVIEW	1/20/10	JTS	XH	TCD

DRAWN BY	DATE	SEAL
JTS	9/2/09	
CHECKED BY	DATE	
APPROVED BY	DATE	
PROJECT MGR.	DATE	

**PARSONS**  
COMMERCIAL TECHNOLOGY GROUP

OFFICE: 301 PLAINFIELD ROAD SYRACUSE, NY 13212 (315) 451-9560  
 JOB: 444853  
 WBS: 04620


**Honeywell**  
ONONDAGA LAKE  
SEDIMENT MANAGEMENT DESIGN  
SYRACUSE, NEW YORK

DRAWING TITLE:  
**SLURRY PIPELINE ALIGNMENT PLANS SHEET 4**


SCALE: SCALE 1" = 50'  
(IF PRINTED ON 22x34 SHEET)

DRAWING NO. **444853-200-C-104** REV. **B**

NOT FOR CONSTRUCTION

 

NOTICE: THIS DRAWING IS THE PROPERTY OF HONEYWELL. IT IS FURNISHED SUBJECT TO RETURN ON DEMAND AND THE CONDITION THAT THE INFORMATION AND TECHNOLOGY EMBODIED HEREIN SHALL NOT BE DISCLOSED OR USED AND THE DRAWING SHALL NOT BE REPRODUCED OR COPIED IN WHOLE OR IN PART EXCEPT AS PREVIOUSLY AUTHORIZED IN WRITING. ANY PERSON WHO MAY RECEIVE OR OBSERVE THIS DESIGN WILL BE HELD STRICTLY LIABLE FOR ANY VIOLATION WHETHER WILLFUL OR NEGLIGENT.

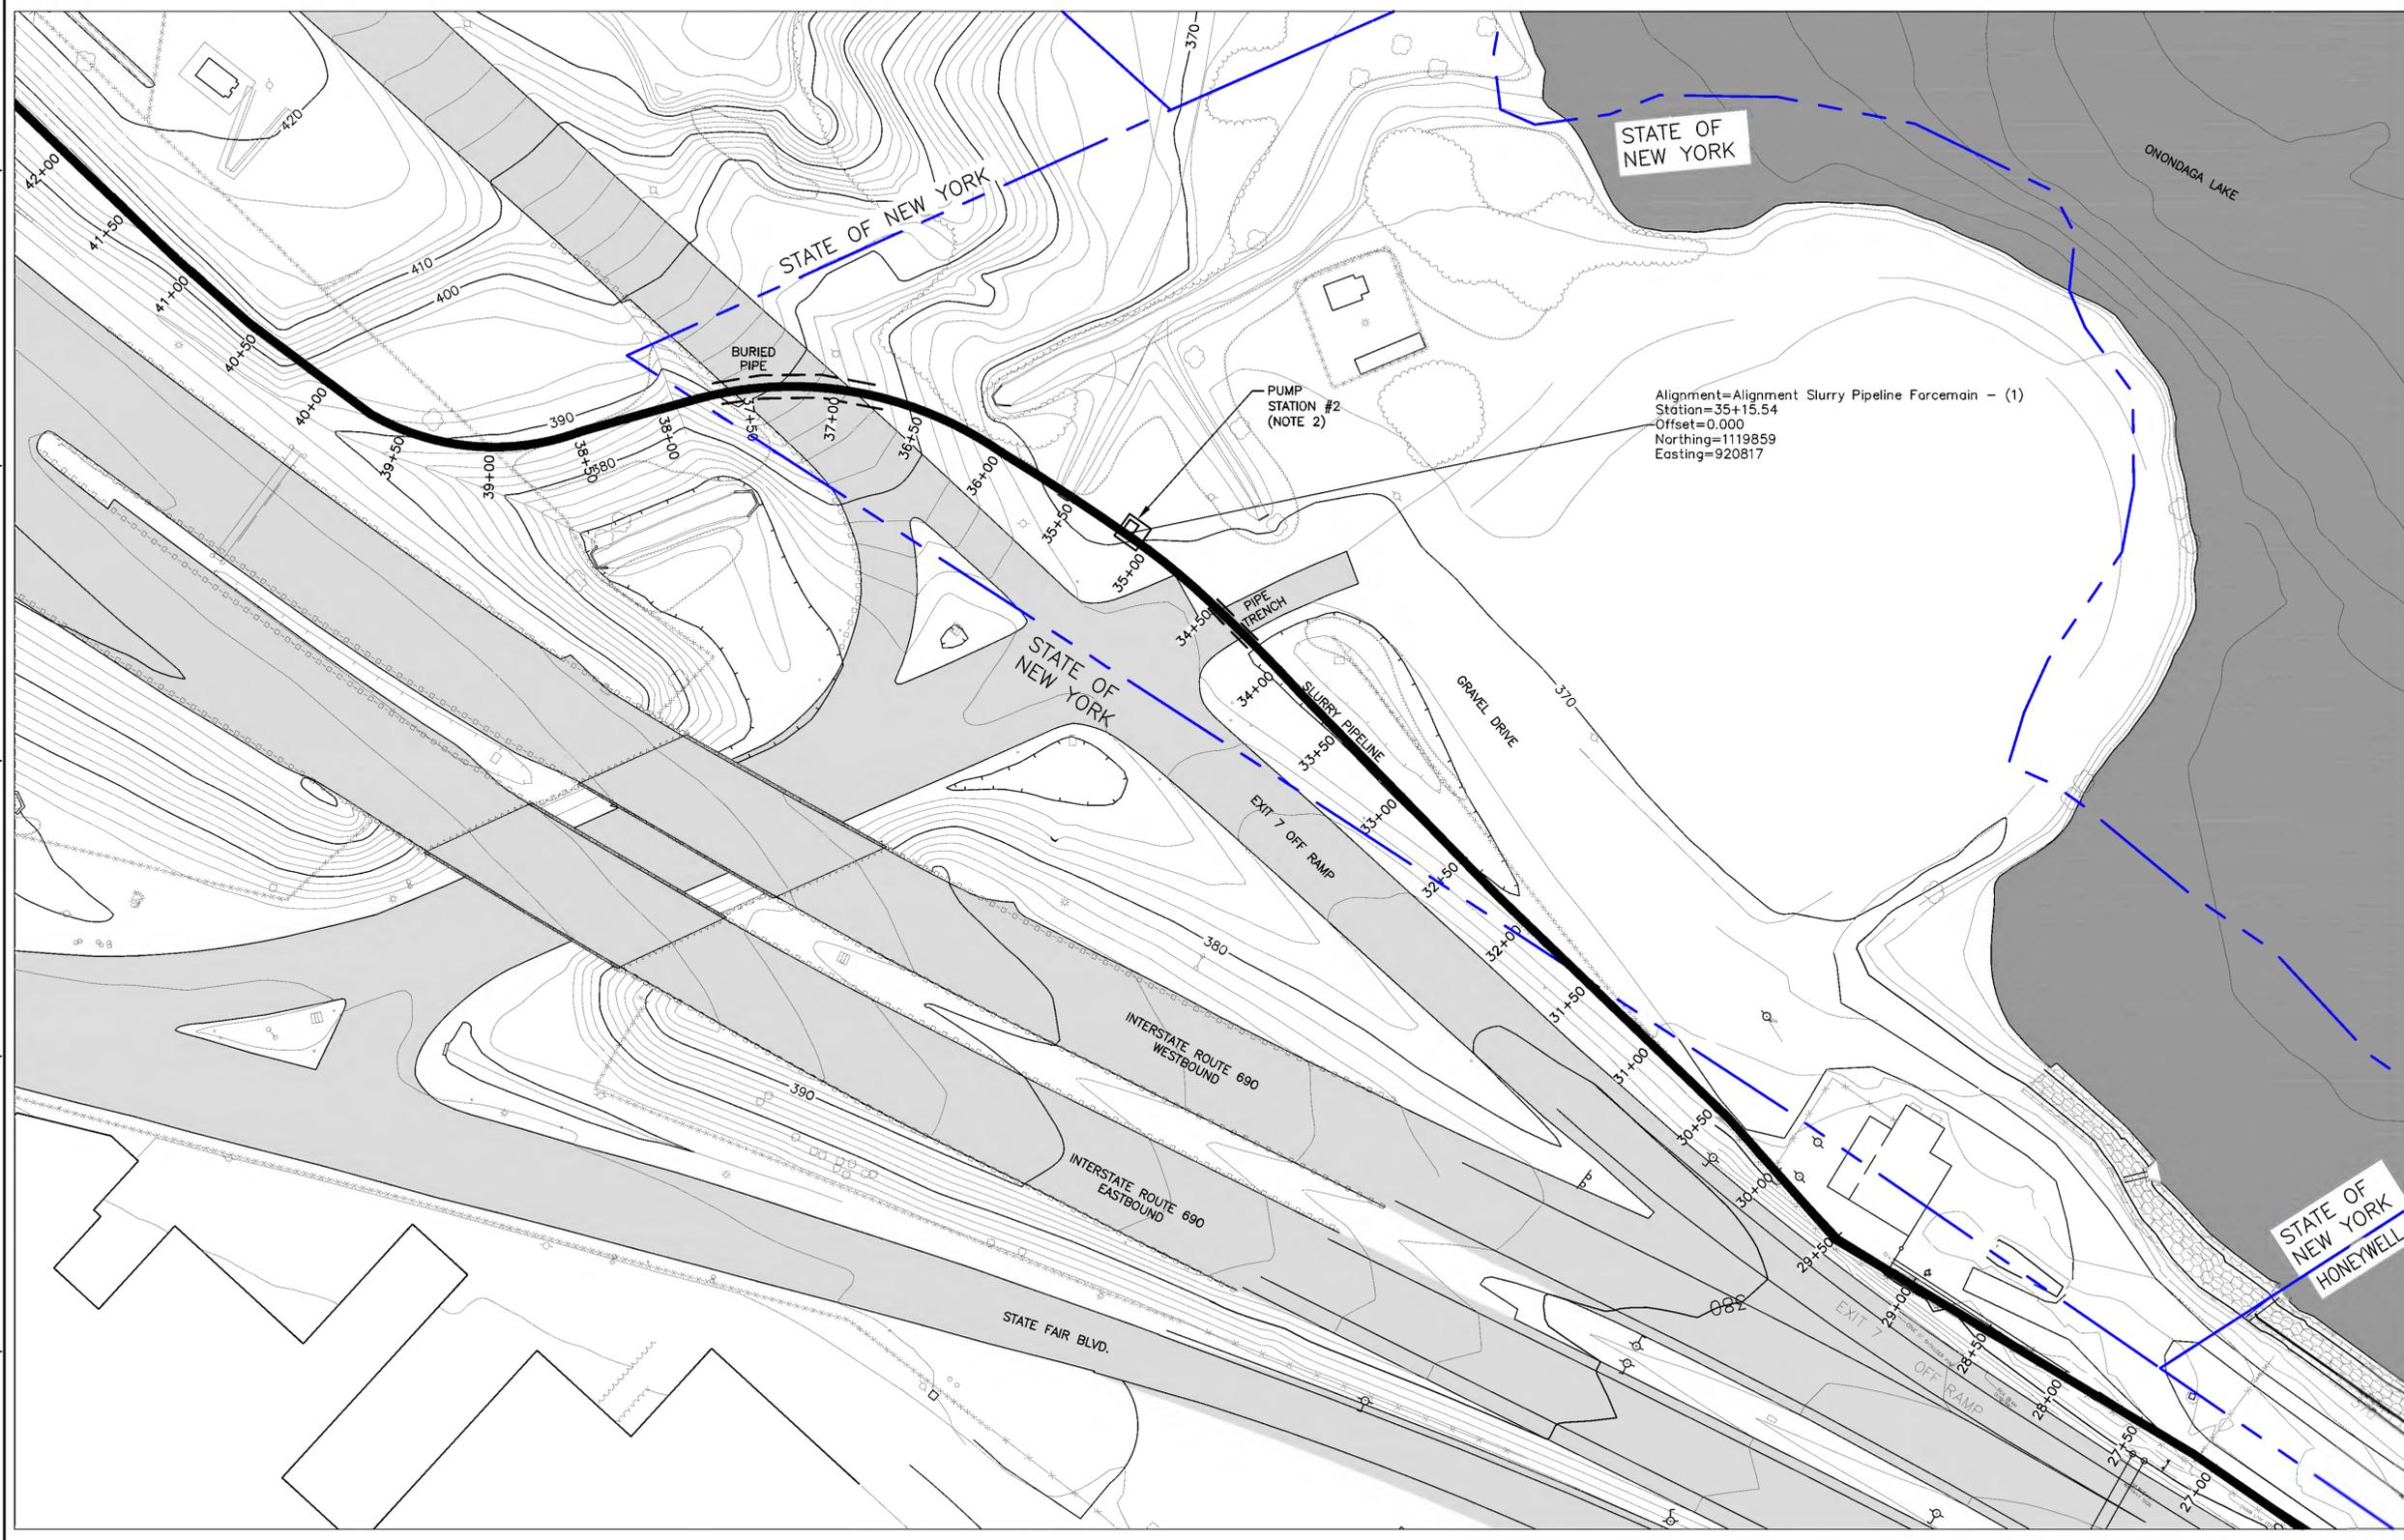

- NOTES:**
- SEE GENERAL NOTES ON DRAWING 444853-200-C-101.
  - PRELIMINARY PUMP STATION LOCATION.

**LEGEND:**

----- PROPERTY LINE

NO.	DESCRIPTION	DATE	DRAWN	CHK'D	APP'VD
B	ISSUED FOR INTERMEDIATE DESIGN	2/24/10	JTS	XH	TCD
A	ISSUED FOR CLIENT REVIEW	1/20/10	JTS	XH	TCD

DRAWN BY	DATE	SEAL
JTS	9/2/09	
CHECKED BY	DATE	
APPROVED BY	DATE	
PROJECT MGR.	DATE	

**PARSONS**  
COMMERCIAL TECHNOLOGY GROUP

OFFICE: 301 PLAINFIELD ROAD SYRACUSE, NY 13212 (315) 451-9560  
 JOB: 444853  
 WBS: 04620


**Honeywell**  
ONONDAGA LAKE  
SEDIMENT MANAGEMENT DESIGN  
SYRACUSE, NEW YORK

DRAWING TITLE  
**SLURRY PIPELINE ALIGNMENT PLANS SHEET 5**


SCALE: 1" = 50'  
(IF PRINTED ON 22x34 SHEET)

DRAWING NO. **444853-200-C-105** REV. **B**

**NOT FOR CONSTRUCTION**

 

NOTICE: THIS DRAWING IS THE PROPERTY OF HONEYWELL. IT IS FURNISHED SUBJECT TO RETURN ON DEMAND AND THE CONDITION THAT THE INFORMATION AND TECHNOLOGY EMBODIED HEREIN SHALL NOT BE DISCLOSED OR USED AND THE DRAWING SHALL NOT BE REPRODUCED OR COPIED IN WHOLE OR IN PART EXCEPT AS PREVIOUSLY AUTHORIZED IN WRITING. ANY PERSON WHO MAY RECEIVE OR OBSERVE THIS DESIGN WILL BE HELD STRICTLY LIABLE FOR ANY VIOLATION WHETHER WILLFUL OR NEGLIGENT.

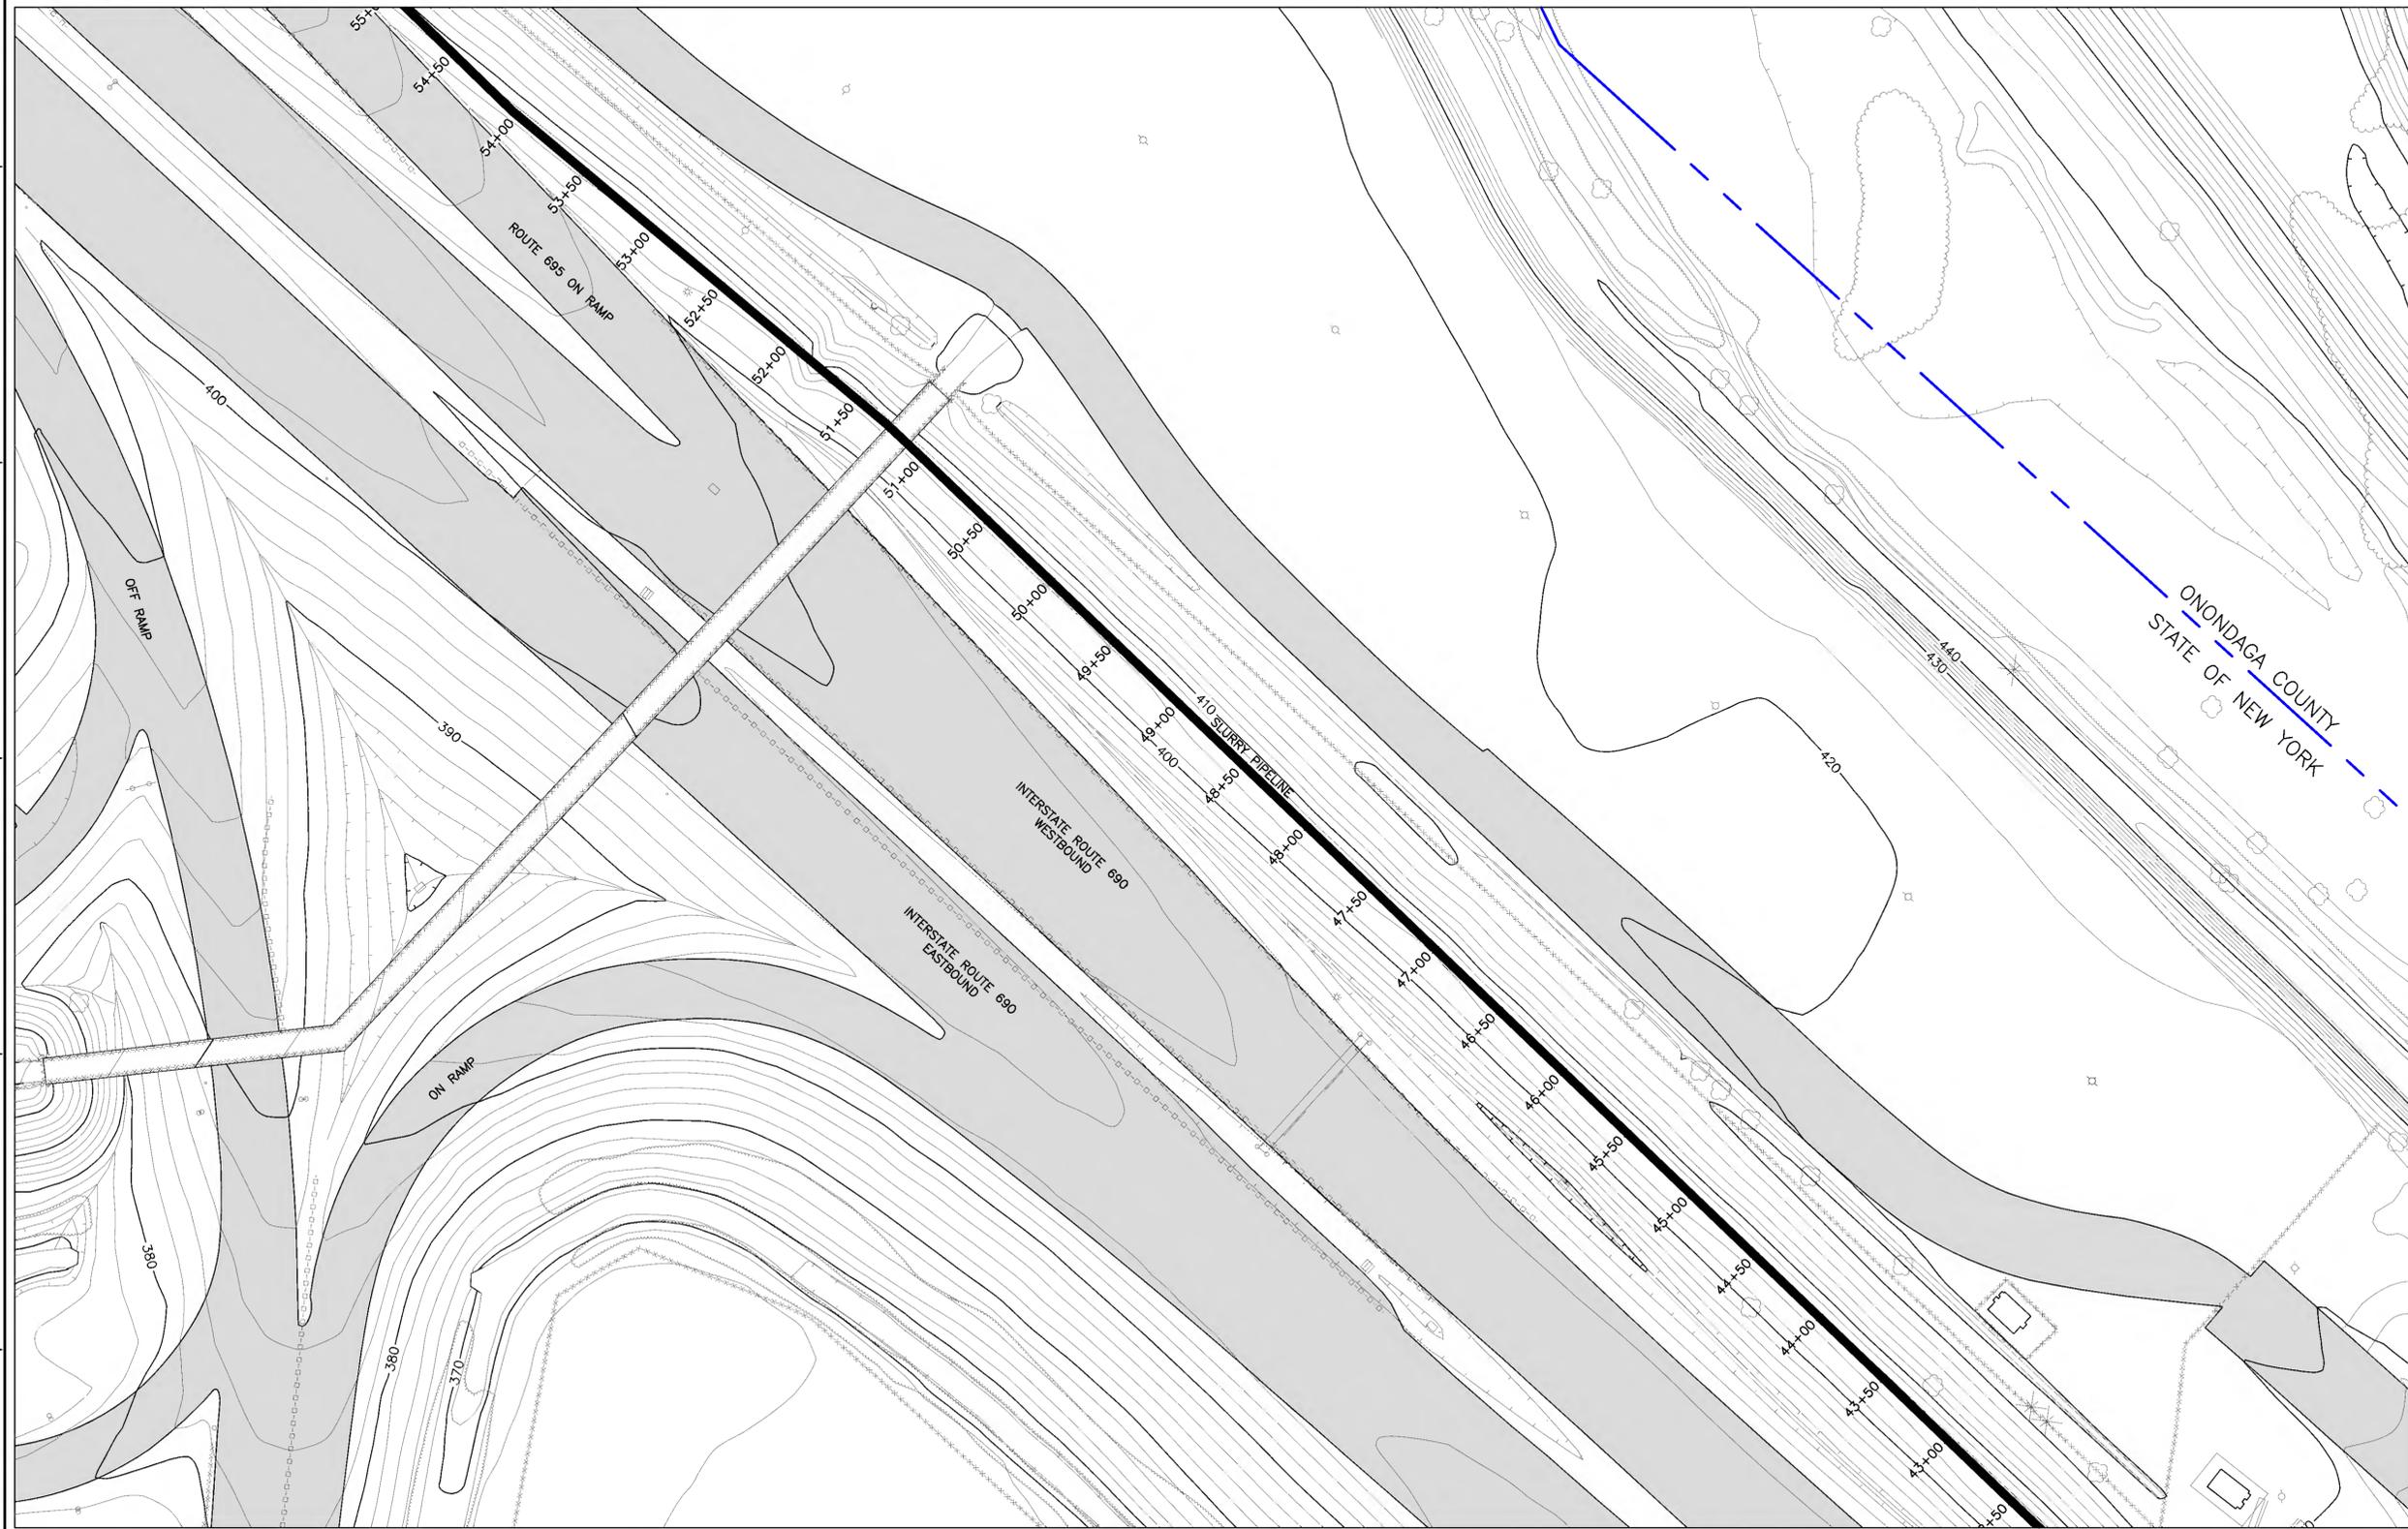

NOTES:  
1. SEE GENERAL NOTES ON DRAWING 444853-200-C-101.

LEGEND:  
- - - - - PROPERTY LINE

NO.	DESCRIPTION	DATE	DRAWN	CHK'D	APP'VD
B	ISSUED FOR INTERMEDIATE DESIGN	2/24/10	JTS	XH	TCD
A	ISSUED FOR CLIENT REVIEW	1/20/10	JTS	XH	TCD
DRAWN BY		DATE	SEAL		
JTS		9/2/09			
CHECKED BY		DATE			
APPROVED BY		DATE			
PROJECT MGR.		DATE			

**PARSONS**  
COMMERCIAL TECHNOLOGY GROUP


OFFICE: 301 PLAINFIELD ROAD SYRACUSE, NY 13212 (315) 451-9560  
JOB: 444853  
WBS: 04620

PROJECT TITLE:  
**Honeywell**  
ONONDAGA LAKE  
SEDIMENT MANAGEMENT DESIGN  
SYRACUSE, NEW YORK

DRAWING TITLE:  
SLURRY PIPELINE ALIGNMENT  
PLANS  
SHEET 6

SCALE: SCALE 1" = 50'  
(IF PRINTED ON 22x34 SHEET)  
DRAWING NO. 444853-200-C-106  
REV. B

NOT FOR  
CONSTRUCTION

 

NOTICE: THE PROPERTY OF HONEYWELL IS FURNISHED SUBJECT TO RETURN ON DEMAND AND THE CONDITION THAT THE INFORMATION AND TECHNOLOGY EMBODIED HEREIN SHALL NOT BE DISCLOSED OR USED AND THE DRAWING SHALL NOT BE REPRODUCED OR COPIED IN WHOLE OR IN PART EXCEPT AS PREVIOUSLY AUTHORIZED IN WRITING. ANY PERSON WHO MAY RECEIVE OR OBSERVE THIS DESIGN WILL BE HELD STRICTLY LIABLE FOR ANY VIOLATION WHETHER WILLFUL OR NEGLIGENT.



- NOTES:
- SEE GENERAL NOTES ON DRAWING 444853-200-C-101.
  - BURIED PIPELINE BELOW EXIT RAMP WILL BE INSTALLED USING TRENCHLESS TECHNOLOGY. DETAILED INSTALLATION WILL BE ADDRESSED IN THE FINAL DESIGN DOCUMENTS AND WILL BE IN ACCORDANCE WITH NYSOT REQUIREMENTS.

LEGEND:  
 PROPERTY LINE

NO.	DESCRIPTION	DATE	DRAWN	CHECK'D	APP'VD
B	ISSUED FOR INTERMEDIATE DESIGN	2/24/10	JTS	XH	TCD
A	ISSUED FOR CLIENT REVIEW	1/20/10	JTS	XH	TCD

DRAWN BY	DATE	SEAL
JTS	9/2/09	
CHECKED BY	DATE	
APPROVED BY	DATE	
PROJECT MGR.	DATE	

**PARSONS**  
 COMMERCIAL TECHNOLOGY GROUP

OFFICE: 301 PLAINFIELD ROAD, SYRACUSE, NY 13212 (315) 451-9560  
 JOB: 444853  
 WBS: 04620


PROJECT TITLE  
**Honeywell**  
 ONONDAGA LAKE  
 SEDIMENT MANAGEMENT DESIGN  
 SYRACUSE, NEW YORK

DRAWING TITLE  
 SLURRY PIPELINE ALIGNMENT  
 PLANS  
 SHEET 7


SCALE: 1" = 50'  
 (IF PRINTED ON 22x34 SHEET)

DRAWING NO. **444853-200-C-107** REV. **B**

NOT FOR  
 CONSTRUCTION

 

NOTICE: THE PROPERTY OF HONEYWELL IS FURNISHED SUBJECT TO RETURN ON DEMAND AND THE CONDITION THAT THE INFORMATION AND TECHNOLOGY EMBODIED HEREIN SHALL NOT BE DISCLOSED OR USED AND THE DRAWING SHALL NOT BE REPRODUCED OR COPIED IN WHOLE OR IN PART EXCEPT AS PREVIOUSLY AUTHORIZED IN WRITING. ANY PERSON WHO MAY RECEIVE OR OBSERVE THIS DESIGN WILL BE HELD STRICTLY LIABLE FOR ANY VIOLATION WHETHER WILLFUL OR NEGLIGENT.

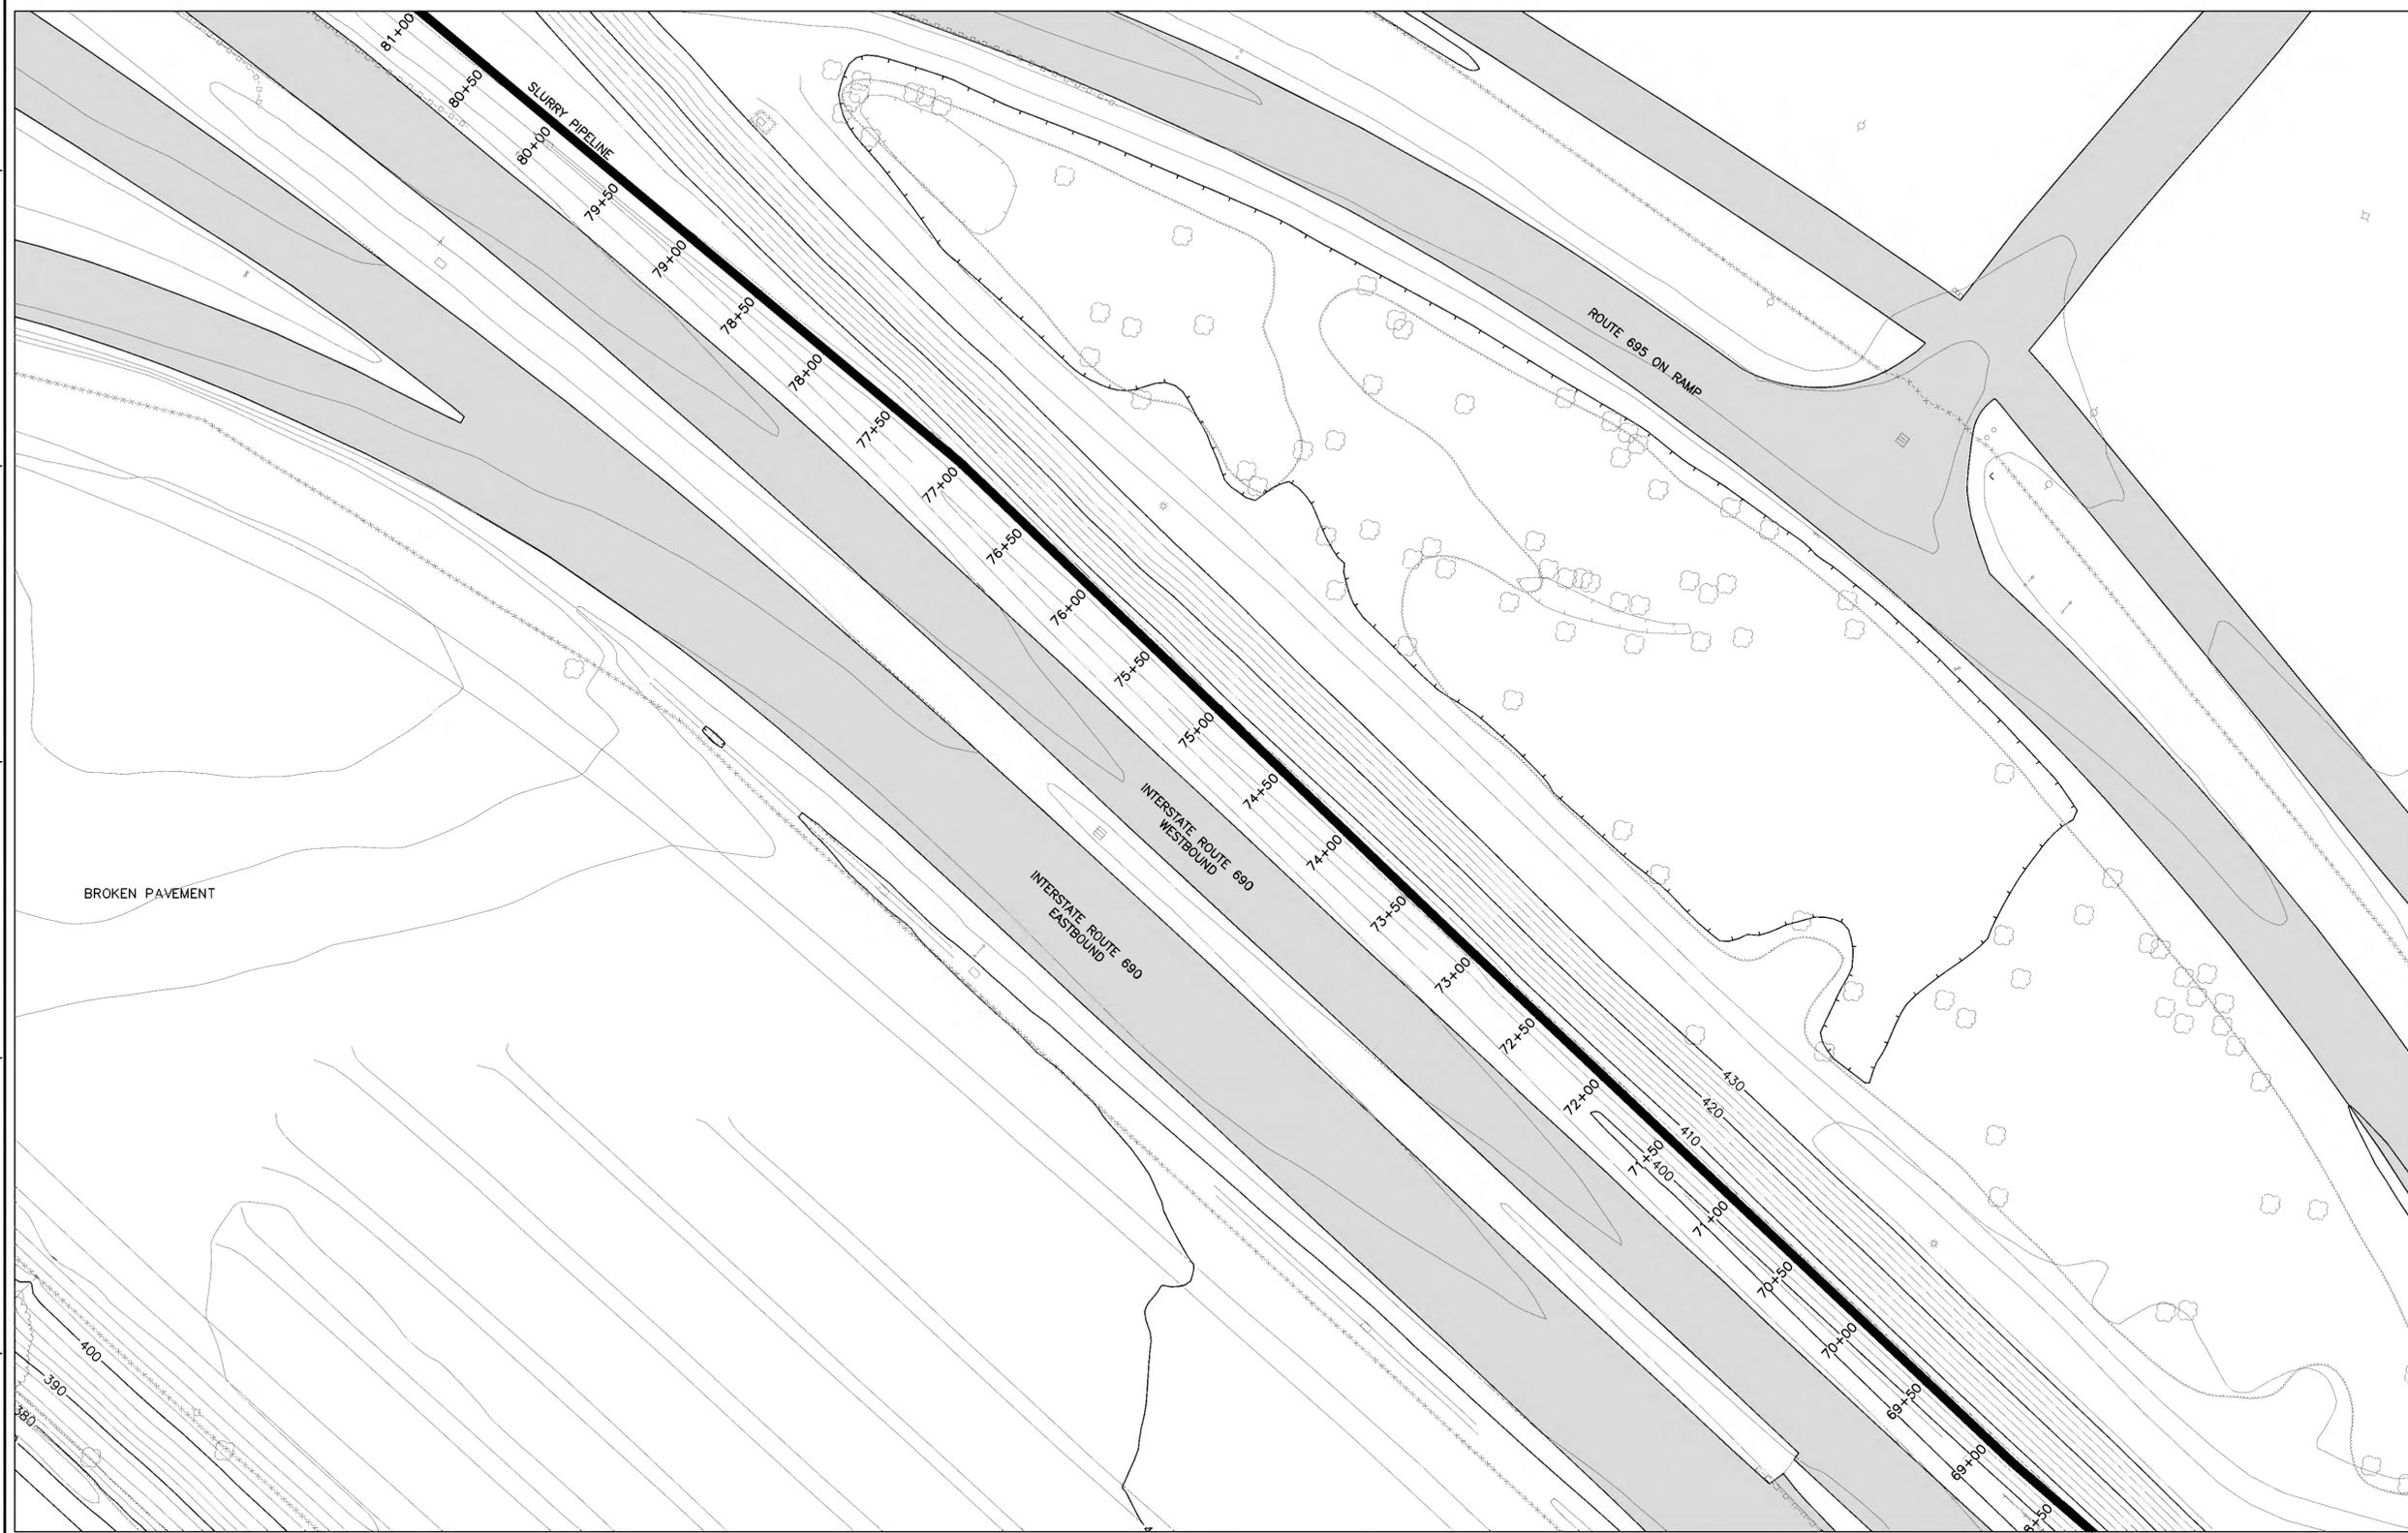

NOTES:  
1. SEE GENERAL NOTES ON DRAWING 444853-200-C-101.

LEGEND:  
- - - - - PROPERTY LINE

NO.	DESCRIPTION	DATE	DRAWN	CHK'D	APP'VD
B	ISSUED FOR INTERMEDIATE DESIGN	2/24/10	JTS	XH	TCD
A	ISSUED FOR CLIENT REVIEW	1/20/10	JTS	XH	TCD

DRAWN BY	DATE	SEAL
JTS	9/2/09	
CHECKED BY	DATE	
APPROVED BY	DATE	
PROJECT MGR.	DATE	

**PARSONS**  
COMMERCIAL TECHNOLOGY GROUP


OFFICE: 301 PLAINFIELD ROAD, SYRACUSE, NY 13212, (315) 451-9560  
JOB: 444853  
WBS: 04620

PROJECT TITLE:  
**Honeywell**  
ONONDAGA LAKE  
SEDIMENT MANAGEMENT DESIGN  
SYRACUSE, NEW YORK


DRAWING TITLE:  
SLURRY PIPELINE ALIGNMENT  
PLANS  
SHEET 8

SCALE: 1" = 50'  
(IF PRINTED ON 22x34 SHEET)  
DRAWING NO.: 444853-200-C-108  
REV. B

NOT FOR  
CONSTRUCTION

 

NOTICE: THIS DRAWING, THE PROPERTY OF HONEYWELL, IS FURNISHED SUBJECT TO RETURN ON DEMAND AND THE CONDITION THAT THE INFORMATION AND TECHNOLOGY EMBODIED HEREIN SHALL NOT BE DISCLOSED OR USED AND THE DRAWING SHALL NOT BE REPRODUCED OR COPIED IN WHOLE OR IN PART EXCEPT AS PREVIOUSLY AUTHORIZED IN WRITING. ANY PERSON WHO MAY RECEIVE OR OBSERVE THIS DESIGN WILL BE HELD STRICTLY LIABLE FOR ANY VIOLATION WHETHER WILLFUL OR NEGLIGENT.

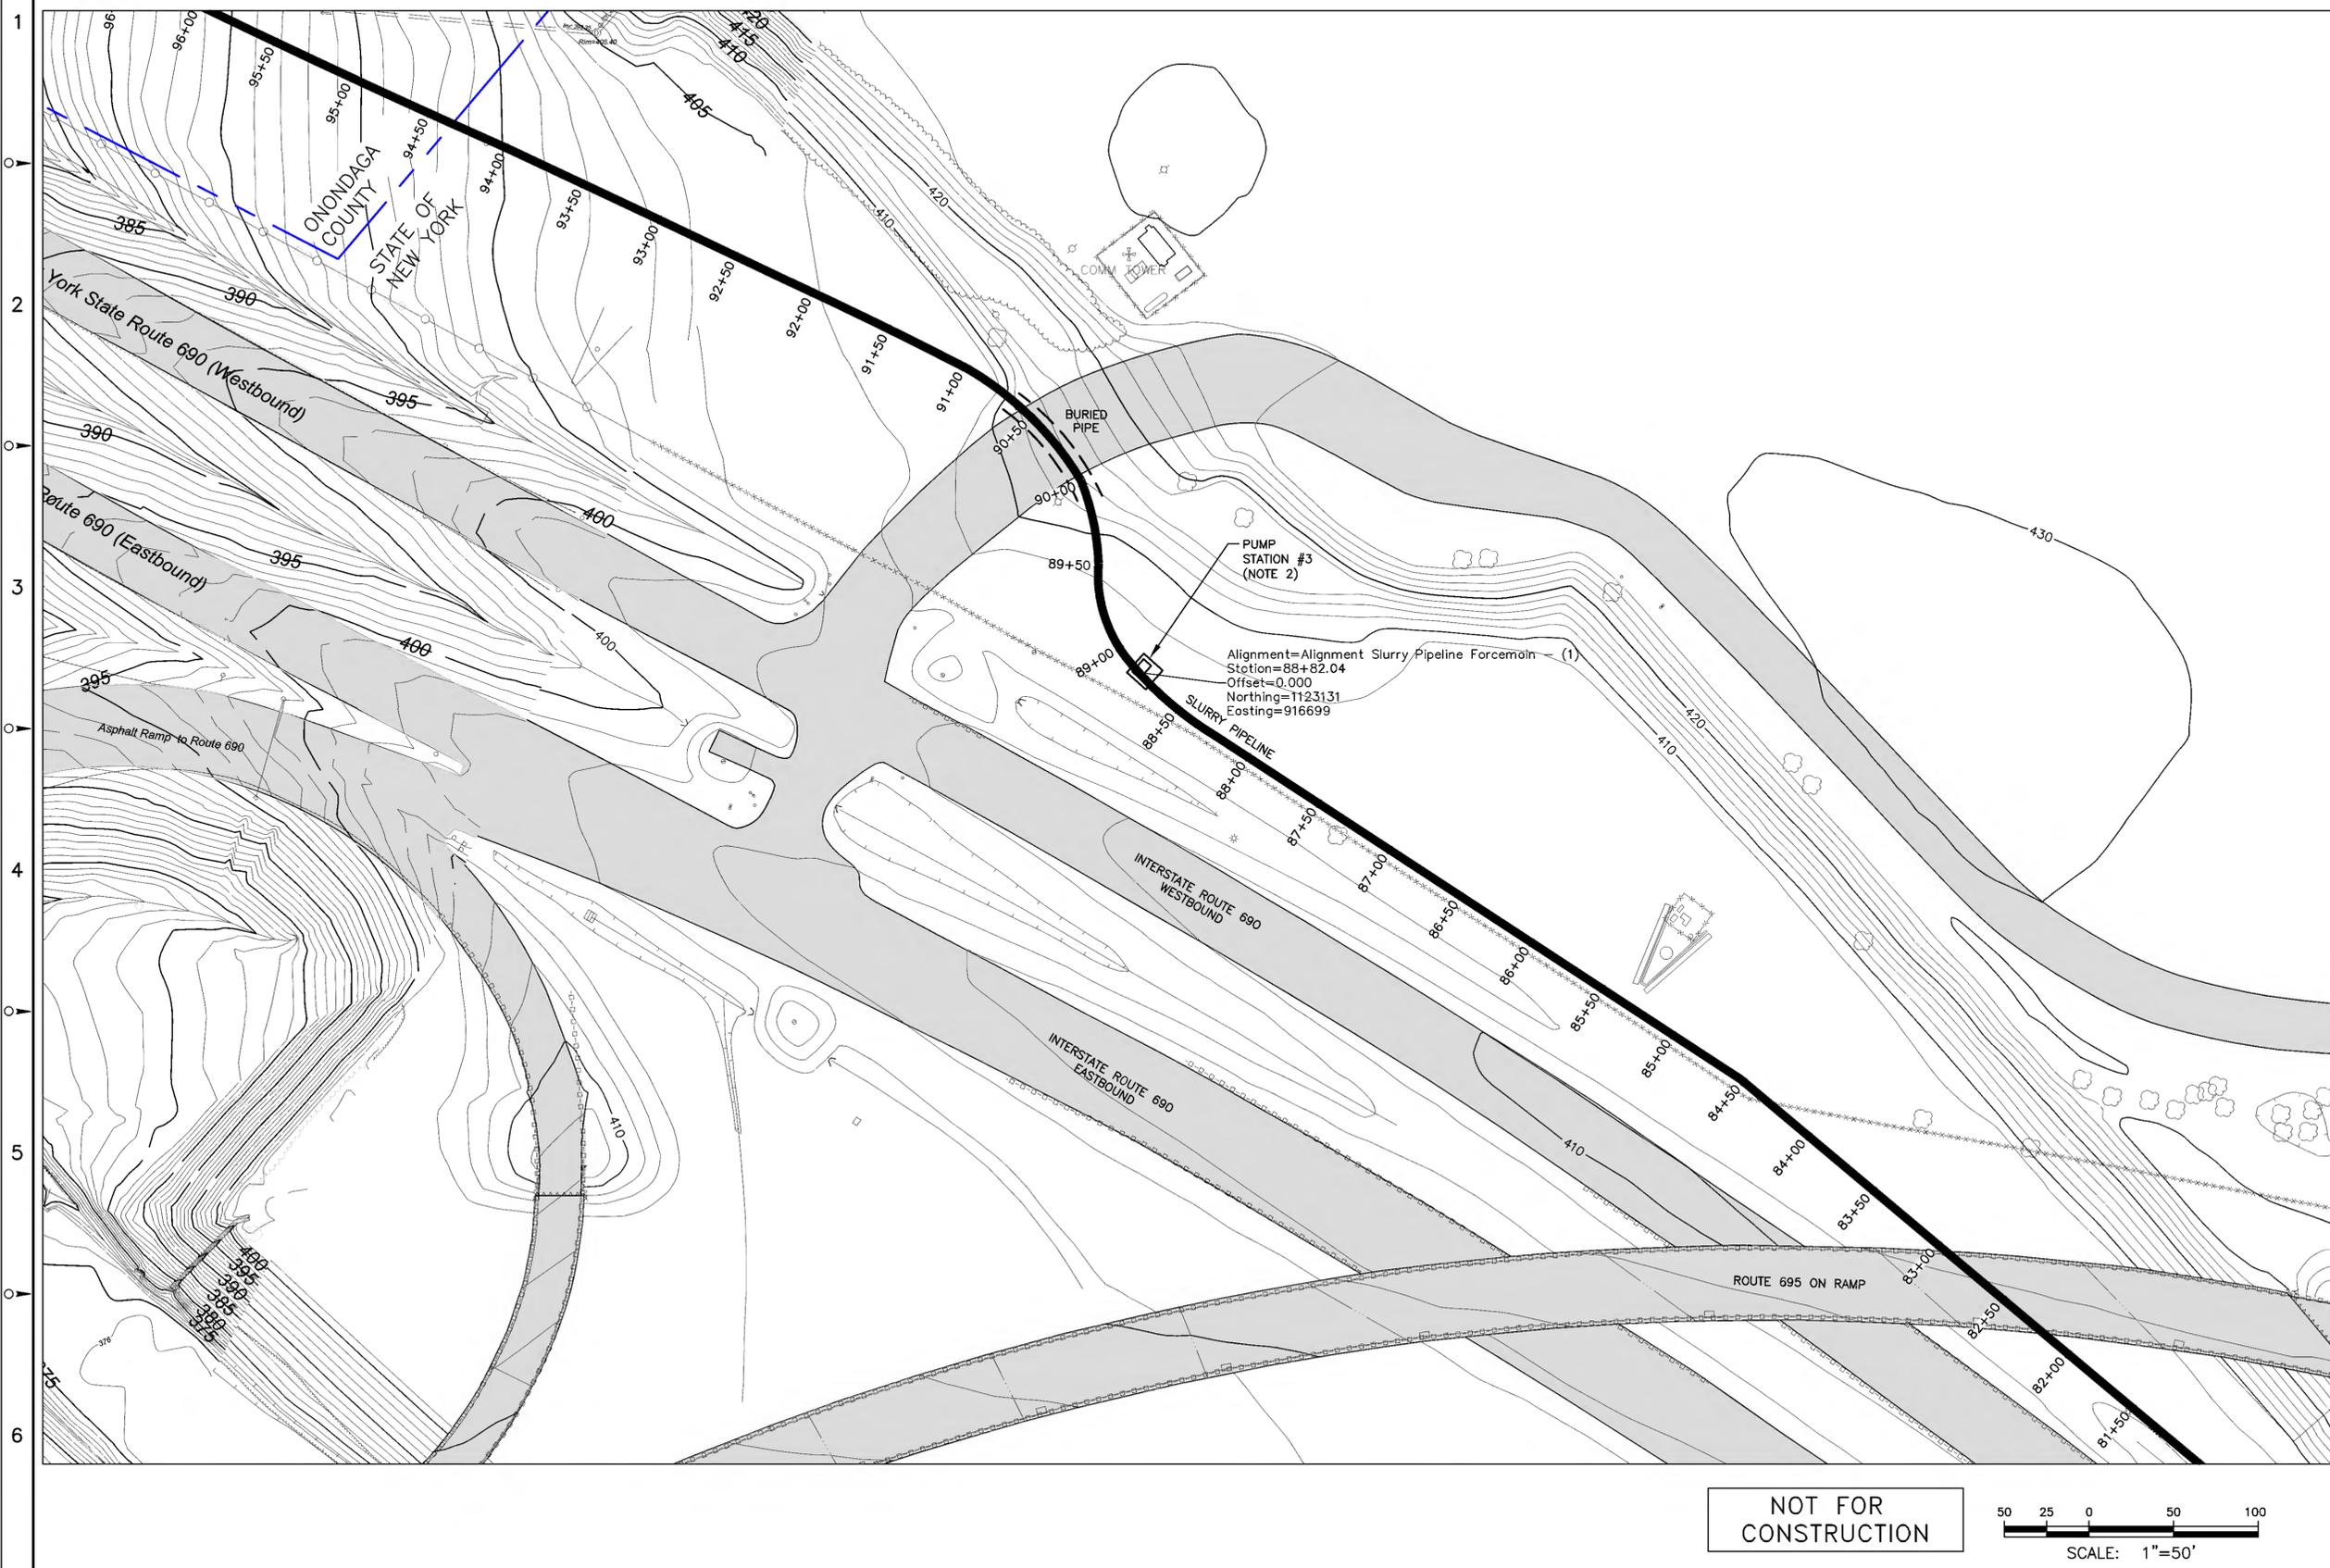

- NOTES:**
- SEE GENERAL NOTES ON DRAWING 444853-200-C-101.
  - PRELIMINARY PUMP STATION LOCATION.

**LEGEND:**

----- PROPERTY LINE

NO.	DESCRIPTION	DATE	DRAWN	CHK'D	APP'VD
B	ISSUED FOR INTERMEDIATE DESIGN	2/24/10	JTS	XH	TCD
A	ISSUED FOR CLIENT REVIEW	1/20/10	JTS	XH	TCD

DRAWN BY	DATE	SEAL
JTS	9/2/09	
CHECKED BY	DATE	
APPROVED BY	DATE	
PROJECT MGR.	DATE	

**PARSONS**  
COMMERCIAL TECHNOLOGY GROUP

OFFICE: 301 PLAINFIELD ROAD SYRACUSE, NY 13212 (315) 451-9560  
JOB: 444853  
WBS: 04620


**Honeywell**  
ONONDAGA LAKE  
SEDIMENT MANAGEMENT DESIGN  
SYRACUSE, NEW YORK

DRAWING TITLE:  
**SLURRY PIPELINE ALIGNMENT PLANS SHEET 9**


SCALE: SCALE 1" = 50'  
(IF PRINTED ON 22x34 SHEET)

DRAWING NO. **444853-200-C-109** REV. **B**

**NOT FOR CONSTRUCTION**

 

NOTICE: THIS DRAWING, THE PROPERTY OF HONEYWELL, IS FURNISHED SUBJECT TO RETURN ON DEMAND AND THE CONDITION THAT THE INFORMATION AND TECHNOLOGY EMBODIED HEREIN SHALL NOT BE DISCLOSED OR USED AND THE DRAWING SHALL NOT BE REPRODUCED OR COPIED IN WHOLE OR IN PART EXCEPT AS PREVIOUSLY AUTHORIZED IN WRITING. ANY PERSON WHO MAY RECEIVE OR OBSERVE THIS DESIGN WILL BE HELD STRICTLY LIABLE FOR ANY VIOLATION WHETHER WILLFUL OR NEGLIGENT.

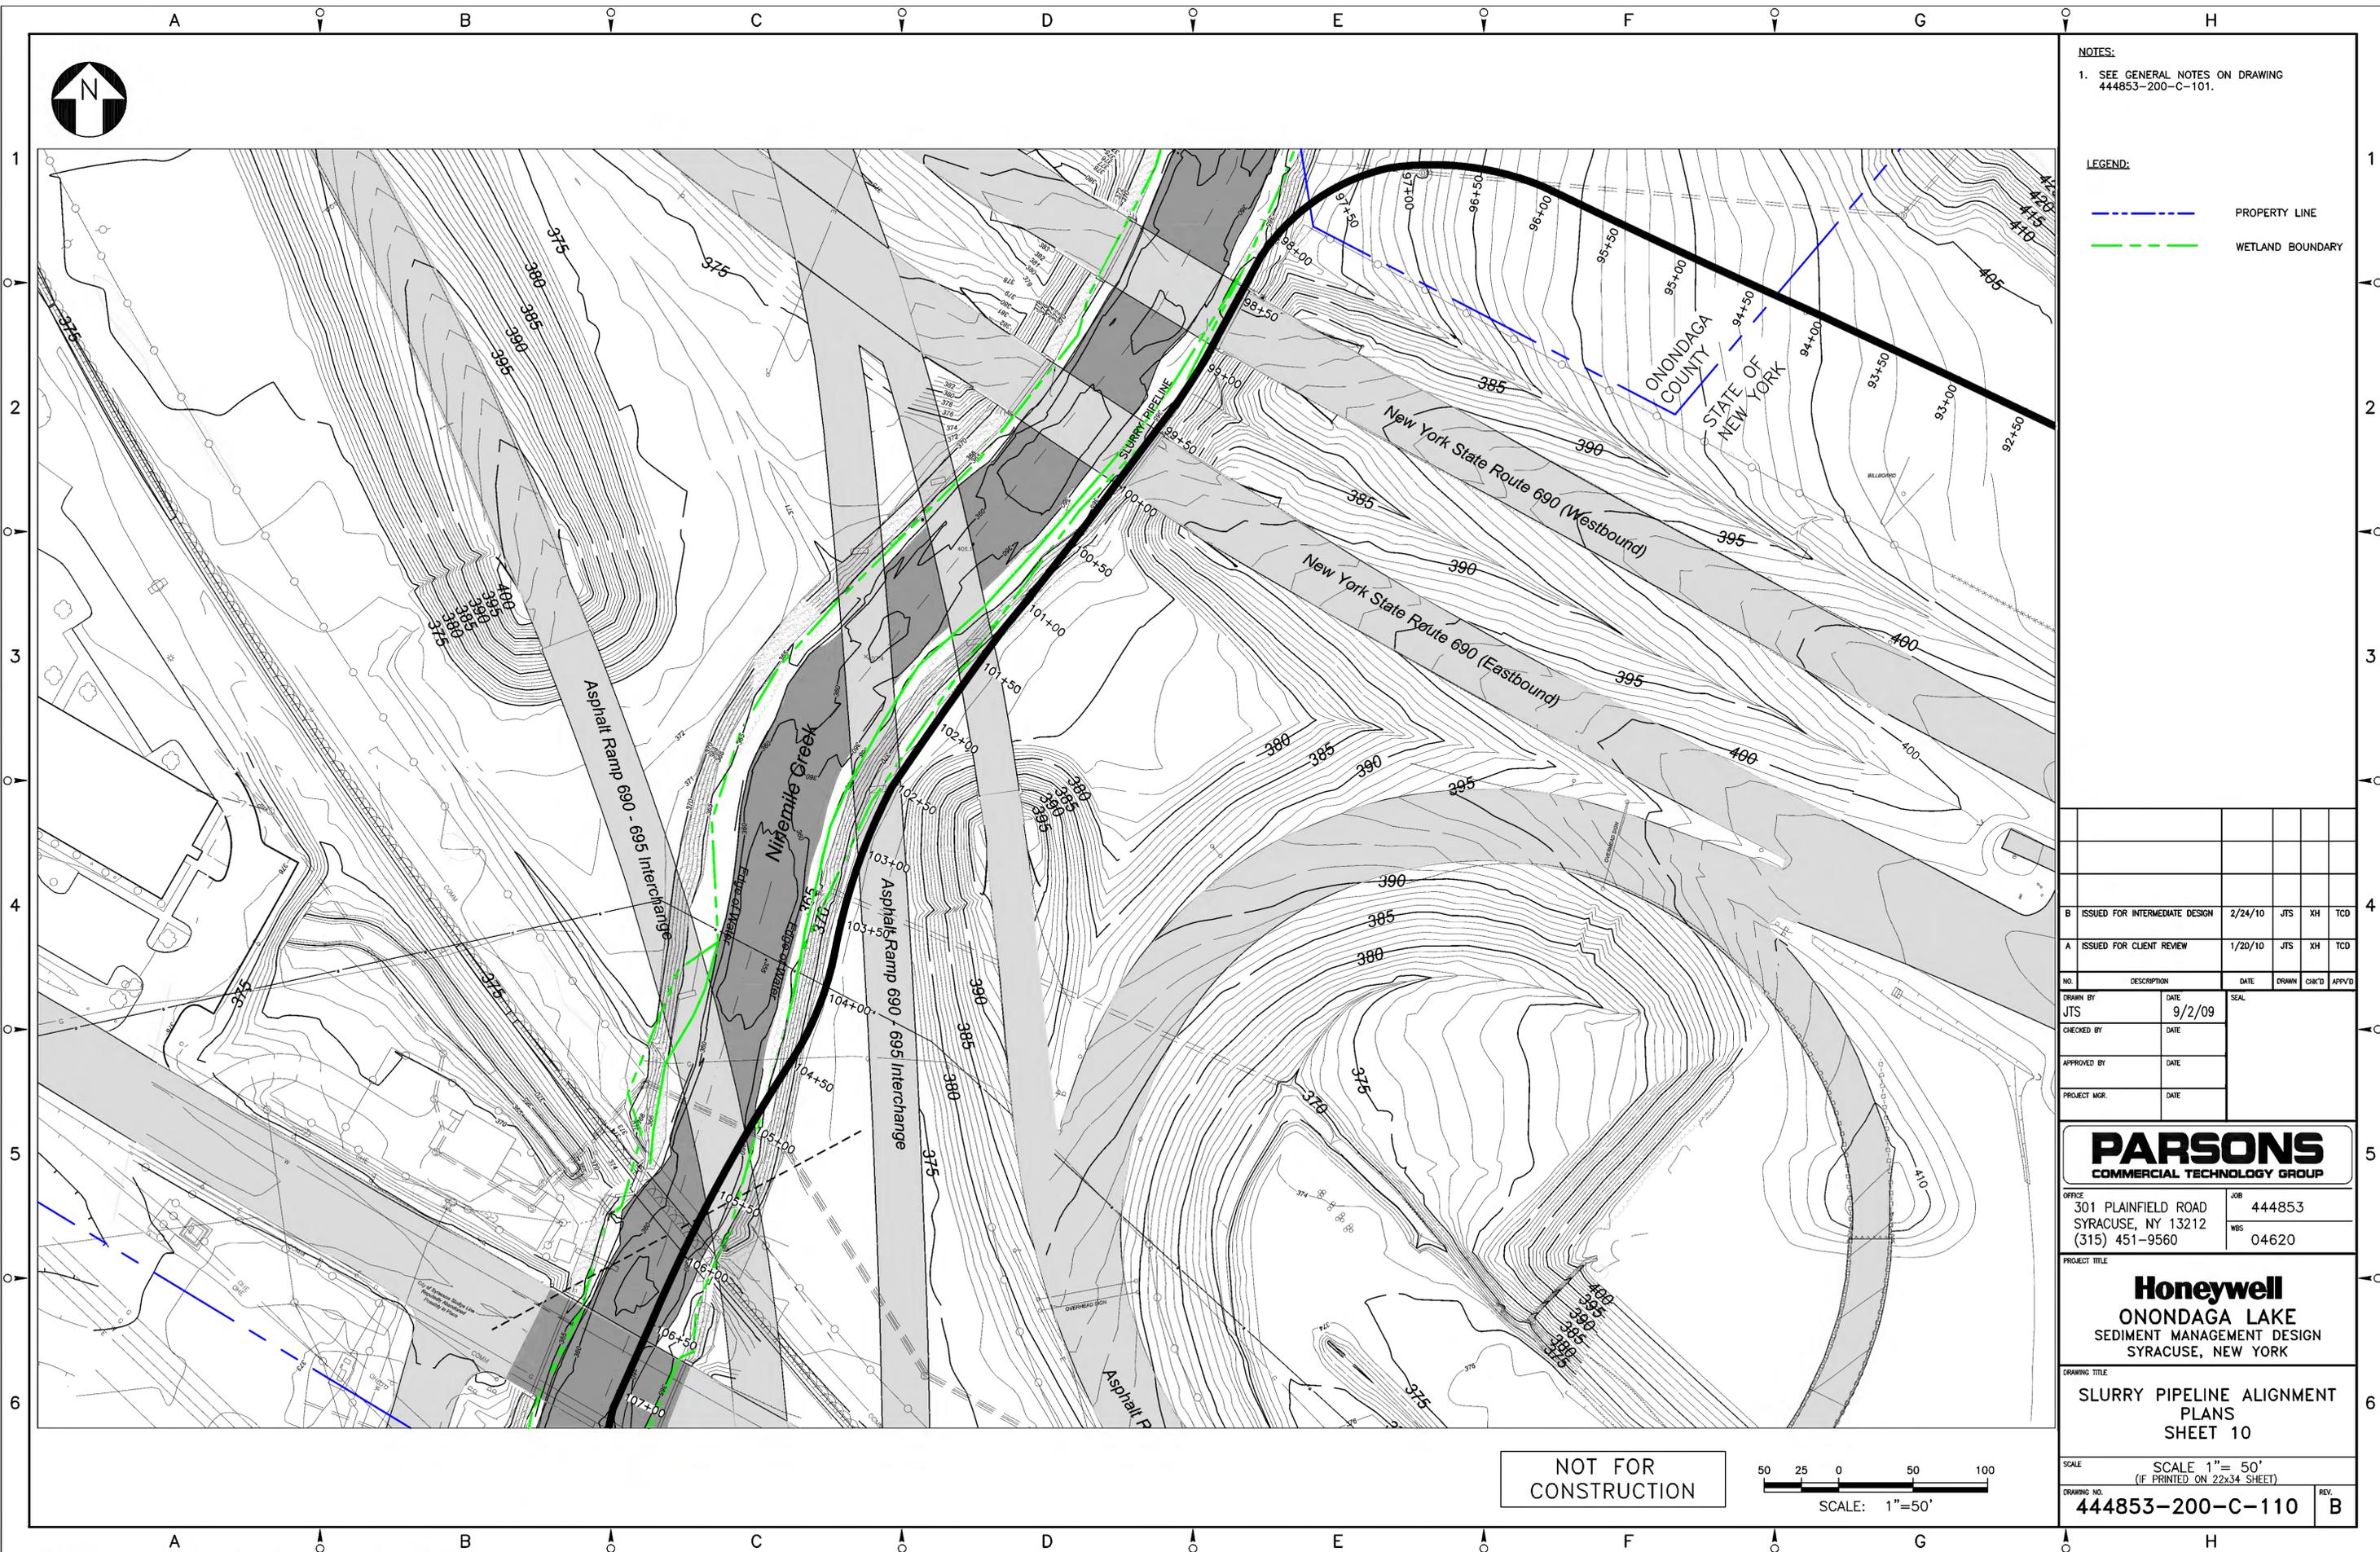

NOTES:

- SEE GENERAL NOTES ON DRAWING 444853-200-C-101.

LEGEND:

- PROPERTY LINE
- WETLAND BOUNDARY

NO.	DESCRIPTION	DATE	DRAWN	CHK'D	APP'VD
B	ISSUED FOR INTERMEDIATE DESIGN	2/24/10	JTS	XH	TCD
A	ISSUED FOR CLIENT REVIEW	1/20/10	JTS	XH	TCD
DRAWN BY		DATE	SEAL		
JTS		9/2/09			
CHECKED BY		DATE			
APPROVED BY		DATE			
PROJECT MGR.		DATE			




OFFICE: 301 PLAINFIELD ROAD SYRACUSE, NY 13212 (315) 451-9560  
 JOB: 444853  
 WBS: 04620

PROJECT TITLE:  
**Honeywell**  
 ONONDAGA LAKE  
 SEDIMENT MANAGEMENT DESIGN  
 SYRACUSE, NEW YORK


DRAWING TITLE:  
 SLURRY PIPELINE ALIGNMENT  
 PLANS  
 SHEET 10

SCALE: SCALE 1" = 50'  
 (IF PRINTED ON 22x34 SHEET)  
 DRAWING NO. 444853-200-C-110 REV. B

NOT FOR CONSTRUCTION

 

NOTICE: THIS DRAWING, THE PROPERTY OF HONEYWELL, IS FURNISHED SUBJECT TO RETURN ON DEMAND AND THE CONDITION THAT THE INFORMATION AND TECHNOLOGY EMBODIED HEREIN SHALL NOT BE DISCLOSED OR USED AND THE DRAWING SHALL NOT BE REPRODUCED OR COPIED IN WHOLE OR IN PART EXCEPT AS PREVIOUSLY AUTHORIZED IN WRITING. ANY PERSON WHO MAY RECEIVE OR OBSERVE THIS DESIGN WILL BE HELD STRICTLY LIABLE FOR ANY VIOLATION WHETHER WILLFUL OR NEGLIGENT.

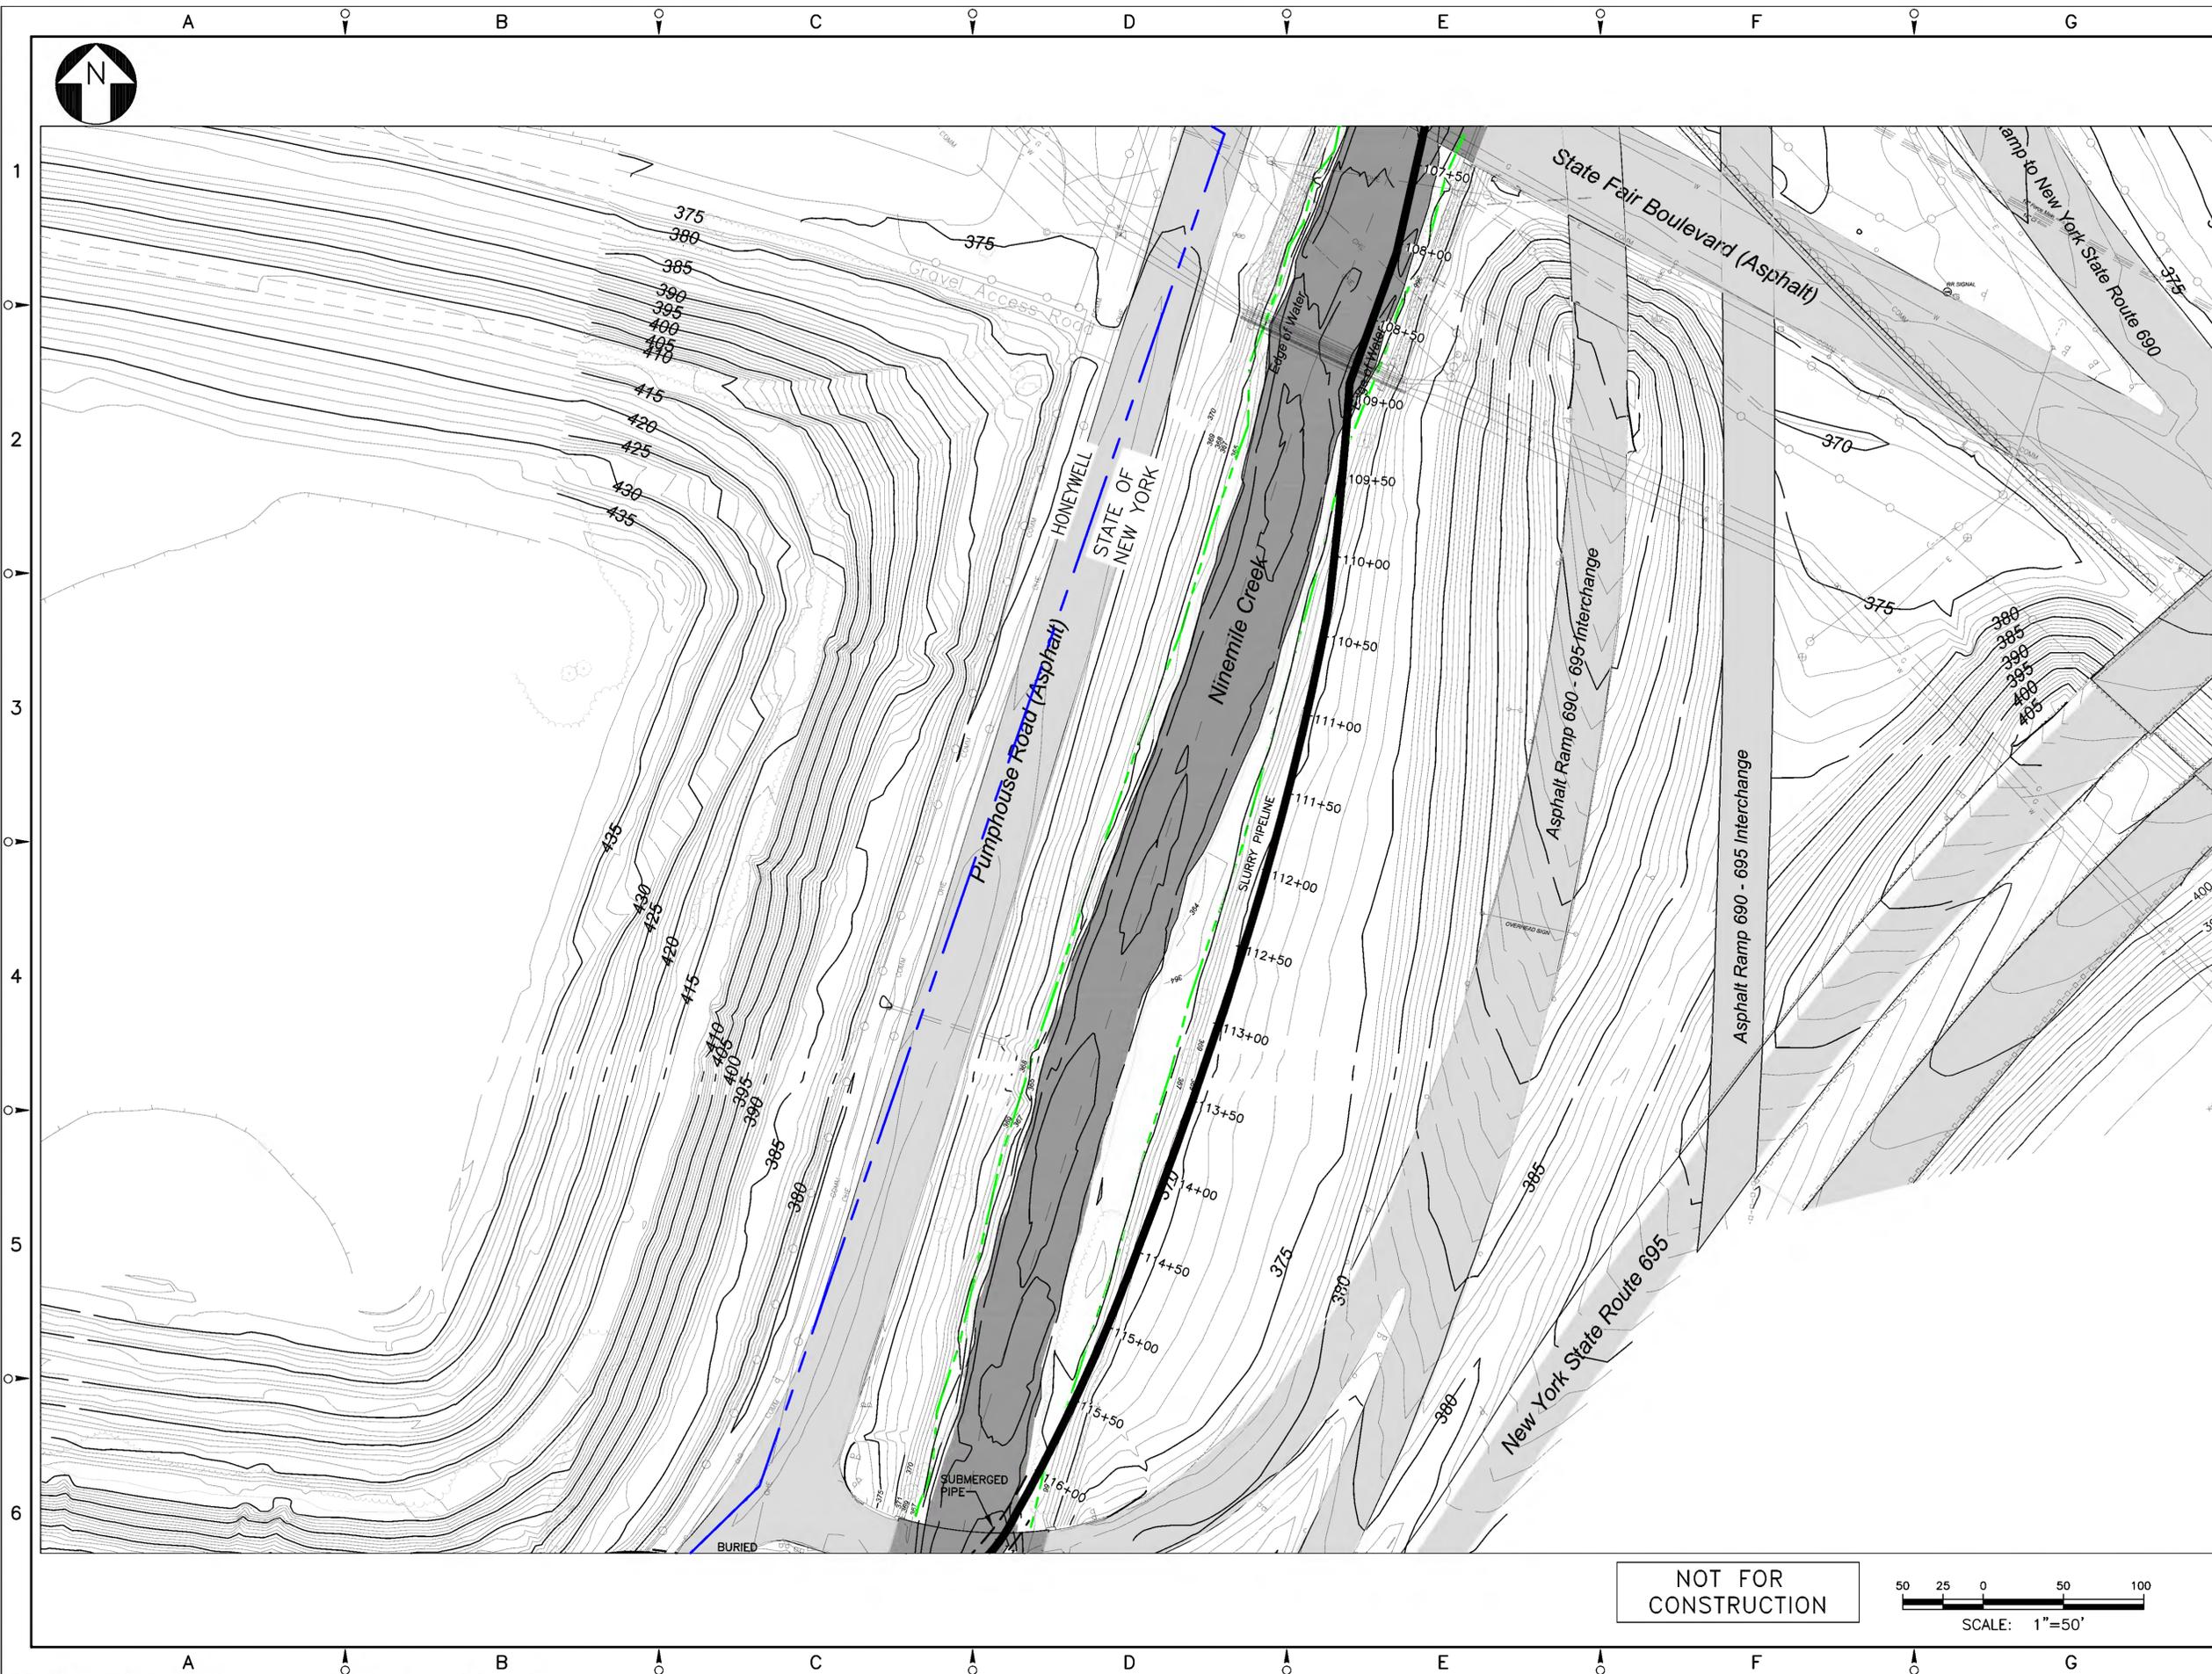

- NOTES:**
- SEE GENERAL NOTES ON DRAWING 444853-200-C-101.
- LEGEND:**
- PROPERTY LINE
  - WETLAND BOUNDARY

NO.	DESCRIPTION	DATE	SEAL	DRAWN	CHK'D	APP'VD
B	ISSUED FOR INTERMEDIATE DESIGN	2/24/10	JTS	XH	TCD	
A	ISSUED FOR CLIENT REVIEW	1/20/10	JTS	XH	TCD	

DRAWN BY	DATE	SEAL
JTS	9/2/09	
CHECKED BY	DATE	
APPROVED BY	DATE	
PROJECT MGR.	DATE	




OFFICE: 301 PLAINFIELD ROAD SYRACUSE, NY 13212 (315) 451-9560  
 JOB: 444853  
 WBS: 04620

**Honeywell**  
 ONONDAGA LAKE  
 SEDIMENT MANAGEMENT DESIGN  
 SYRACUSE, NEW YORK


DRAWING TITLE:  
 SLURRY PIPELINE ALIGNMENT PLANS  
 SHEET 11

SCALE: SCALE 1" = 50'  
 (IF PRINTED ON 22x34 SHEET)  
 DRAWING NO. 444853-200-C-111  
 REV. B

NOT FOR CONSTRUCTION

 

NOTICE: THIS DRAWING, THE PROPERTY OF HONEYWELL, IS FURNISHED SUBJECT TO RETURN ON DEMAND AND THE CONDITION THAT THE INFORMATION AND TECHNOLOGY EMBODIED HEREIN SHALL NOT BE DISCLOSED OR USED AND THE DRAWING SHALL NOT BE REPRODUCED OR COPIED IN WHOLE OR IN PART EXCEPT AS PREVIOUSLY AUTHORIZED IN WRITING. ANY PERSON WHO MAY RECEIVE OR OBSERVE THIS DESIGN WILL BE HELD STRICTLY LIABLE FOR ANY VIOLATION WHETHER WILLFUL OR NEGLIGENT.

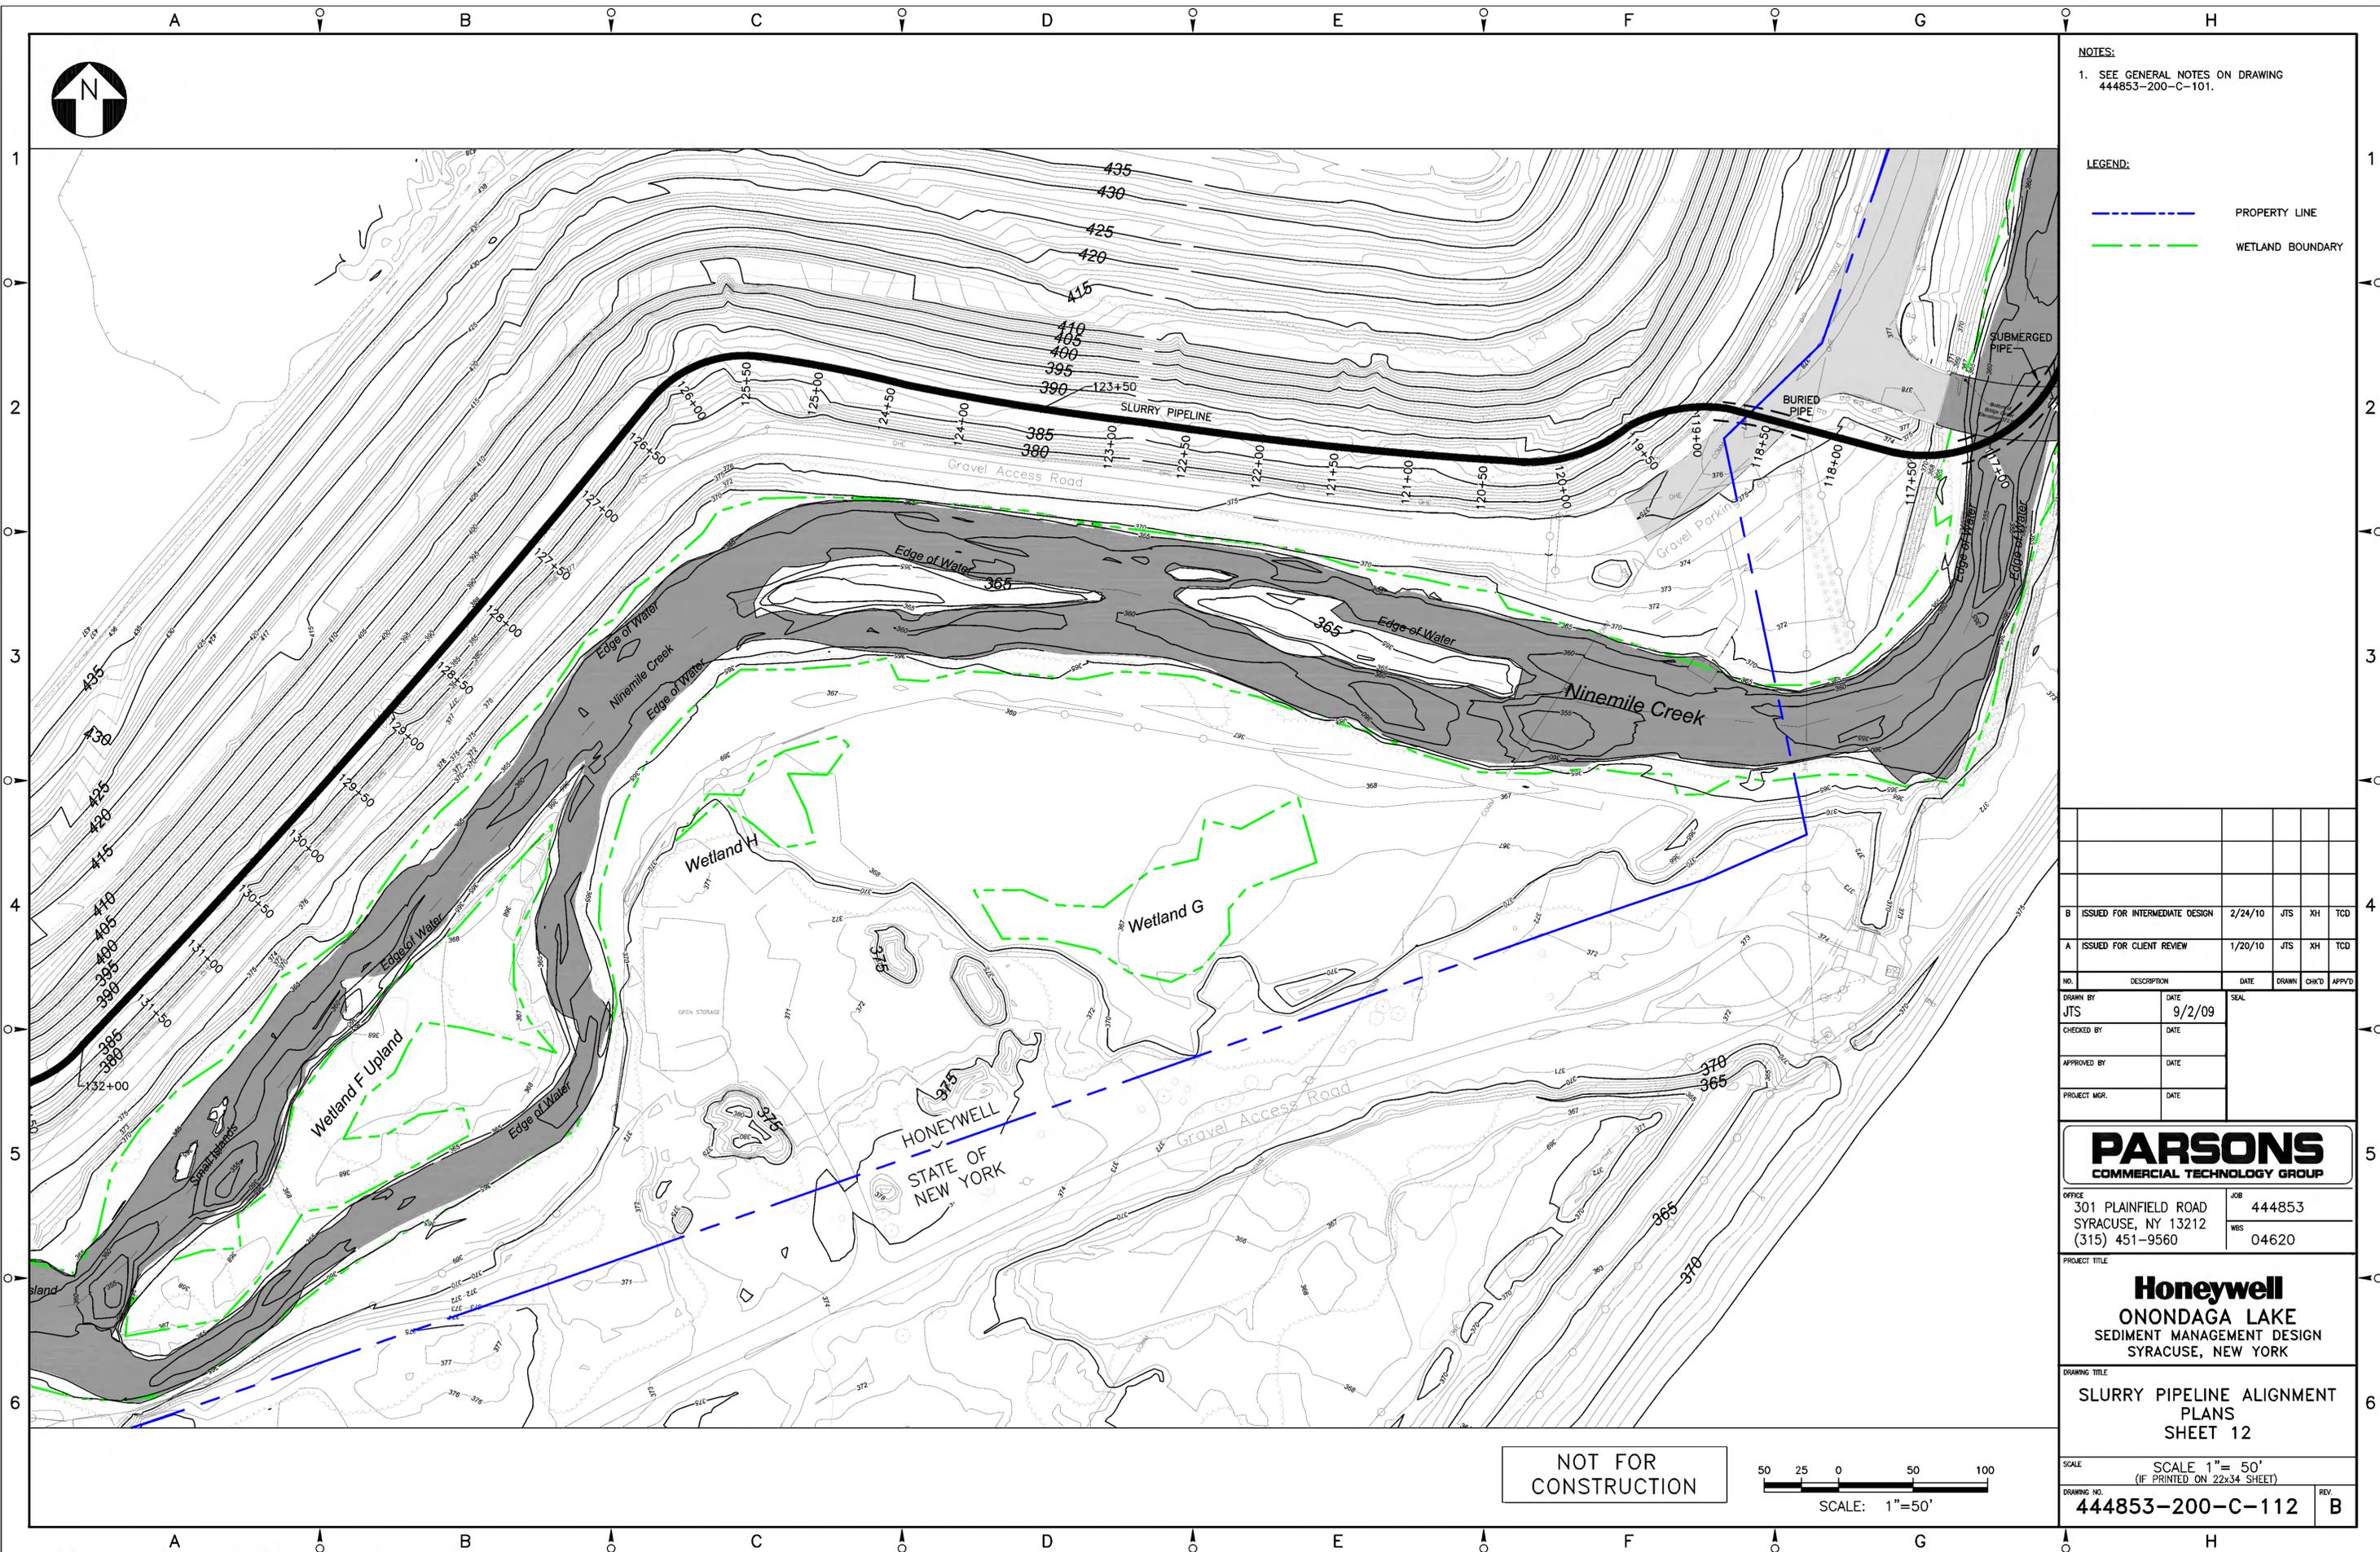

NOTES:  
1. SEE GENERAL NOTES ON DRAWING 444853-200-C-101.

LEGEND:  
 PROPERTY LINE  
 WETLAND BOUNDARY

B	ISSUED FOR INTERMEDIATE DESIGN	2/24/10	JTS	XH	TCD
A	ISSUED FOR CLIENT REVIEW	1/20/10	JTS	XH	TCD
NO.	DESCRIPTION	DATE	DRAWN	CHK'D	APP'VD
DRAWN BY	JTS	DATE	9/2/09	SEAL	
CHECKED BY		DATE			
APPROVED BY		DATE			
PROJECT MGR.		DATE			

**PARSONS**  
COMMERCIAL TECHNOLOGY GROUP


OFFICE: 301 PLAINFIELD ROAD SYRACUSE, NY 13212 (315) 451-9560  
 JOB: 444853  
 WBS: 04620

PROJECT TITLE:  
**Honeywell**  
ONONDAGA LAKE  
SEDIMENT MANAGEMENT DESIGN  
SYRACUSE, NEW YORK


DRAWING TITLE:  
SLURRY PIPELINE ALIGNMENT PLANS  
SHEET 12

SCALE: SCALE 1" = 50'  
(IF PRINTED ON 22x34 SHEET)  
DRAWING NO. 444853-200-C-112 REV. B

NOT FOR CONSTRUCTION

 

NOTICE: THIS DRAWING, THE PROPERTY OF HONEYWELL, IS FURNISHED SUBJECT TO RETURN ON DEMAND AND THE CONDITION THAT THE INFORMATION AND TECHNOLOGY EMBODIED HEREIN SHALL NOT BE DISCLOSED OR USED AND THE DRAWING SHALL NOT BE REPRODUCED OR COPIED IN WHOLE OR IN PART EXCEPT AS PREVIOUSLY AUTHORIZED IN WRITING. ANY PERSON WHO MAY RECEIVE OR OBSERVE THIS DESIGN WILL BE HELD STRICTLY LIABLE FOR ANY VIOLATION WHETHER WILLFUL OR NEGLIGENT.

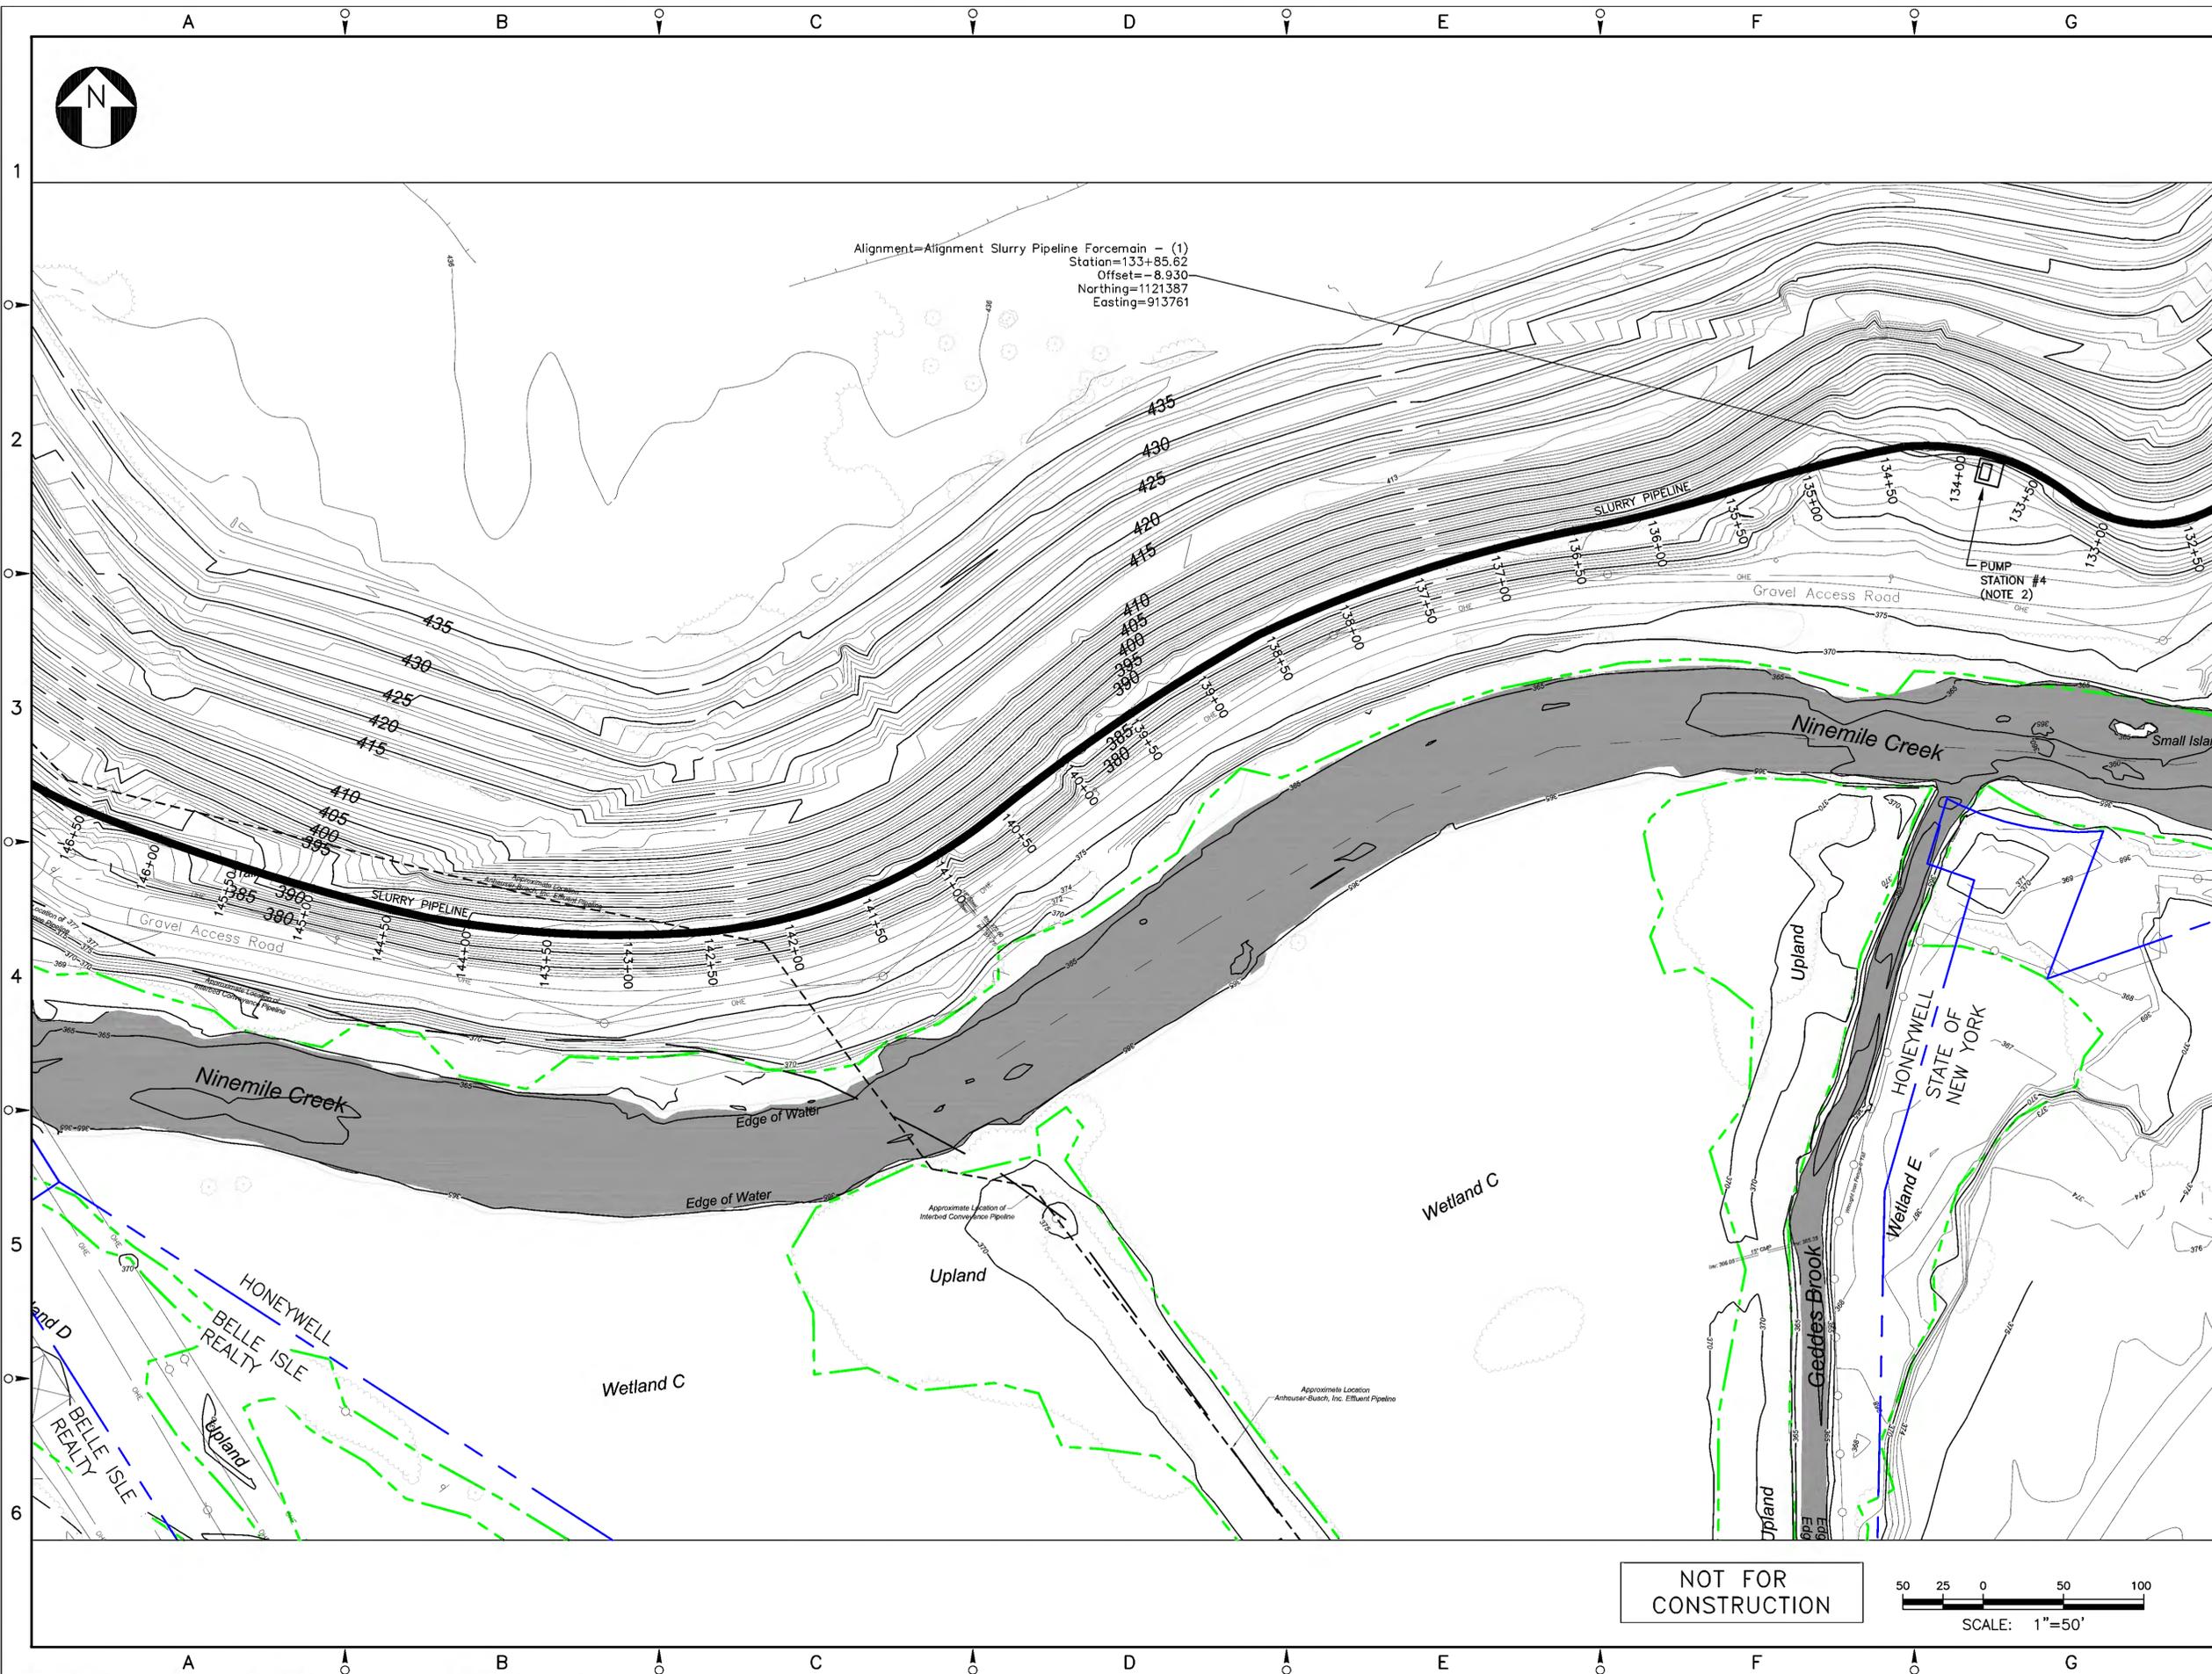

Alignment=Alignment Slurry Pipeline Forcemain - (1)  
 Station=133+85.62  
 Offset=- 8.930  
 Northing=1121387  
 Easting=913761

- NOTES:**
- SEE GENERAL NOTES ON DRAWING 444853-200-C-101.
  - PRELIMINARY PUMP STATION LOCATION.

- LEGEND:**
- PROPERTY LINE
  - WETLAND BOUNDARY

NO.	DESCRIPTION	DATE	DRAWN	CHK'D	APP'VD
B	ISSUED FOR INTERMEDIATE DESIGN	2/24/10	JTS	XH	TCD
A	ISSUED FOR CLIENT REVIEW	1/20/10	JTS	XH	TCD

DRAWN BY	DATE	SEAL
JTS	9/2/09	
CHECKED BY	DATE	
APPROVED BY	DATE	
PROJECT MGR.	DATE	




OFFICE: 301 PLAINFIELD ROAD SYRACUSE, NY 13212 (315) 451-9560  
 JOB: 444853  
 WBS: 04620

**Honeywell**  
 ONONDAGA LAKE  
 SEDIMENT MANAGEMENT DESIGN  
 SYRACUSE, NEW YORK


DRAWING TITLE:  
**SLURRY PIPELINE ALIGNMENT PLANS SHEET 13**

SCALE: SCALE 1" = 50'  
 (IF PRINTED ON 22x34 SHEET)  
 DRAWING NO. **444853-200-C-113** REV. **B**

**NOT FOR CONSTRUCTION**

 

NOTICE: THIS DRAWING IS THE PROPERTY OF HONEYWELL. IT IS FURNISHED SUBJECT TO RETURN ON DEMAND AND THE CONDITION THAT THE INFORMATION AND TECHNOLOGY EMBODIED HEREIN SHALL NOT BE DISCLOSED OR USED AND THE DRAWING SHALL NOT BE REPRODUCED OR COPIED IN WHOLE OR IN PART EXCEPT AS PREVIOUSLY AUTHORIZED IN WRITING. ANY PERSON WHO MAY RECEIVE OR OBSERVE THIS DESIGN WILL BE HELD STRICTLY LIABLE FOR ANY VIOLATION WHETHER WILLFUL OR NEGLIGENT.

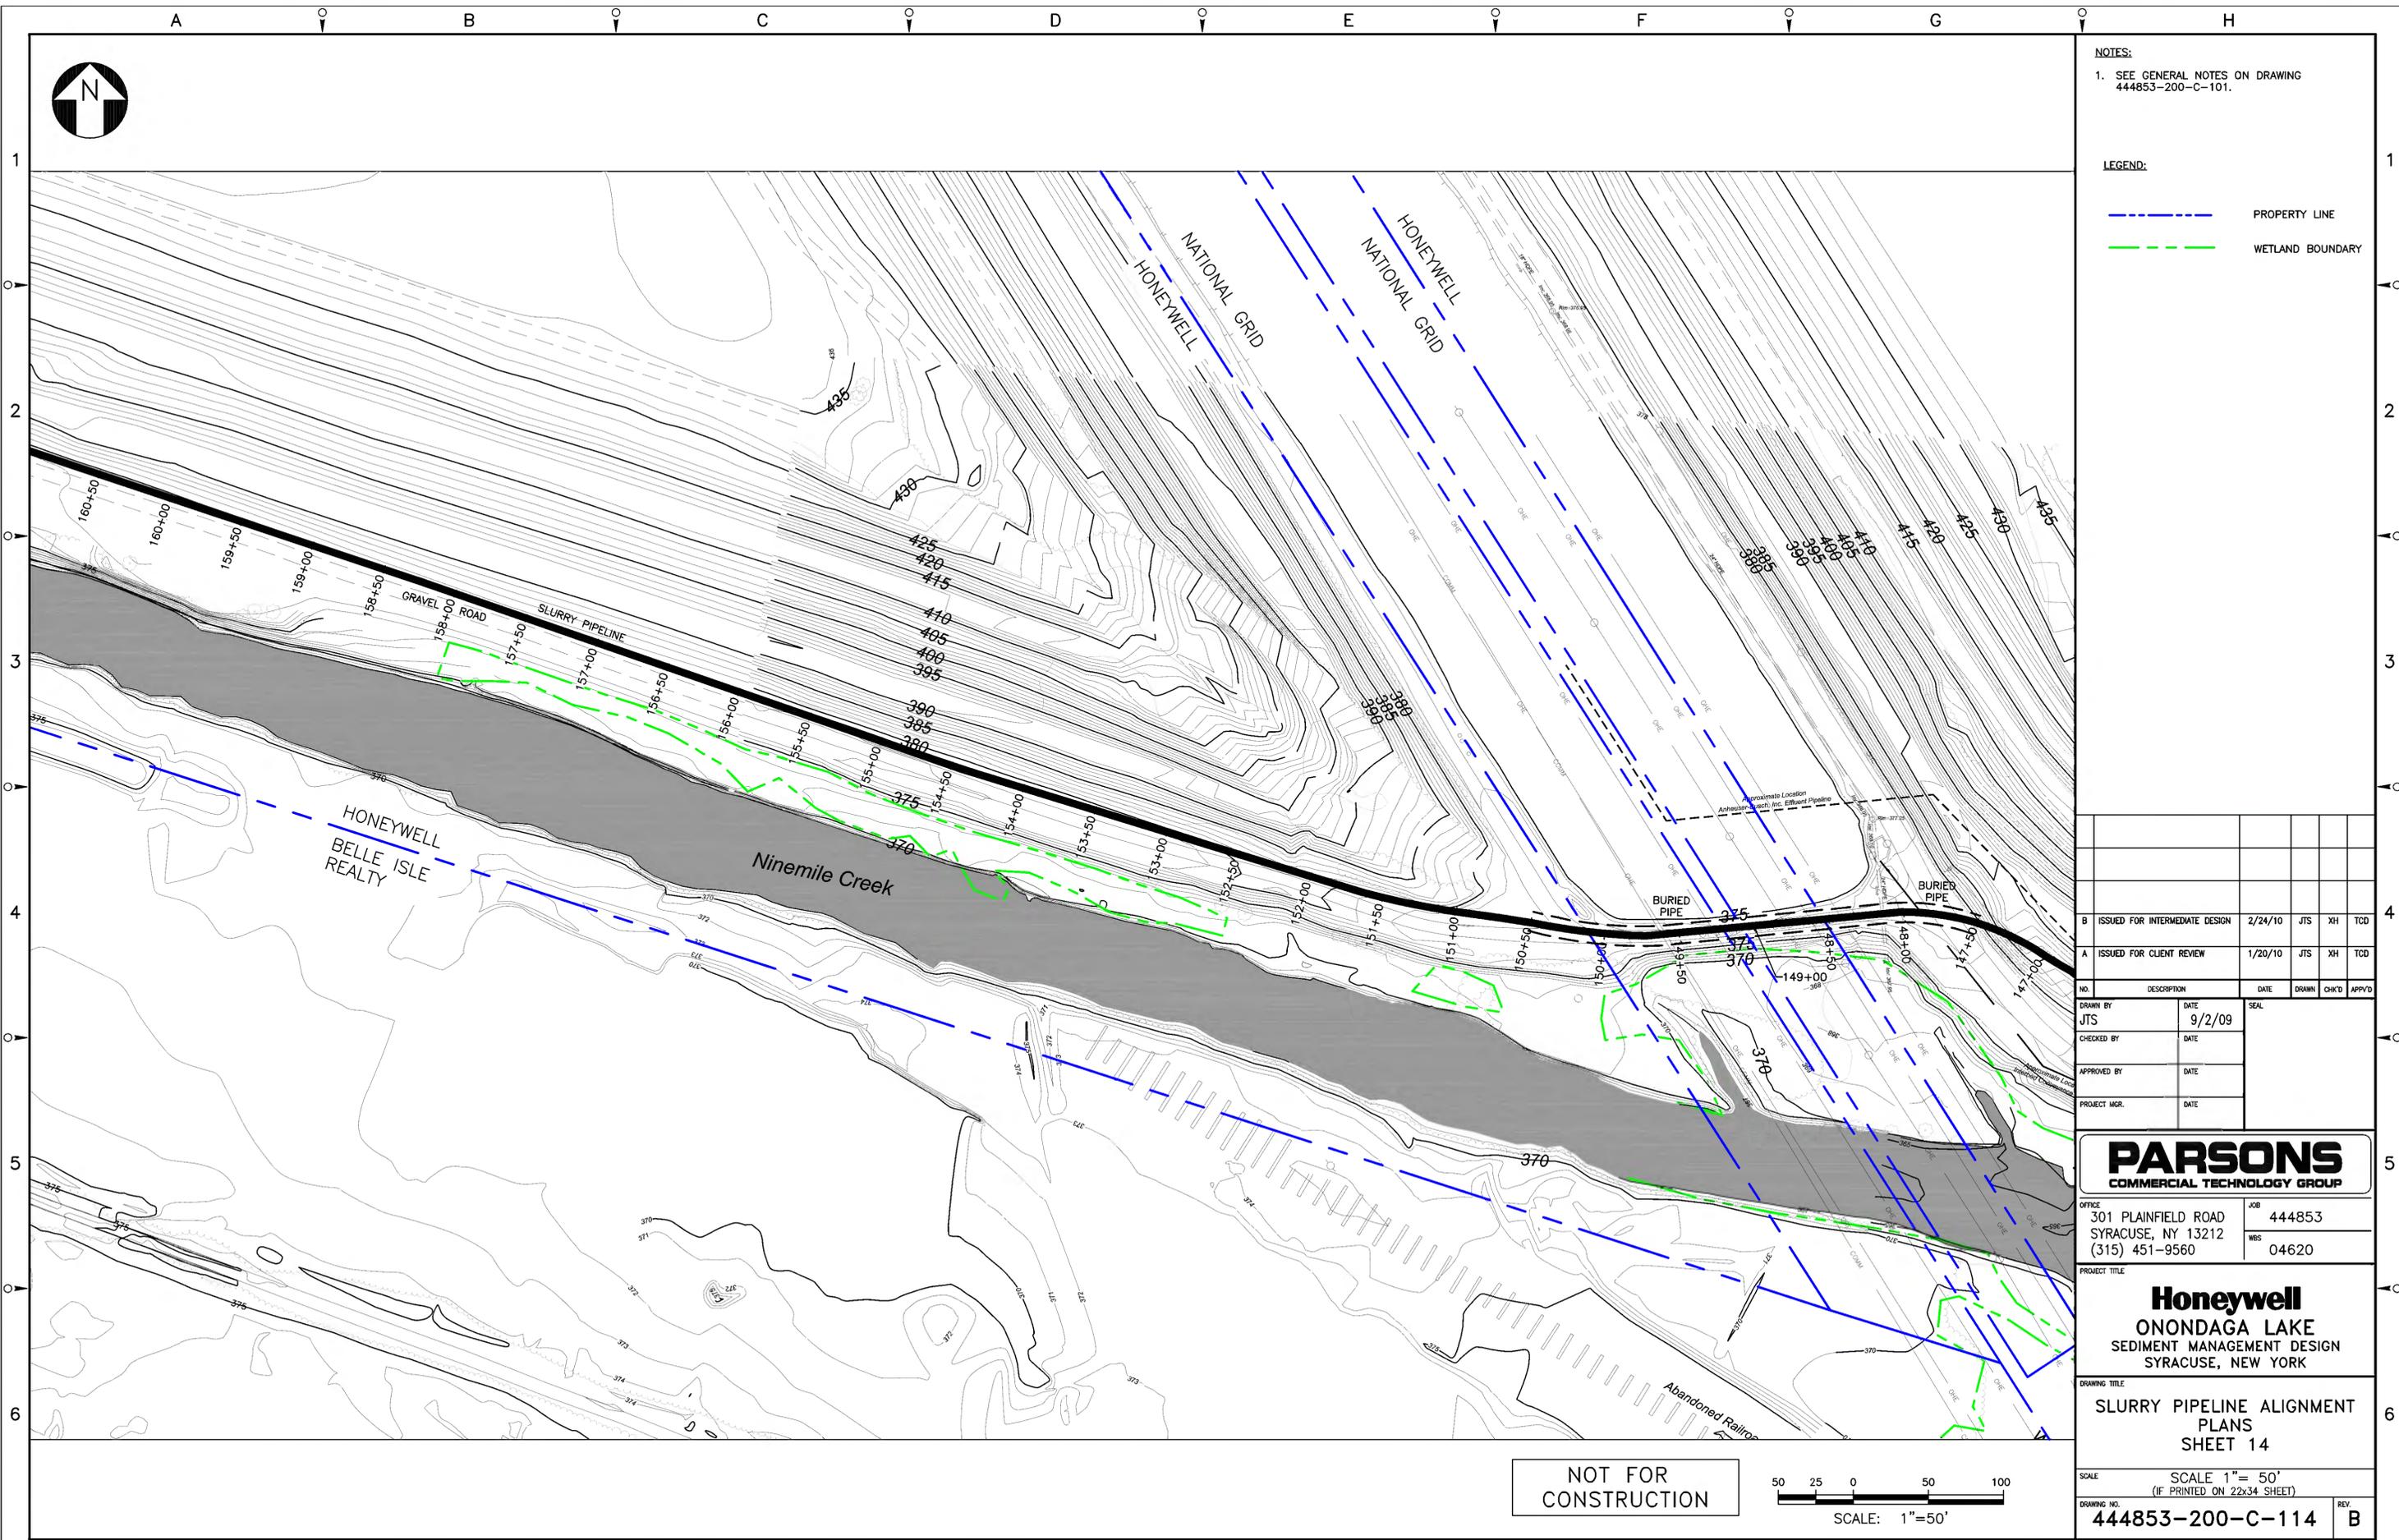

NOTES:  
1. SEE GENERAL NOTES ON DRAWING 444853-200-C-101.

LEGEND:  
 PROPERTY LINE  
 WETLAND BOUNDARY

NO.	DESCRIPTION	DATE	DRAWN	CHK'D	APP'VD
B	ISSUED FOR INTERMEDIATE DESIGN	2/24/10	JTS	XH	TCD
A	ISSUED FOR CLIENT REVIEW	1/20/10	JTS	XH	TCD

**PARSONS**  
COMMERCIAL TECHNOLOGY GROUP


OFFICE: 301 PLAINFIELD ROAD SYRACUSE, NY 13212 (315) 451-9560  
 JOB: 444853  
 WBS: 04620

PROJECT TITLE:  
**Honeywell**  
 ONONDAGA LAKE  
 SEDIMENT MANAGEMENT DESIGN  
 SYRACUSE, NEW YORK


DRAWING TITLE:  
 SLURRY PIPELINE ALIGNMENT PLANS  
 SHEET 14

SCALE: 1" = 50'  
 (IF PRINTED ON 22x34 SHEET)  
 DRAWING NO. 444853-200-C-114  
 REV. B

NOT FOR CONSTRUCTION

 

NOTICE: THIS DRAWING, THE PROPERTY OF HONEYWELL, IS FURNISHED SUBJECT TO RETURN ON DEMAND AND THE CONDITION THAT THE INFORMATION AND TECHNOLOGY EMBODIED HEREIN SHALL NOT BE DISCLOSED OR USED AND THE DRAWING SHALL NOT BE REPRODUCED OR COPIED IN WHOLE OR IN PART EXCEPT AS PREVIOUSLY AUTHORIZED IN WRITING. ANY PERSON WHO MAY RECEIVE OR OBSERVE THIS DESIGN WILL BE HELD STRICTLY LIABLE FOR ANY VIOLATION WHETHER WILLFUL OR NEGLIGENT.

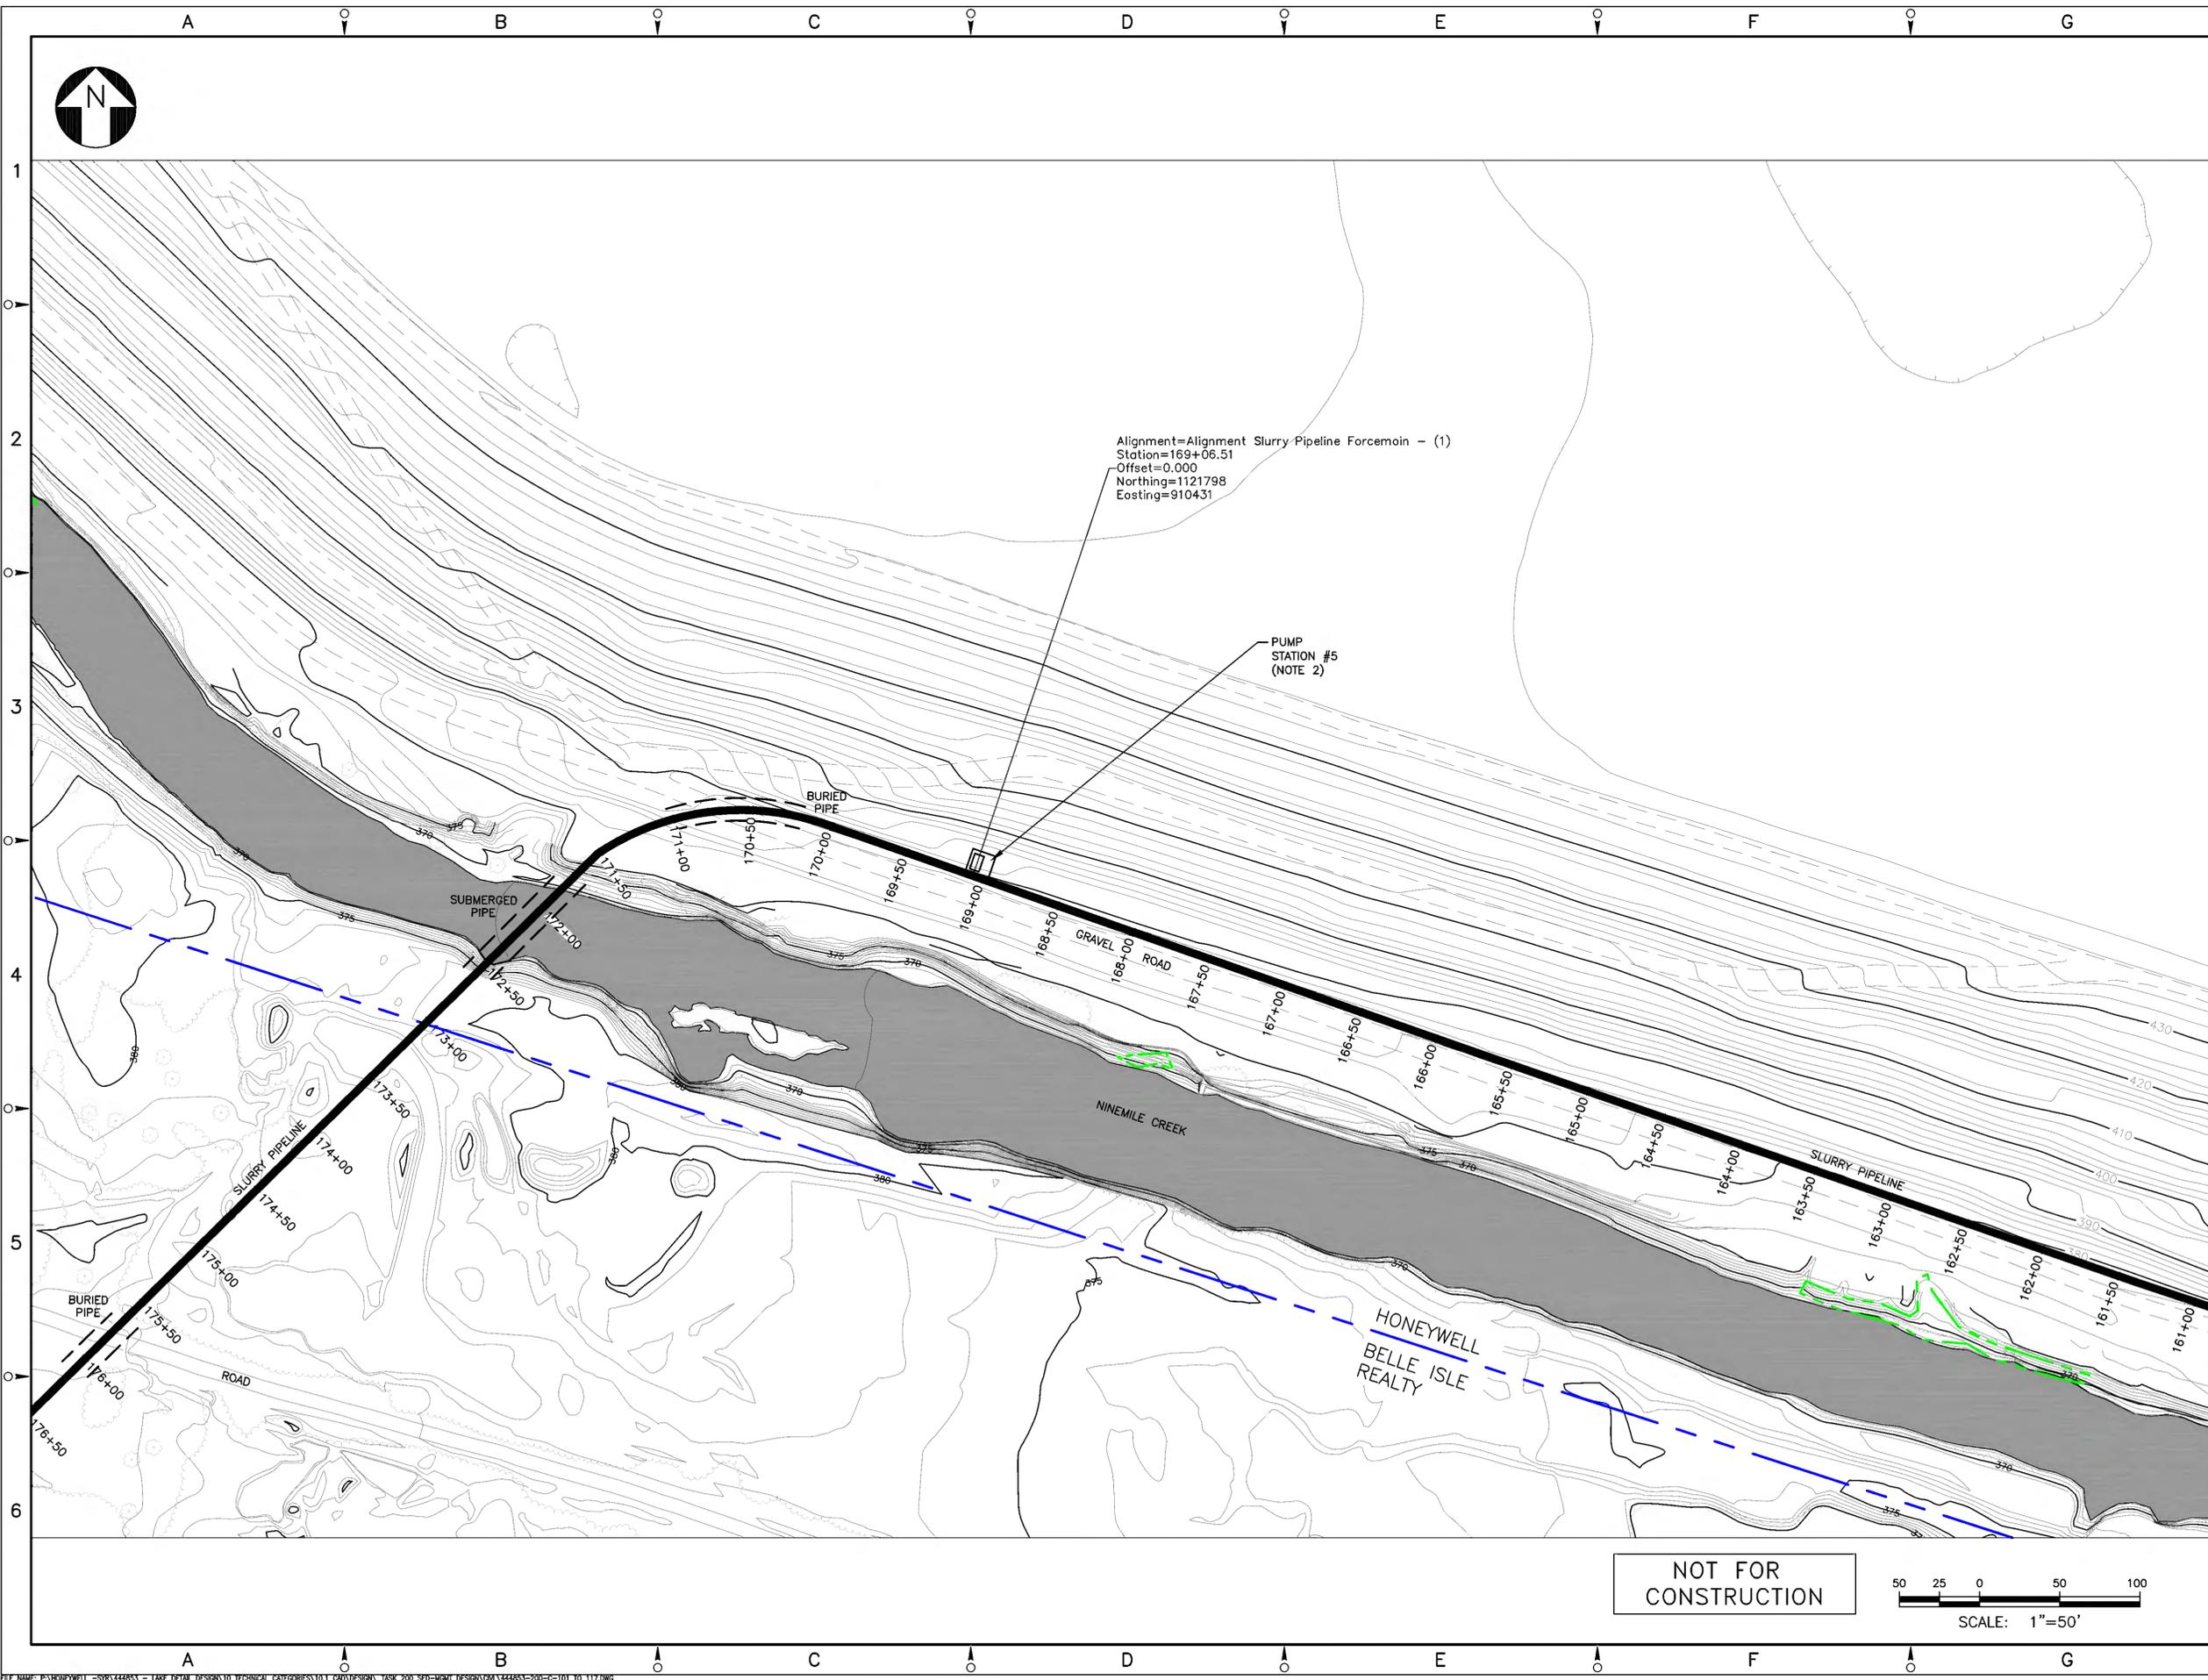

Alignment=Alignment Slurry Pipeline Forcemain - (1)  
 Station=169+06.51  
 Offset=0.000  
 Northing=1121798  
 Easting=910431

PUMP STATION #5  
 (NOTE 2)

- NOTES:**
- SEE GENERAL NOTES ON DRAWING 444853-200-C-101.
  - PRELIMINARY PUMP STATION LOCATION.
  - WETLAND INVESTIGATION FROM STATIONS 172+50 TO 189+00 TO BE PERFORMED.

**LEGEND:**

--- PROPERTY LINE

--- WETLAND BOUNDARY

NO.	DESCRIPTION	DATE	DRAWN	CHK'D	APP'VD
B	ISSUED FOR INTERMEDIATE DESIGN	2/24/10	JTS	XH	TCD
A	ISSUED FOR CLIENT REVIEW	1/20/10	JTS	XH	TCD

DRAWN BY	DATE	SEAL
JTS	9/2/09	
CHECKED BY	DATE	
APPROVED BY	DATE	
PROJECT MGR.	DATE	

**PARSONS**  
 COMMERCIAL TECHNOLOGY GROUP

OFFICE: 301 PLAINFIELD ROAD, SYRACUSE, NY 13212 (315) 451-9560

JOB: 444853  
 WBS: 04620


**Honeywell**  
 ONONDAGA LAKE  
 SEDIMENT MANAGEMENT DESIGN  
 SYRACUSE, NEW YORK

DRAWING TITLE  
**SLURRY PIPELINE ALIGNMENT PLANS SHEET 15**


SCALE: SCALE 1"=50'  
 (IF PRINTED ON 22x34 SHEET)

DRAWING NO. **444853-200-C-115** REV. **B**

NOT FOR CONSTRUCTION

 

NOTICE: THIS DRAWING, THE PROPERTY OF HONEYWELL, IS FURNISHED SUBJECT TO RETURN ON DEMAND AND THE CONDITION THAT THE INFORMATION AND TECHNOLOGY EMBODIED HEREIN SHALL NOT BE DISCLOSED OR USED AND THE DRAWING SHALL NOT BE REPRODUCED OR COPIED IN WHOLE OR IN PART EXCEPT AS PREVIOUSLY AUTHORIZED IN WRITING. ANY PERSON WHO MAY RECEIVE OR OBSERVE THIS DESIGN WILL BE HELD STRICTLY LIABLE FOR ANY VIOLATION WHETHER WILLFUL OR NEGLIGENT.

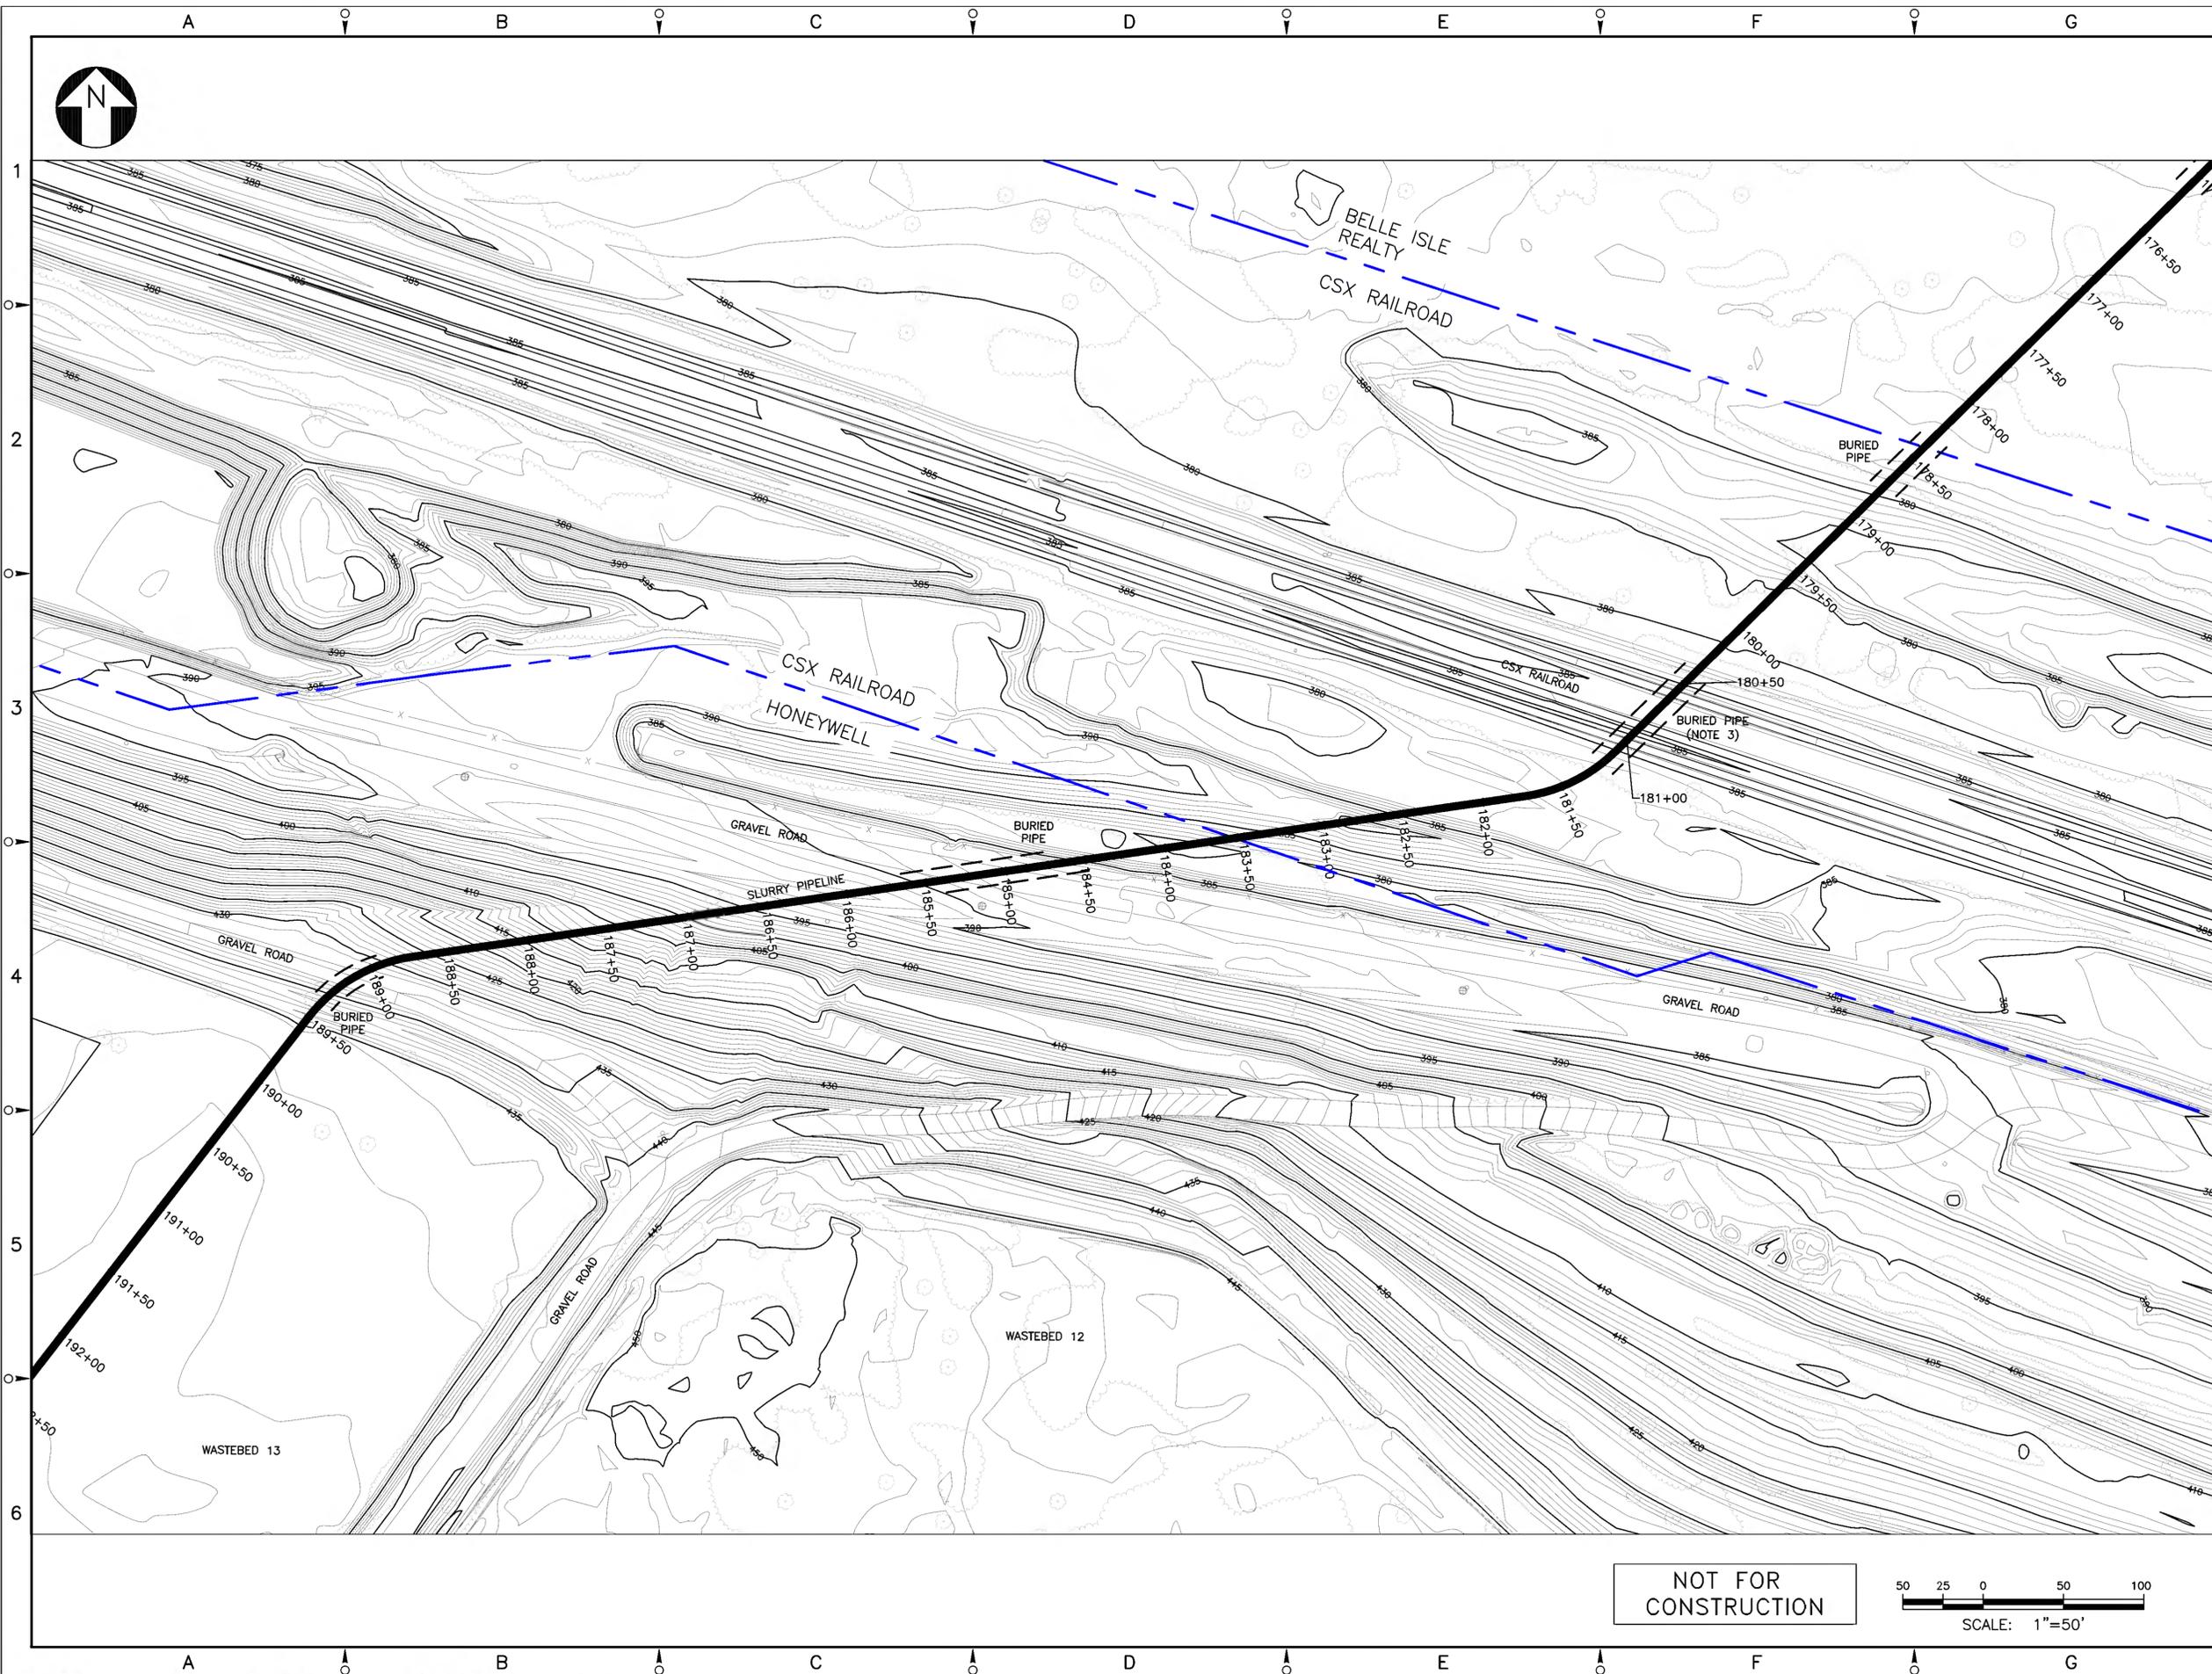

- NOTES:**
- SEE GENERAL NOTES ON DRAWING 444853-200-C-101.
  - WETLAND INVESTIGATION FROM STATIONS 172+50 TO 189+00 TO BE PERFORMED.
  - BURIED PIPELINE BELOW RAILROAD WILL BE INSTALLED USING TRENCHLESS TECHNOLOGY. DETAILED INSTALLATION WILL BE ADDRESSED IN THE FINAL DESIGN DOCUMENTS AND WILL BE IN ACCORDANCE WITH CSX REQUIREMENTS.

**LEGEND:**

--- PROPERTY LINE

NO.	DESCRIPTION	DATE	DRAWN	CHK'D	APP'VD
B	ISSUED FOR INTERMEDIATE DESIGN	2/24/10	JTS	XH	TCD
A	ISSUED FOR CLIENT REVIEW	1/20/10	JTS	XH	TCD
DRAWN BY	JTS	DATE	9/2/09	SEAL	
CHECKED BY		DATE			
APPROVED BY		DATE			
PROJECT MGR.		DATE			




OFFICE: 301 PLAINFIELD ROAD SYRACUSE, NY 13212 (315) 451-9560  
 JOB: 444853  
 WBS: 04620

**Honeywell**  
 ONONDAGA LAKE  
 SEDIMENT MANAGEMENT DESIGN  
 SYRACUSE, NEW YORK


**SLURRY PIPELINE ALIGNMENT PLANS SHEET 16**

SCALE: 1" = 50'  
 (IF PRINTED ON 22x34 SHEET)  
 DRAWING NO. 444853-200-C-116 REV. B

NOT FOR CONSTRUCTION

 

NOTICE: THIS DRAWING IS THE PROPERTY OF HONEYWELL. IT IS FURNISHED SUBJECT TO RETURN ON DEMAND AND THE CONDITION THAT THE INFORMATION AND TECHNOLOGY EMBODIED HEREIN SHALL NOT BE DISCLOSED OR USED AND THE DRAWING SHALL NOT BE REPRODUCED OR COPIED IN WHOLE OR IN PART EXCEPT AS PREVIOUSLY AUTHORIZED IN WRITING. ANY PERSON WHO MAY RECEIVE OR OBSERVE THIS DESIGN WILL BE HELD STRICTLY LIABLE FOR ANY VIOLATION WHETHER WILLFUL OR NEGLIGENT.

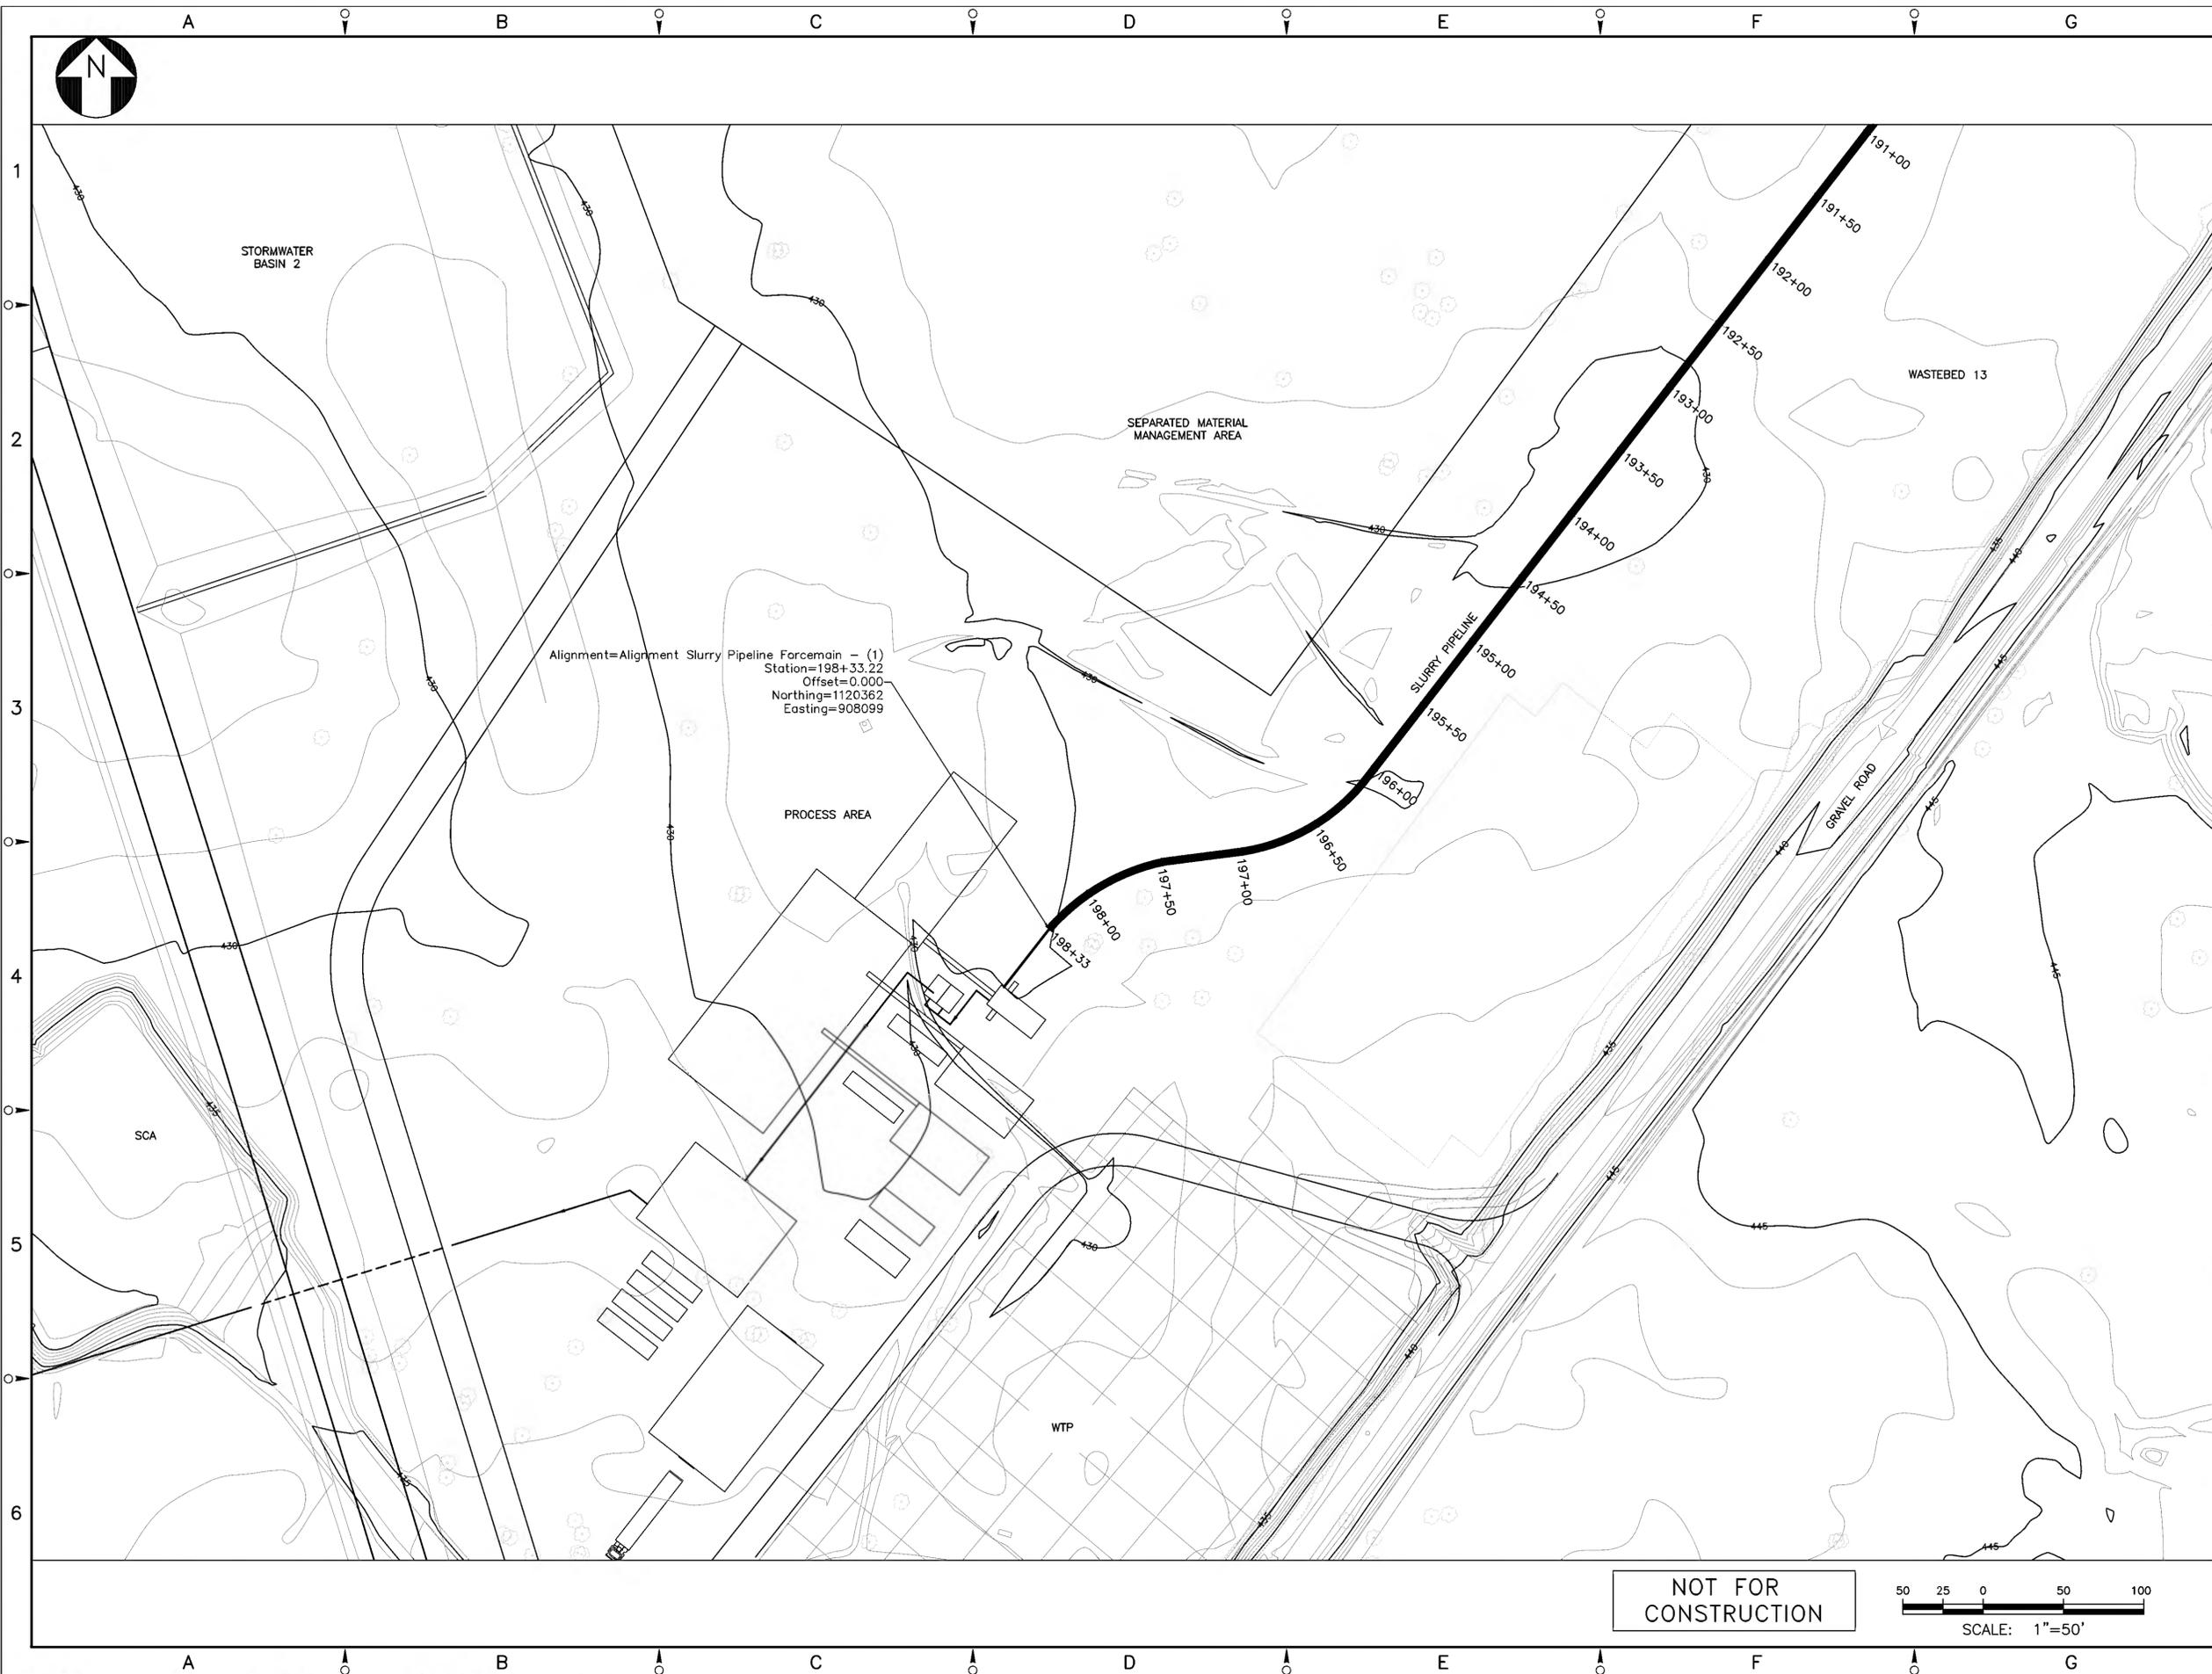

Alignment=Alignment Slurry Pipeline Forcemain - (1)  
 Station=198+33.22  
 Offset=0.000  
 Northing=1120362  
 Easting=908099

NOTES:  
 1. SEE GENERAL NOTES ON DRAWING 444853-200-C-101.

LEGEND:  
 - - - - - PROPERTY LINE

NO.	DESCRIPTION	DATE	DRAWN	CHK'D	APP'VD
B	ISSUED FOR INTERMEDIATE DESIGN	2/24/10	JTS	XD	TCD
A	ISSUED FOR CLIENT REVIEW	1/20/10	JTS	XH	TCD

DRAWN BY	DATE	SEAL
JTS	9/2/09	
CHECKED BY	DATE	
APPROVED BY	DATE	
PROJECT MGR.	DATE	



OFFICE: 301 PLAINFIELD ROAD SYRACUSE, NY 13212 (315) 451-9560  
 JOB: 444853  
 WBS: 04620

PROJECT TITLE:  
**Honeywell**  
 ONONDAGA LAKE  
 SEDIMENT MANAGEMENT DESIGN  
 SYRACUSE, NEW YORK

DRAWING TITLE:  
 SLURRY PIPELINE ALIGNMENT  
 PLANS  
 SHEET 17

SCALE: SCALE 1"=50'  
 (IF PRINTED ON 22x34 SHEET)  
 DRAWING NO. 444853-200-C-117  
 REV. B

NOT FOR CONSTRUCTION

