


SOURCE: 1999 DELORME, SOURCE DATA: USGS BETHPAGE, NY QUADRANGLE

RLA/MAPS/NORTHROP1965(01/07/03)




TOWN OF OYSTER BAY
BETHPAGE COMMUNITY PARK
BETHPAGE, NEW YORK
SITE LOCATION MAP

FIGURE 2-1

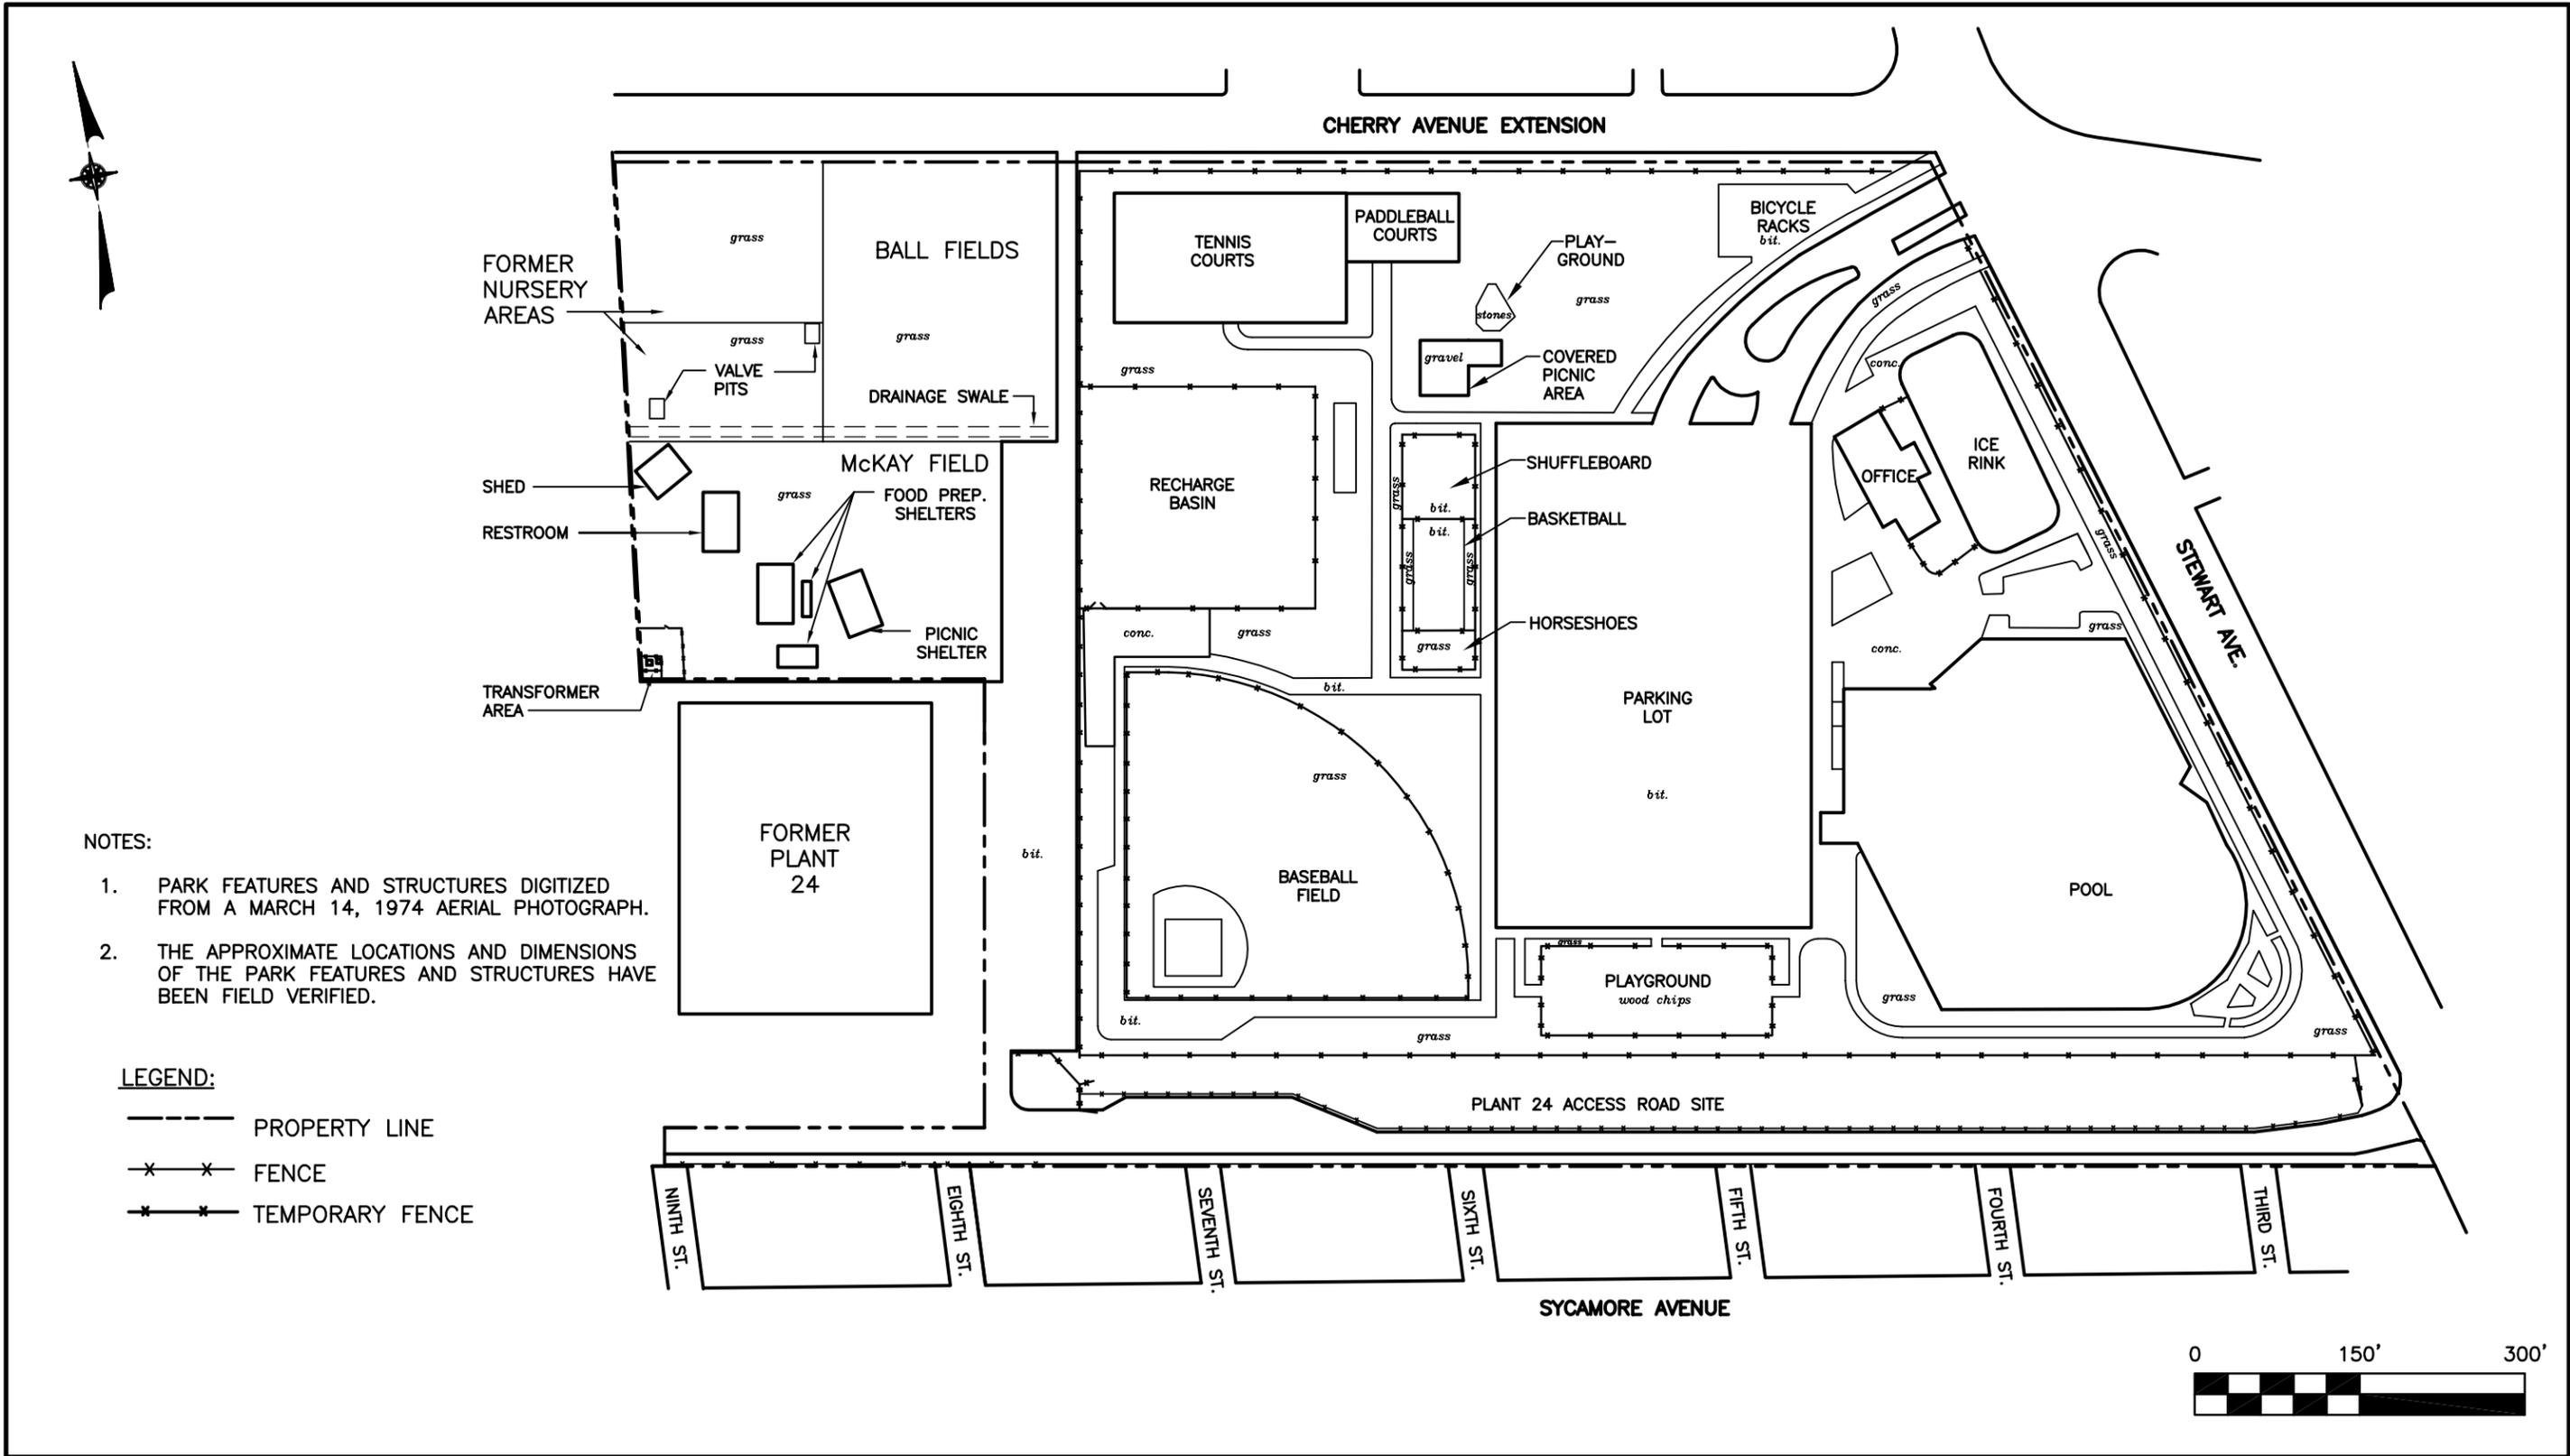

TOWN OF OYSTER BAY
 BETHPAGE COMMUNITY PARK
 BETHPAGE, NEW YORK
**SITE PLAN AND
 SURROUNDING AREAS**

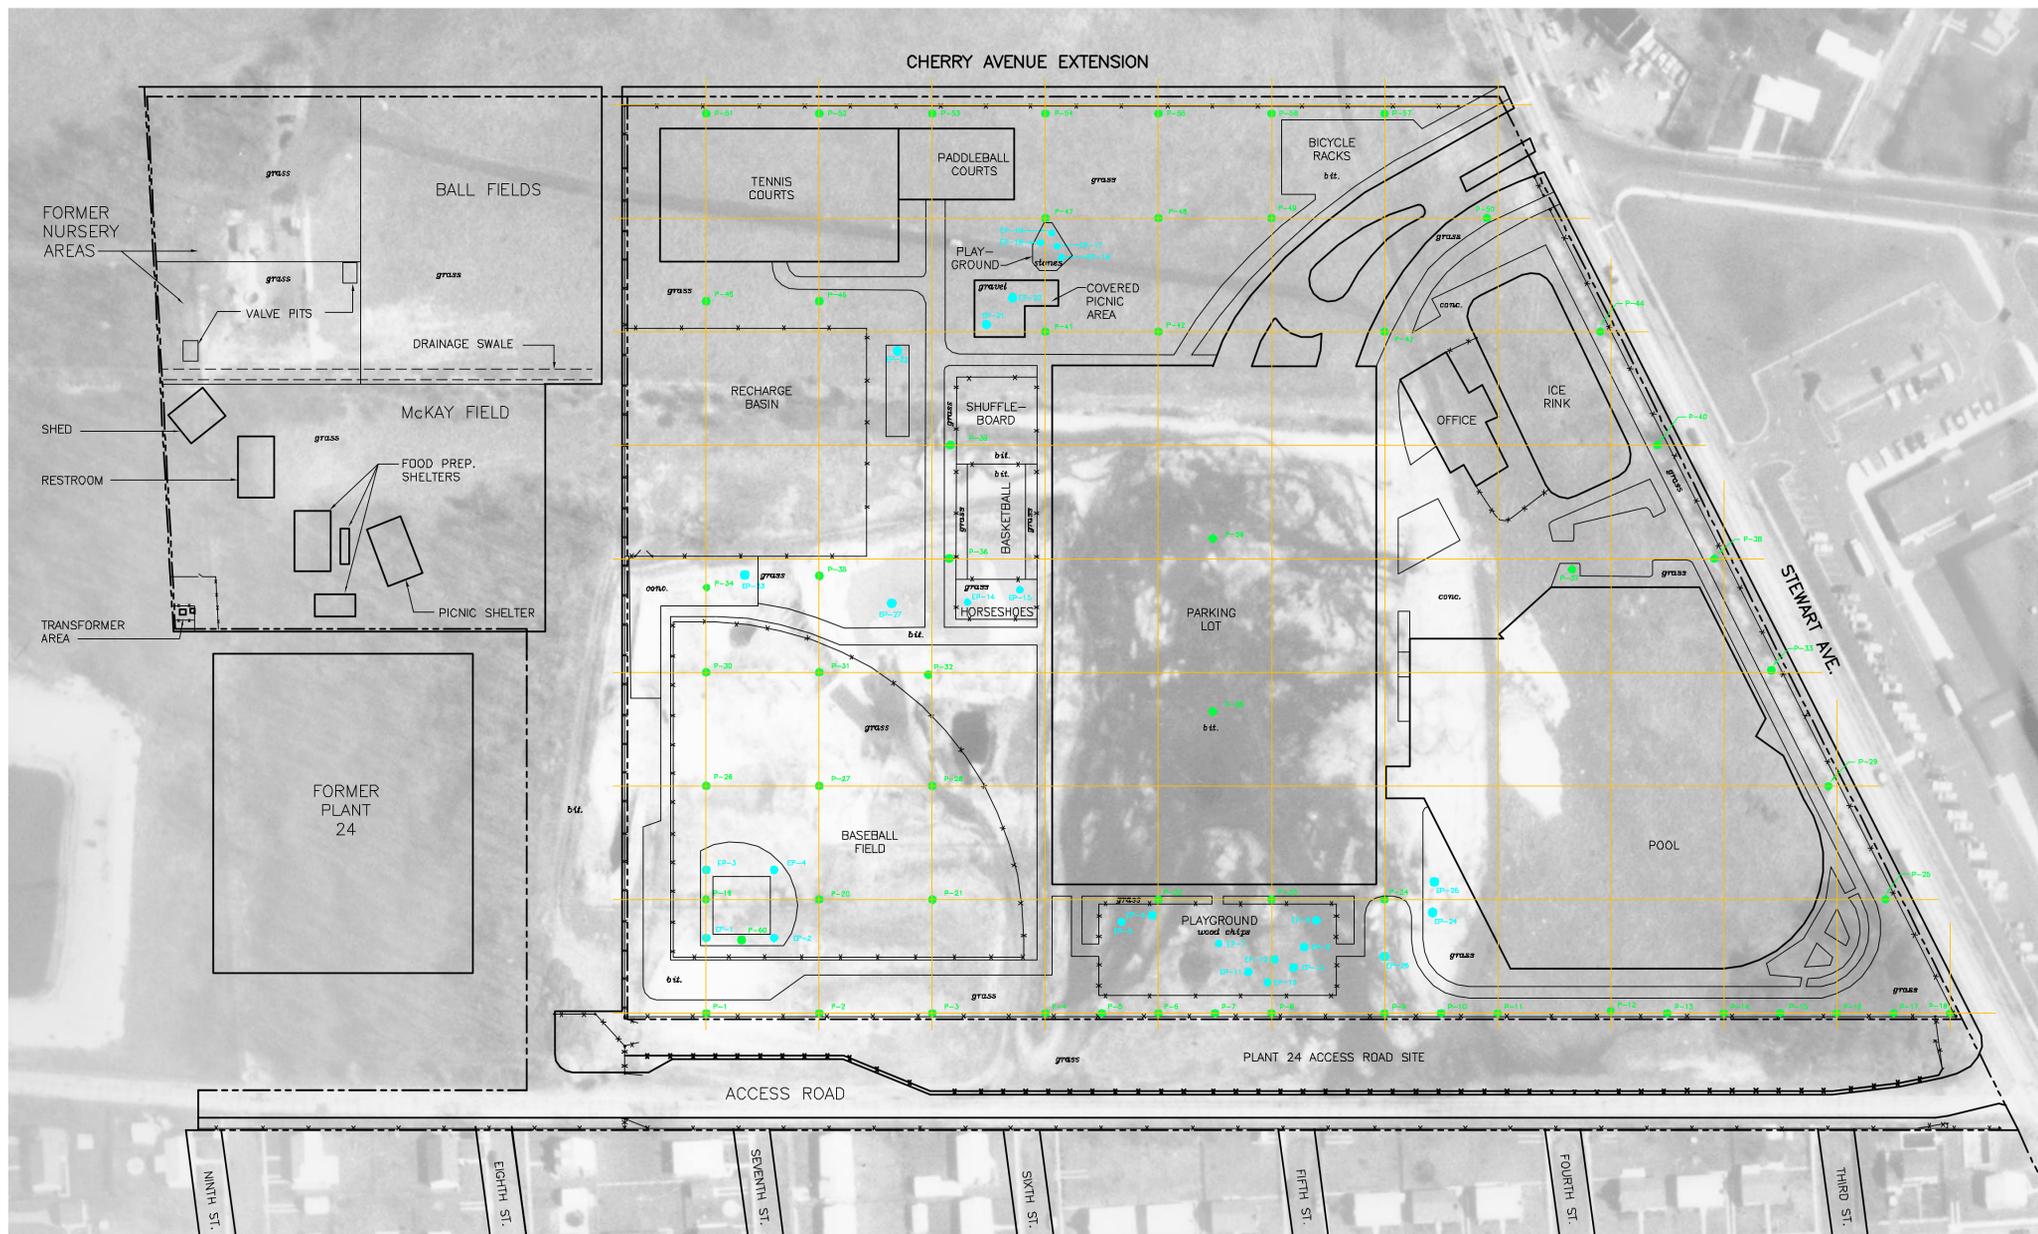


NOTES:
 1. PARK FEATURES AND STRUCTURES DIGITIZED FROM A MARCH 14, 1974 AERIAL PHOTOGRAPH.
 2. THE APPROXIMATE LOCATIONS AND DIMENSIONS OF THE PARK FEATURES AND STRUCTURES HAVE BEEN FIELD VERIFIED.

LEGEND:
 - - - PROPERTY LINE
 --- FENCE
 --- TEMPORARY FENCE
 ● SOIL PROBE LOCATION (ADVANCED TO A DEPTH OF 8 FEET BELOW GRADE)
 ● EXPOSURE POINT SAMPLING LOCATION (COLLECTED FROM THE 0-2" DEPTH INTERVAL)



TOWN OF OYSTER BAY
 BETHPAGE COMMUNITY PARK
 INVESTIGATION SAMPLING PROGRAM

APRIL 10, 1962 AERIAL PHOTOGRAPH OVERLAY

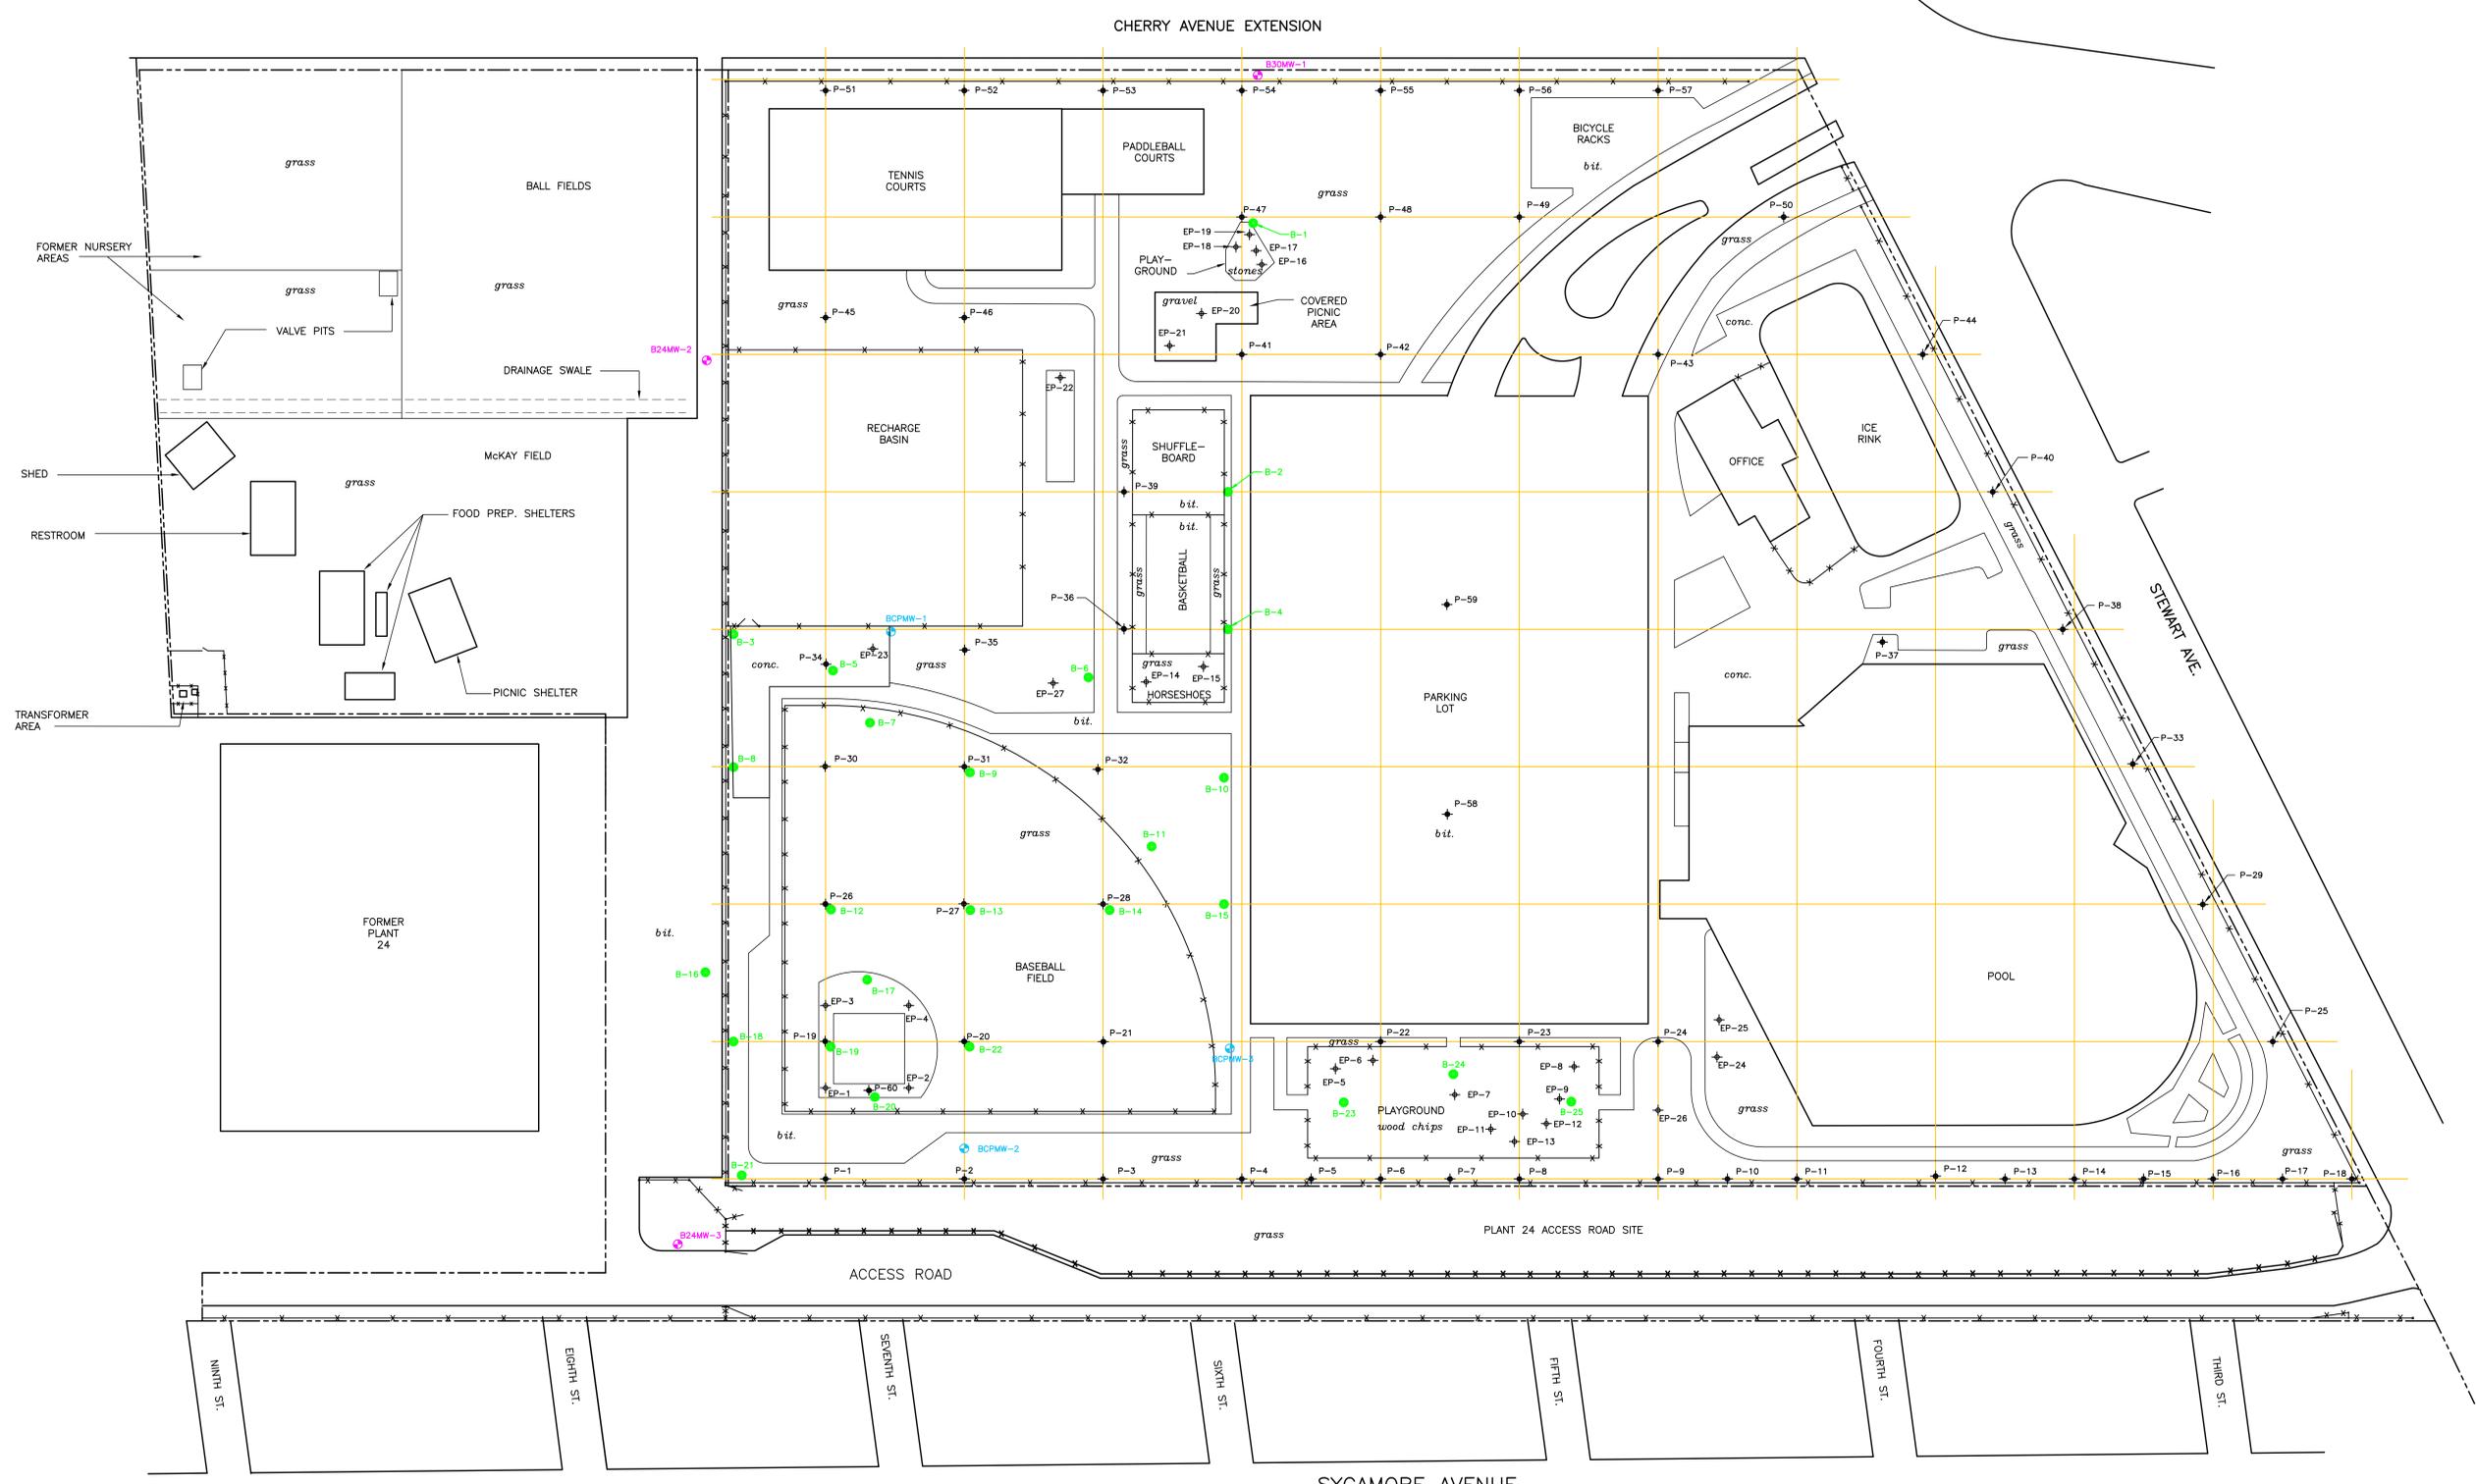

NOTES:
 1. PARK FEATURES AND STRUCTURES DIGITIZED FROM A MARCH 14, 1974 AERIAL PHOTOGRAPH.
 2. THE APPROXIMATE LOCATIONS AND DIMENSIONS OF THE PARK FEATURES AND STRUCTURES HAVE BEEN FIELD VERIFIED.

- LEGEND:**
- PROPERTY LINE
 - x-x- FENCE
 - x-x- TEMPORARY FENCE
 - + PREVIOUS SOIL PROBE LOCATION (ADVANCED TO A DEPTH OF 8 FEET BELOW GRADE - MARCH 2002)
 - + PREVIOUS EXPOSURE POINT SAMPLING LOCATION (COLLECTED FROM THE 0-2" DEPTH INTERVAL - MARCH 2002 (EP-1 THROUGH EP-19) OR MAY 2002 (EP-20 THROUGH EP-27))
 - SOIL BORING LOCATION
 - ⊕ MONITORING WELL LOCATION
 - ⊕ OFF-SITE MONITORING WELL LOCATION



NO.	DATE	REVISION	INT.
1	10/03	ORIGINAL DRAWING	M.R.H.

UNAUTHORIZED ALTERATION OR ADDITION TO THIS DOCUMENT IS A VIOLATION OF SECTION 7209 OF THE NEW YORK STATE EDUCATION LAW.

PROJECT ENGINEER: B.M.V.
 DRAWN BY: D.G.C.
 DESIGNED BY: M.R.H.
 CHECKED BY: B.M.V.



TOWN OF OYSTER BAY
 BETHPAGE COMMUNITY PARK
 BETHPAGE, NEW YORK

INVESTIGATION SAMPLING PROGRAM
 SAMPLE LOCATION PLAN

PROJECT NO. 1965-07	DRAWING NO. 3-1
DATE OCTOBER 2003	SCALE AS NOTED