

Figure Prepared by
Terrestrial Environmental
Specialists, Inc.

Base Map Provided by
Parsons

Figure 5a.

**Post Remediation
Grading Plan
with
Sampling Plots
and
Photograph Locations**

**LCP Bridge Street
Restoration Area**

(Sheet 1 of 2)

HONEYWELL - RESTRICTED
PRINTS OF THIS DRAWING MAY NOT BE
RELEASED WITHOUT PRIOR APPROVAL

AS-BUILT


PARSONS
280 ELWOOD DAVIS ROAD, SUITE 312, LIVERPOOL, N.Y. 13088, PHONE: 315-451-8500

Honeywell
1405 LINDENBUSH BOULEVARD
101 COLUMBIA RD., BOX 2105
MORRISTOWN, NJ 07962

NO.	REVISION	BY	APPR.	APPR.	APPR.	APPR.	DATE	NO.	REVISION	BY	APPR.	APPR.	APPR.	APPR.	DATE	REFERENCE	DWG. NO.	APPROVALS	DATE
0	ISSUED FOR CONSTRUCTION	JR	SRB	WJL			9/28/04												
1	TES, Inc. Changes	PR					2/11/09												

NOTICE

THIS DRAWING, THE PROPERTY OF HONEYWELL, IS FURNISHED SUBJECT TO RETURN ON DEMAND AND THE CONDITION THAT THE INFORMATION AND TECHNOLOGY DESCRIBED HEREON SHALL NOT BE DISSEMINATED OR USED IN ANY MANNER WITHOUT THE WRITTEN PERMISSION OF HONEYWELL. HONEYWELL SHALL NOT BE RESPONSIBLE FOR ANY ERRORS OR OMISSIONS IN THIS DESIGN. HONEYWELL WILL BE HELD STRICTLY LIABLE FOR ANY NEGLIGENCE, WHETHER WILLFUL OR NEGLIGENT.

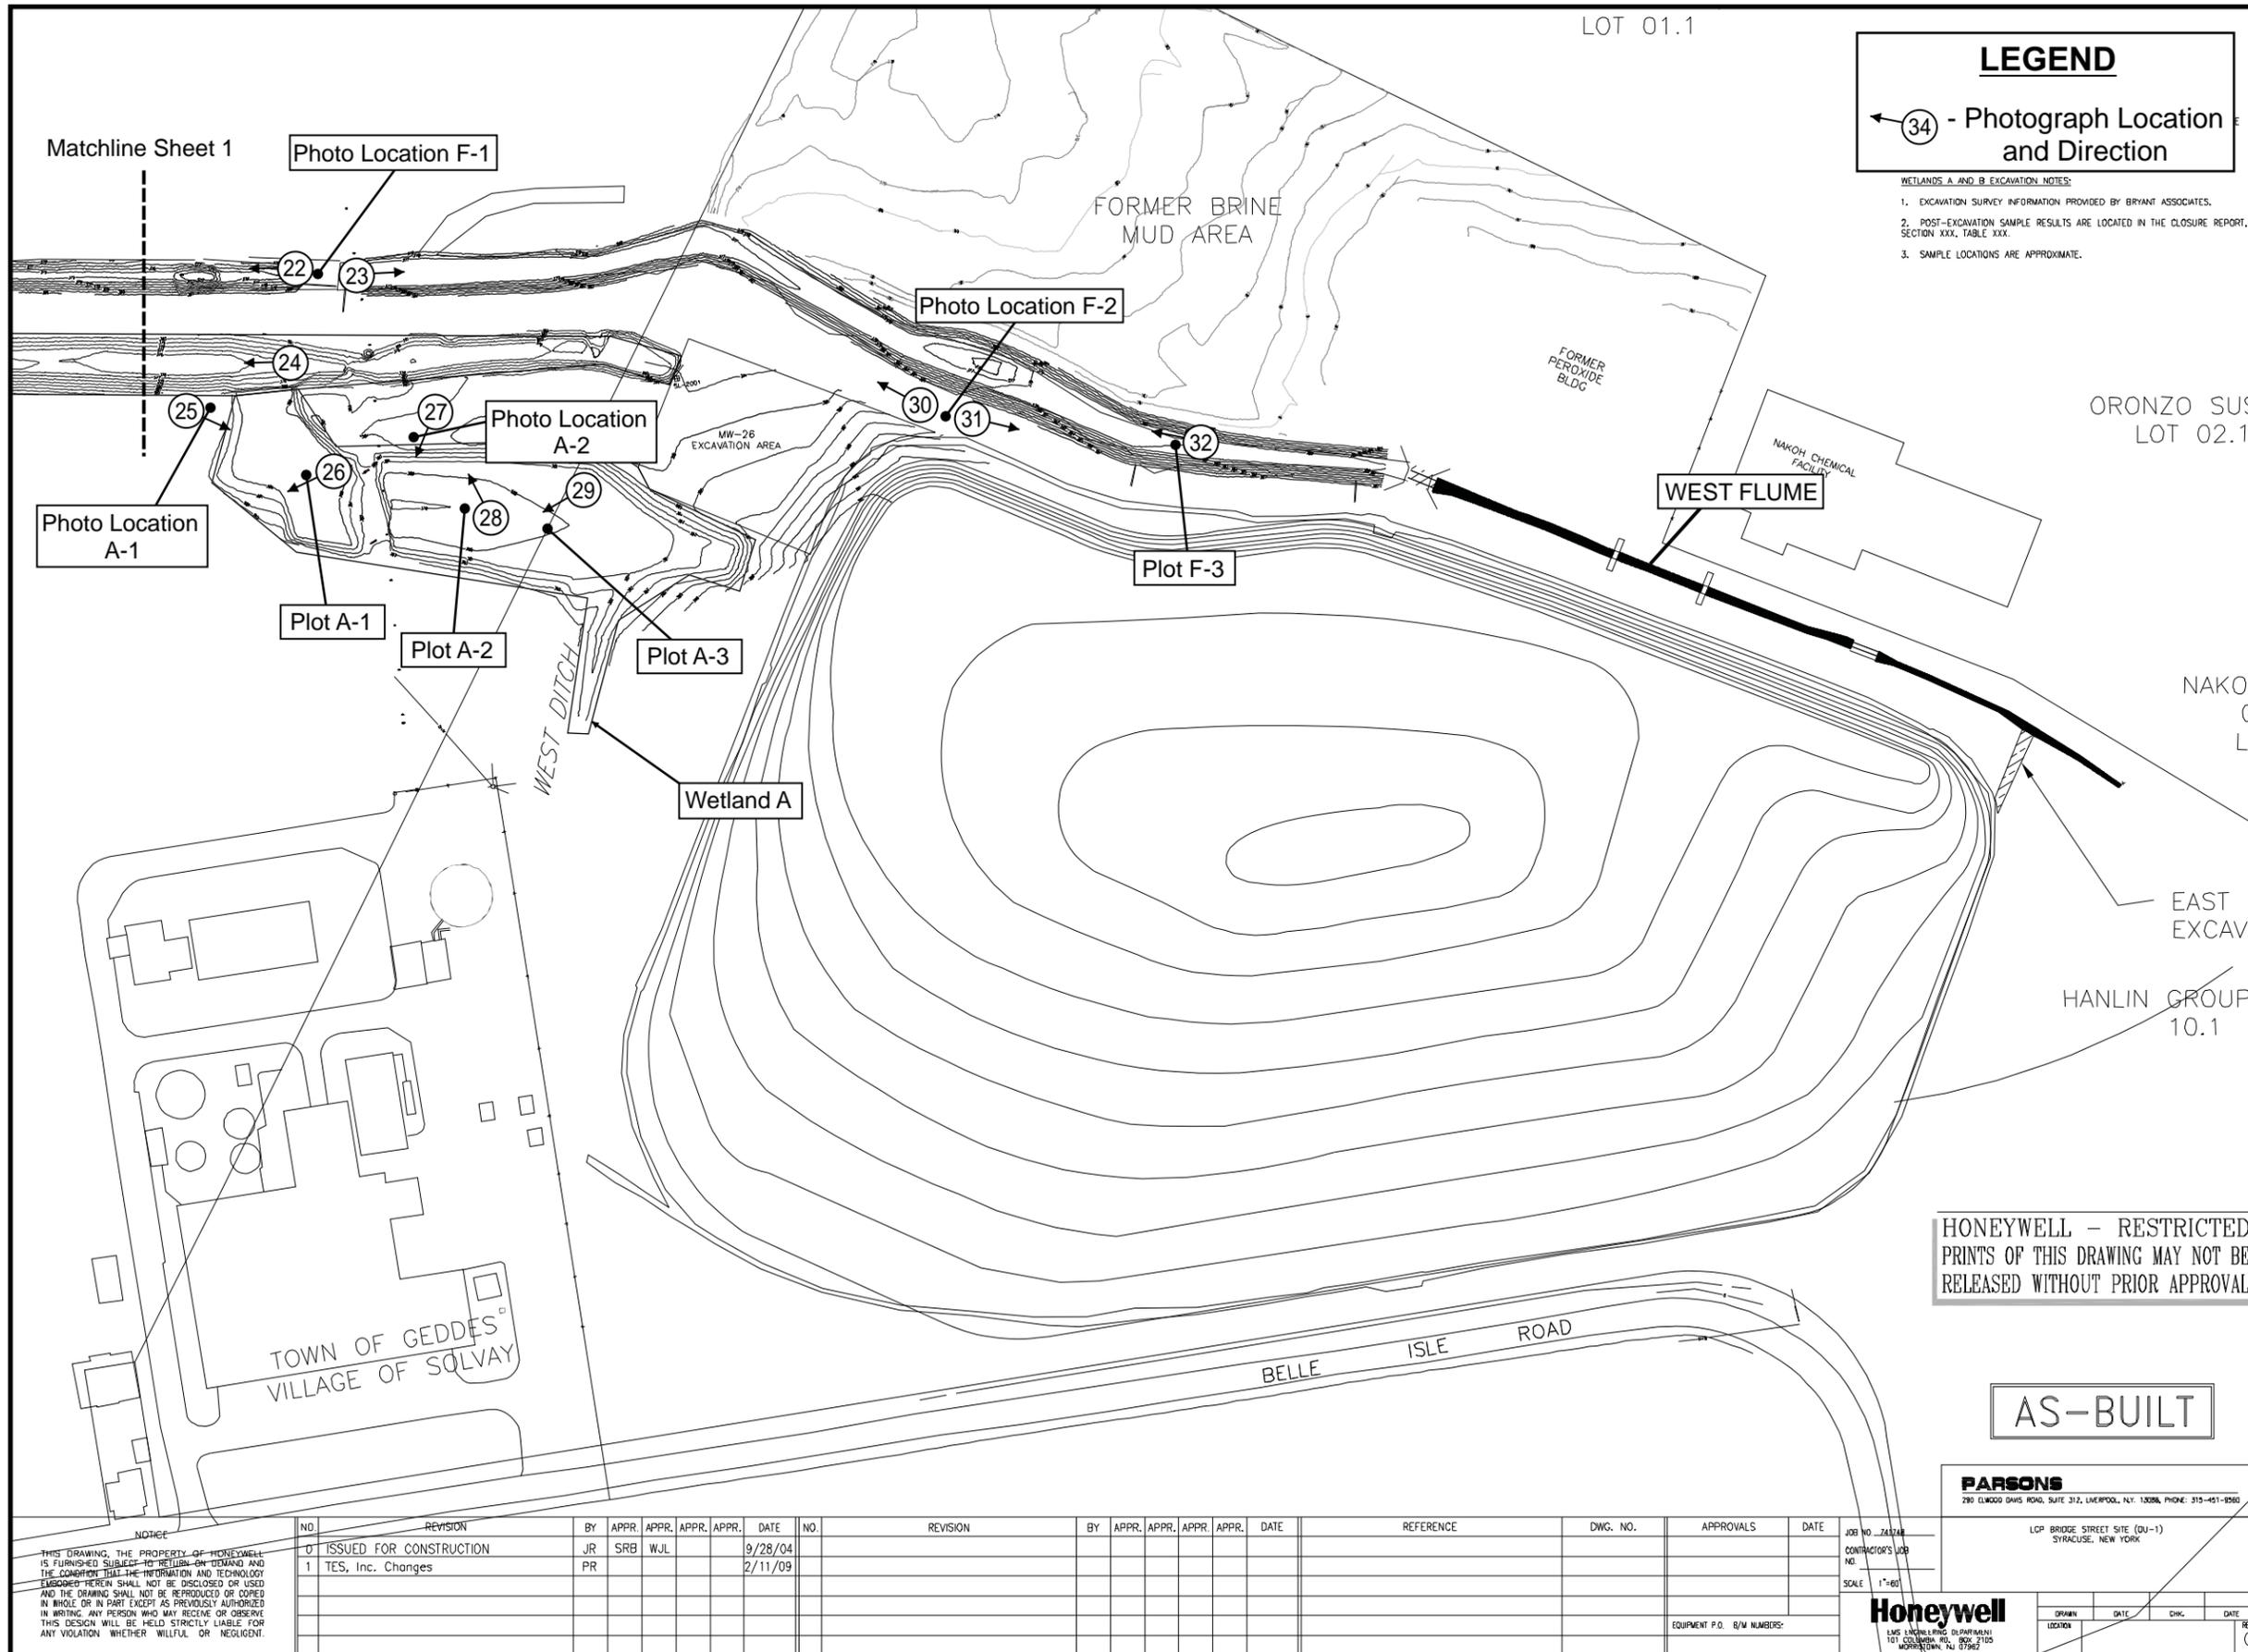

LEGEND

← (34) - Photograph Location and Direction

WETLANDS A AND B EXCAVATION NOTES:

- EXCAVATION SURVEY INFORMATION PROVIDED BY BRYANT ASSOCIATES.
- POST-EXCAVATION SAMPLE RESULTS ARE LOCATED IN THE CLOSURE REPORT, SECTION XXX, TABLE XXX.
- SAMPLE LOCATIONS ARE APPROXIMATE.

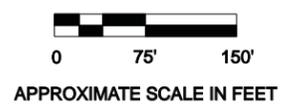


Figure Prepared by
Terrestrial Environmental
Specialists, Inc.

Base Map Provided by
Parsons

Figure 5a.
**Post Remediation
Grading Plan
with
Sampling Plots
and
Photograph Locations**

**LCP Bridge Street
Restoration Area**
(Sheet 2 of 2)

HONEYWELL - RESTRICTED
PRINTS OF THIS DRAWING MAY NOT BE
RELEASED WITHOUT PRIOR APPROVAL


AS-BUILT

PARSONS
280 ELWOOD DAVIS ROAD, SUITE 312, LIVERPOOL, N.Y. 13088, PHONE: 315-451-8500



Honeywell
ENVIRONMENTAL SERVICES DEPARTMENT
101 COLUMBIA RD., BOX 2105
MORRISTOWN, NJ 07962

NO.	REVISION	BY	APPR.	APPR.	APPR.	APPR.	DATE	NO.	REVISION	BY	APPR.	APPR.	APPR.	APPR.	DATE	REFERENCE	DWG. NO.	APPROVALS	DATE
0	ISSUED FOR CONSTRUCTION	JR	SRB	WJL			9/28/04												
1	TES, Inc. Changes	PR					2/11/09												

NOTICE
THIS DRAWING, THE PROPERTY OF HONEYWELL, IS FURNISHED SUBJECT TO RETURN-ON-DEMAND AND THE CONDITION THAT THE INFORMATION AND TECHNOLOGY EMPLOYED HEREIN SHALL NOT BE DISCLOSED OR USED AND THE DRAWING SHALL NOT BE REPRODUCED OR COPIED IN WHOLE OR IN PART EXCEPT AS PREVIOUSLY AUTHORIZED IN WRITING. ANY PERSON WHO MAY RECEIVE OR OBSERVE THIS DESIGN WILL BE HELD STRICTLY LIABLE FOR ANY VIOLATION WHETHER WILLFUL OR NEGLIGENT.

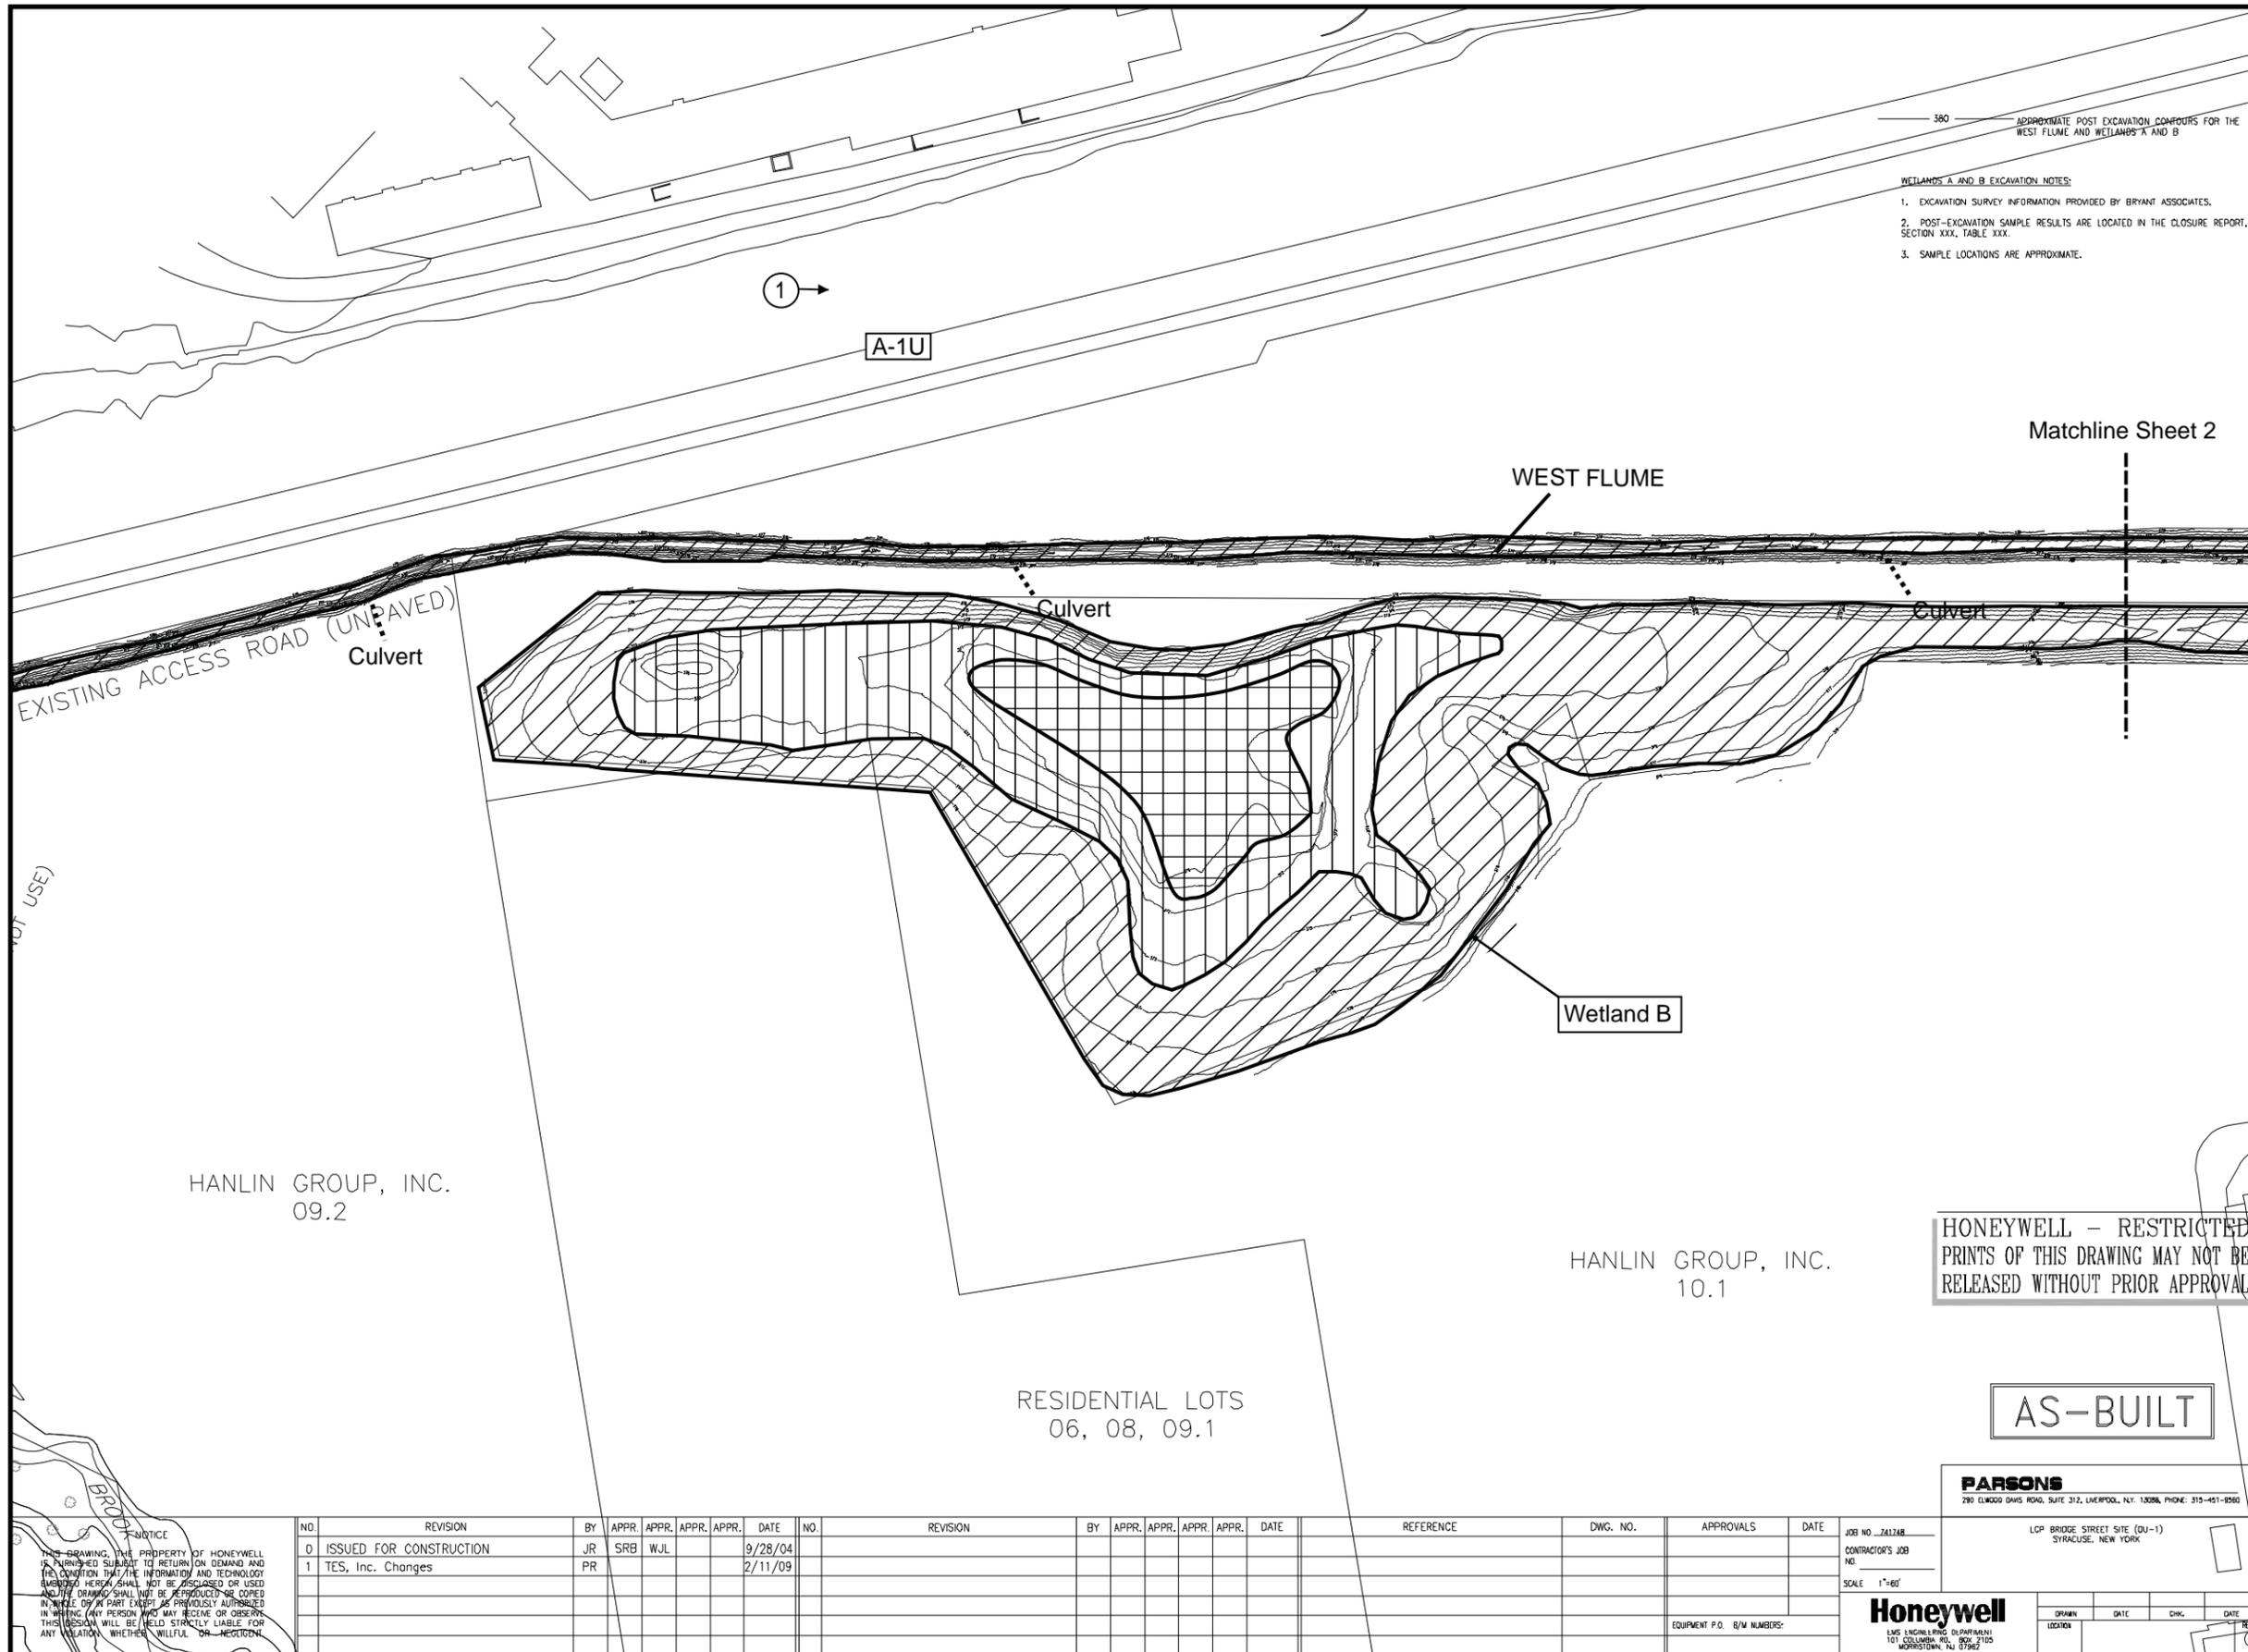

LEGEND

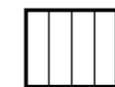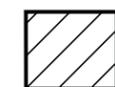-  - Aquatic Bed
-  - Emergent Wetland

WETLANDS A AND B EXCAVATION NOTES:
 1. EXCAVATION SURVEY INFORMATION PROVIDED BY BRYANT ASSOCIATES.
 2. POST-EXCAVATION SAMPLE RESULTS ARE LOCATED IN THE CLOSURE REPORT, SECTION XXX, TABLE XXX.
 3. SAMPLE LOCATIONS ARE APPROXIMATE.

North
Open Water



0 75' 150'

APPROXIMATE SCALE IN FEET

Figure Prepared by
Terrestrial Environmental
Specialists, Inc.

Base Map Provided by
Parsons

Figure 6.

**Vegetation Cover Types,
Year 4 (2011) of
Monitoring**

**LCP Bridge Street
Restoration Area**

(Sheet 1 of 2)

HONEYWELL - RESTRICTED
PRINTS OF THIS DRAWING MAY NOT BE
RELEASED WITHOUT PRIOR APPROVAL


AS-BUILT

PARSONS
280 ELWOOD DAWS ROAD, SUITE 312, LIVERPOOL, N.Y. 13088, PHONE: 315-451-8560


Honeywell
1405 ENGINEERING BUILDING
101 COLUMBIA RD. BOX 2105
MORRISTOWN, NJ 07962

NO.	REVISION	BY	APPR.	APPR.	APPR.	APPR.	DATE	NO.	REVISION	BY	APPR.	APPR.	APPR.	APPR.	DATE	REFERENCE	DWG. NO.	APPROVALS	DATE
0	ISSUED FOR CONSTRUCTION	JR	SRB	WJL			9/28/04												
1	TES, Inc. Changes	PR					2/11/09												

NOTICE
 THIS DRAWING, THE PROPERTY OF HONEYWELL, IS FURNISHED SUBJECT TO RETURN ON DEMAND AND THE CONDITION THAT THE INFORMATION AND TECHNOLOGY DESCRIBED HEREIN SHALL NOT BE DISCLOSED OR USED IN ANY MANNER WITHOUT THE WRITTEN PERMISSION OF HONEYWELL. THIS PERMISSION WILL BE HELD STRICTLY LIABLE FOR ANY VIOLATION, WHETHER WILLFUL OR NEGLIGENT.

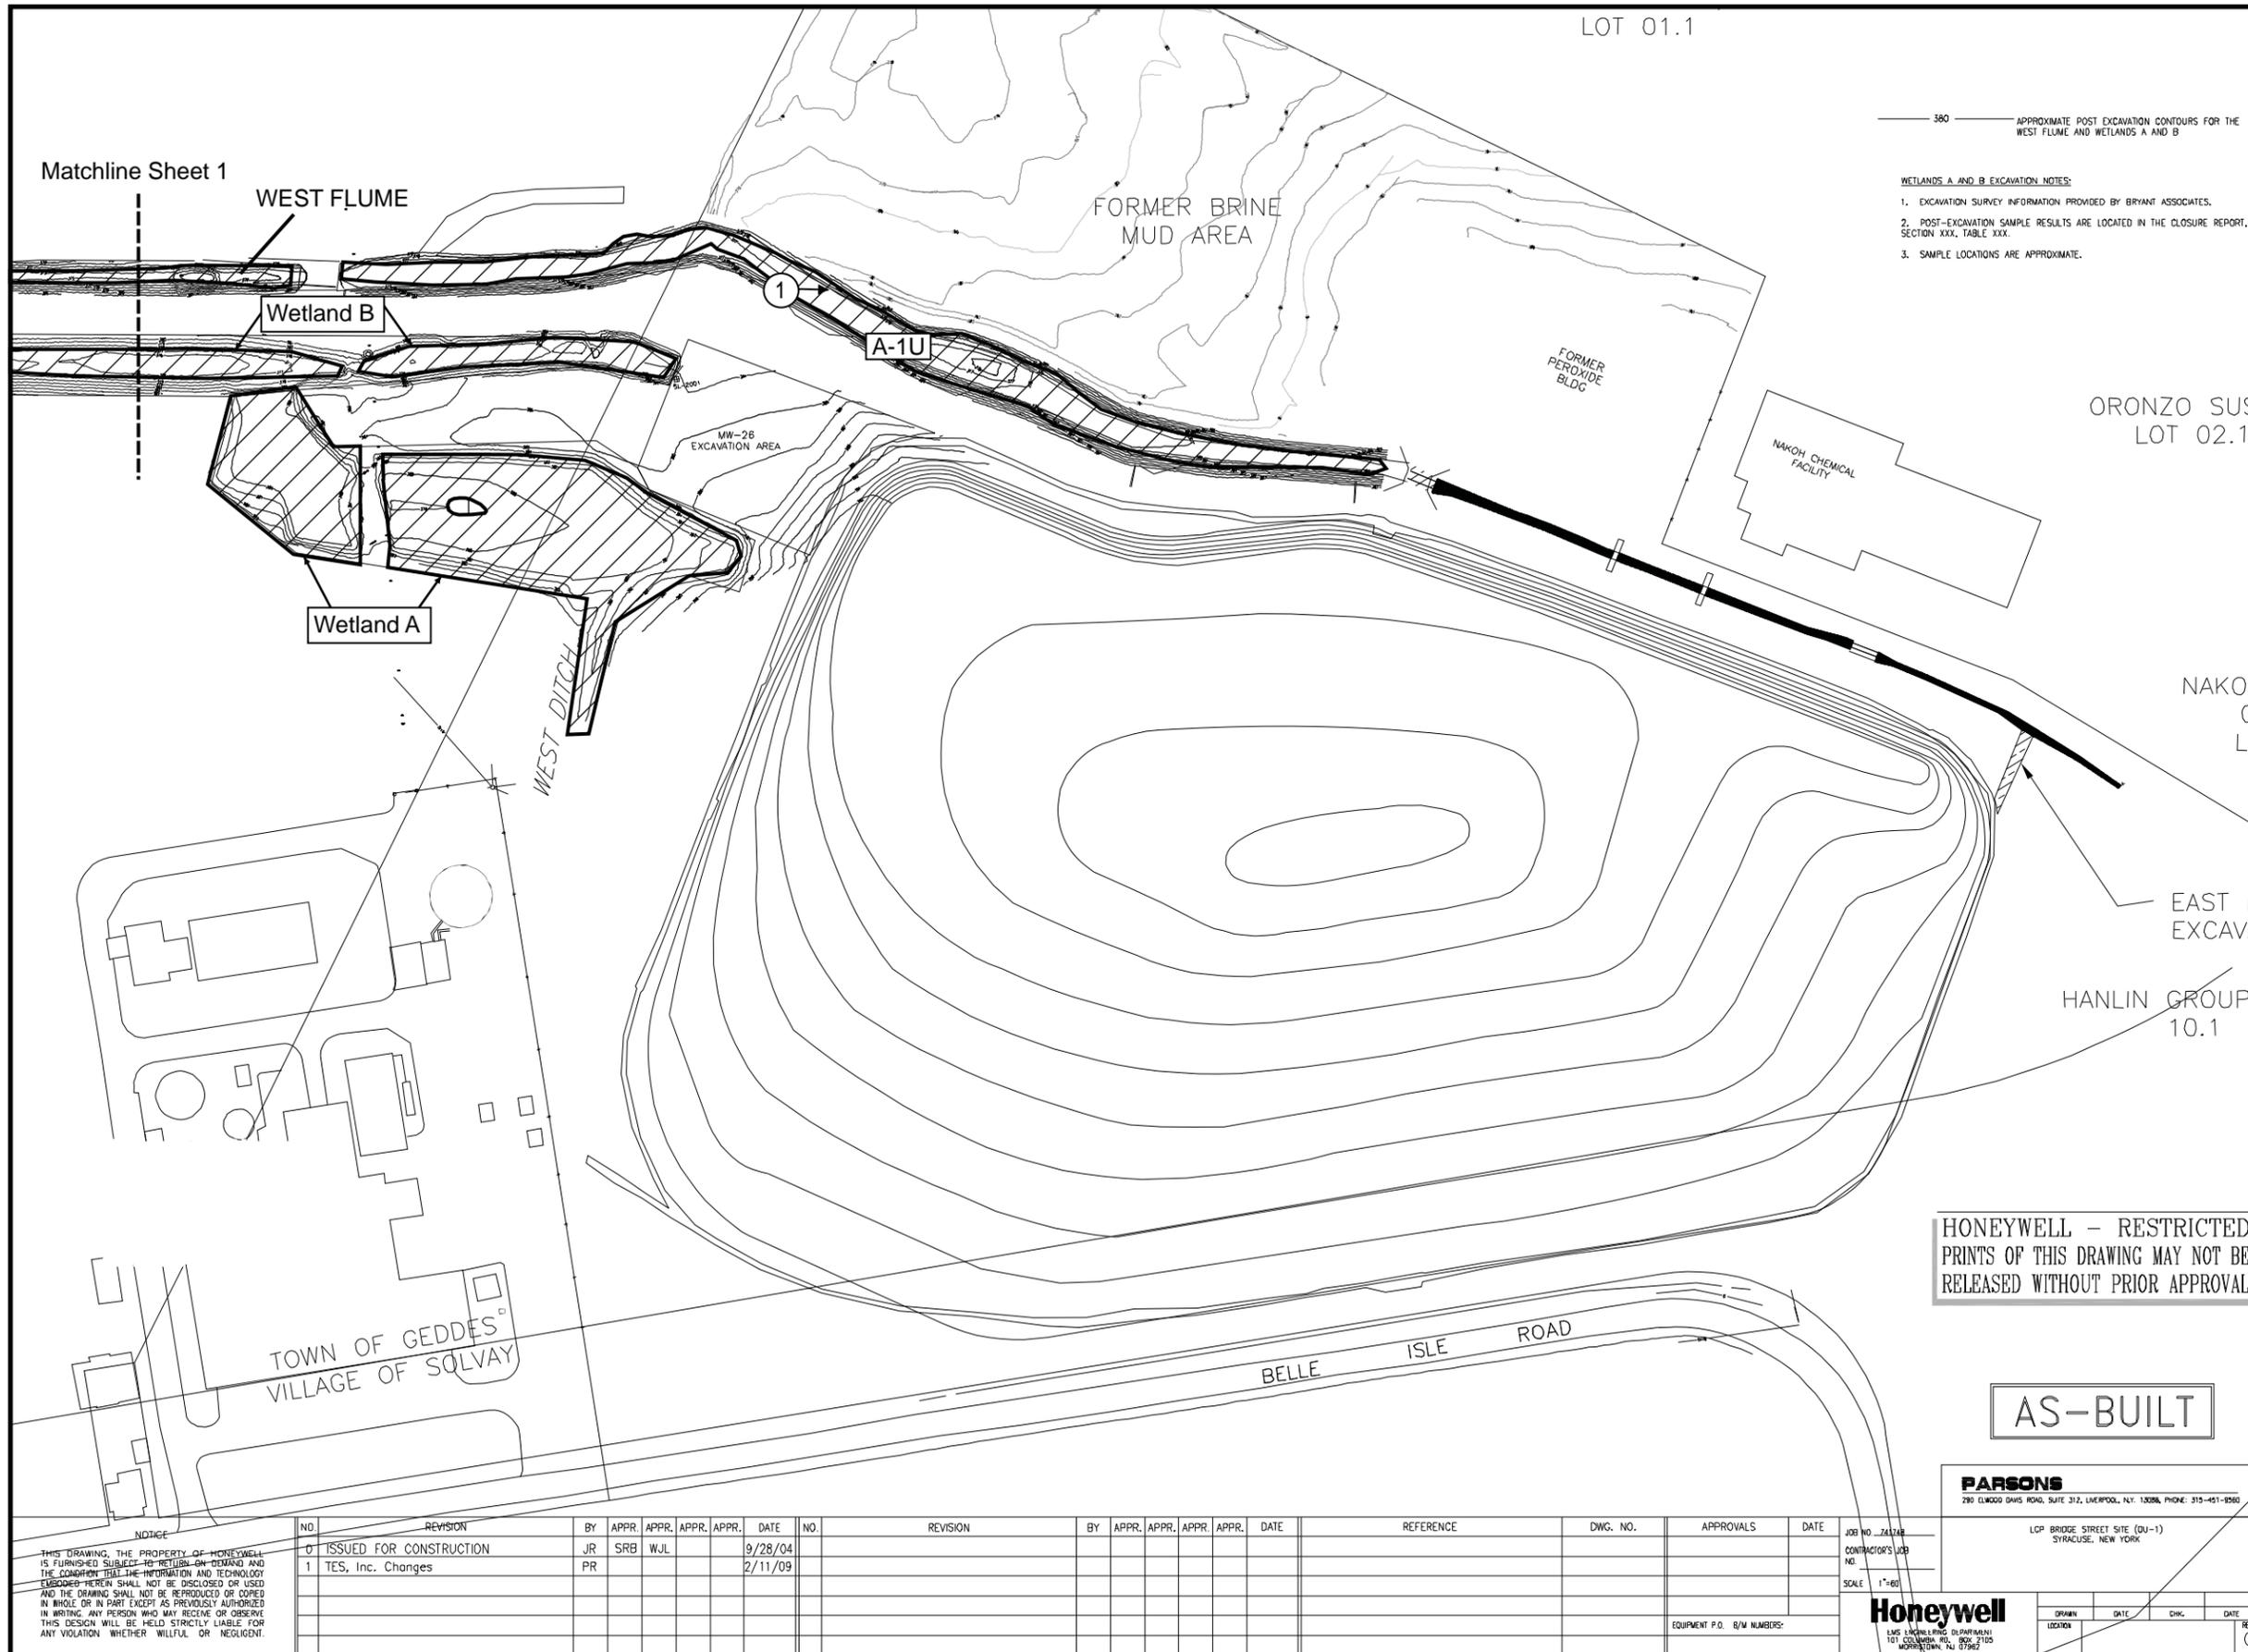

LEGEND

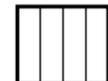-  - Aquatic Bed
-  - Emergent Wetland



0 75' 150'
APPROXIMATE SCALE IN FEET

Figure Prepared by
Terrestrial Environmental
Specialists, Inc.

Base Map Provided by
Parsons

Figure 6.
Vegetation Cover Types,
Year 4 (2011) of
Monitoring

LCP Bridge Street
Restoration Area

(Sheet 2 of 2)



NO.	REVISION	BY	APPR.	APPR.	APPR.	APPR.	DATE	NO.	REVISION	BY	APPR.	APPR.	APPR.	APPR.	DATE	REFERENCE	DWG. NO.	APPROVALS	DATE
0	ISSUED FOR CONSTRUCTION	JR	SRB	WJL			9/28/04												
1	TES, Inc. Changes	PR					2/11/09												

Honeywell
ENVIRONMENTAL SERVICES DEPARTMENT
101 COLUMBIA RD., BOX 2105
MORRISTOWN, NJ 07962

JOB NO. 24242
CONTRACTOR'S JOB NO.
SCALE 1"=60'

EQUIPMENT P.O. #/M NUMBERS:

DRWN	DATE	CHK	DATE
LOCN			REV
			0

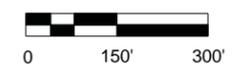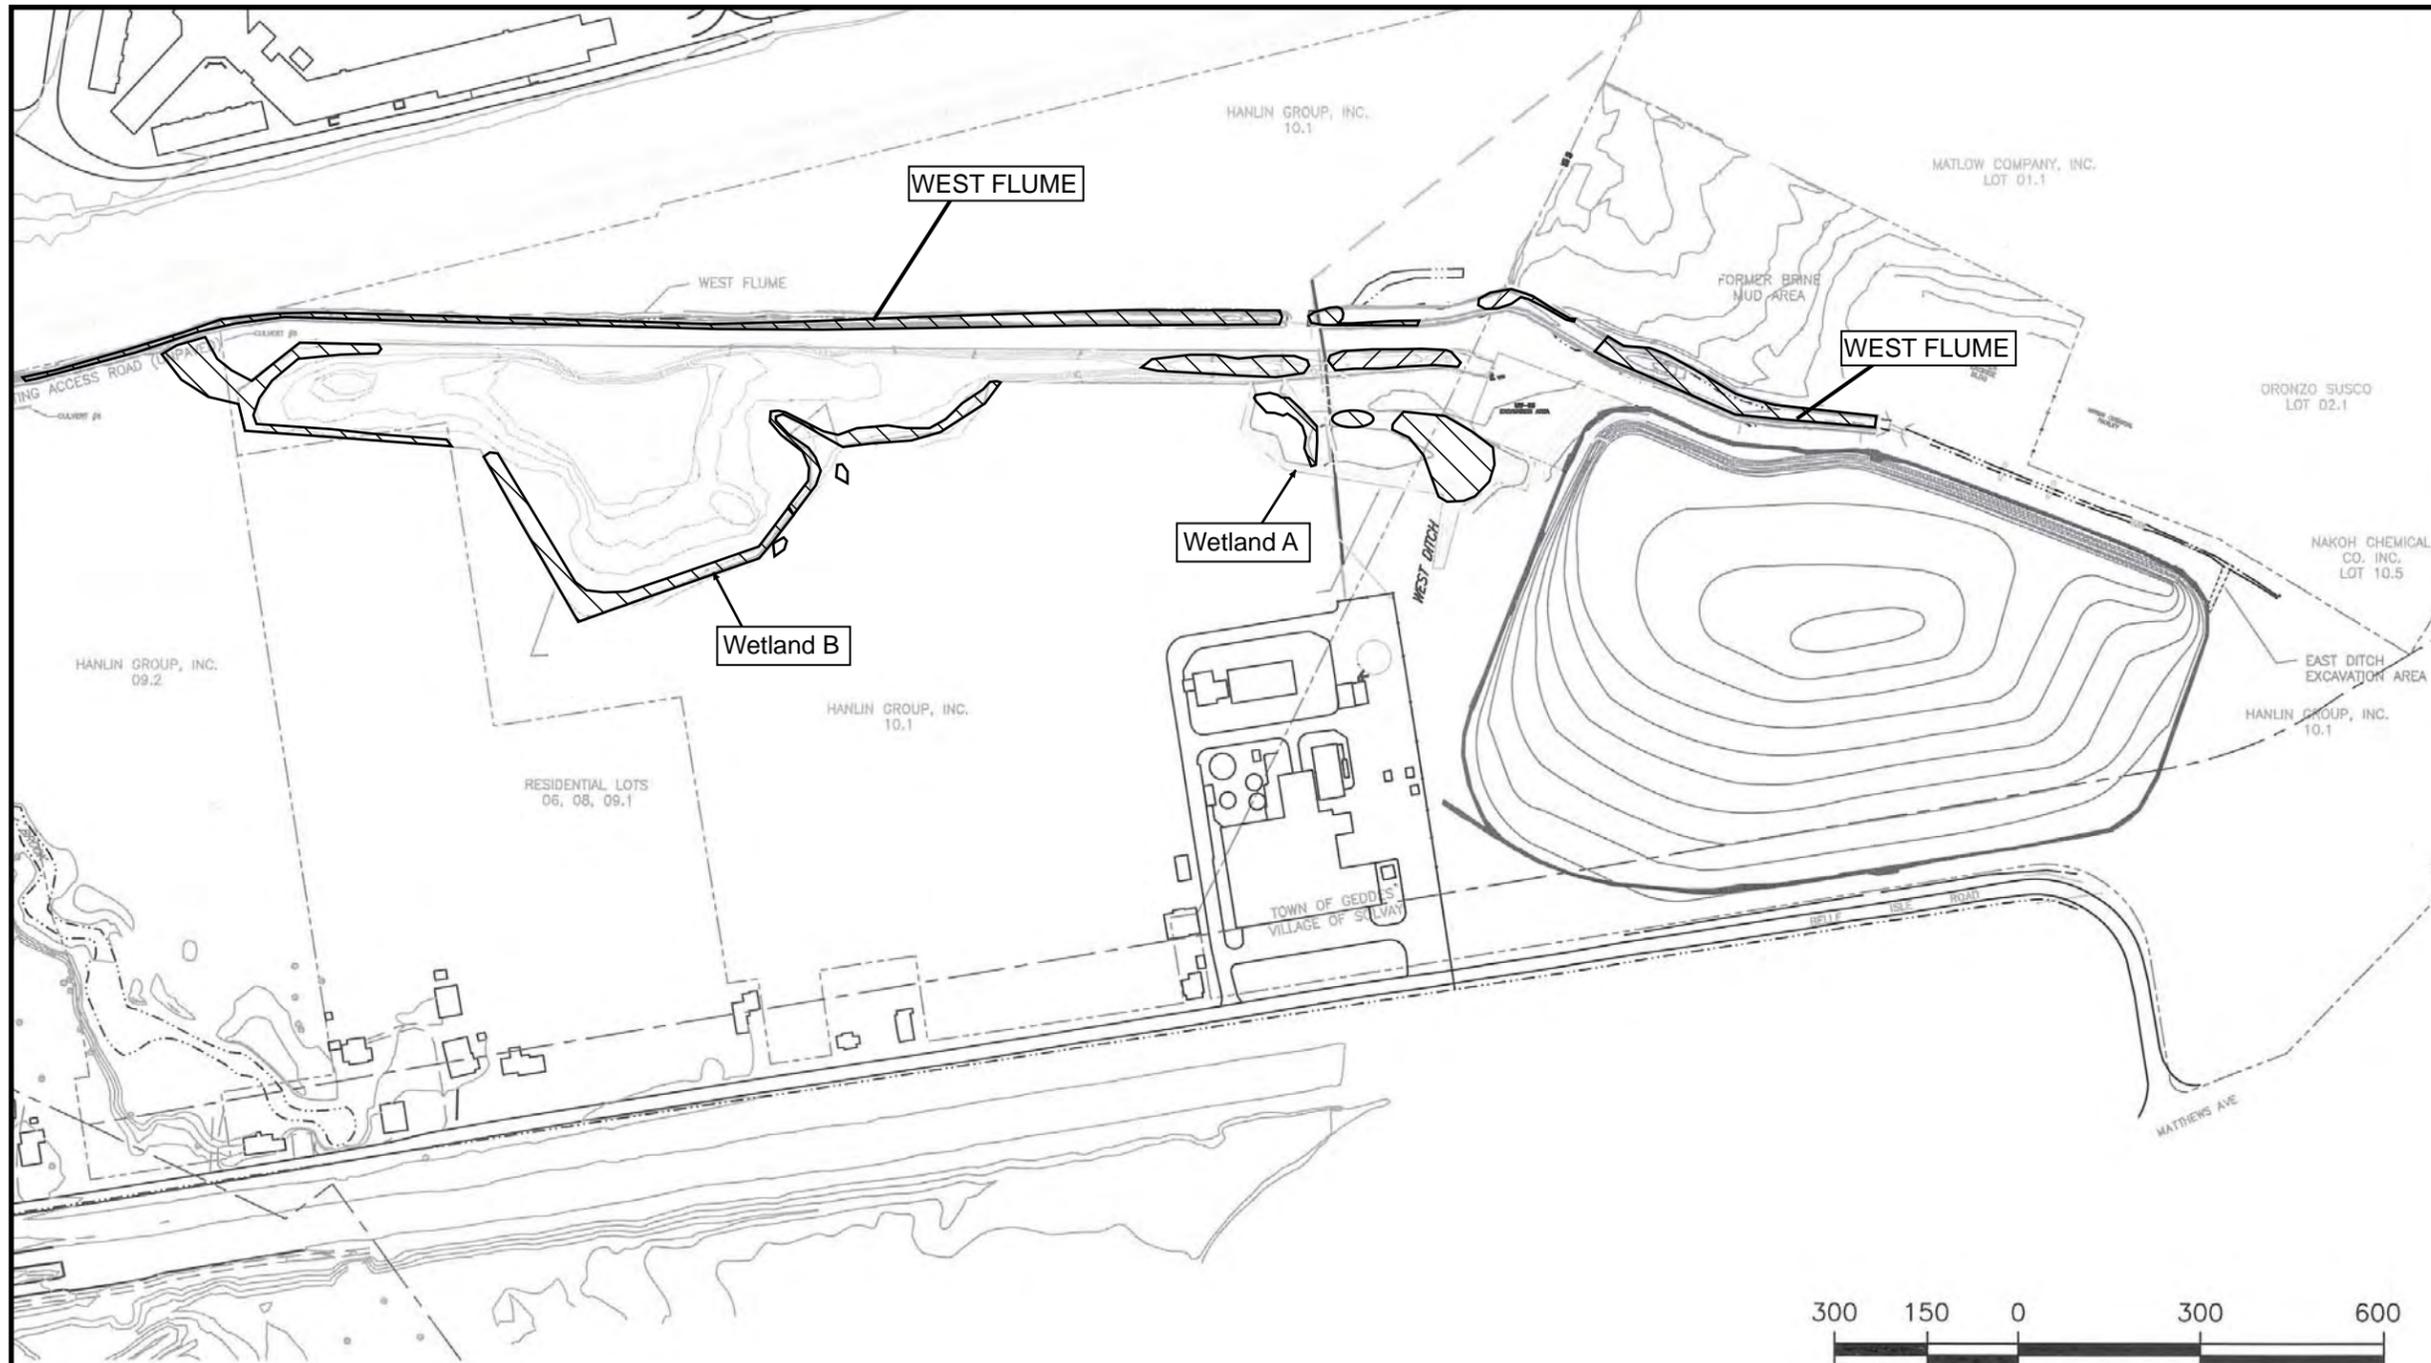

APPROXIMATE SCALE IN FEET

Figure Prepared by
Terrestrial Environmental
Specialists, Inc.

Base Map Provided by
Parsons



SCALE: 1"=300'

FIGURE 2

Honeywell FORMER LINDEN CHEMICAL PLANT
SOLVAY, NEW YORK

LCP

PARSONS
290 ELWOOD DAVIS ROAD, SUITE 312, LIVERPOOL, N.Y. 13088, PHONE: 315-451-9560

LEGEND

- Common Reed Grass Areas

Figure 7.

**Invasive Species
Areas**

**Year 4 (2011)
of Monitoring**

**LCP Bridge Street
Restoration Area**

APPENDIX A – Monitoring Data Sheets

APPENDIX B – Representative Photographs



Photo 1.



Photo 2.



Photo 3.



Photo 4.



Photo 5.



Photo 6.



Photo 7.



Photo 8.



Photo 9.



Photo 10.



Photo 11.



Photo 12.



Photo 13.



Photo 14.



Photo 15.



Photo 16.



Photo 17.



Photo 18.



Photo 19.



Photo 20.



Photo 21.



Photo 22.



Photo 23.



Photo 24.



Photo 25.



Photo 26.



Photo 27.



Photo 28.



Photo 29.



Photo 30.



Photo 31.



Photo 32.