

Key Plan

800 400 0 800 1600

SCALE: 1"=800'

FIGURE 1


Honeywell

ONONDAGA COUNTY
SYRACUSE, NEW YORK

SLURRY PIPELINE
NINEMILE CREEK OPTION

PARSONS

290 ELWOOD DAVIS ROAD, SUITE 312, LIVERPOOL, N.Y. 13088, PHONE: 315-451-9560

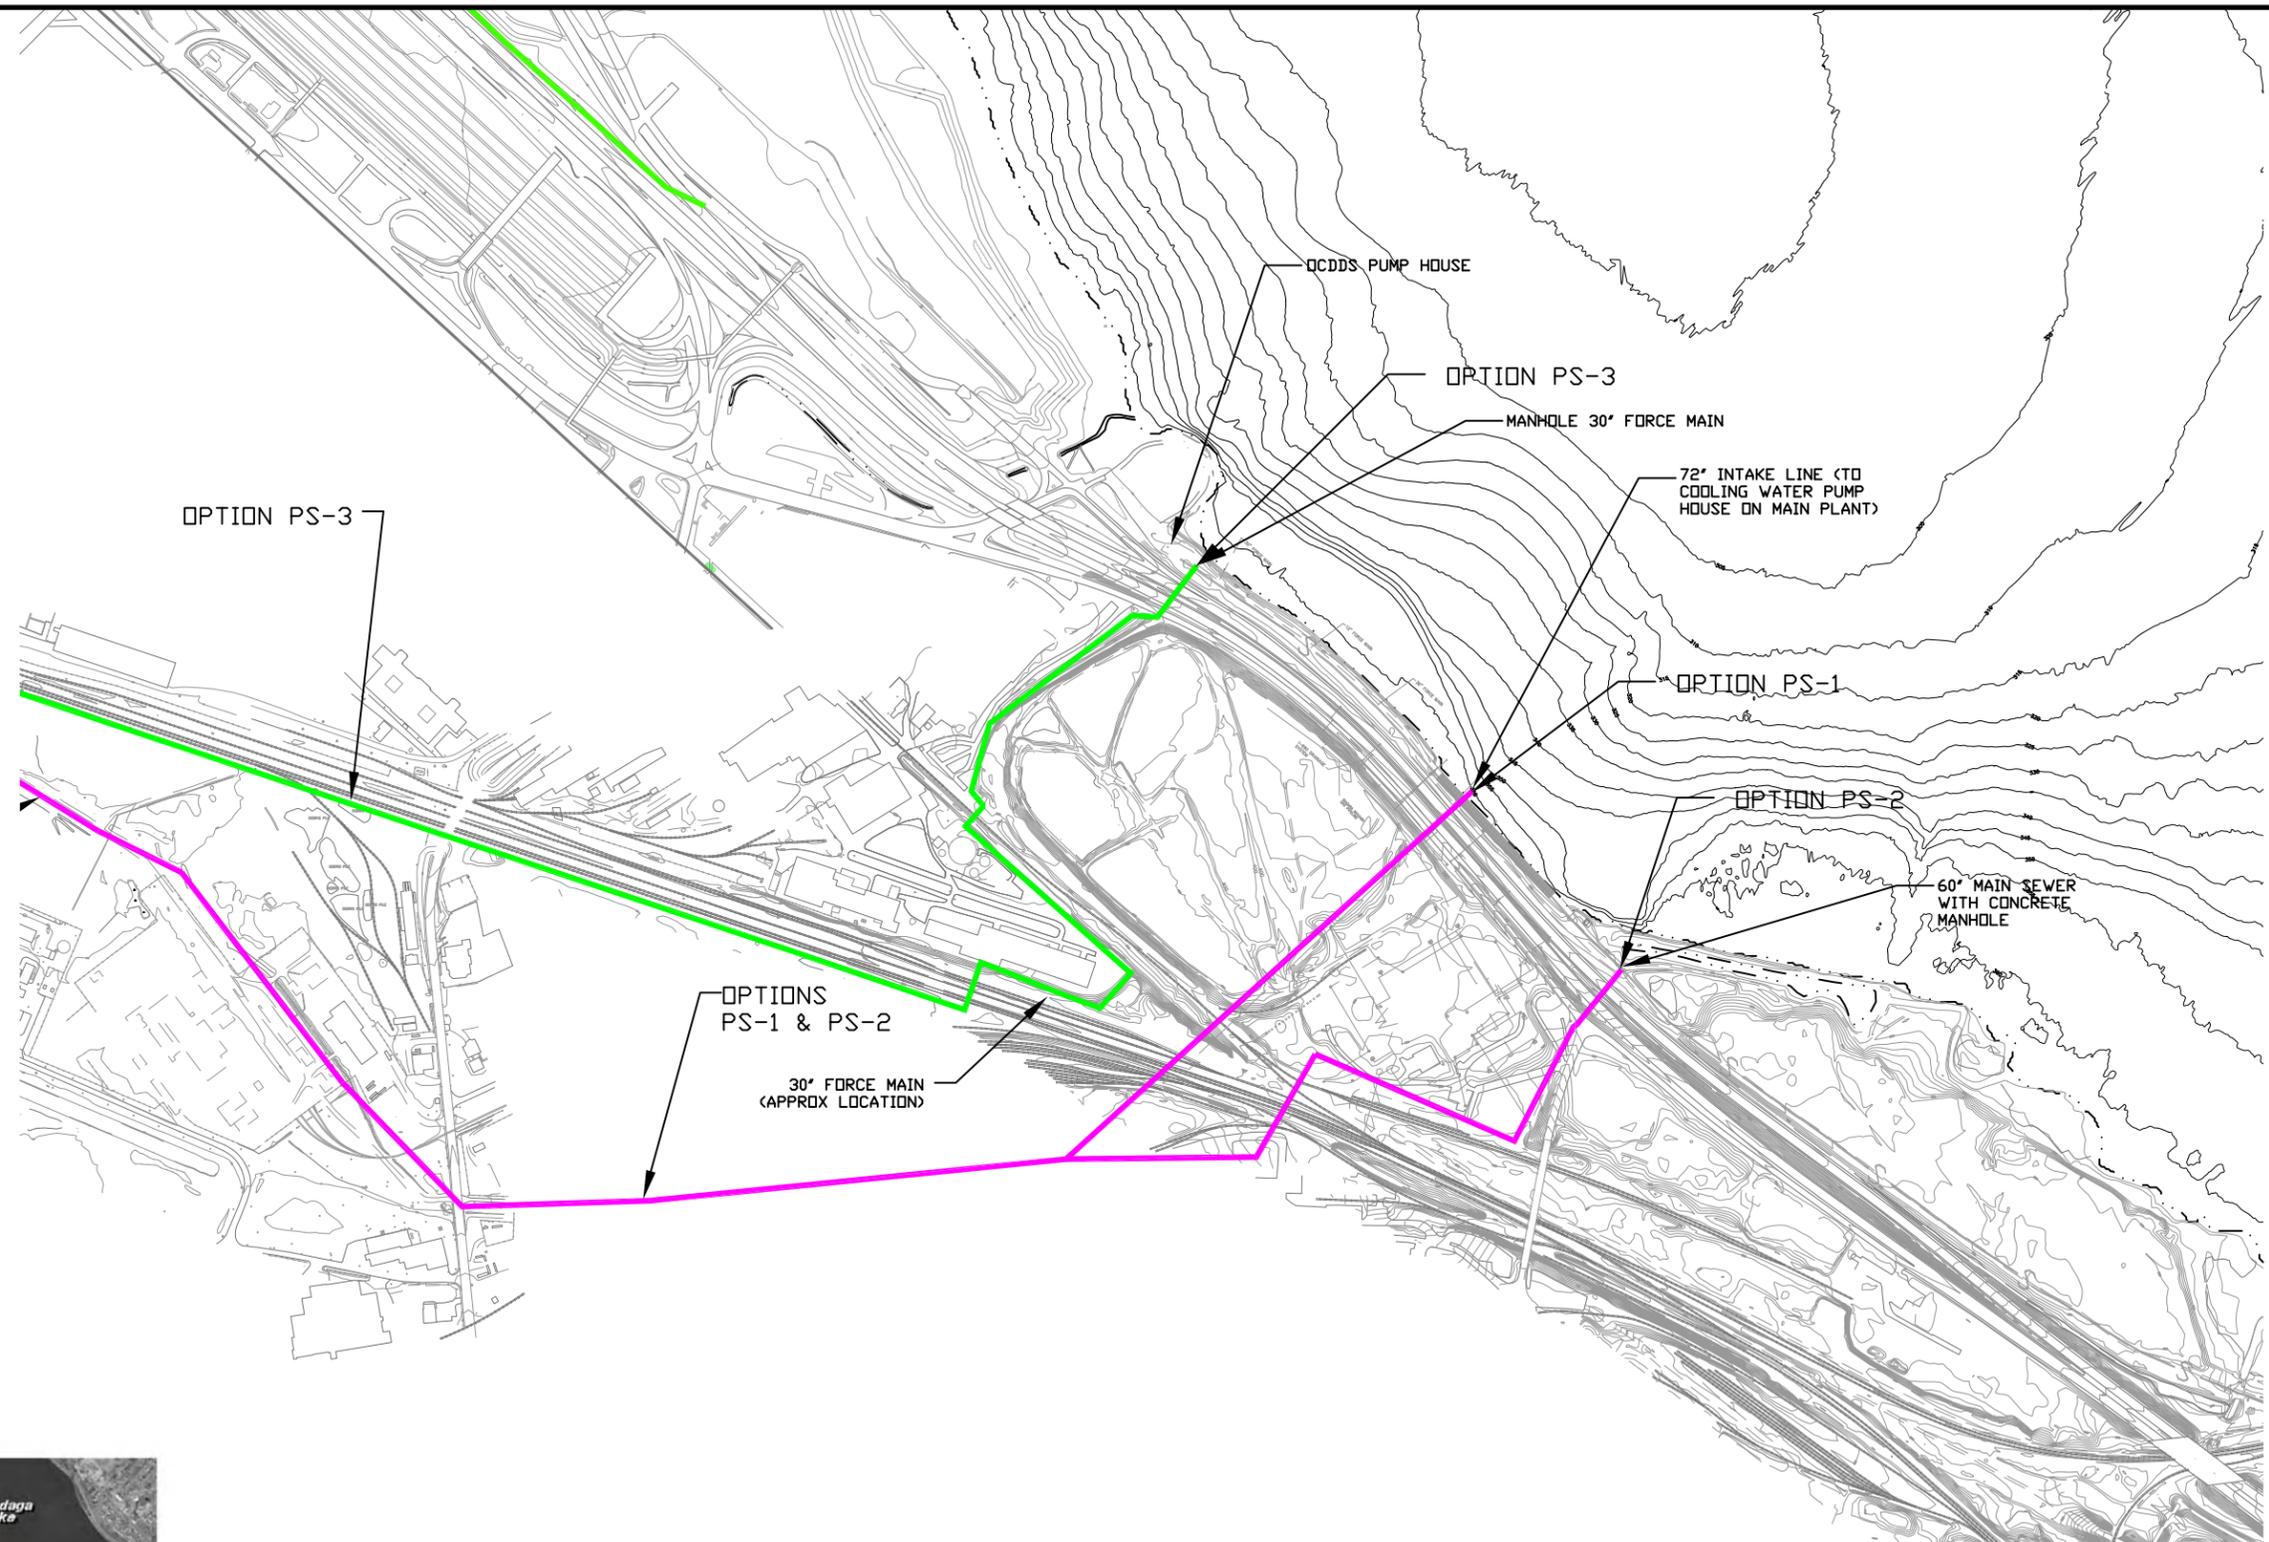

Key Plan

800 400 0 800 1600

SCALE: 1"=800'

FIGURE 2

Honeywell

**ONONDAGA COUNTY
SYRACUSE, NEW YORK**

**SLURRY PIPELINE
PLANT SITE ALTERNATIVES
EASTERN SEGMENT**

PARSONS

290 ELWOOD DAVIS ROAD, SUITE 312, LIVERPOOL, N.Y. 13088, PHONE: 315-451-9560