

ISOMETRIC

IT IS A VIOLATION OF LAW FOR ANY PERSON, UNLESS ACTING UNDER THE DIRECTION OF A LICENSED ENGINEER, TO ALTER THIS DOCUMENT.

**PRELIMINARY
NOT FOR
CONSTRUCTION**

DATE: 5/12/10



B	5/12/10	DP #2 FOR NYSDEC AND COUNTY REVIEW	
A	4/09/10	DP #2 DRAFT FOR HONEYWELL REVIEW	
NO.	DATE	REVISION	INIT.




HONEYWELL INTERNATIONAL, INC.
DP #2
WATER TREATMENT PLANT
TOWN OF CAMILLUS, NEW YORK

MECHANICAL

WTP ISOMETRIC

IN CHARGE OF	JSR	FILE NO.	1163.45613-M0	M-0
DESIGNED BY	GBE	CHECKED BY	PDS	
DRAWN BY	JAS	DATE	APRIL 2010	

I:\Honeywell\1163\45613.Sca-Wtp-Detail\Drawings\DWG\DP-2\Sheets\45613-M0.dwg May 11, 2010 - 7:04pm

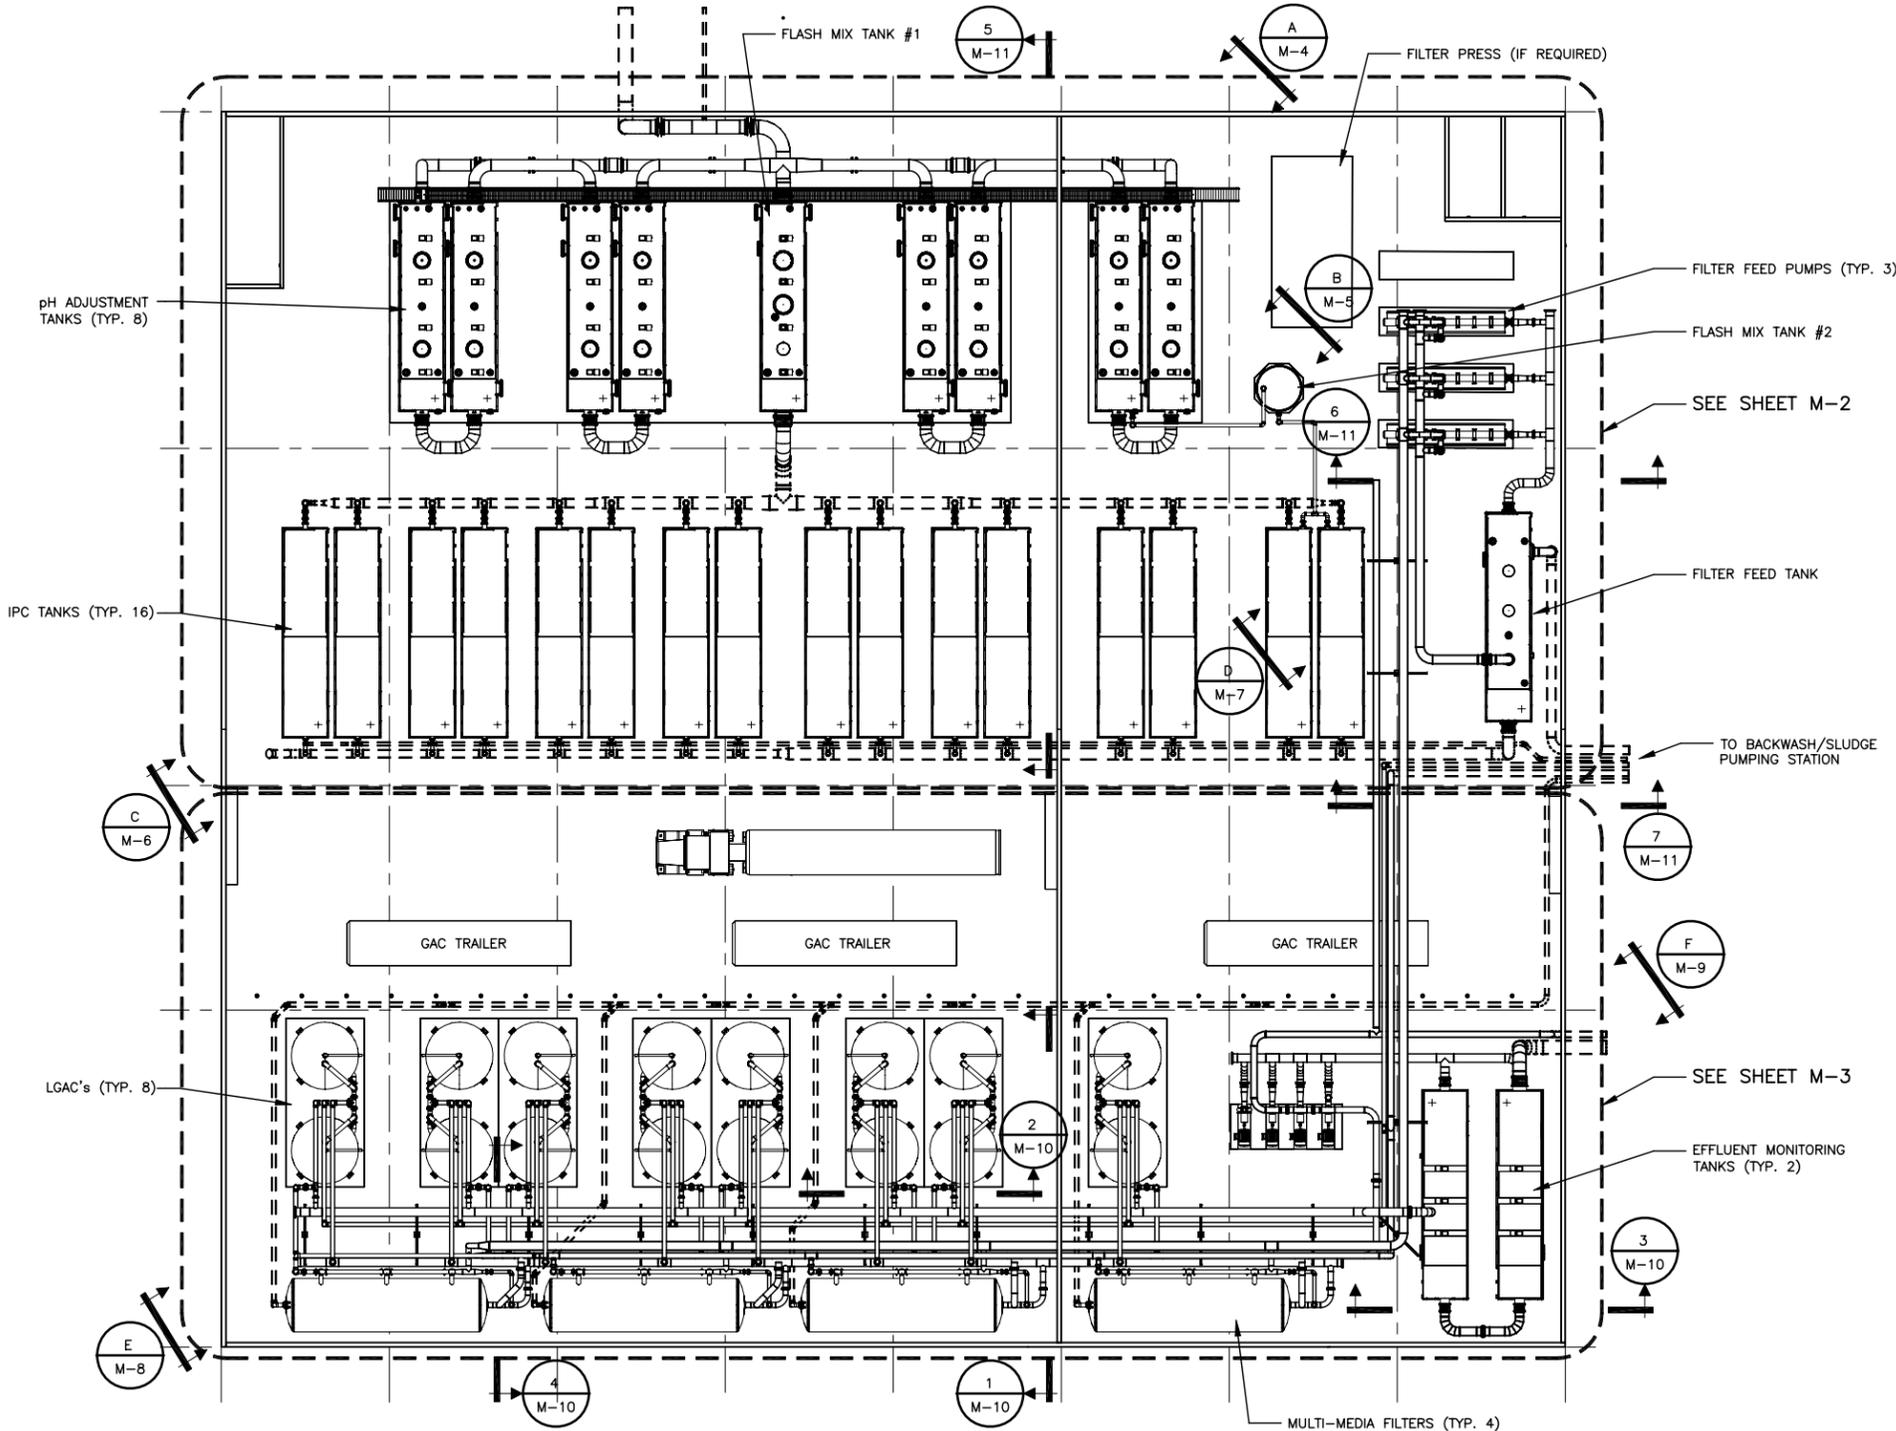

PLAN
SCALE: 1/16"=1'-0"

IT IS A VIOLATION OF LAW FOR ANY PERSON, UNLESS ACTING UNDER THE DIRECTION OF A LICENSED ENGINEER, TO ALTER THIS DOCUMENT.

**PRELIMINARY
NOT FOR
CONSTRUCTION**

DATE: 5/12/10



NO.	DATE	REVISION	INIT.
B	5/12/10	DP #2 FOR NYSDEC AND COUNTY REVIEW	
A	4/09/10	DP #2 DRAFT FOR HONEYWELL REVIEW	

O'BRIEN & GERE
ENGINEERS, INC.
2009 © O'Brien and Gere Engineers, Inc.

HONEYWELL INTERNATIONAL, INC.
DP #2
WATER TREATMENT PLANT
TOWN OF CAMILLUS, NEW YORK


MECHANICAL

PLAN

IN CHARGE OF	JSR	FILE NO.	1163.45613-M1	M-1
DESIGNED BY	GBE	CHECKED BY	PDS	
DRAWN BY	JAS	DATE	APRIL 2010	

I:\Honeywell\1163\45613.Sca-Wp-Detail\Drawings\DWG\DP-2\Sheets\45613-M1.dwg May 11, 2010 - 7:05pm

I:\Honeywell\1163\45613.Sca-Wp-Detail\Docs\DWG\DP-2\Sheets\45613-M1A.dwg May 11, 2010 - 7:05pm

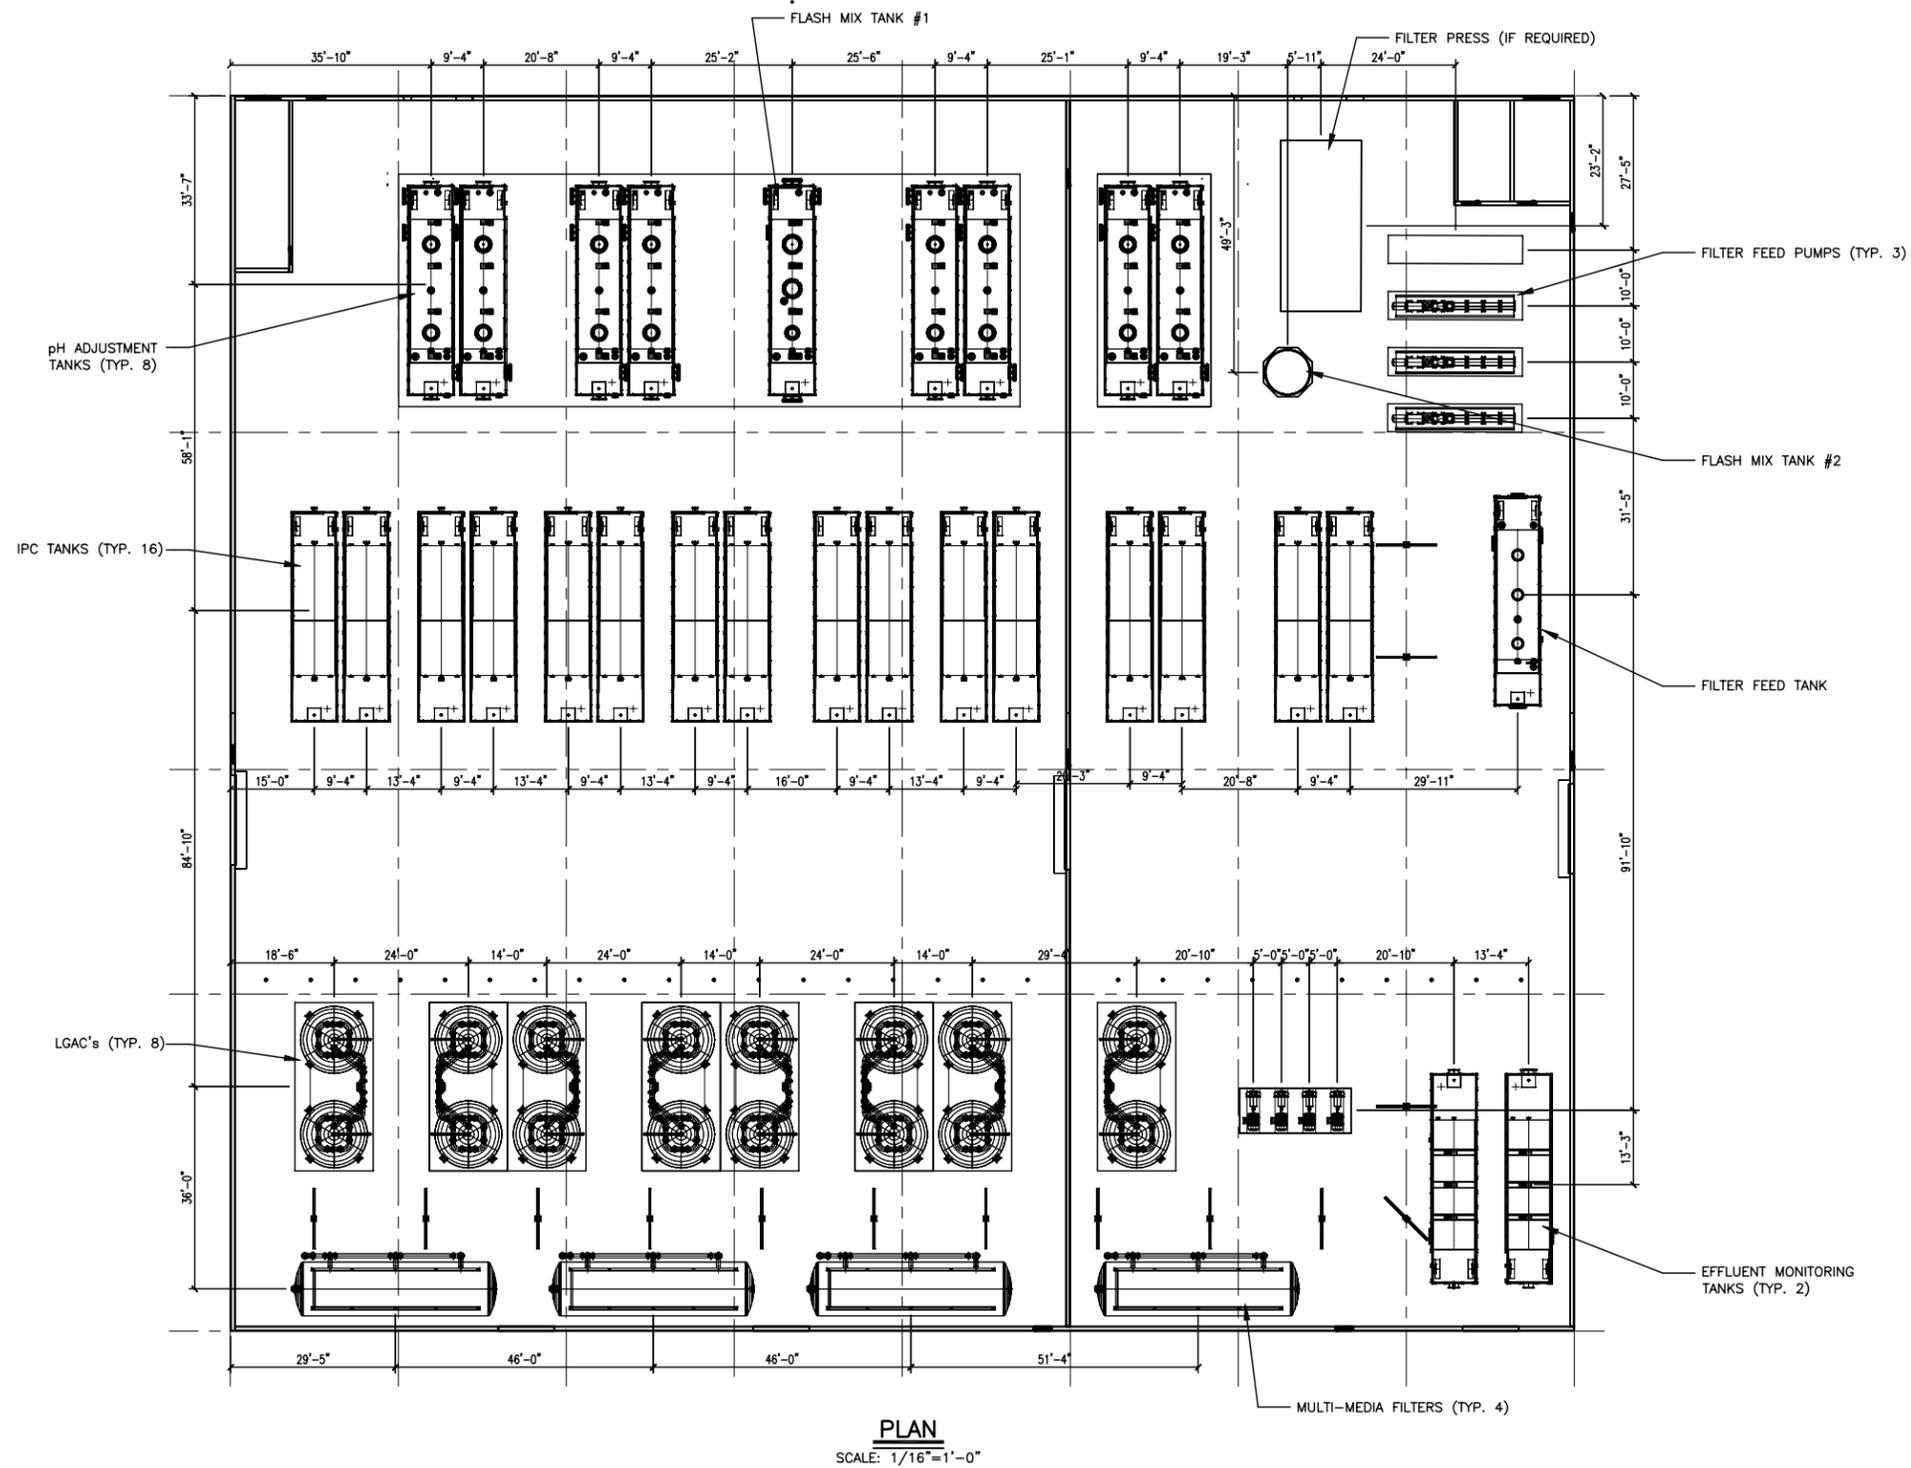

IT IS A VIOLATION OF LAW FOR ANY PERSON, UNLESS ACTING UNDER THE DIRECTION OF A LICENSED ENGINEER, TO ALTER THIS DOCUMENT.

**PRELIMINARY
NOT FOR
CONSTRUCTION**

DATE: 5/12/10



A	5/12/10	DP #2 FOR NYSDEC AND COUNTY REVIEW	
NO.	DATE	REVISION	INIT.



2009 © O'Brien and Gere Engineers, Inc.

HONEYWELL INTERNATIONAL, INC.
DP #2
WATER TREATMENT PLANT
TOWN OF CAMILLUS, NEW YORK


MECHANICAL

EQUIPMENT LOCATION PLAN

IN CHARGE OF	JSR	FILE NO.	1163.45613-M1A
DESIGNED BY	GBE	CHECKED BY	PDS
DRAWN BY	JAS	DATE	APRIL 2010

M-1A

I:\Honeywell\1163\45613.Sca-Wp-Detail\Drawings\DWG\DP-2\Sheets\45613-M2.dwg May 11, 2010 - 7:06pm

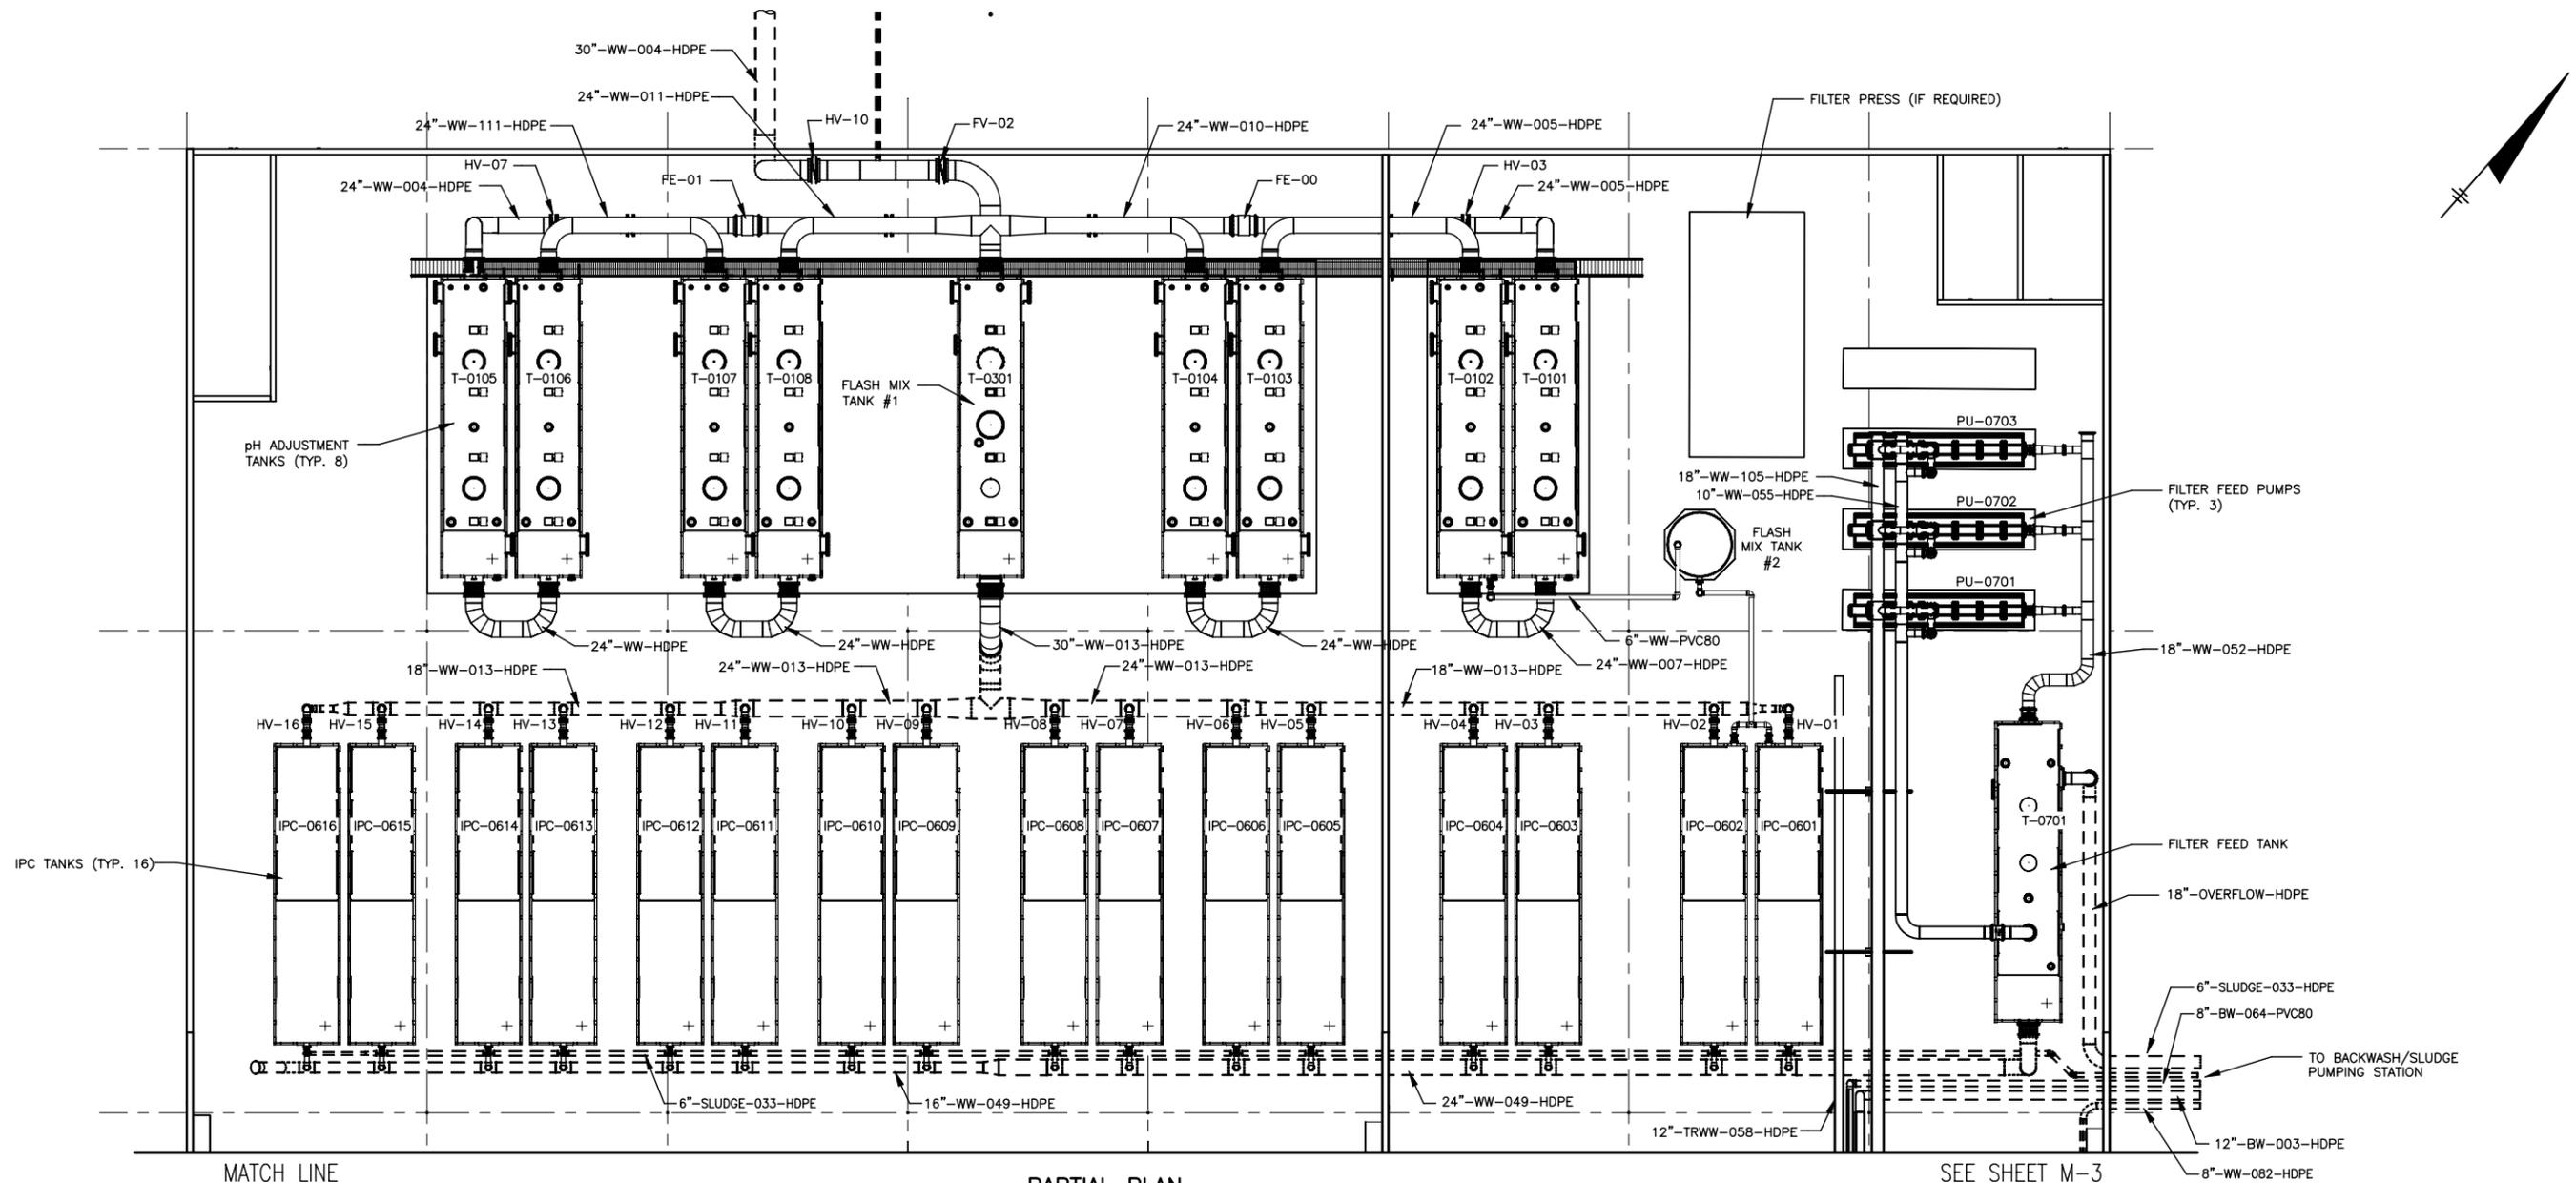

MATCH LINE

PARTIAL PLAN
SCALE: 3/32"=1'-0"

SEE SHEET M-3

IT IS A VIOLATION OF LAW FOR ANY PERSON, UNLESS ACTING UNDER THE DIRECTION OF A LICENSED ENGINEER, TO ALTER THIS DOCUMENT.

**PRELIMINARY
NOT FOR
CONSTRUCTION**
DATE: 5/12/10



NO.	DATE	REVISION	INT.
B	5/12/10	DP #2 FOR NYSDEC AND COUNTY REVIEW	
A	4/09/10	DP #2 DRAFT FOR HONEYWELL REVIEW	



HONEYWELL INTERNATIONAL, INC.
DP #2
WATER TREATMENT PLANT
TOWN OF CAMILLUS, NEW YORK


MECHANICAL

PARTIAL PLAN

IN CHARGE OF	JSR	FILE NO.	1163.45613-M2	M-2
DESIGNED BY	GBE	CHECKED BY	PDS	
DRAWN BY	JAS	DATE	APRIL 2010	

MATCH LINE

SEE SHEET M-2

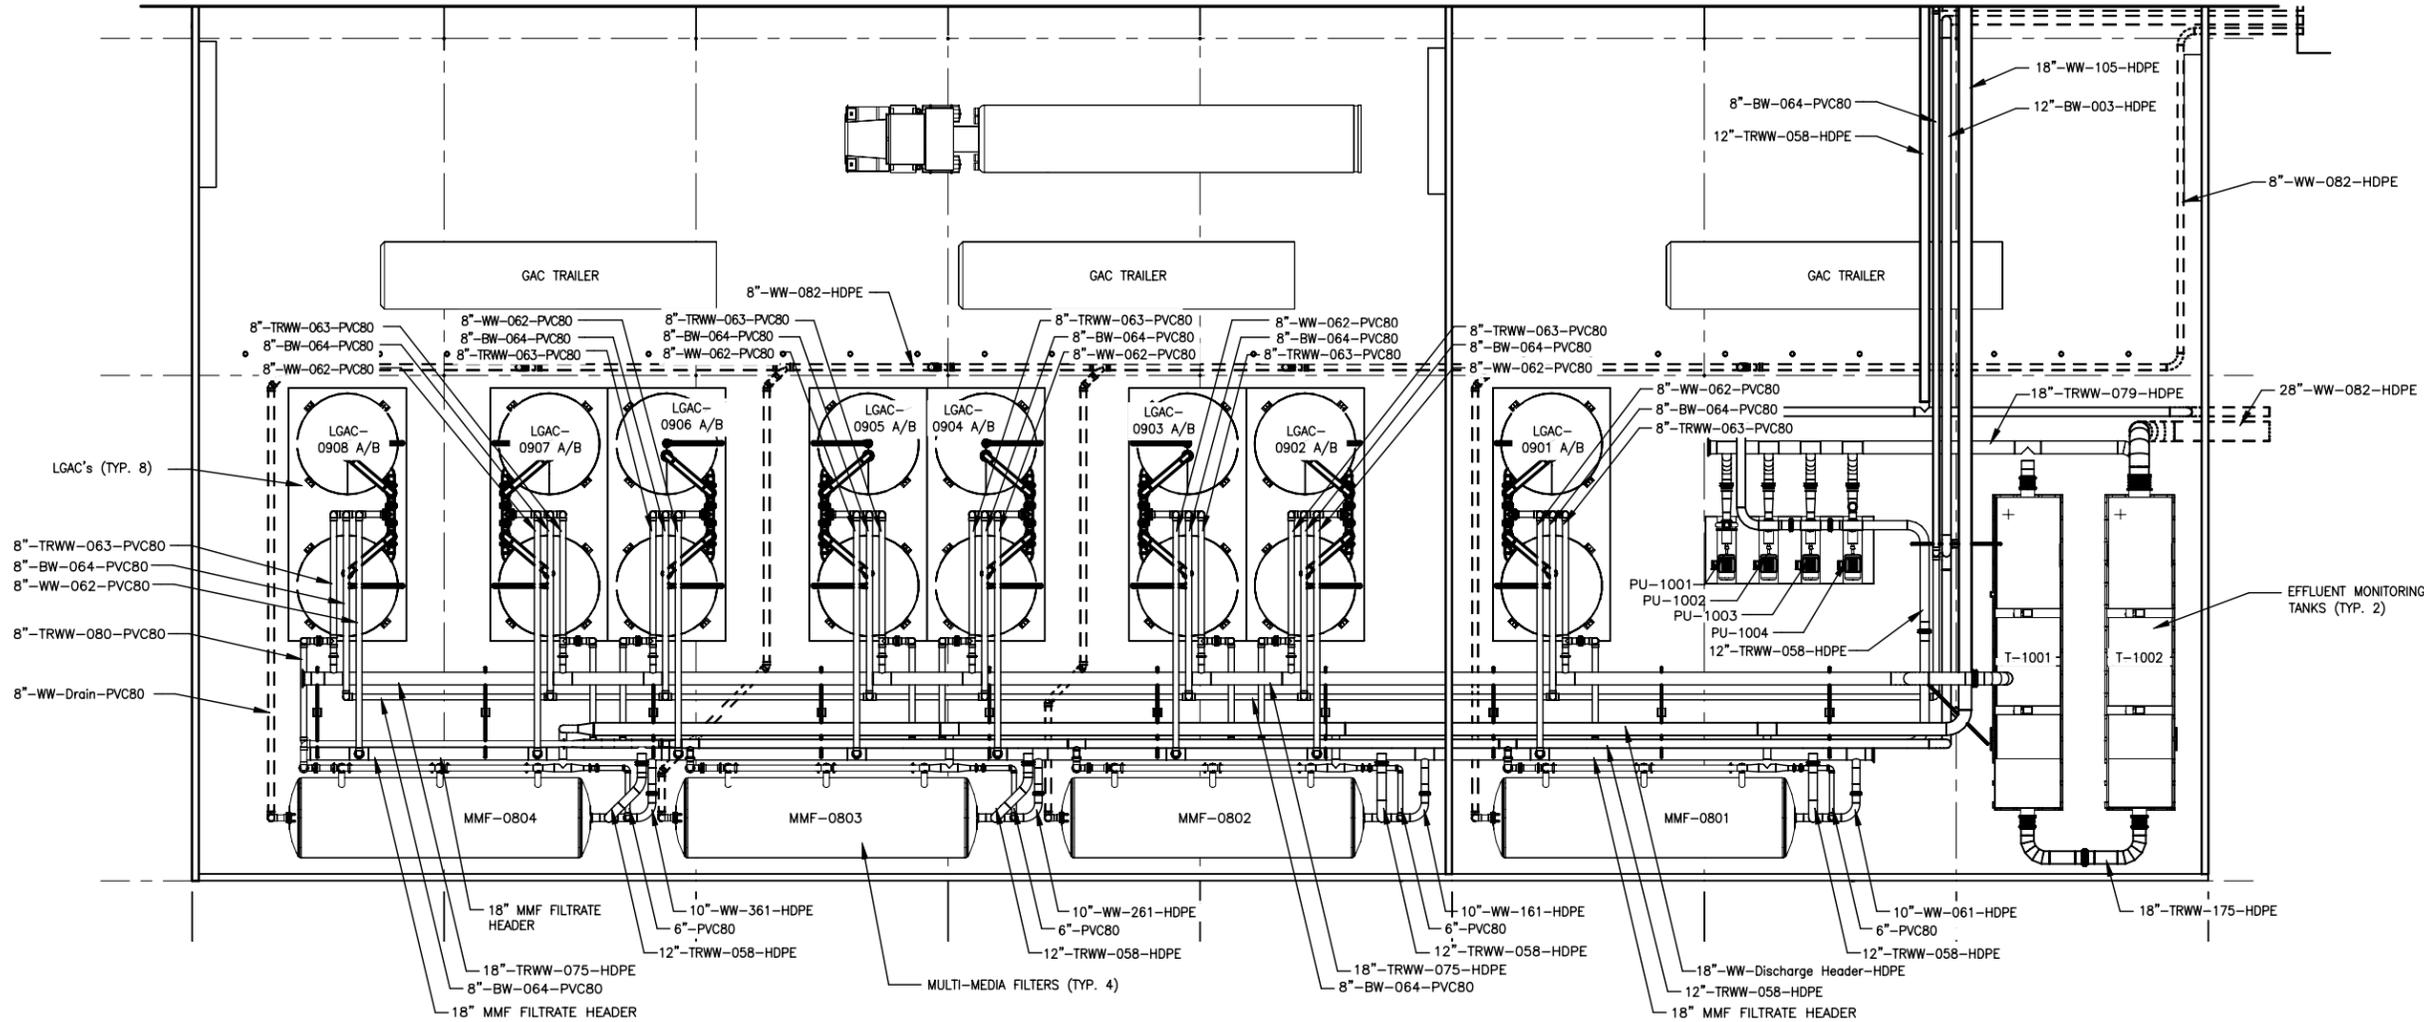

PARTIAL PLAN

SCALE: 3/32"=1'-0"

I:\Honeywell\1163\45613.Sca-Wp-Detail\Docs\DWG\DP-2\Sheets\45613-M3.dwg May 11, 2010 - 7:06pm

NO.	DATE	REVISION	INT.
B	5/12/10	DP #2 FOR NYSDEC AND COUNTY REVIEW	
A	4/09/10	DP #2 DRAFT FOR HONEYWELL REVIEW	



HONEYWELL INTERNATIONAL, INC.
 DP #2
 WATER TREATMENT PLANT
 TOWN OF CAMILLUS, NEW YORK

MECHANICAL

PARTIAL PLAN

IT IS A VIOLATION OF LAW FOR ANY PERSON, UNLESS ACTING UNDER THE DIRECTION OF A LICENSED ENGINEER, TO ALTER THIS DOCUMENT.


**PRELIMINARY
NOT FOR
CONSTRUCTION**

DATE: 5/12/10



IN CHARGE OF	JSR	FILE NO.	1163.45613-M3	M-3
DESIGNED BY	GBE	CHECKED BY	PDS	
DRAWN BY	JAS	DATE	APRIL 2010	

I:\Honeywell\1163\45613.Sca-Wp-Detail\Docs\DWG\DP-2\Sheets\45613-M4.dwg May 11, 2010 - 7:07pm

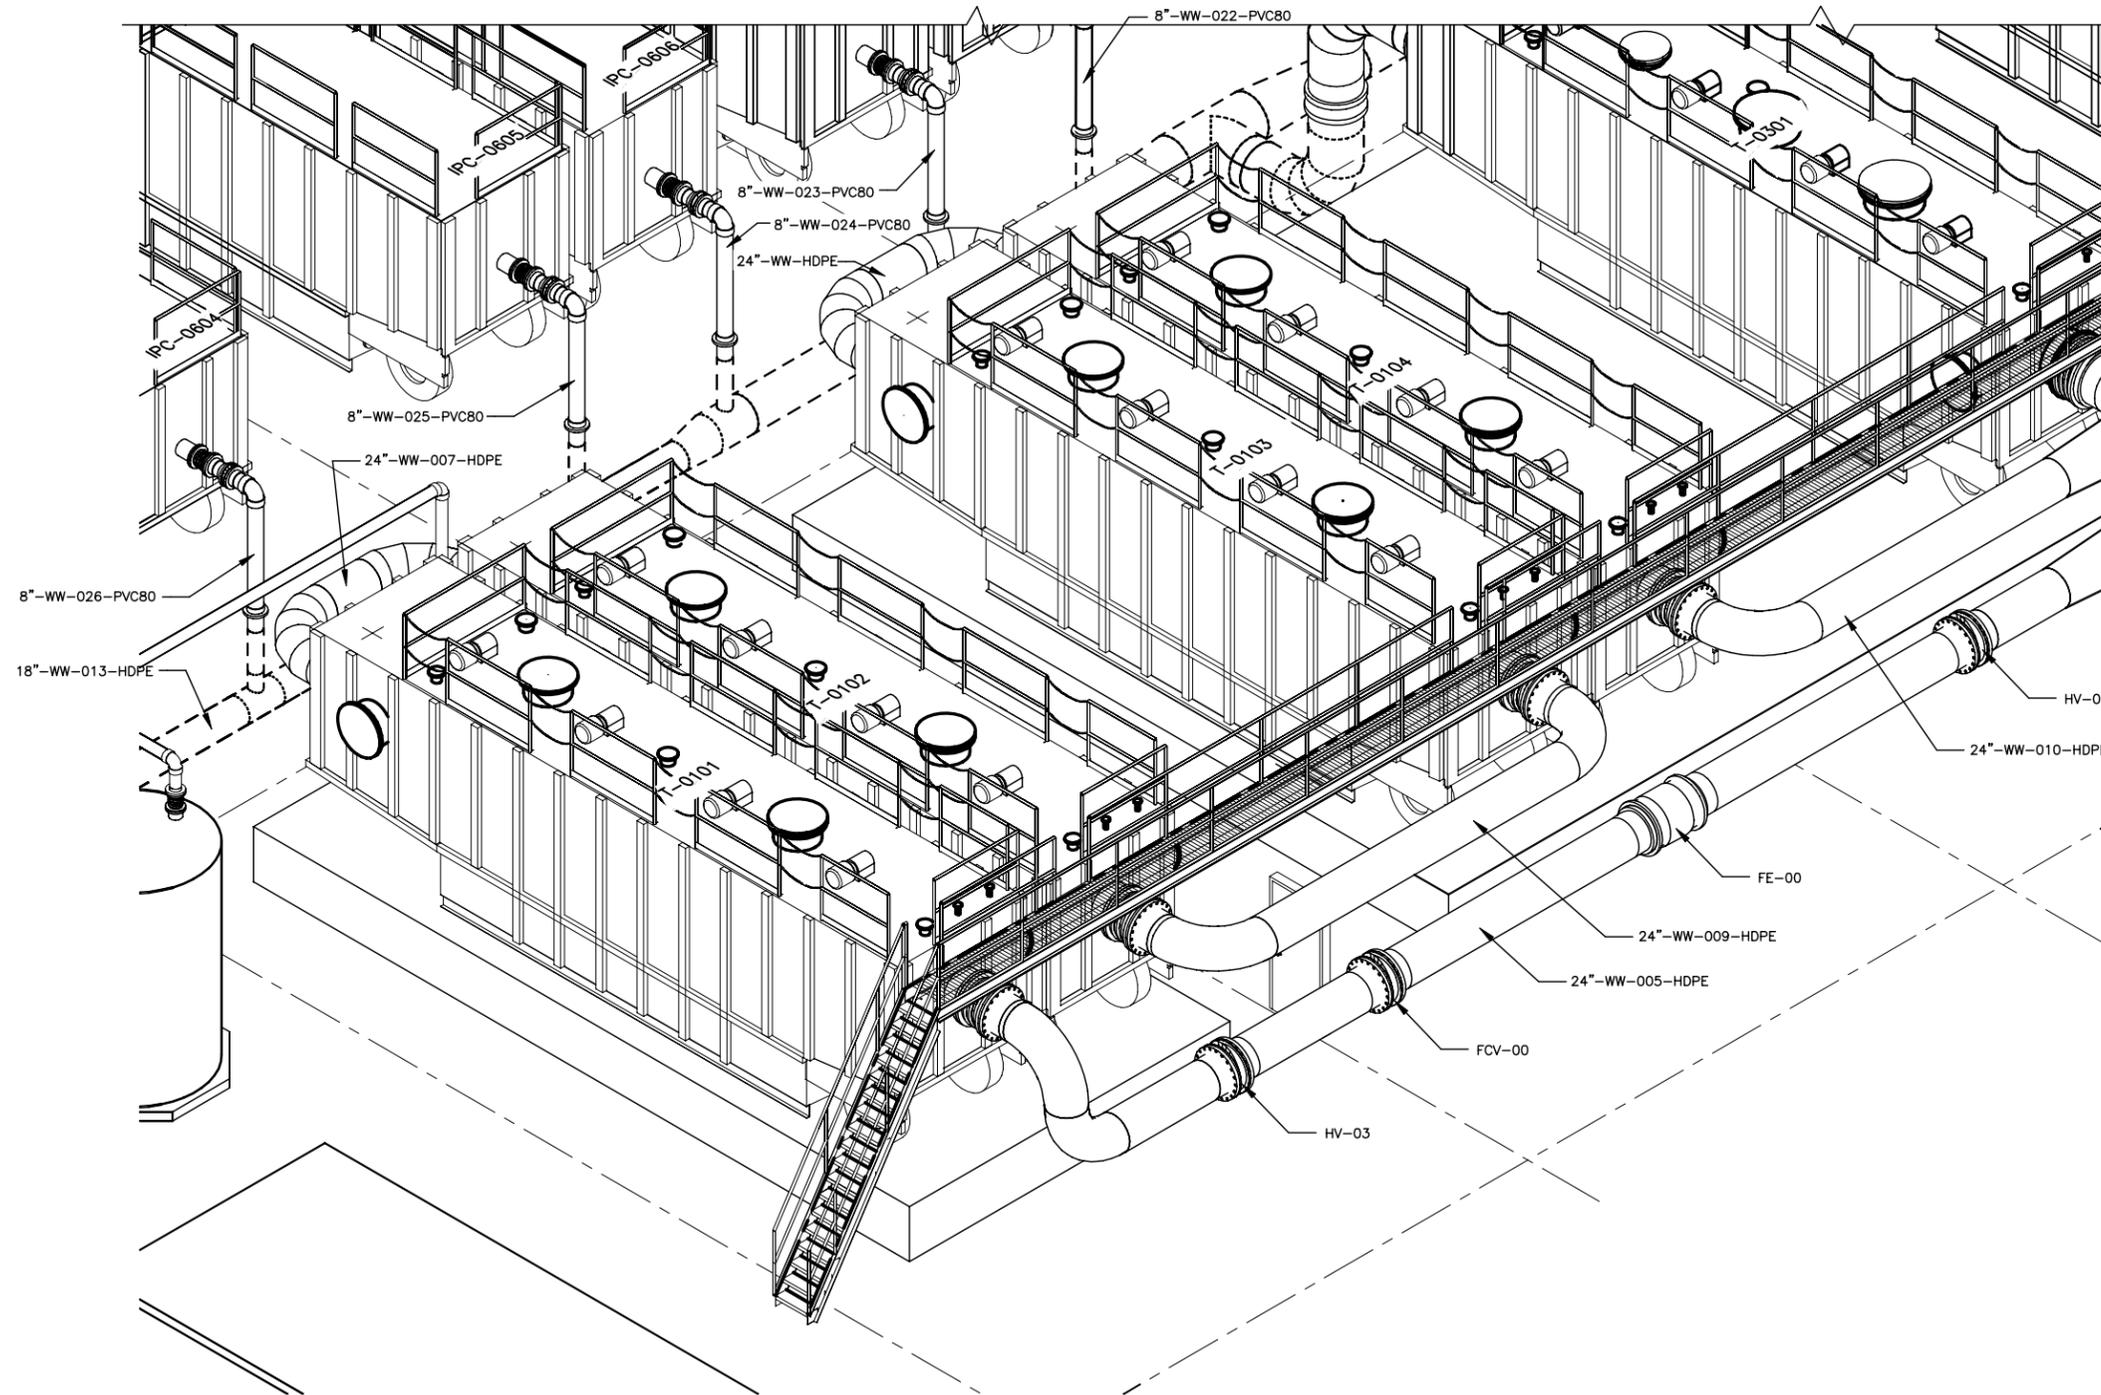

pH ADJUSTMENT TANKS ISOMETRIC
NOT TO SCALE

A
M-1

IT IS A VIOLATION OF LAW FOR ANY PERSON, UNLESS ACTING UNDER THE DIRECTION OF A LICENSED ENGINEER, TO ALTER THIS DOCUMENT.

**PRELIMINARY
NOT FOR
CONSTRUCTION**
DATE: 5/12/10

NO.	DATE	REVISION	INIT.
B	5/12/10	DP #2 FOR NYSDEC AND COUNTY REVIEW	
A	4/09/10	DP #2 DRAFT FOR HONEYWELL REVIEW	




HONEYWELL INTERNATIONAL, INC.
DP #2
WATER TREATMENT PLANT
TOWN OF CAMILLUS, NEW YORK

MECHANICAL

pH ADJUSTMENT TANKS ISOMETRIC

IN CHARGE OF JSR	FILE NO. 1163.45613-M4	M-4
DESIGNED BY GBE CHECKED BY PDS	DATE	
DRAWN BY JAS	APRIL 2010	

I:\Honeywell\1163\45613.Sca-Wip-Detail\Drawings\DWG\DP-2\Sheets\45613-M5.dwg May 11, 2010 - 7:08pm

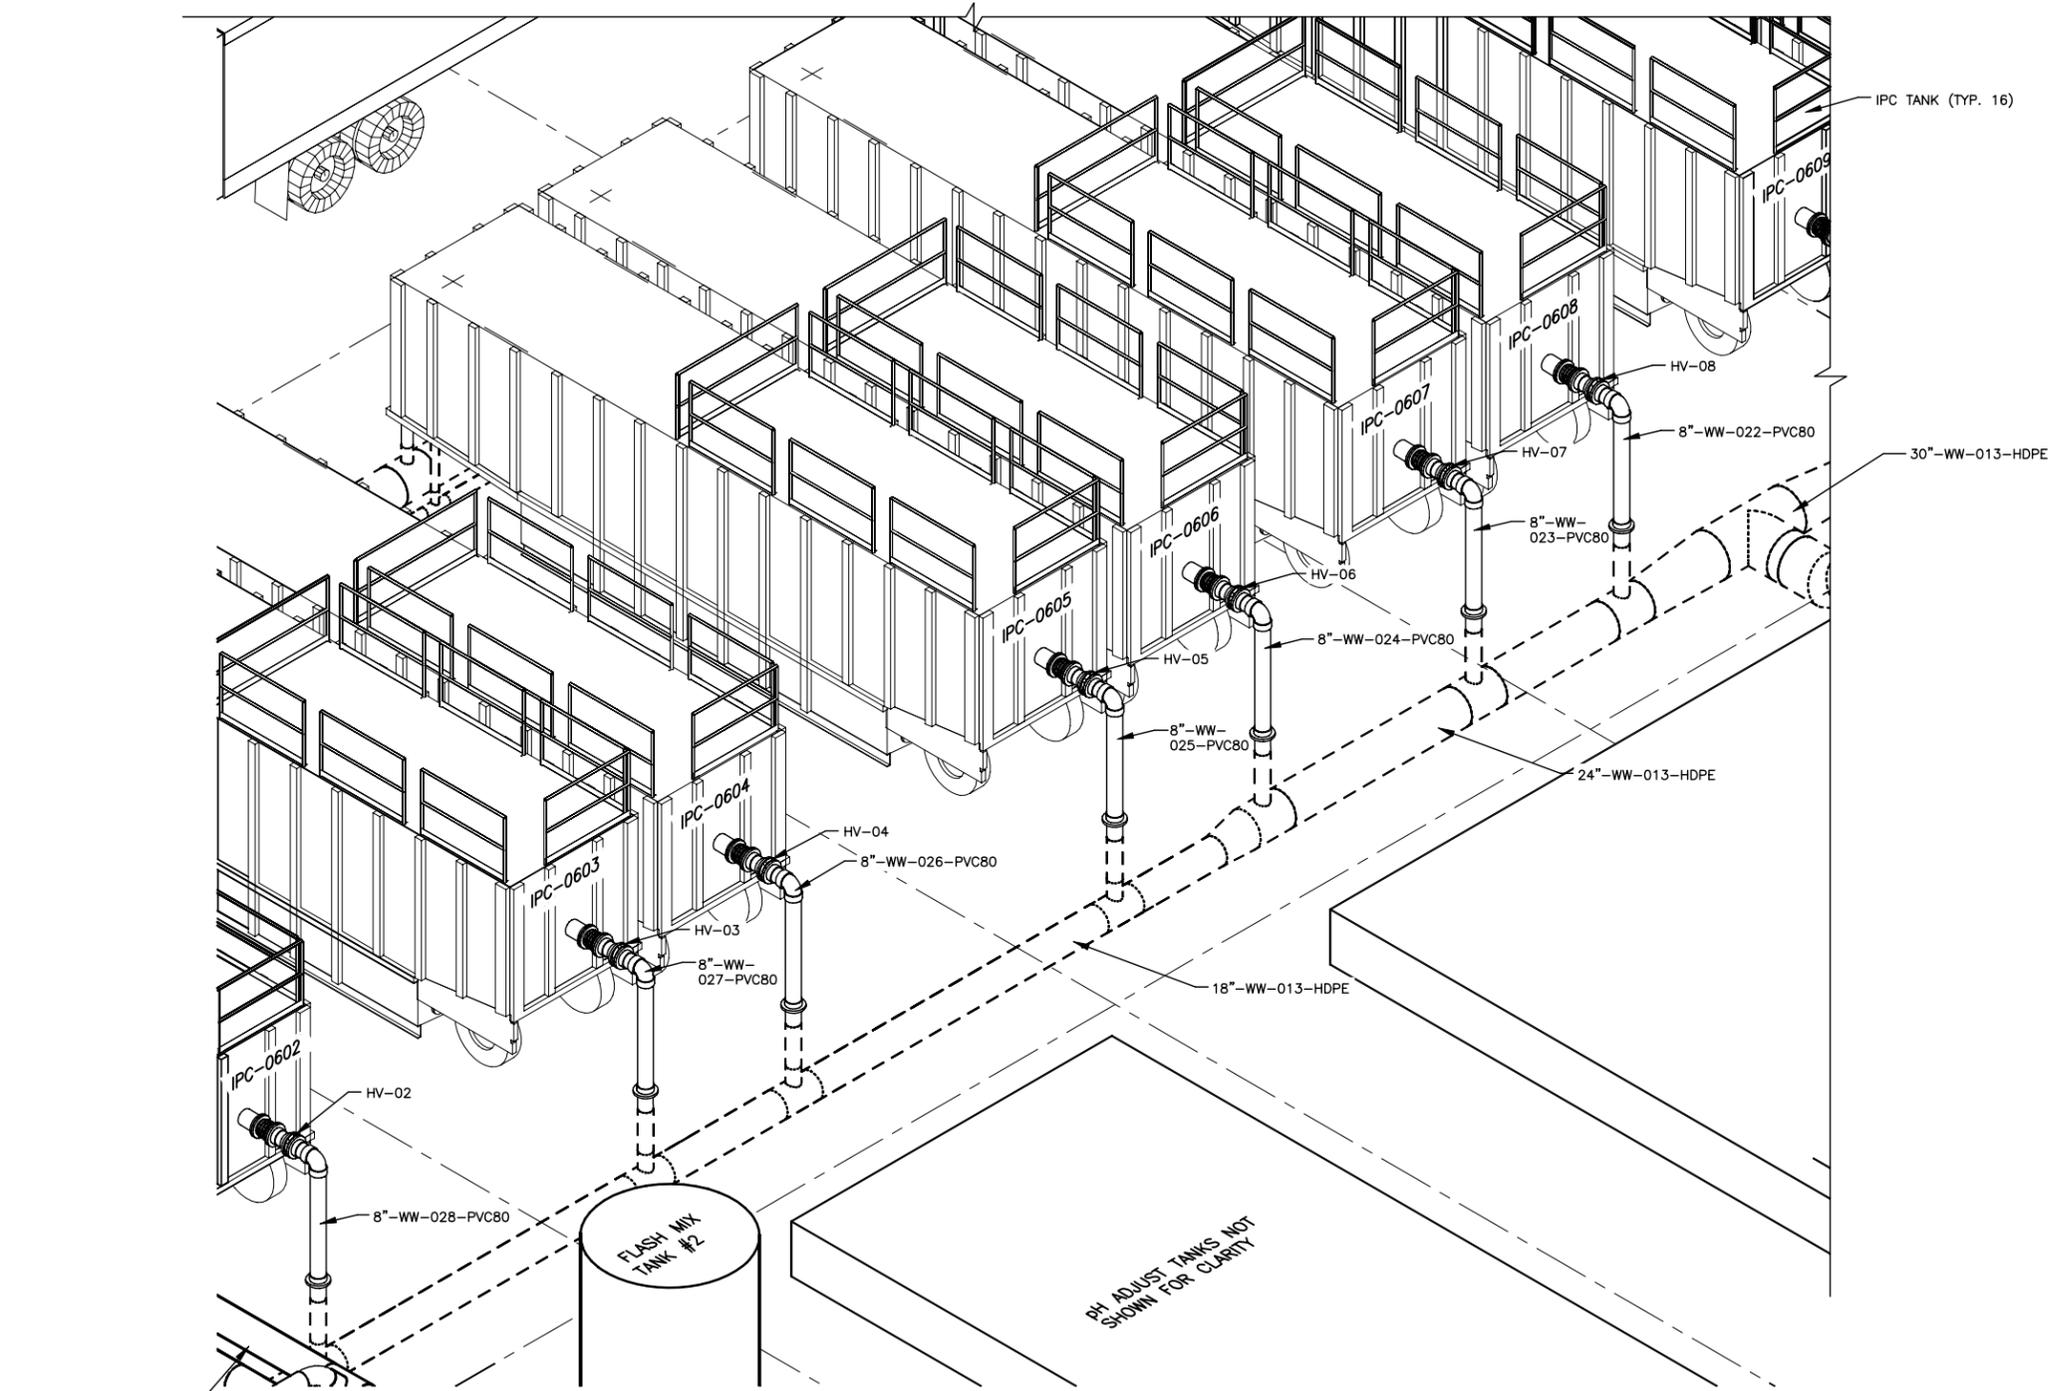

18"-WW-DISCHARGE
HEADER-HDPE

FLASH MIX
TANK #2

PH ADJUST TANKS NOT
SHOWN FOR CLARITY

IPC's ISOMETRIC
NOT TO SCALE

B
M-1

IT IS A VIOLATION OF LAW FOR
ANY PERSON, UNLESS ACTING UNDER
THE DIRECTION OF A LICENSED ENGI-
NEER, TO ALTER THIS DOCUMENT.

**PRELIMINARY
NOT FOR
CONSTRUCTION**
DATE: 5/12/10

B	5/12/10	DP #2 FOR NYSDEC AND COUNTY REVIEW	
A	4/09/10	DP #2 DRAFT FOR HONEYWELL REVIEW	
NO.	DATE	REVISION	INIT.

O'BRIEN & GERE
ENGINEERS INC.
2009 © O'Brien and Gere Engineers, Inc.

HONEYWELL INTERNATIONAL, INC.
DP #2
WATER TREATMENT PLANT
TOWN OF CAMILLUS, NEW YORK

MECHANICAL

IPC's ISOMETRIC

IN CHARGE OF	JSR	FILE NO.	1163.45613-M5	M-5
DESIGNED BY	GBE	CHECKED BY	PDS	
DRAWN BY	JAS	DATE	APRIL 2010	