

FIGURE 1

NYSDEC
 FORMER ROCHESTER METAL ETCHING FACILITY
 ROCHESTER, NEW YORK


SITE LOCATION MAP

NOT TO SCALE

10653.33909.001
 AUGUST 2007



FIGURE 2

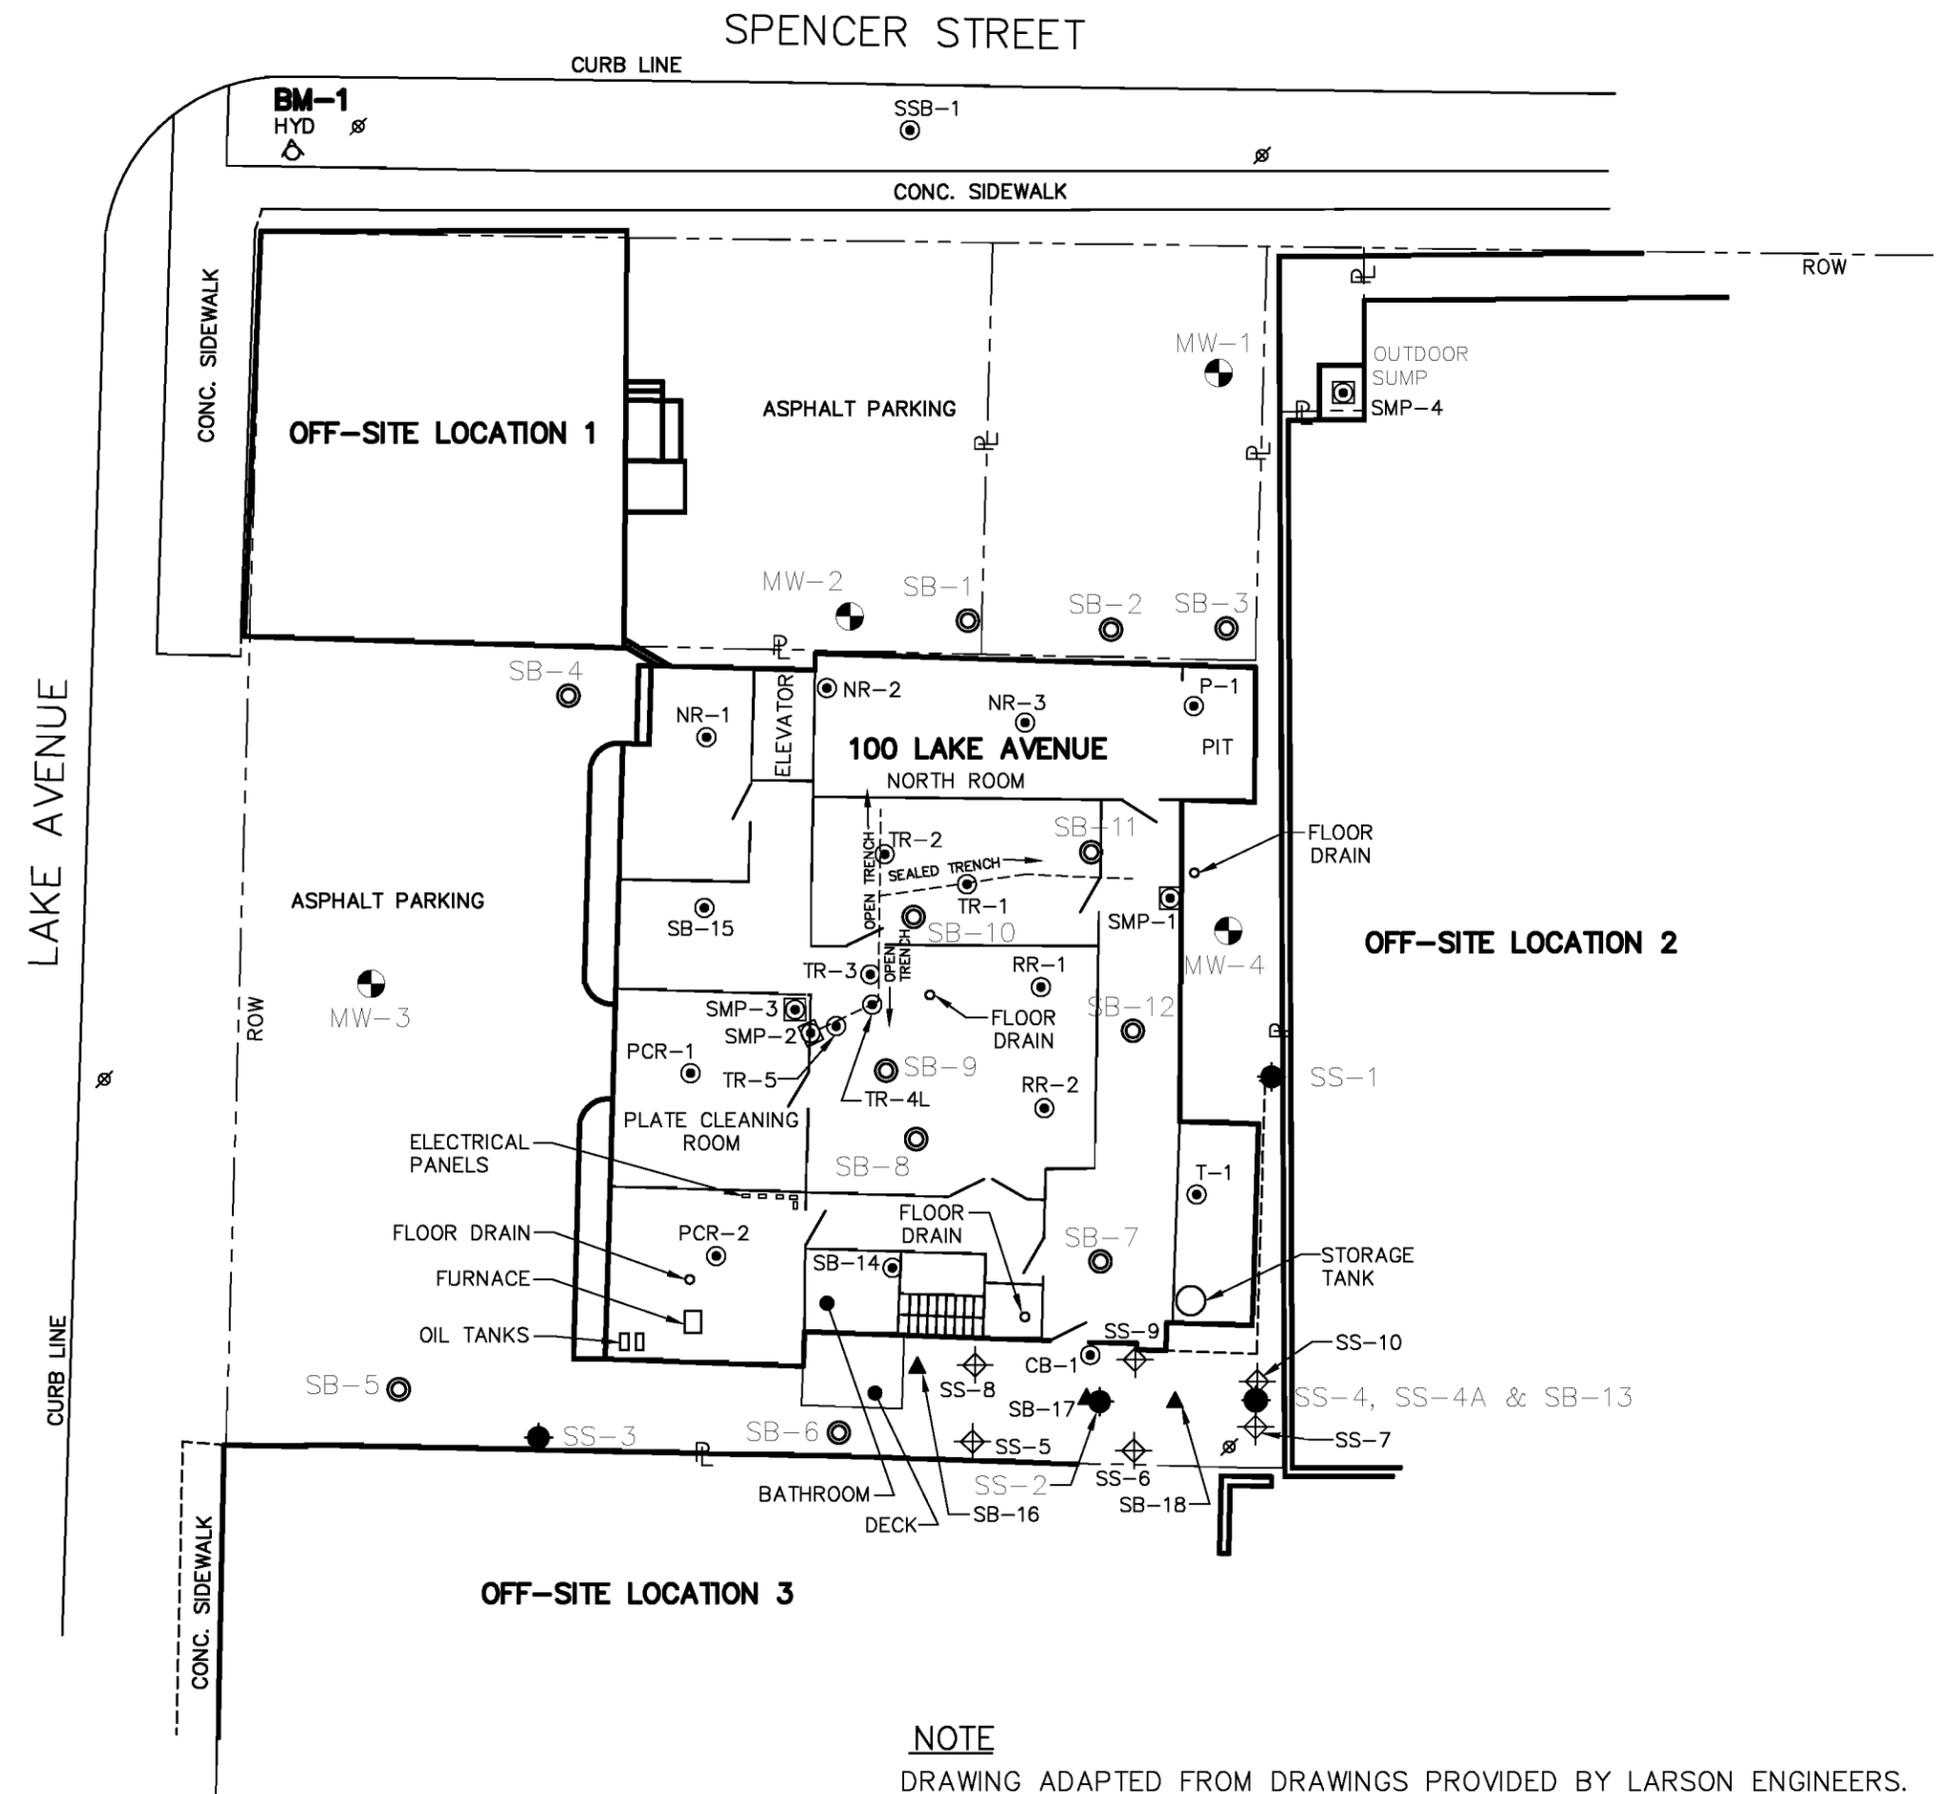

LEGEND

- MONITORING WELL
- ◆ 1998-1999 SOIL SAMPLE
- 1998-1999 SOIL BORING
- ⊕ 2006 SOIL SAMPLE
- ▲ 2006 SOIL BORING
- ⊗ UTILITY POLE
- N/F NOW OR FORMERLY
- FLOOR DRAIN
- ⊙ RI SAMPLE LOCATION
- - - TRENCH
- - - PROPERTY LINE

NEW YORK STATE
DEPARTMENT OF
ENVIRONMENTAL CONSERVATION
ALBANY, NEW YORK

**ON-SITE AND SPENCER ST.
SAMPLE LOCATIONS**



NOTE
DRAWING ADAPTED FROM DRAWINGS PROVIDED BY LARSON ENGINEERS.

FILE NO. 10653.33909.001
AUGUST 2007





This document was developed in color. Reproduction in B/W may not represent the data as intended.

FIGURE 3




LEGEND

 BACKGROUND SAMPLE LOCATION

ROCHESTER METAL ETCHING
SITE #8-28-100

NEW YORK STATE DEPARTMENT OF
ENVIRONMENTAL CONSERVATION
ALBANY, NEW YORK

BACKGROUND SOIL SAMPLE LOCATIONS

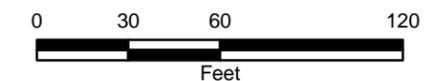

AUGUST 2007
10653.33909

