
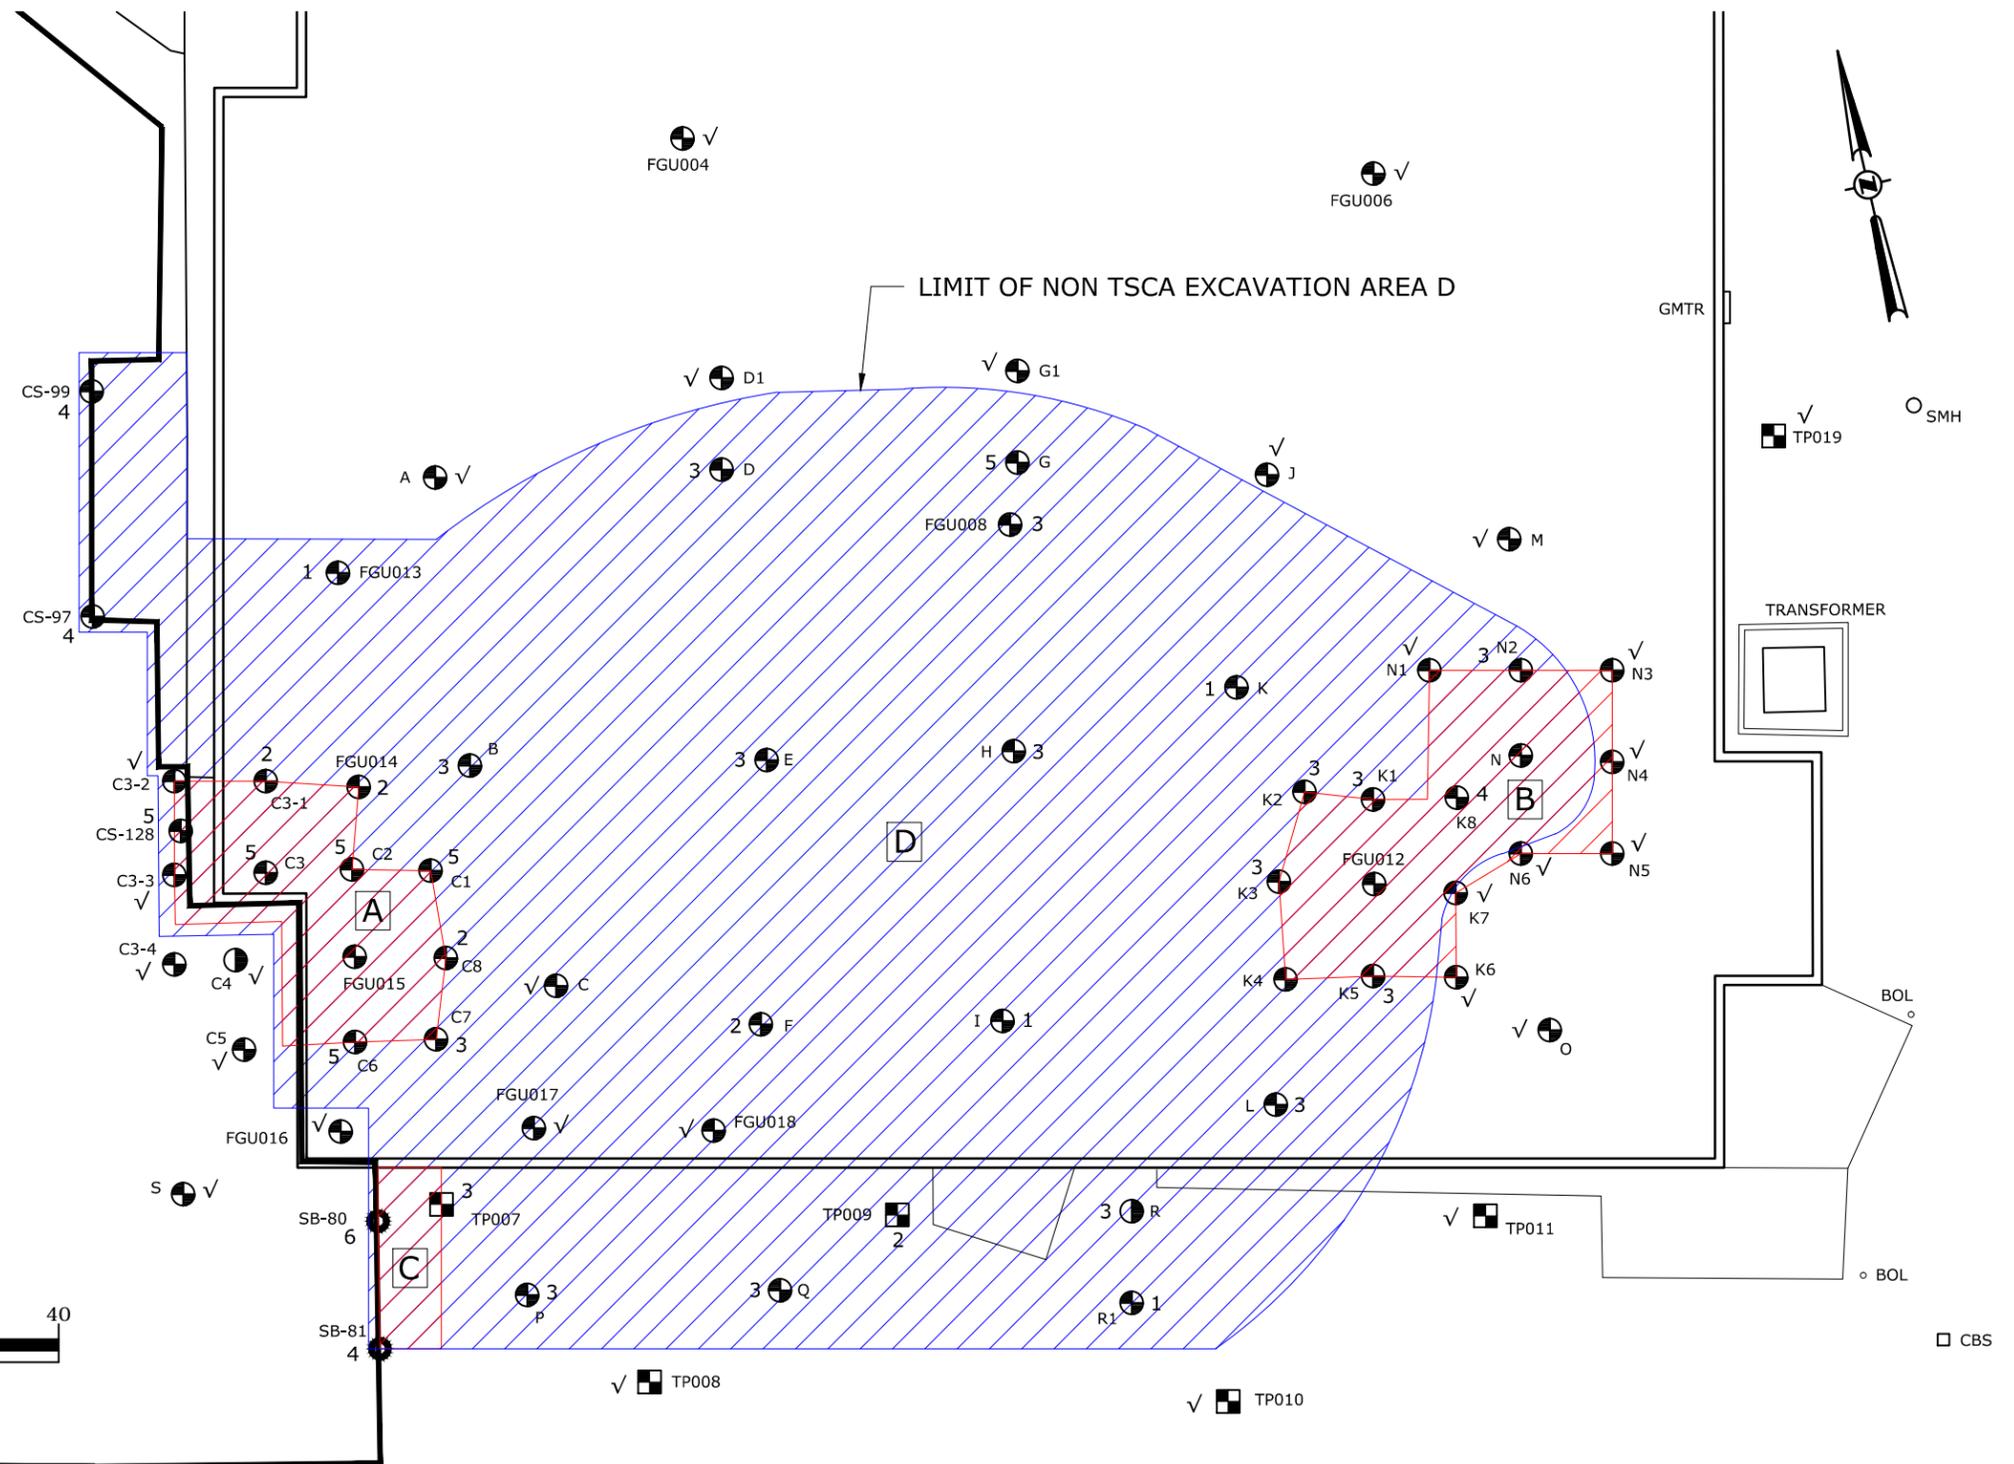


LEGEND

- A TSCA EXCAVATION AREA A TO BE EXCAVATED TO A DEPTH OF 2 FEET bgs. NON TSCA SOILS TO BE EXCAVATED TO 5 FEET bgs.
 - B TSCA EXCAVATION AREA B TO BE EXCAVATED TO A DEPTH OF 3 FEET bgs. NON TSCA SOILS TO BE EXCAVATED TO 4 FEET bgs.
 - C TSCA EXCAVATION AREA C TO BE EXCAVATED TO A DEPTH OF 4 FEET bgs.
 - D NON TSCA EXCAVATED AREA D TO BE EXCAVATED TO A DEPTH OF 3 FEET bgs WITH ISOLATED AREAS OF EXCAVATION GREATER THAN 3 FEET bgs. AS SHOWN.
- SOIL SAMPLE LOCATION AND NUMBER WITH DEPTH OF EXCAVATION IN ORDER TO REMOVE PCB IMPACTED SOILS TO PREVIOUSLY DOCUMENTED CONCENTRATIONS LESS THAN 1 ppm.
- 3 ⊕ E SOIL SAMPLE LOCATION WHERE PCBs WERE NOT DETECTED GREATER THAN 1 ppm IN ALL SAMPLE INTERVALS ANALYZED.
- √ ⊕ M SOIL SAMPLE LOCATION WHERE PCBs WERE NOT DETECTED GREATER THAN 1 ppm IN ALL SAMPLE INTERVALS ANALYZED.

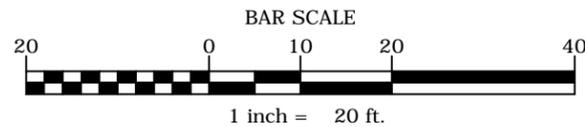

CAD DWG. FILE NAME: K:\Projects\133341\Env\Drawings-Maps\FIGURE 5.dwg

MAP NOTE:	DATE	REVISIONS RECORD/DESCRIPTION	DRAFTED	CHECK	APPR.	UNAUTHORIZED ALTERATION OR ADDITION TO THIS DOCUMENT IS A VIOLATION OF THE NEW YORK STATE EDUCATION LAW.
1. THE LOCATIONS AND FEATURES DEPICTED ON THIS MAP DO NOT REPRESENT AN ACTUAL FIELD SURVEY AND ARE CONSIDERED APPROXIMATE. MAP REFERENCE: 1. "PRE DESIGN INVESTIGATION FIGURE 2 : TOTAL PCBs IN SOILS FORMER GRAND UNION 354 BROADWAY" TOWN OF FORT EDWARD, WASHINGTON COUNTY, NEW YORK PREPARED BY C.T. MALE ASSOCIATES, DATED AUGUST 1, 2014 DWG NO. 14-385.		1				© 2014 C.T. MALE ASSOCIATES DESIGNED : S.BIEBER DRAFTED : S.WUNSCH CHECKED : S.BIEBER PROJ. NO : 13.3341 SCALE : 1"= 20' DATE : AUG. 25, 2014
		2				
		3				
		4				
		5				
		6				
		7				
		8				
		9				

FIGURE : 3

Selected Remedy

FORMER GRAND UNION
354 BROADWAY

TOWN OF FORT EDWARD WASHINGTON COUNTY, NEW YORK

C.T. MALE ASSOCIATES
Engineering, Surveying, Architecture & Landscape Architecture, D.P.C.
50 CENTURY HILL DRIVE, LATHAM, NY 12110
518.786.7400 * FAX 518.786.7299

SHEET 2 OF 3

DWG. NO: 14-453



SCALE: 1" = 30'
 145361.100
 DATE: January 7, 2015

Selected Remedy
 FORMER BARON BLAKESLEE SITE
 BAY SHORE, NEW YORK


FIGURE
3




7-Story Mixed Use
Commercial/Residential Building

3-Story Mixed Use
Commercial/Residential Building

SCALE:

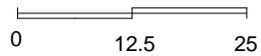

1 Inch = 25 feet

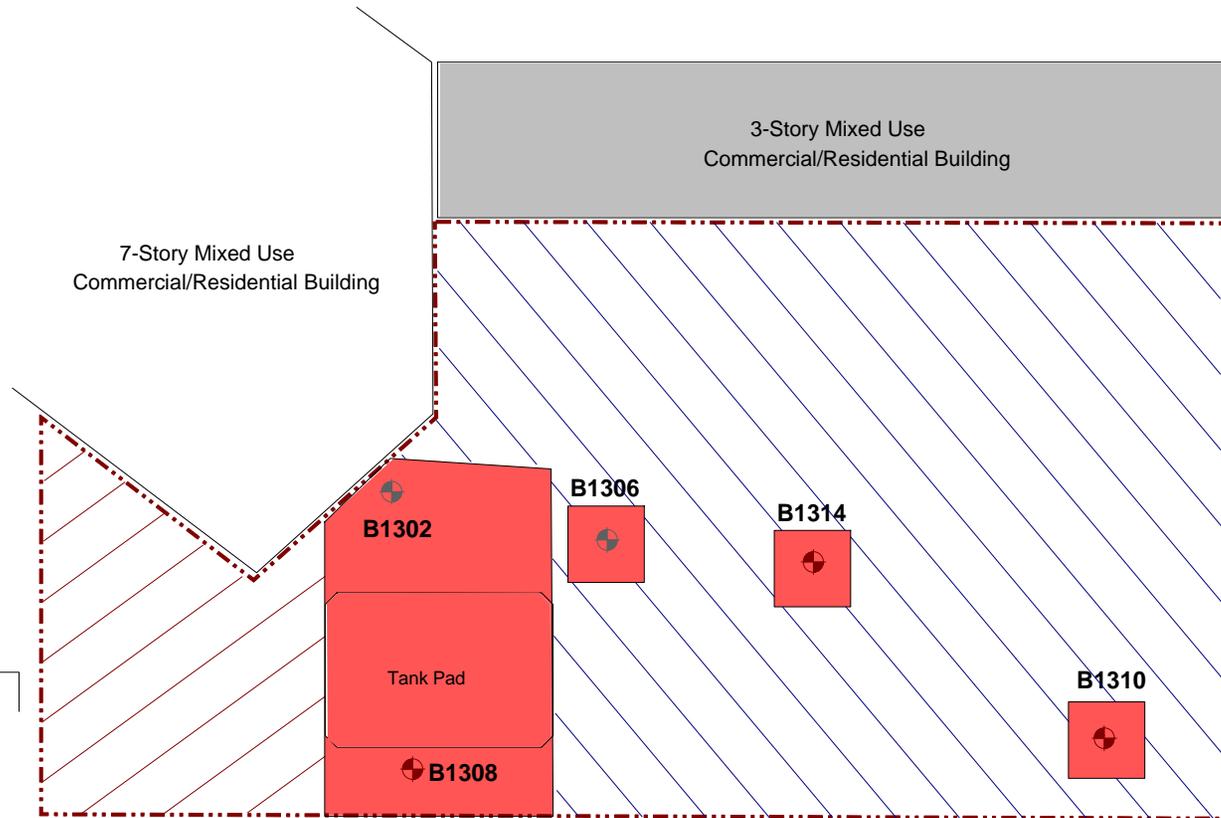

KEY:

-  Site Boundary
-  Excavation Area - 11ftbg
-  Excavation Area - 2ftbg
-  Hotspot Excavation Area - 15ftbg

MALCOLM X BOULEVARD

BBC
ENVIRONMENTAL BUSINESS CONSULTANTS
Phone 631.504.6000
Fax 631.924.2870

Figure No.
3A

Site Name:	FORMER GETTY SERVICE STATION
Site Address:	1103-1107 DEKLB AVENUE, BROOKLYN, NY
Drawing Title:	Selected Remedy



7-Story Mixed Use
Commercial/Residential Building

3-Story Mixed Use
Commercial/Residential Building

Service Station Building
Storage
Office

Former Dispenser Island

Former Waste Oil UST
(removed)

Tank Pad
IW1 IW2 IW3
IW4 IW5

Former Dispenser Island
IW6 IW7 IW8

Former Gasoline UST
(removed)
IW9 IW10

MW1401

MW1402

MW1403

DEKALB AVENUE

SCALE:



1 Inch = 25 feet

KEY:

Site Boundary

MWx Performance Monitoring Well Location



IWx Chemical Injection Well / Inj. Radius

MALCOLM X BOULEVARD

EBC
ENVIRONMENTAL BUSINESS CONSULTANTS
Phone 631.504.6000
Fax 631.924.2870

Figure No.
3B

Site Name:	FORMER GETTY SERVICE STATION
Site Address:	1103-1107 DEKALB AVENUE, BROOKLYN, NY
Drawing Title:	Selected Remedy

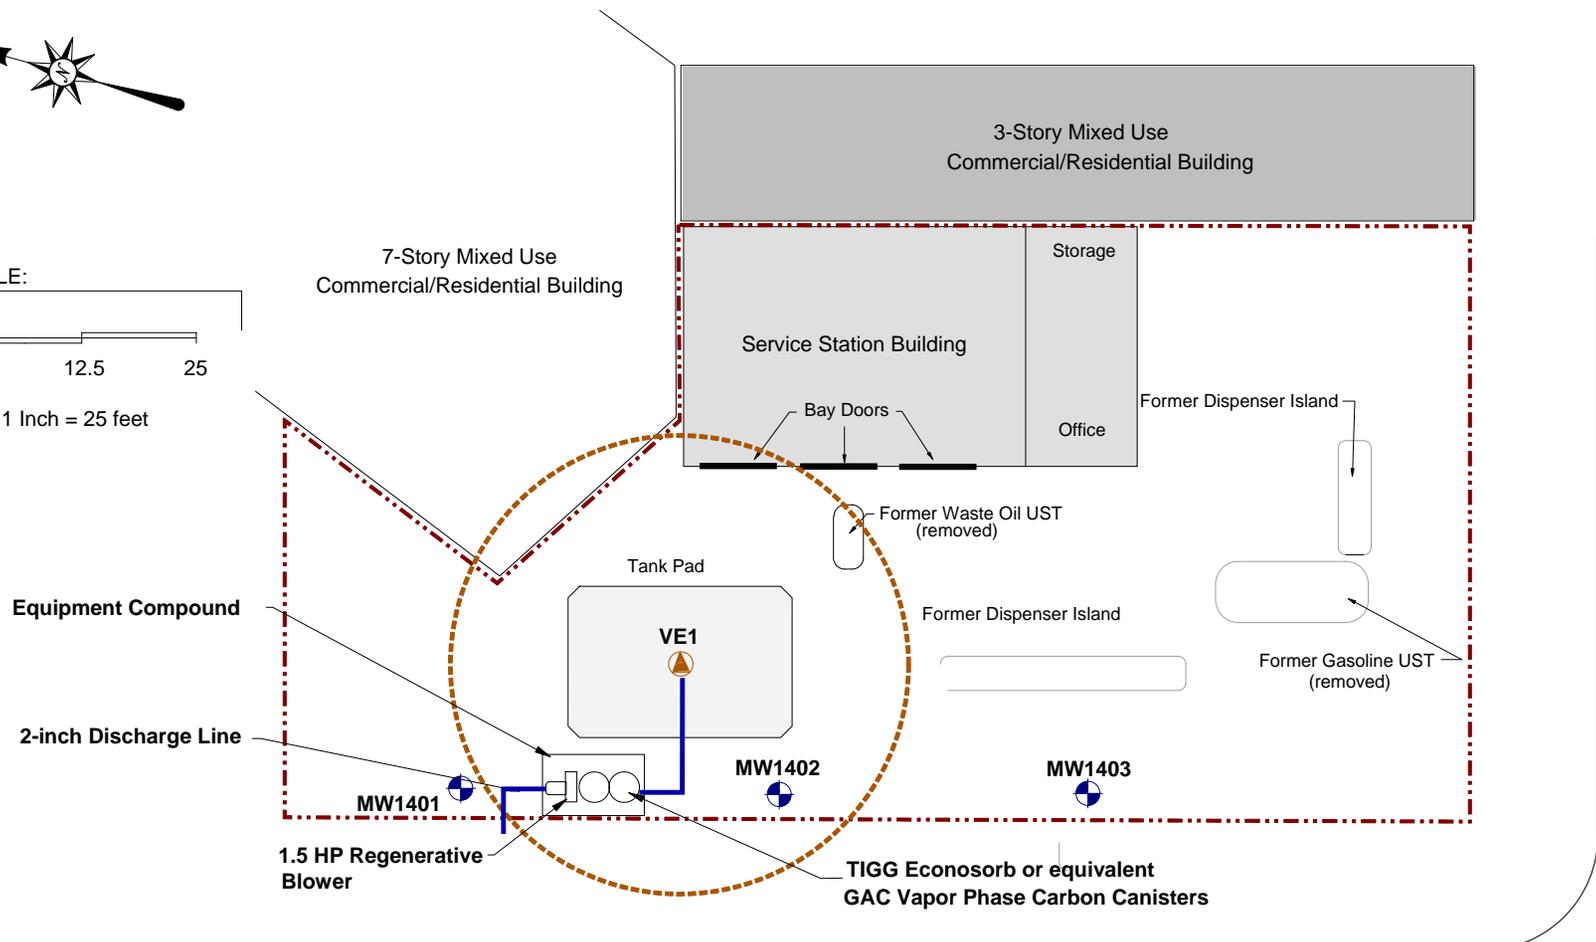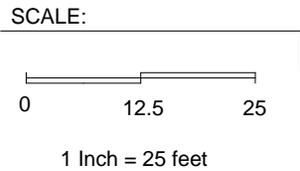

KEY:

-  Site Boundary
-  Performance Monitoring Well Location
-  Vapor Extraction Well / Radius of Influence

BBC
 ENVIRONMENTAL BUSINESS CONSULTANTS

Phone 631.504.6000
 Fax 631.924.2870

Figure No.
 3C

Site Name:	FORMER GETTY SERVICE STATION
Site Address:	1103-1107 DEKALB AVENUE, BROOKLYN, NY
Drawing Title:	Selected Remedy