

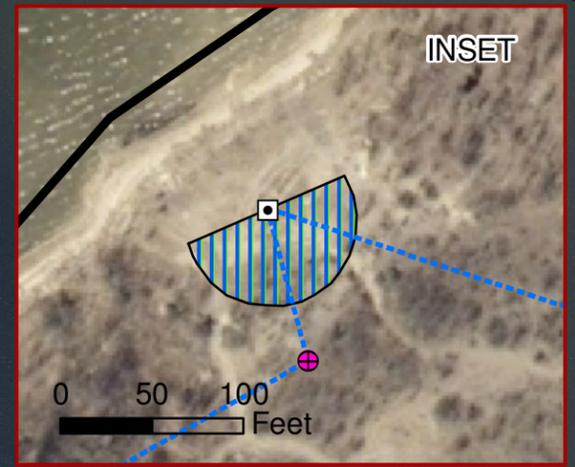


FIGURE 5




LEGEND

- MANHOLE
- NMCSG RECOVERY WELL
- PUMP STATION
- CONVEYANCE PIPE
- ACCESS ROAD
- CRIB WALL
- GRADED GRAVEL AND LIVE FASCINES (LAKE REMEDY)
- SEEP COLLECTION APRON
- GROUNDWATER COLLECTION TRENCH
- DELINEATED WETLANDS
- EXCAVATION AREA



HONEYWELL
WASTEBEDS 1-8
GEDDES, NEW YORK


POTENTIAL
RESPONSE ACTION 4

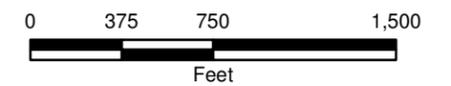

APRIL 2010
1163.41861



DATE: 4/26/2010 2:18:51 PM NAME: NewtonJM PATH: I:\Honeywell_1163\41861\Wastebeds-1-8-SIDoc\DWG\MXD\PRAD\CollectionSystem.mxd

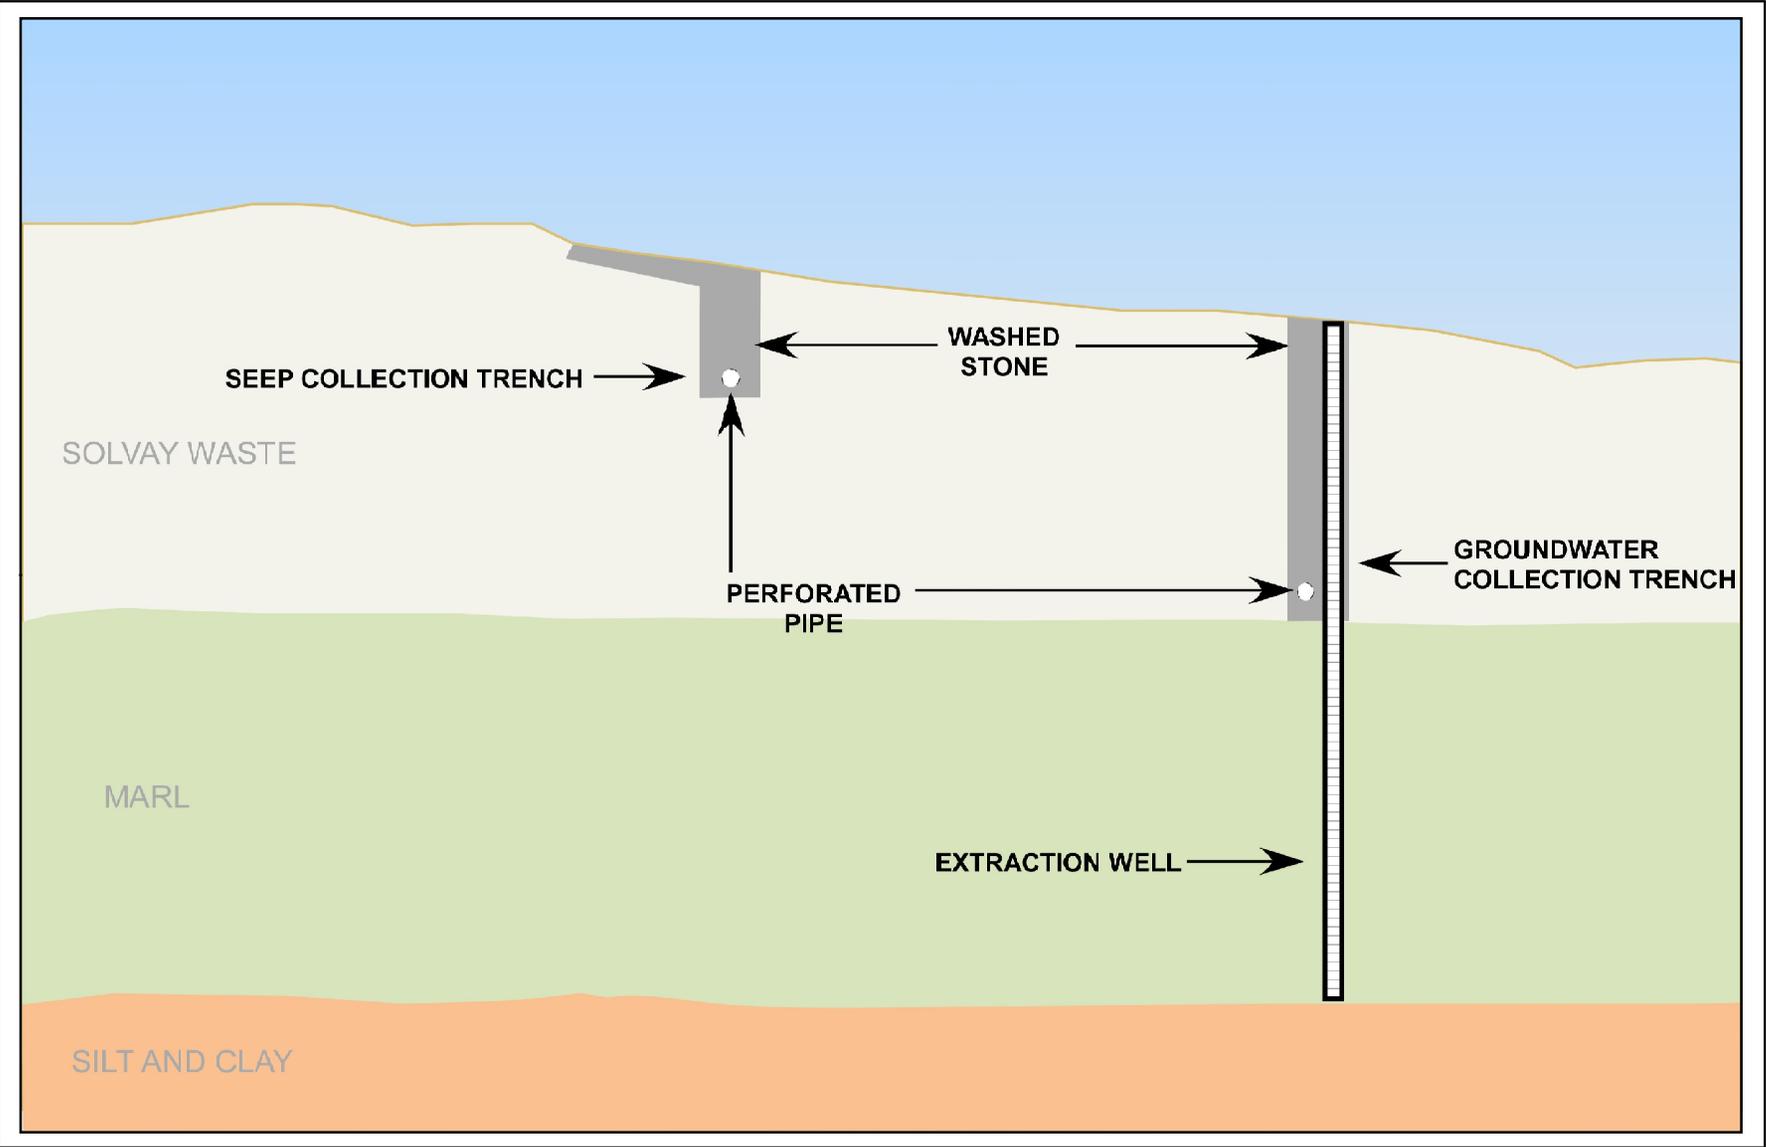

NOT TO SCALE

HONEYWELL
WASTEBEDS 1-8
GEDDES, NEW YORK


FIGURE 6

**COLLECTION TRENCH
CONCEPTUAL CROSS-SECTION**

APRIL 2010
1163.41861



DATE: 4/26/2010 2:17:12 PM NAME: NewtonJM PATH: I:\Honeywell.1163.41861.Wastebeds-1-8_S\Doc\DWG\MXD\PRAD\ShoreStable.mxd

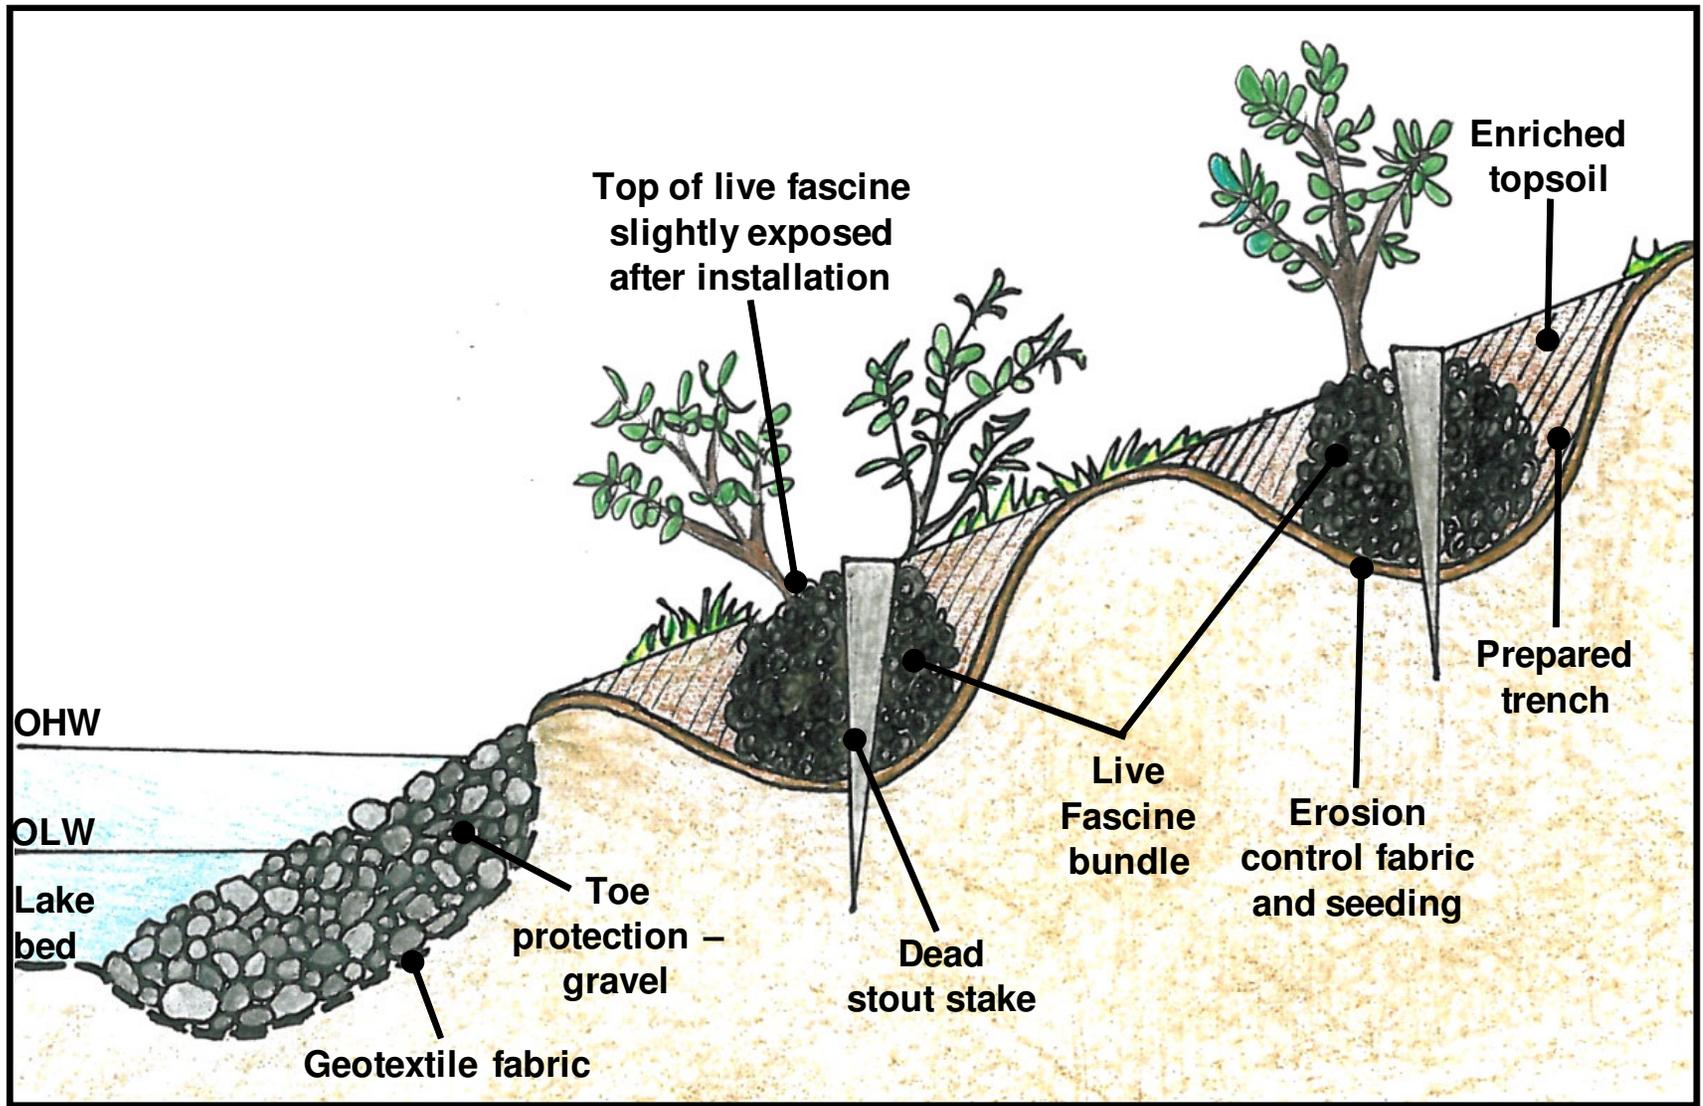

Source: Modified From: "Stream Corridor Restoration: Principles, Processes and Practices" Federal Interagency Restoration Working Group, October 1998

NOT TO SCALE

HONEYWELL
WASTEBEDS 1-8
GEDDES, NEW YORK


FIGURE 7

SHORELINE STABILIZATION CONCEPTUAL CROSS-SECTION

APRIL 2010
1163.41861



DATE: 4/27/2010 3:43:49 PM NAME: NewtonJM PATH: I:\Honeywell\1163.41861\Wastebeds-1-8-SIDoc\DWG\MXD\PRAD\CribWall.mxd

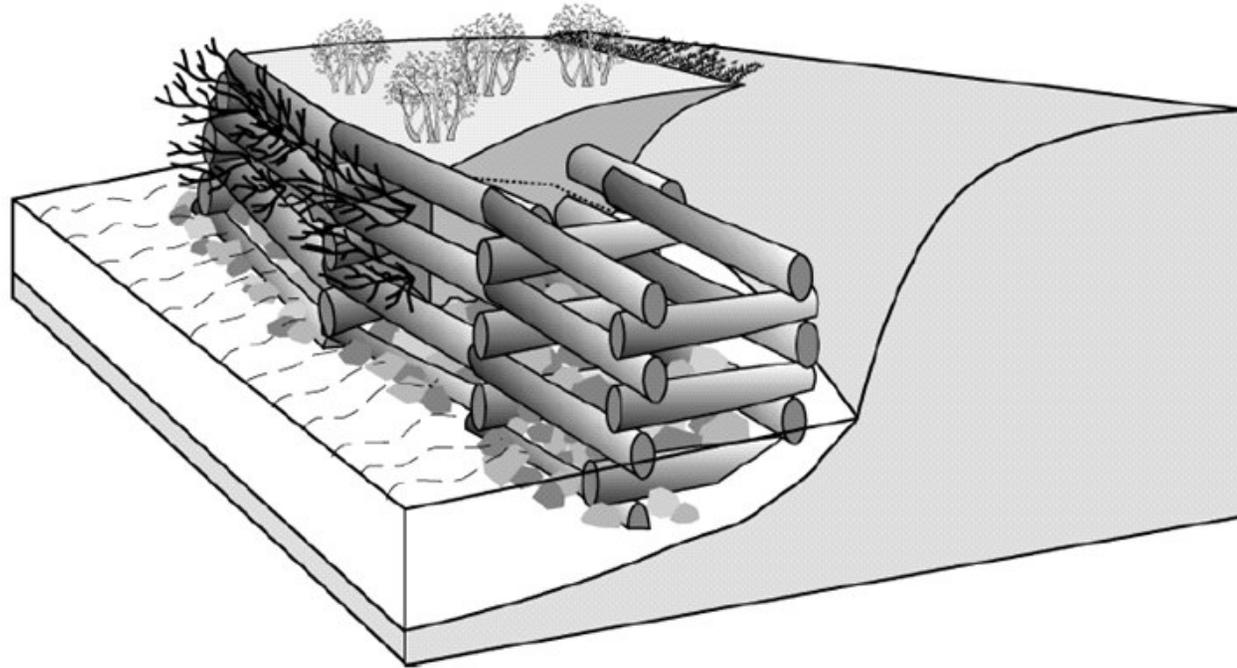

Source: Modified From: "Stream Corridor Restoration: Principles, Processes and Practices" Federal Interagency Restoration Working Group, October 1998

NOT TO SCALE

HONEYWELL
WASTEBEDS 1-8
GEDDES, NEW YORK

FIGURE 8

**CRIB WALL STABILIZATION
CONCEPTUAL CROSS-SECTION**

APRIL 2010
1163.41861

