



Source: MacBroom, 1996

HANOVER TOWERS DECK




PROJECT GOALS

- Flood Control
- Erosion Control
- Water Quality
- Linear Park
- Aquatic Habitat
- Economic Opportunity

PROJECT STRATEGY

- Reduce Peak Flows
- Increase Hydraulic Capacity
- Lower Water Elevations
- Create Greenway Corridor
- Enhance Downtown
- Ecologic Improvements
- No Downstream Impacts

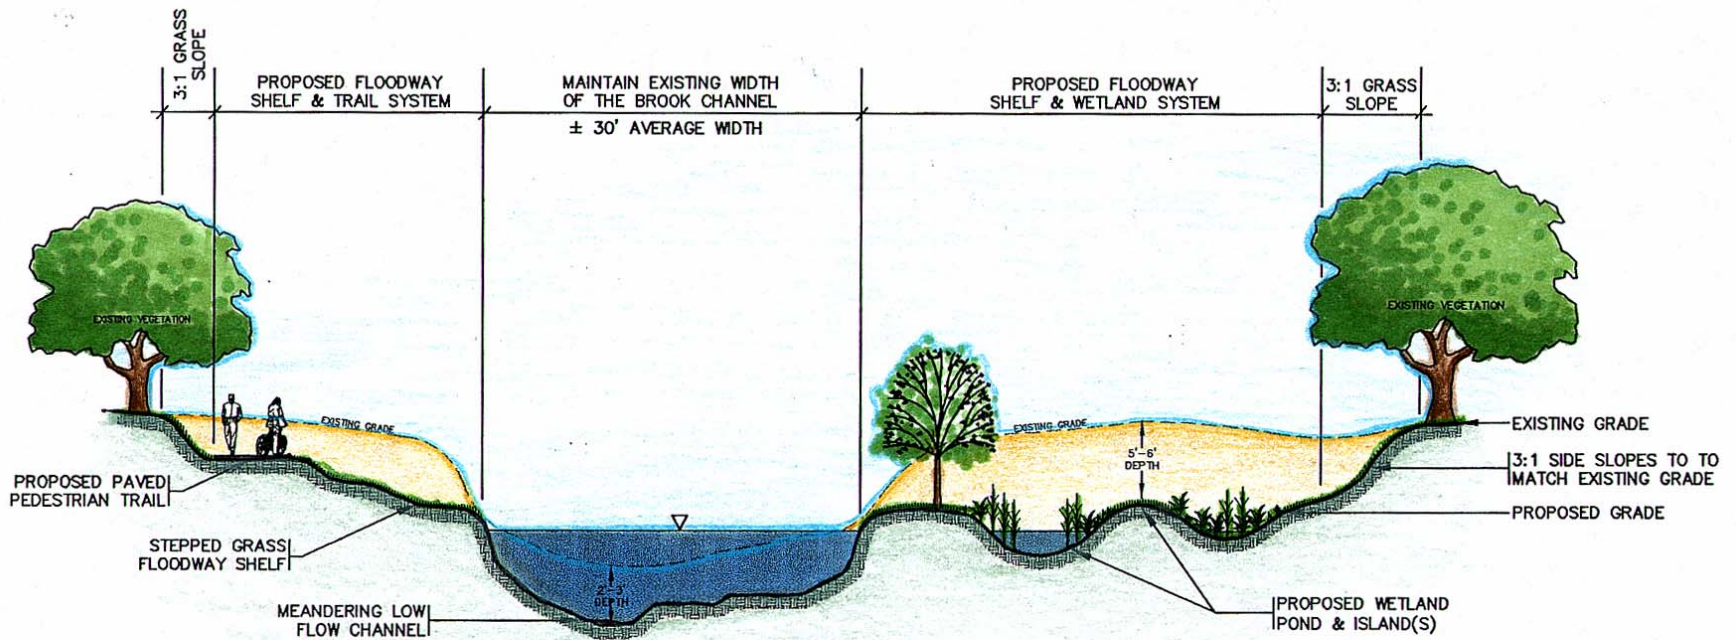

TYPICAL FLOODWAY CROSS SECTION

NOT TO SCALE

POTENTIAL DESIGN ELEMENTS



Signature Pedestrian Footbridge



Civic Events on Floodplain



Urban Design & Gateway Treatment

THE HUB~FLOOD CONTROL/SITE

