
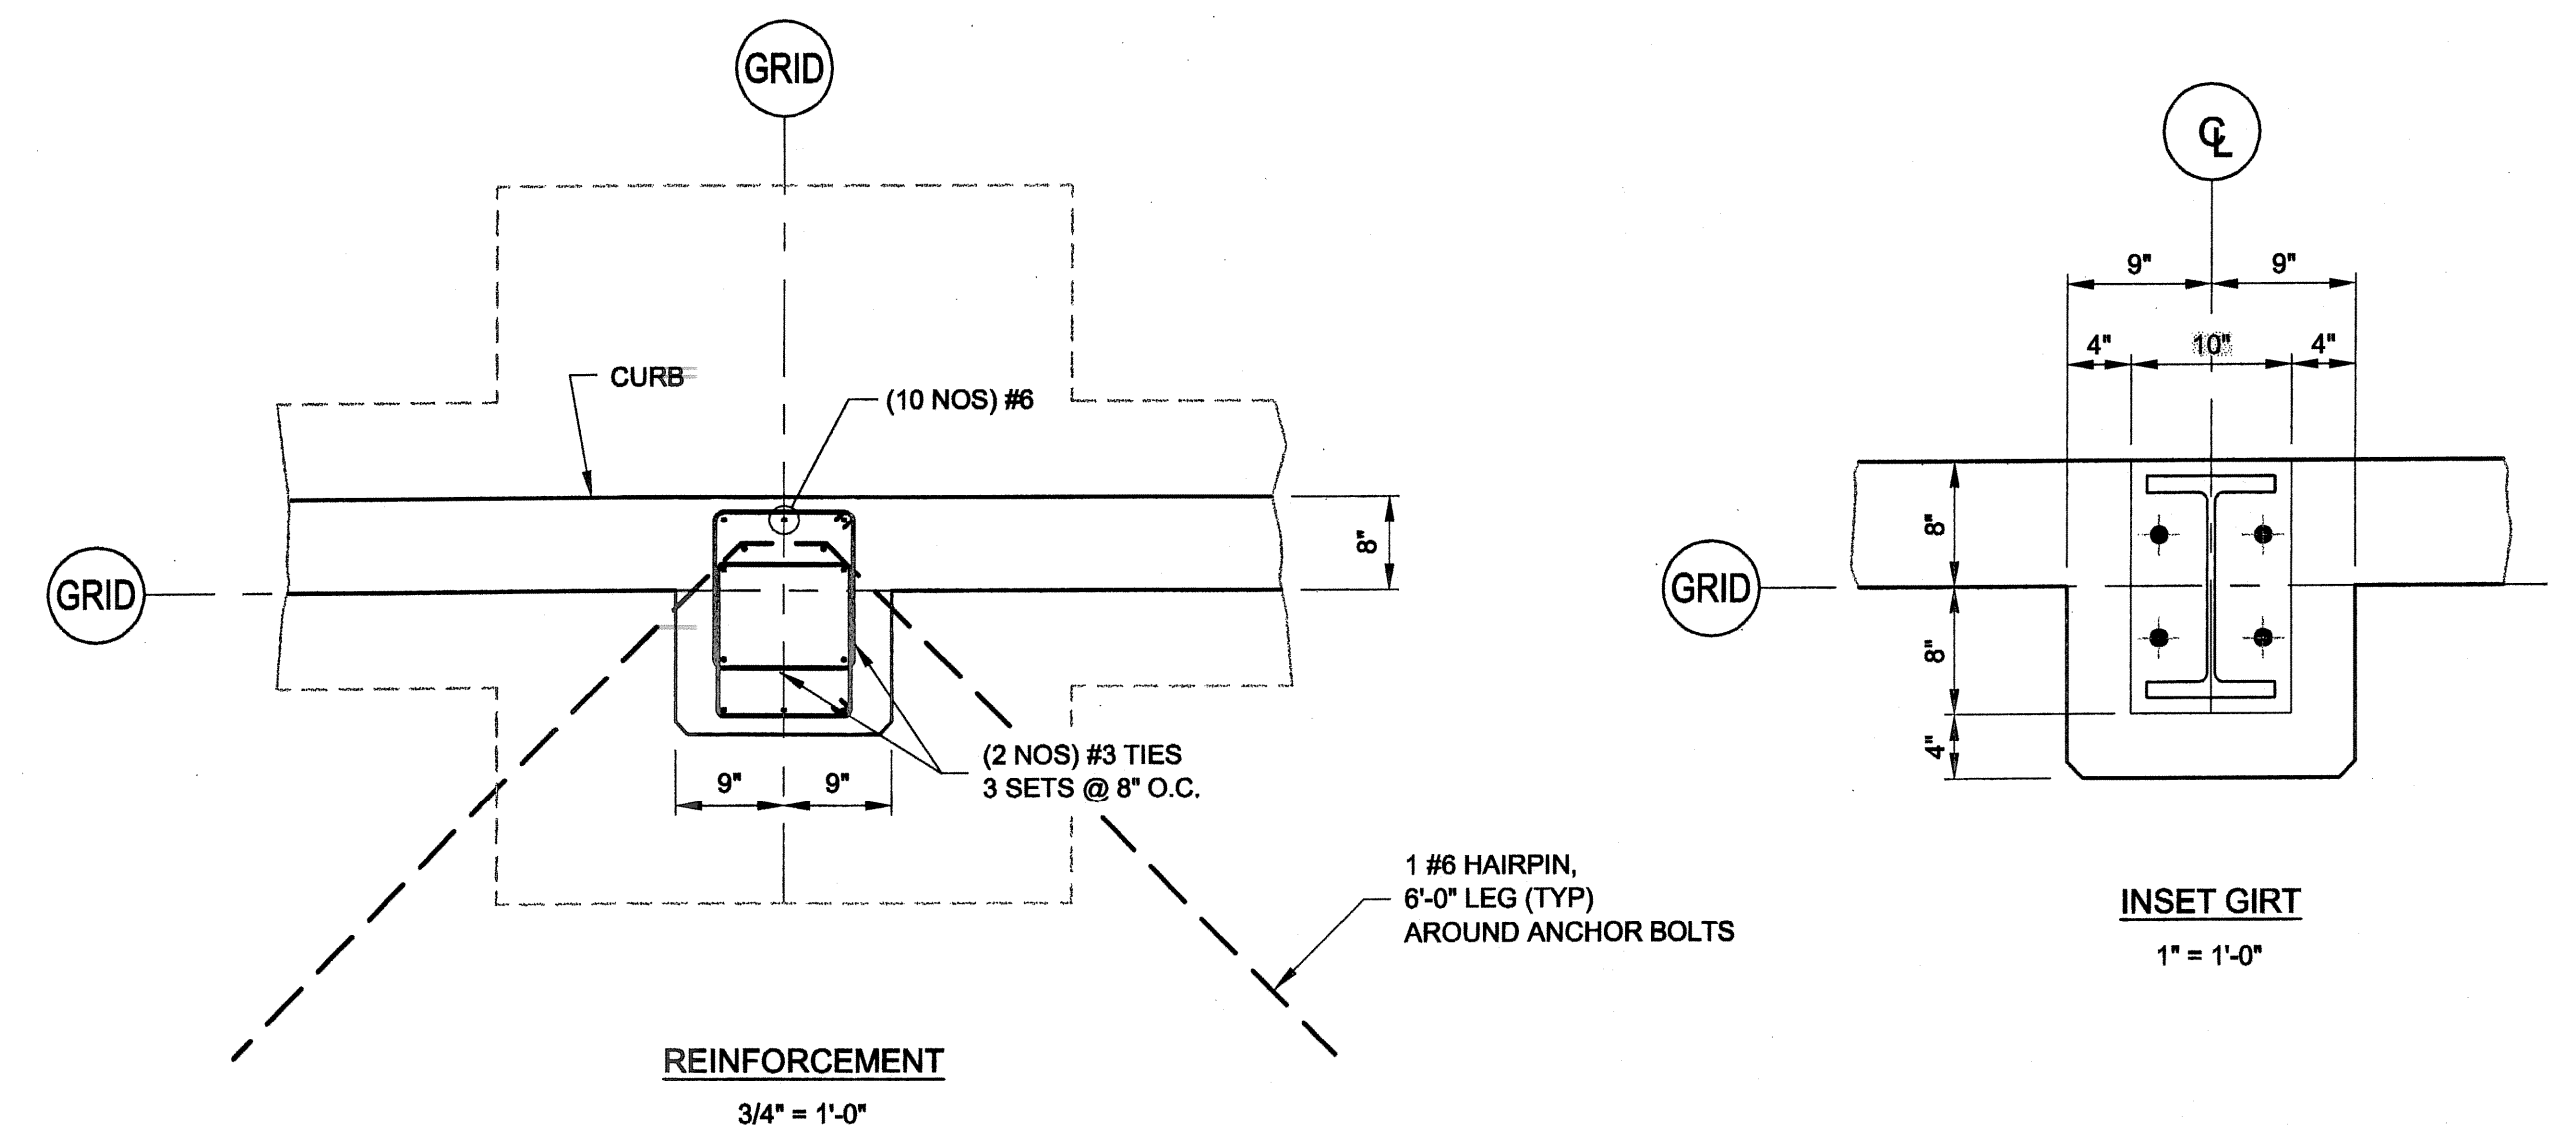
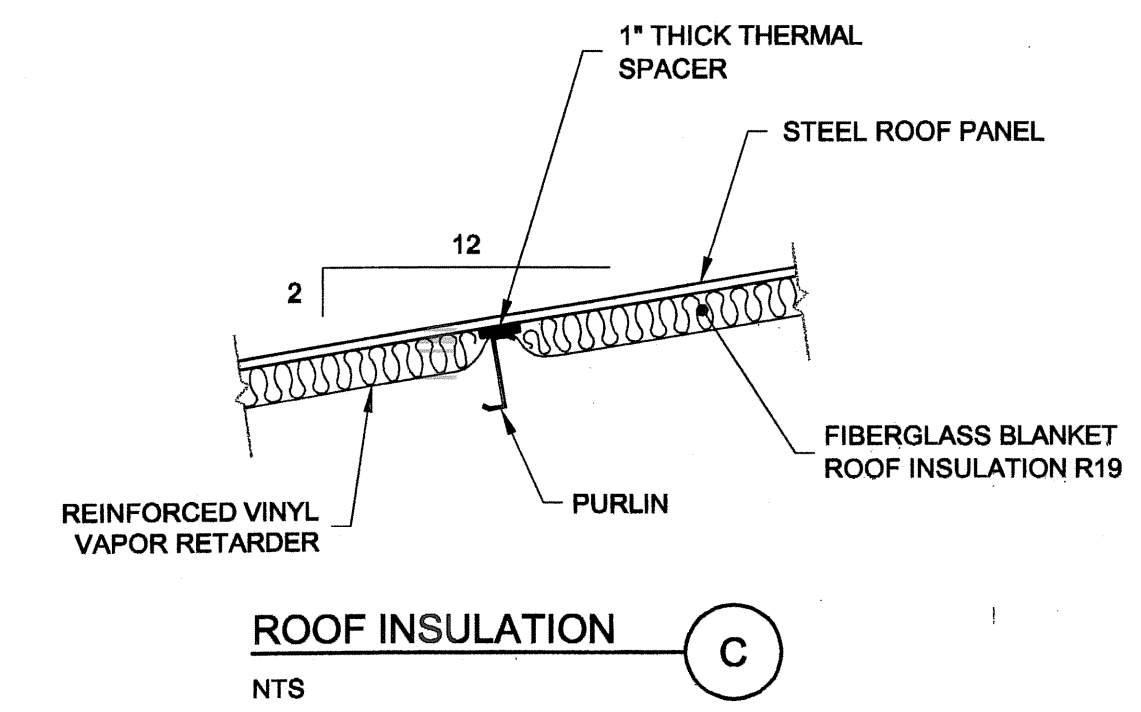
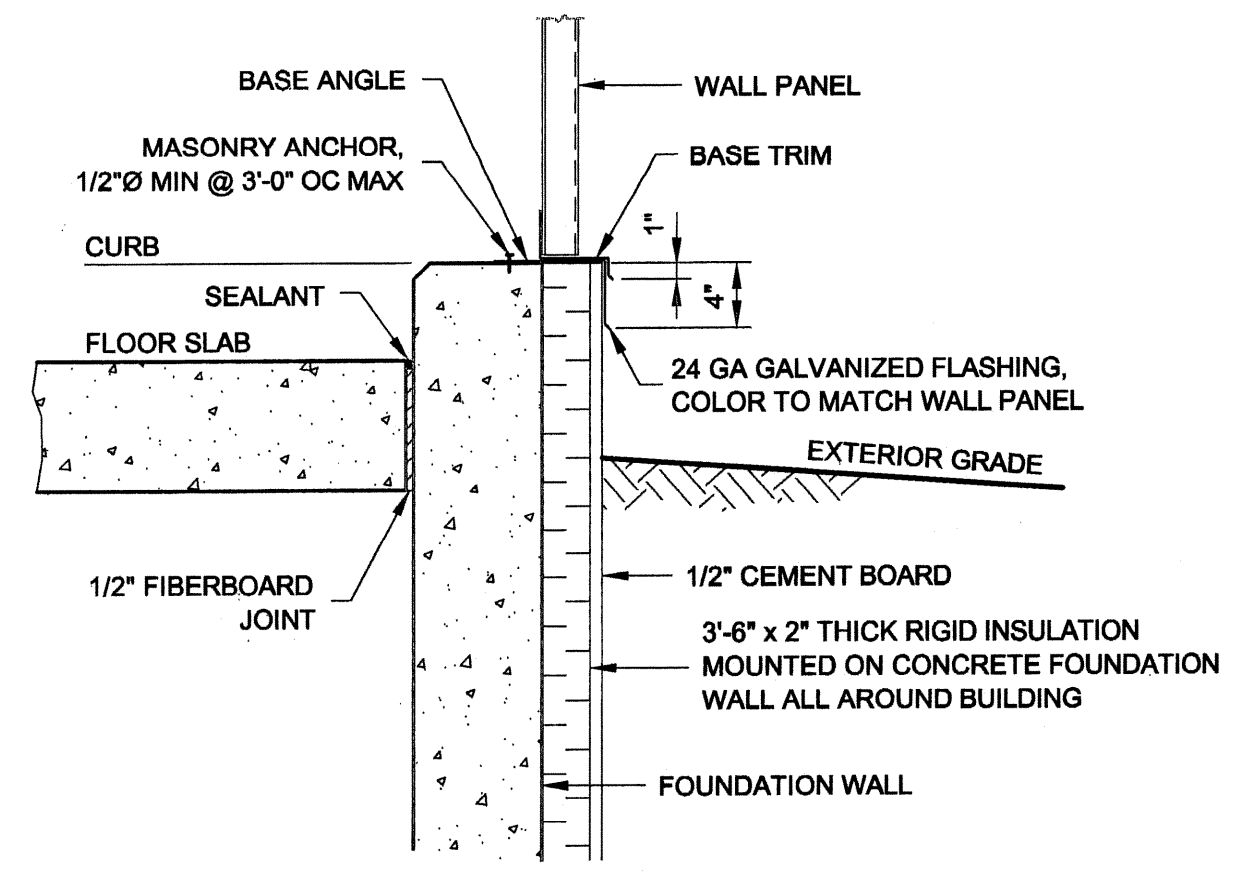


SECTION 1  
1/2" = 1'-0" ST-02

CONTRACTOR SHALL PROVIDE BUILDING INTERIOR CLEARANCE OF MINIMUM 12'-8" ABOVE FLOOR SLAB EL 100'-0".

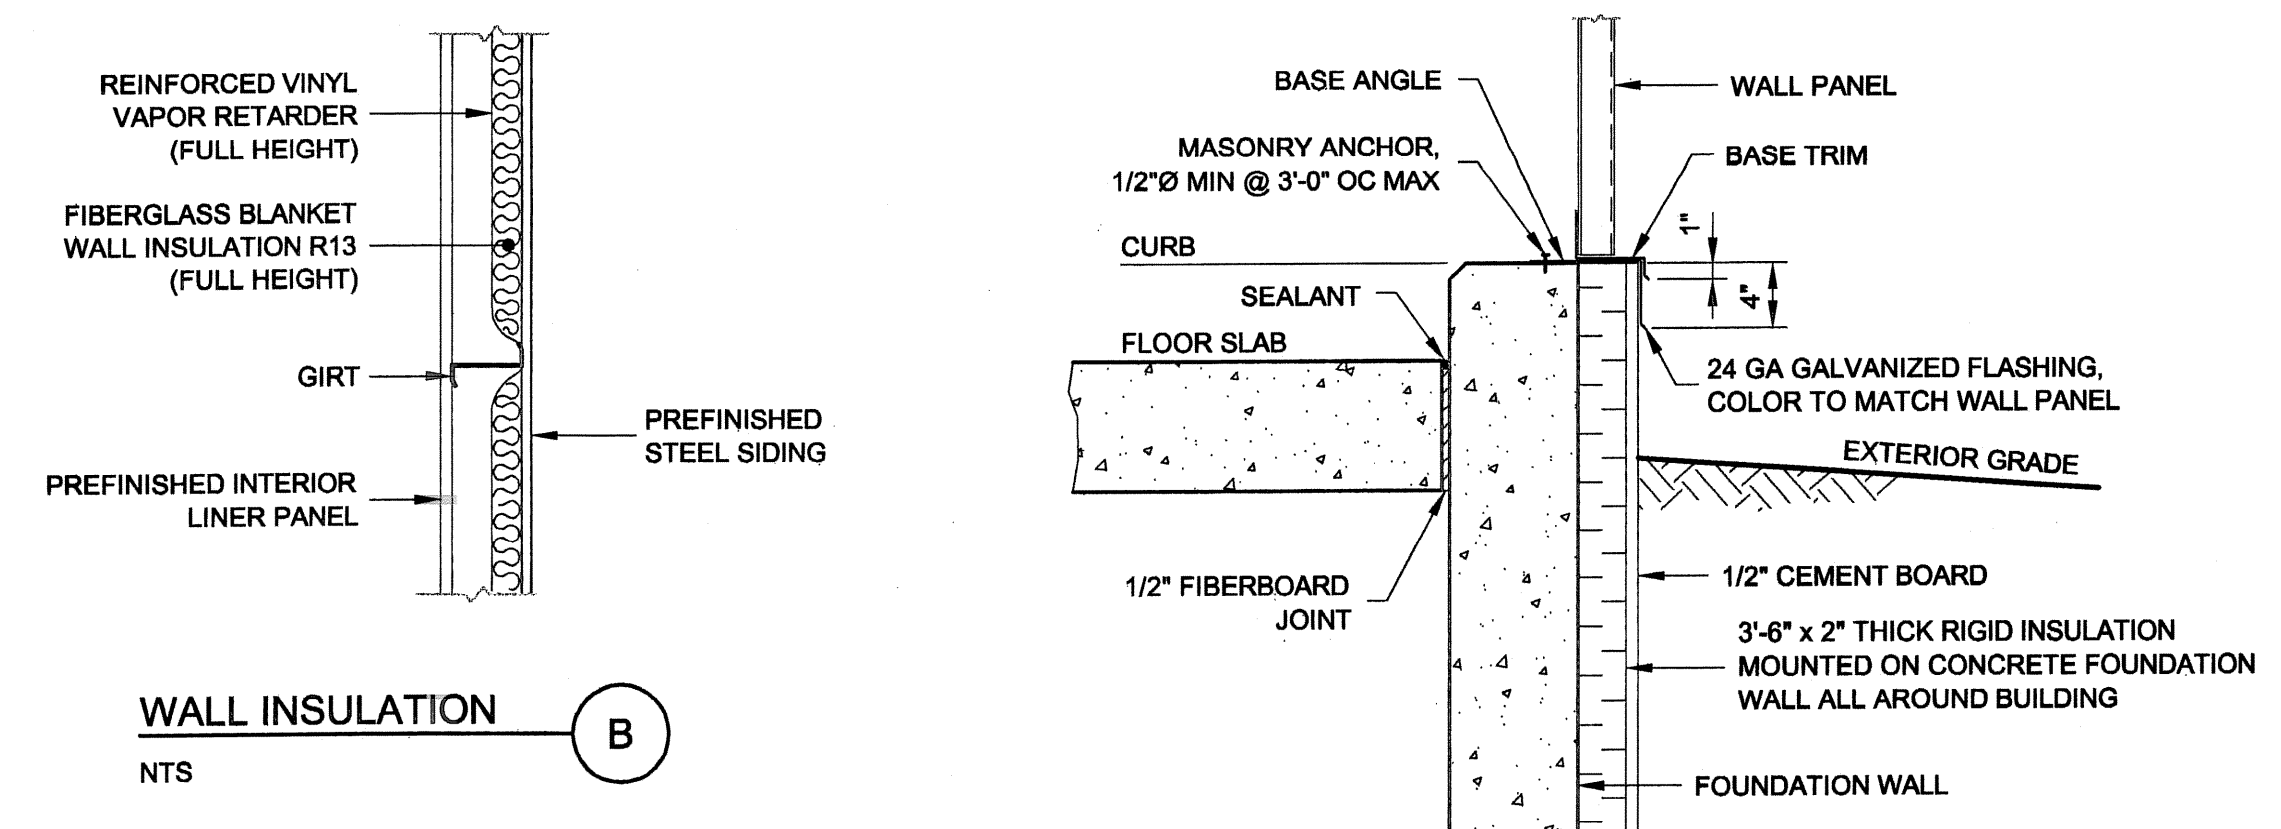

DATE PRINTED  
05/25/05

100% REVIEW DRAWINGS  
NOT FOR CONSTRUCTION

SCALE VERIFICATION: THIS BAR MEASURES 1" ON ORIGINAL. ADJUST SCALE ACCORDINGLY.

No	Revision	Date	Initial

Approved



WARNING: ALTERING THIS DOCUMENT IS IN VIOLATION OF THE NEW YORK STATE EDUCATION LAW EXCEPTING AS PROVIDED IN SECTION 7209, PART 2 OF THE LAW.

HOOKER/RUCO SITE  
HICKSVILLE, NEW YORK

BIOSPARGE TREATMENT SYSTEM

CONTROL BUILDING  
SECTION AND DETAILS



**CRA Infrastructure & Engineering, Inc.**

Source Reference:	Date:	OCTOBER 2003	
Project Manager: JK	Reviewed By: JGRW	Designed By: SKM	Drawn By: ZM
Scale: AS NOTED	Project No: 06883-10	Report No: 045	Drawing No: ST-04