


N:\PROJECTS\AM055Y\AM45Y\260\AM4526001.DWG

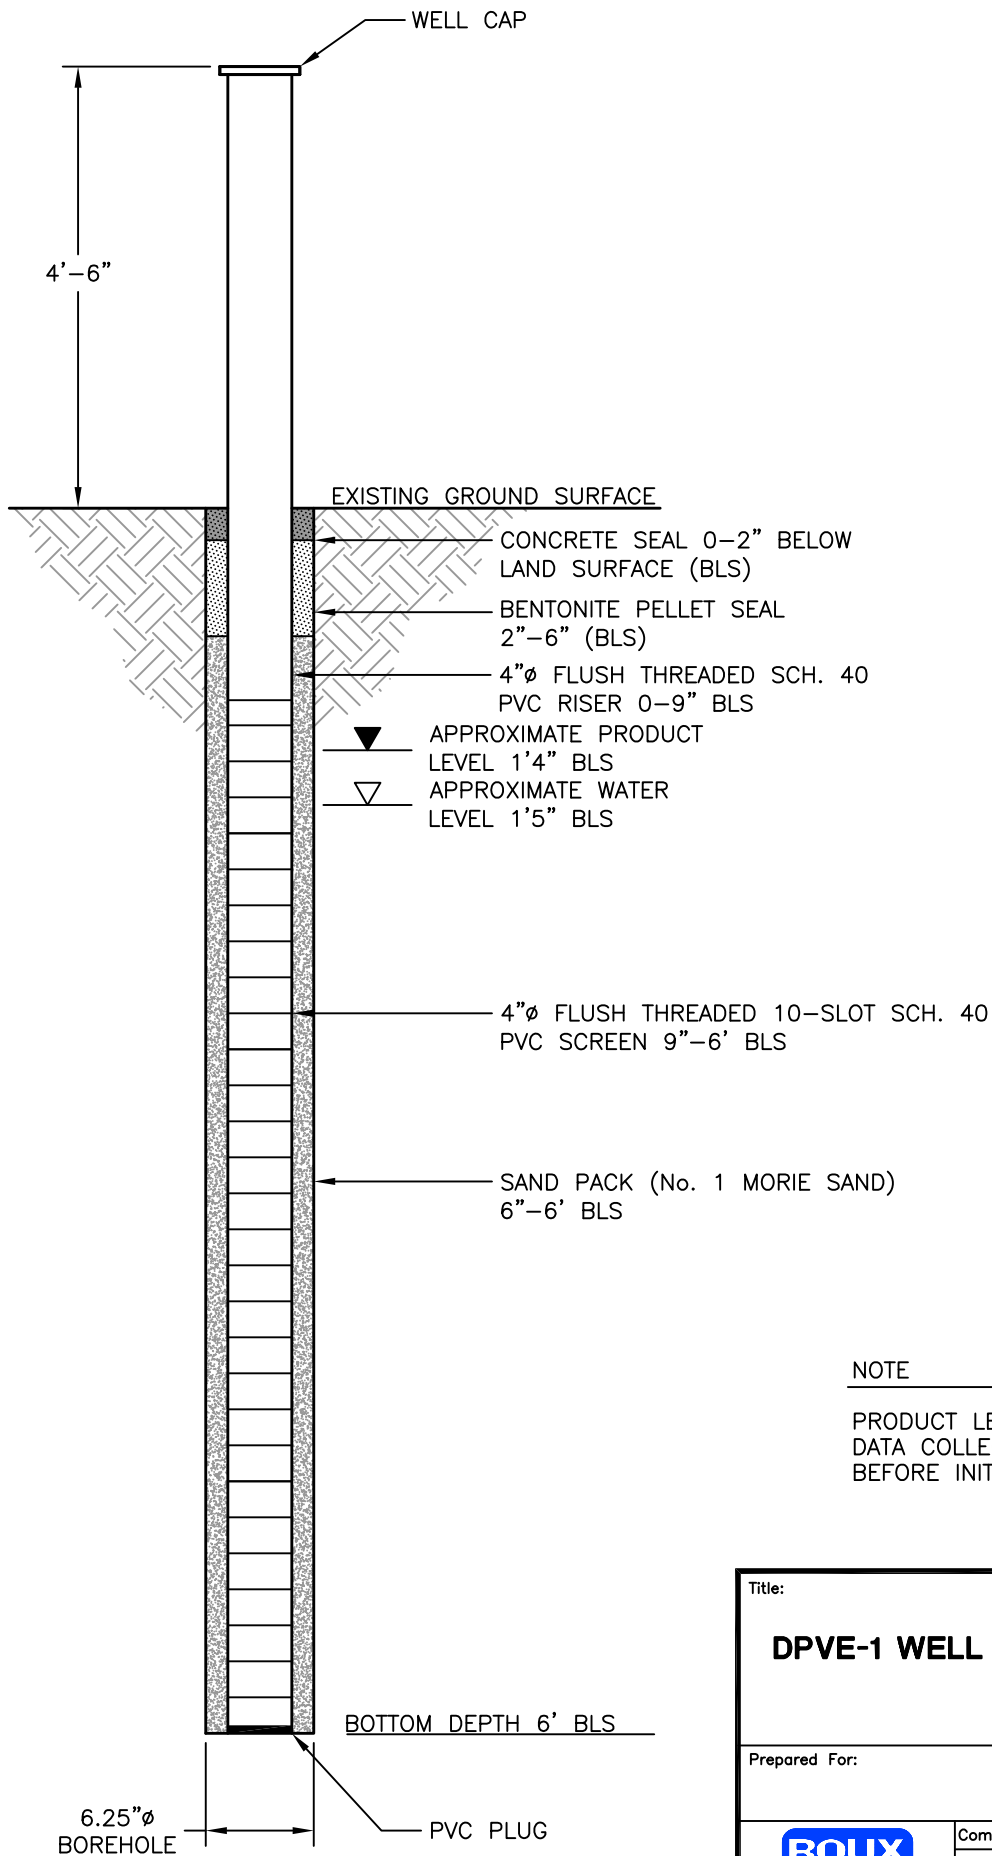


NOTE

PRODUCT LEVEL AND WATER LEVEL DATA COLLECTED ON JULY 27, 2010, BEFORE INITIATING PILOT STUDY.

Title:			
DPVE-1 WELL CONSTRUCTION DETAIL			
Prepared For:			
AMTRAK			
ROUX ROUX ASSOCIATES, INC. <i>Environmental Consulting & Management</i>	Compiled by: R.K.	Date: 21DEC10	FIGURE 1
	Prepared by: J.A.D.	Scale: NTS	
	Project Mgr: R.K.	Office: NY	
	File No: AM4526001	Project: 05545Y	


N:\PROJECTS\AM055Y\AM45Y\260\AM4526001.DWG

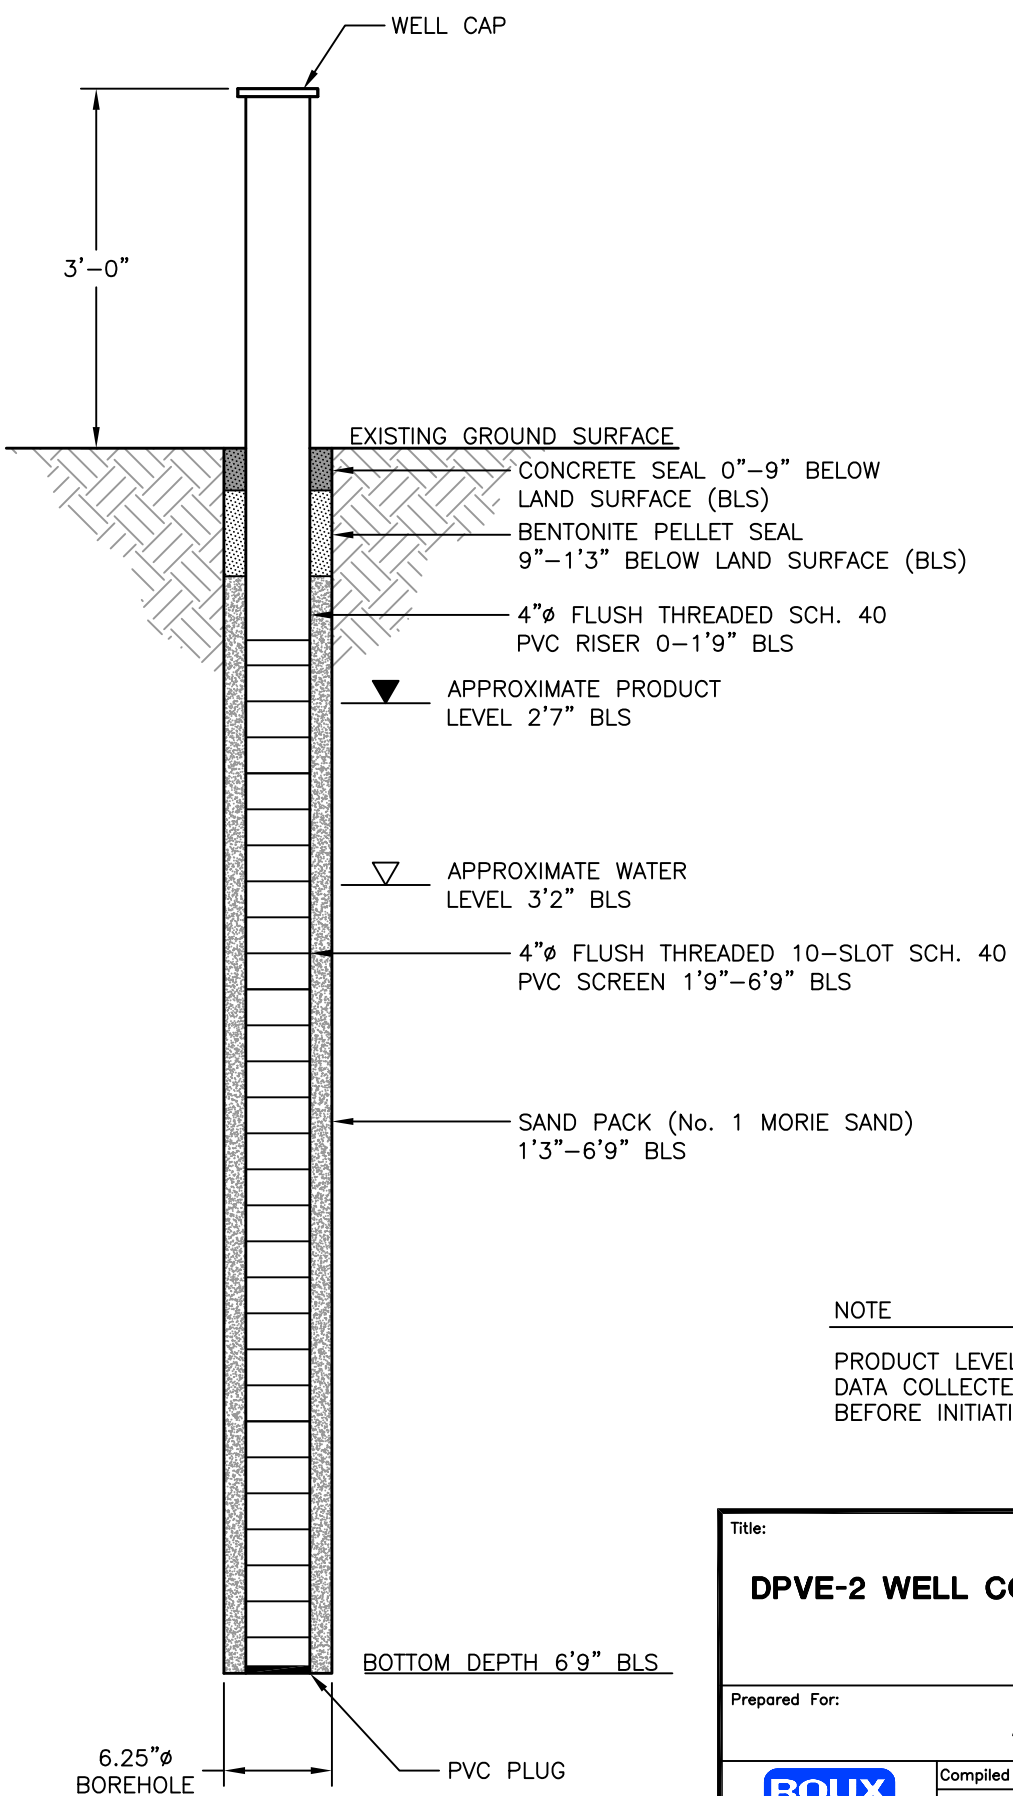

NOTE
 PRODUCT LEVEL AND WATER LEVEL
 DATA COLLECTED ON JULY 27, 2010,
 BEFORE INITIATING PILOT STUDY.

Title: DPVE-2 WELL CONSTRUCTION DETAIL			
Prepared For: AMTRAK			
 ROUX ASSOCIATES, INC. <i>Environmental Consulting & Management</i>	Compiled by: R.K.	Date: 21DEC10	FIGURE 2
	Prepared by: J.A.D.	Scale: NTS	
	Project Mgr: R.K.	Office: NY	
	File No: AM4526001	Project: 05545Y	


N:\PROJECTS\AM055Y\AM45Y\260\AM4526001.DWG

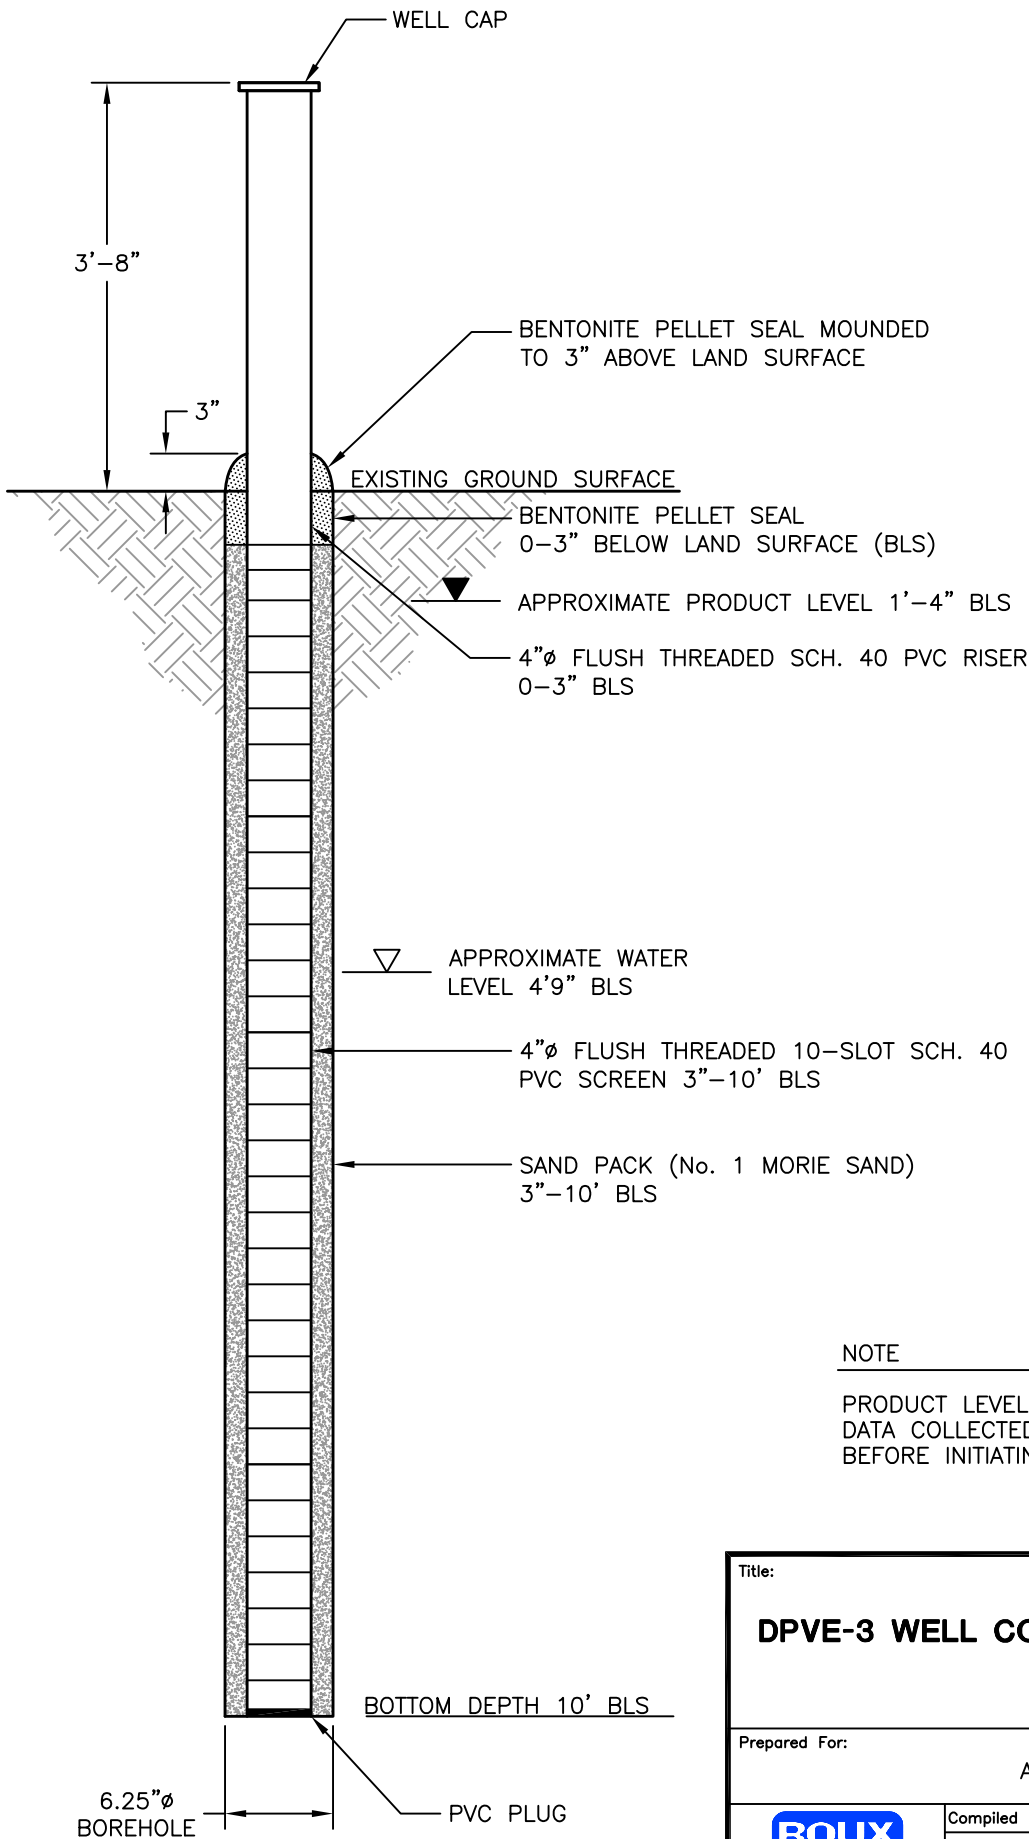

NOTE
 PRODUCT LEVEL AND WATER LEVEL
 DATA COLLECTED ON JULY 27, 2010,
 BEFORE INITIATING PILOT STUDY.

Title:			
DPVE-3 WELL CONSTRUCTION DETAIL			
Prepared For:			
AMTRAK			
ROUX ROUX ASSOCIATES, INC. <i>Environmental Consulting & Management</i>	Compiled by: R.K.	Date: 21DEC10	FIGURE 3
	Prepared by: J.A.D.	Scale: NTS	
	Project Mgr: R.K.	Office: NY	
	File No: AM4526001	Project: 05545Y	


N:\PROJECTS\AM055Y\AM45Y\260\AM4526001.DWG

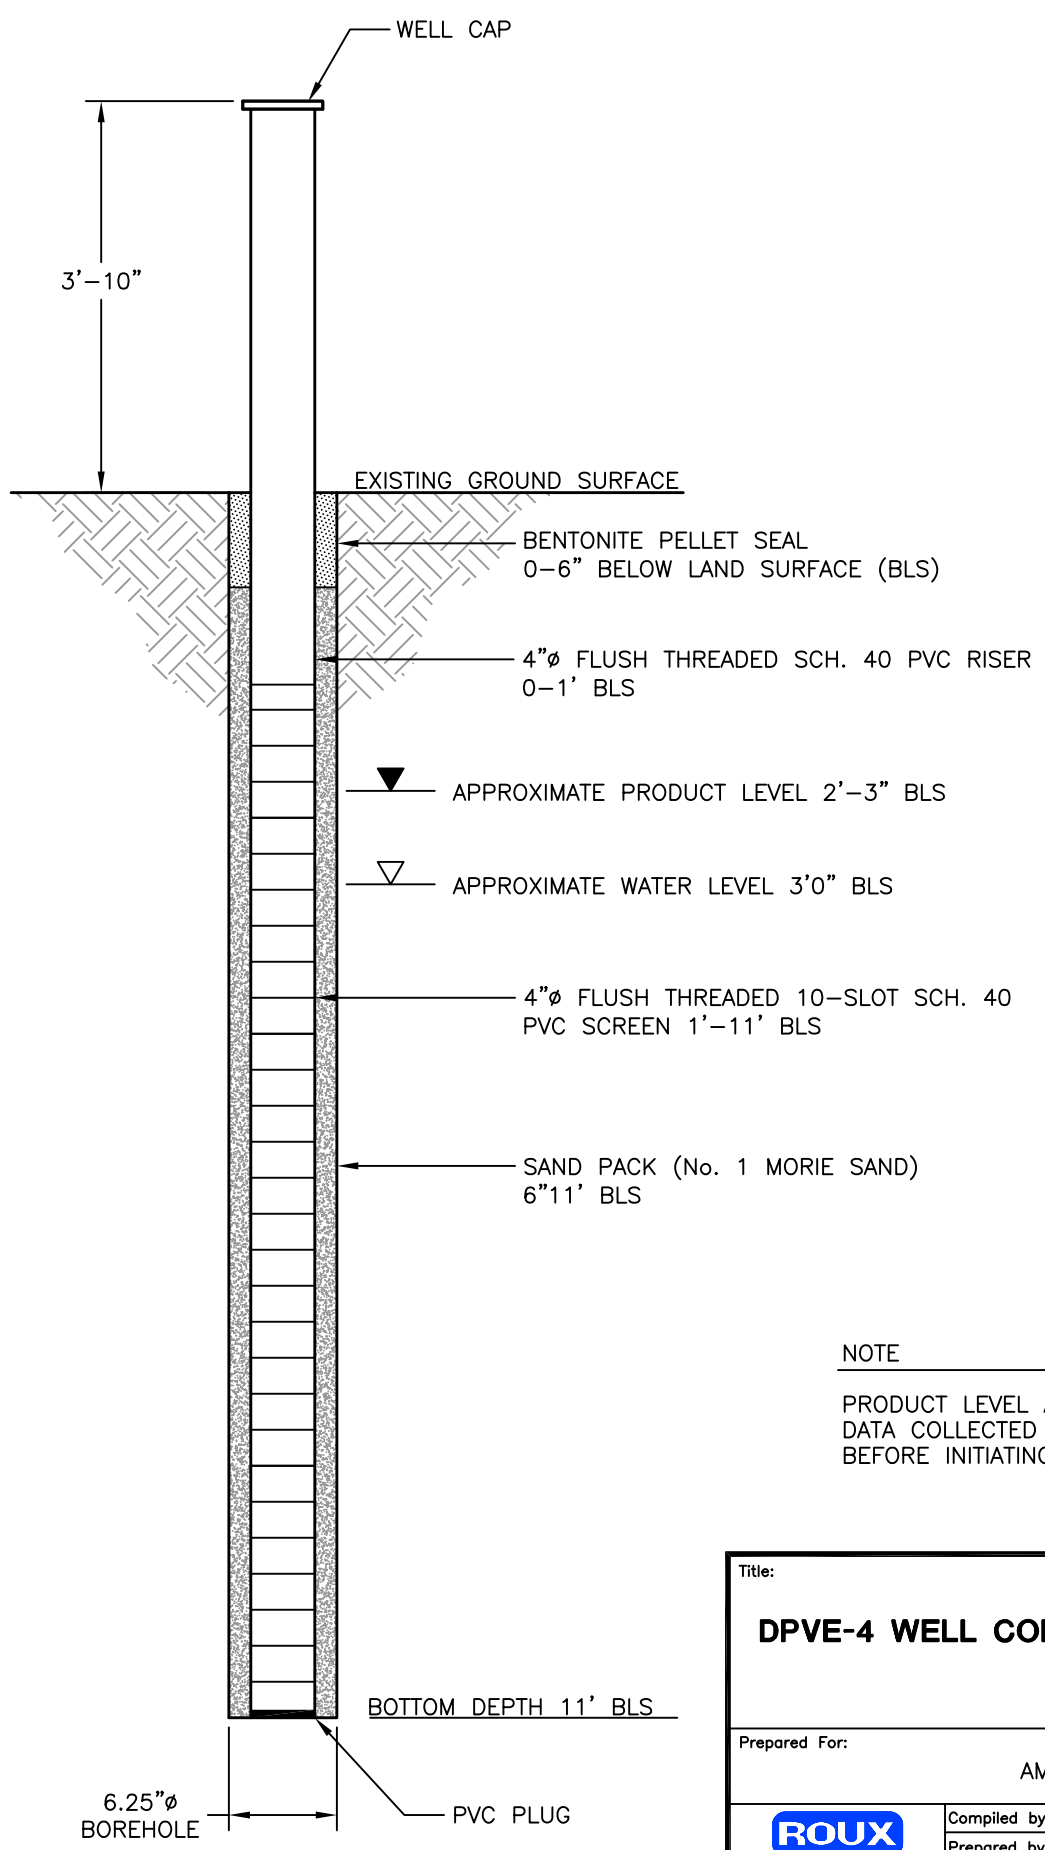

NOTE
 PRODUCT LEVEL AND WATER LEVEL
 DATA COLLECTED ON JULY 27, 2010,
 BEFORE INITIATING PILOT STUDY.

Title:			
DPVE-4 WELL CONSTRUCTION DETAIL			
Prepared For:			
AMTRAK			
ROUX ROUX ASSOCIATES, INC. <i>Environmental Consulting & Management</i>	Compiled by: R.K.	Date: 22DEC10	FIGURE 4
	Prepared by: J.A.D.	Scale: NTS	
	Project Mgr: R.K.	Office: NY	
	File No: AM4526001	Project: 05545Y	


N:\PROJECTS\AM055Y\AM45Y\260\AM4526001.DWG

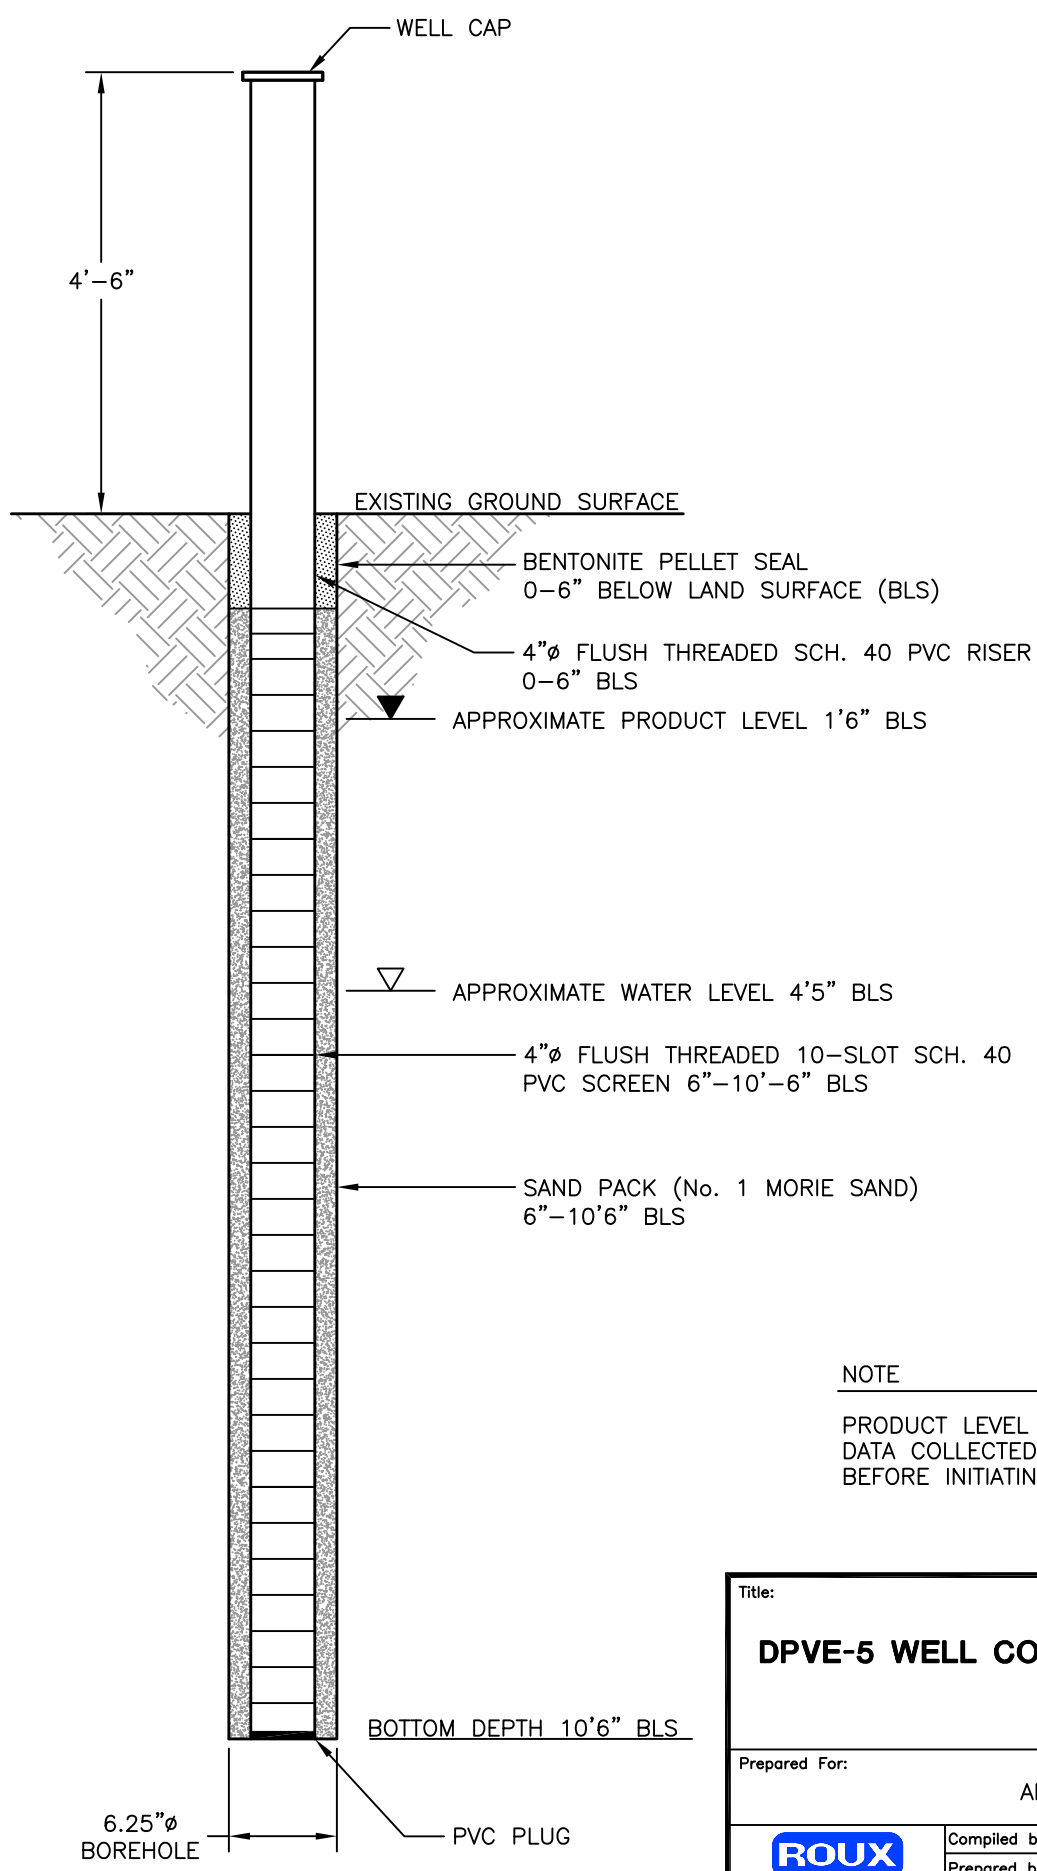

NOTE
 PRODUCT LEVEL AND WATER LEVEL
 DATA COLLECTED ON JULY 27, 2010,
 BEFORE INITIATING PILOT STUDY.


Title:			
DPVE-5 WELL CONSTRUCTION DETAIL			
Prepared For:			
AMTRAK			
ROUX ROUX ASSOCIATES, INC. <i>Environmental Consulting & Management</i>	Compiled by: R.K.	Date: 21DEC10	FIGURE 5
	Prepared by: J.A.D.	Scale: NTS	
	Project Mgr: R.K.	Office: NY	
	File No: AM4526001	Project: 05545Y	

N:\PROJECTS\AM055Y\AM45Y\260\AM4526001.DWG

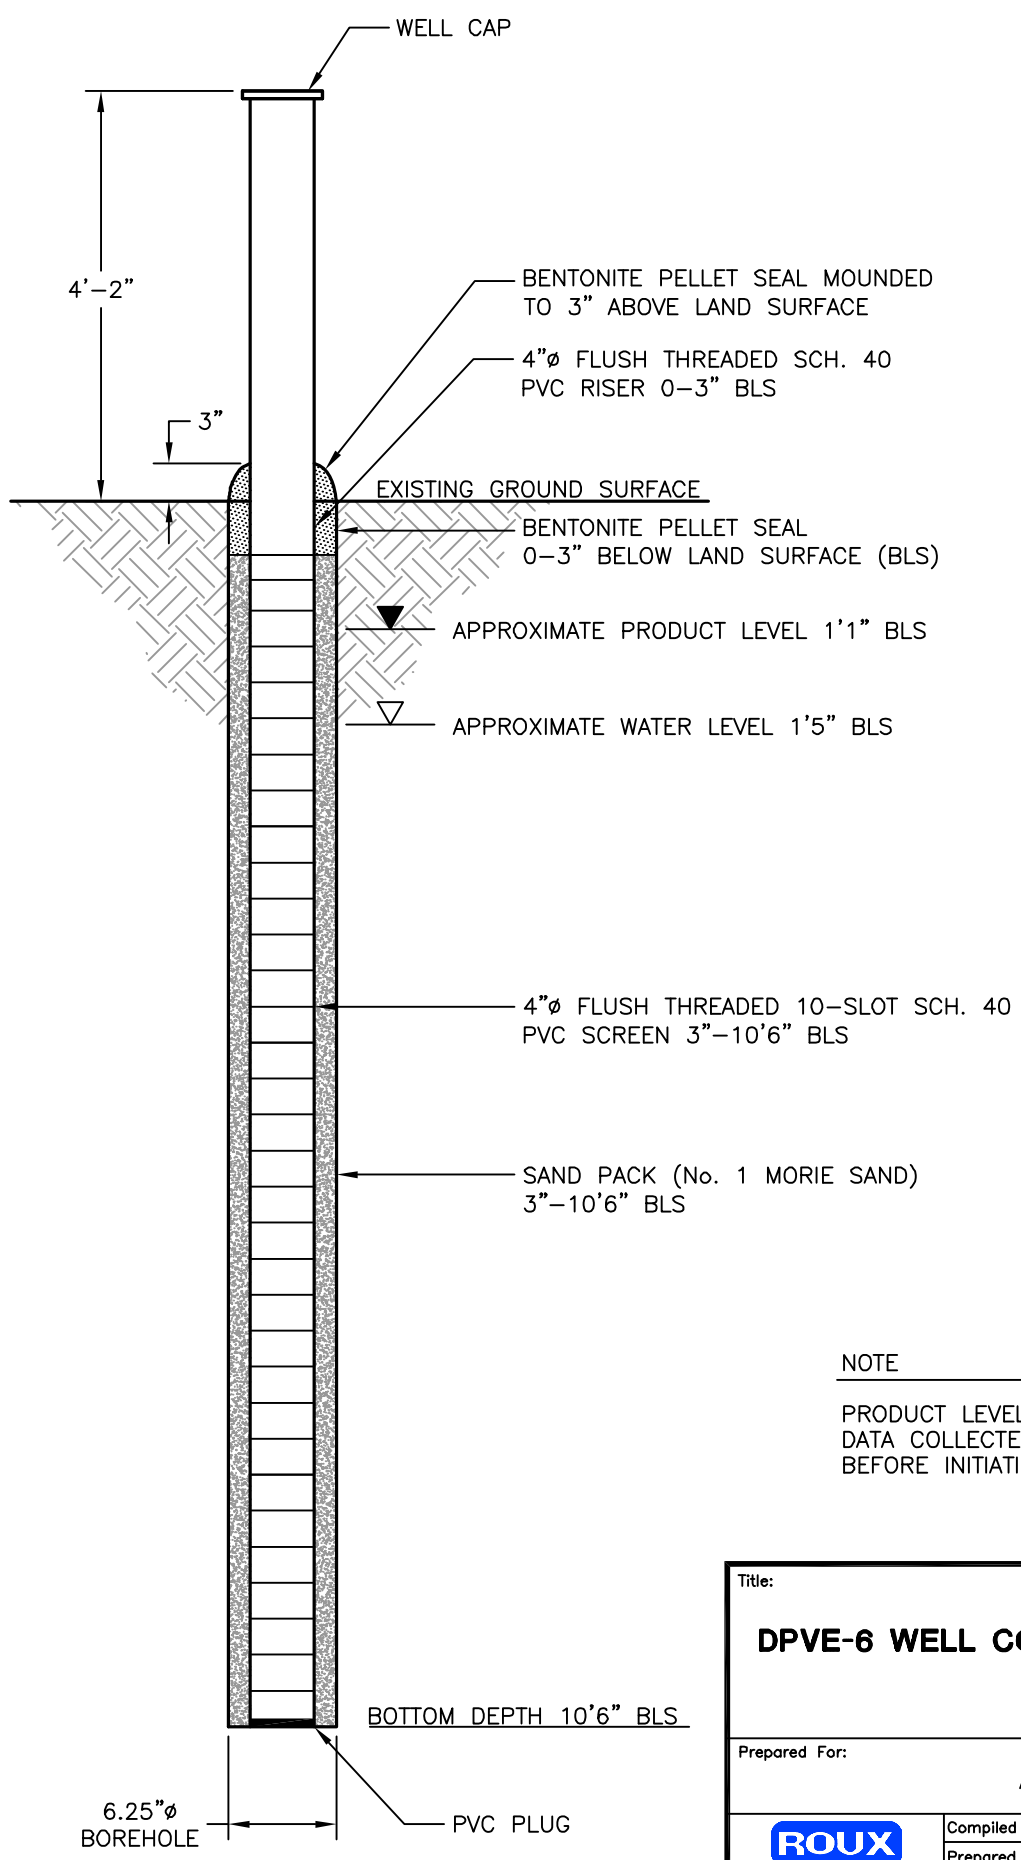


NOTE

PRODUCT LEVEL AND WATER LEVEL DATA COLLECTED ON JULY 27, 2010, BEFORE INITIATING PILOT STUDY.

Title:			
DPVE-6 WELL CONSTRUCTION DETAIL			
Prepared For:			
AMTRAK			
 ROUX ASSOCIATES, INC. <i>Environmental Consulting & Management</i>	Compiled by: R.K.	Date: 22DEC10	FIGURE
	Prepared by: J.A.D.	Scale: NTS	
	Project Mgr: R.K.	Office: NY	
	File No: AM4526001	Project: 05545Y	
			6

N:\PROJECTS\AM055Y\AM45Y\260\AM4526001.DWG

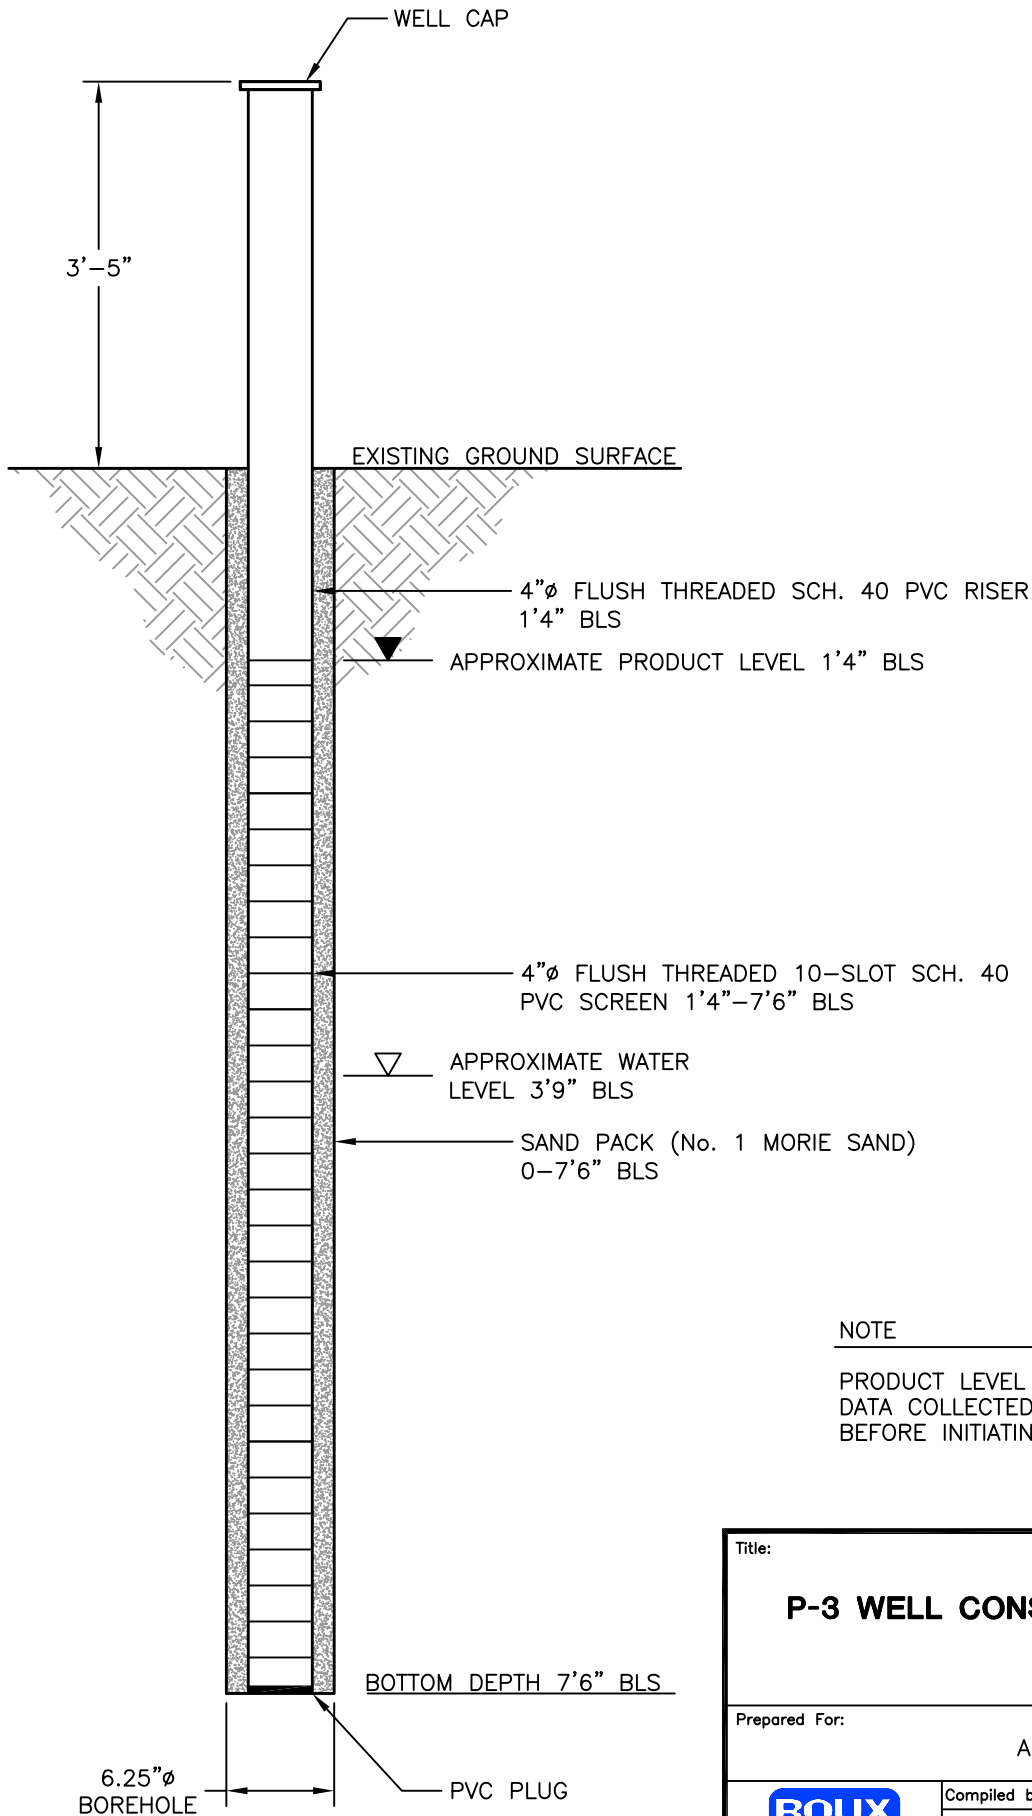


NOTE

PRODUCT LEVEL AND WATER LEVEL DATA COLLECTED ON JULY 27, 2010, BEFORE INITIATING PILOT STUDY.

Title:			
P-3 WELL CONSTRUCTION DETAIL			
Prepared For:			
AMTRAK			
ROUX ROUX ASSOCIATES, INC. <i>Environmental Consulting & Management</i>	Compiled by: R.K.	Date: 21DEC10	FIGURE 7
	Prepared by: J.A.D.	Scale: NTS	
	Project Mgr: R.K.	Office: NY	
	File No: AM4526001	Project: 05545Y	

N:\PROJECTS\AM055Y\AM45Y\260\AM4526001.DWG

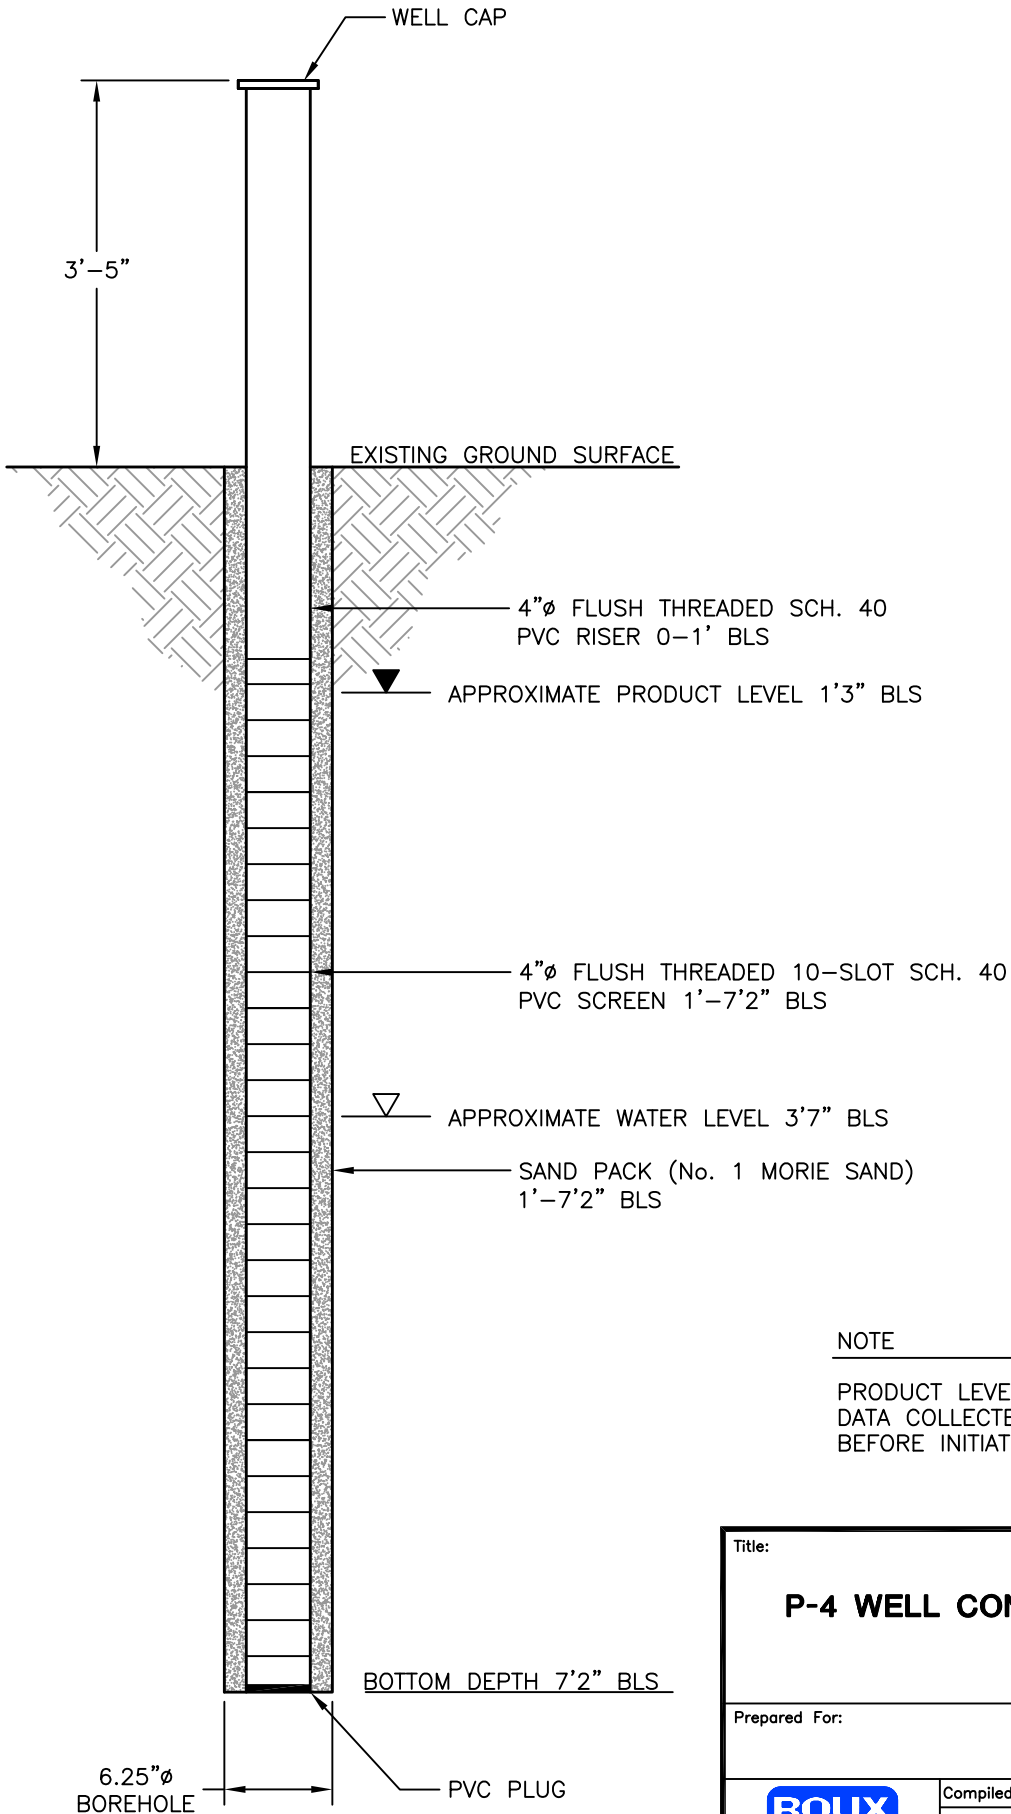

NOTE

PRODUCT LEVEL AND WATER LEVEL
DATA COLLECTED ON JULY 27, 2010,
BEFORE INITIATING PILOT STUDY.

Title:			
P-4 WELL CONSTRUCTION DETAIL			
Prepared For:			
AMTRAK			
ROUX ROUX ASSOCIATES, INC. <i>Environmental Consulting & Management</i>	Compiled by: R.K.	Date: 21DEC10	FIGURE 8
	Prepared by: J.A.D.	Scale: NTS	
	Project Mgr: R.K.	Office: NY	
	File No: AM4526001	Project: 05545Y	