

PLAN VIEW
SCALE: 1" = 16'

LEGEND

- ◆ SL-1 PROPOSED STATIC LOAD TEST ID NUMBER AND LOCATION
- ◆ UL-1 PROPOSED UPLIFT LOAD TEST ID NUMBER AND LOCATION
- ◆ LL-1 PROPOSED LATERAL LOAD TEST ID NUMBER AND LOCATION
- ◆ IDP-1 PROPOSED INDICATOR PILE ID NUMBER AND LOCATION

SCALE: 1" = 16'

NOTE:
 BASE PLAN COMPILED FROM SURVEY DRAWING PREPARED BY NEW YORK CITY LAND SURVEYORS, P.C. DATED 07-23-2021; AND STRUCTURAL DRAWINGS PREPARED BY WSP, DATED 08-06-2021.

- SPECIAL INSPECTION**
 PROVIDE SPECIAL INSPECTION FOR THE FOLLOWING AS NEEDED:
- EXCAVATIONS - SHEETING, SHORING, AND BRACING - BC 1704.20.2
 - DEEP FOUNDATION - BC 1704.8

Zachary Ginsberg
Zachary Ginsberg
 APPROVED
 Date: 02/26/2022

PROJECT:
 473 PRESIDENT STREET
 BROOKLYN, NY

OWNER/DEVELOPER:
 AVERY HALL INVESTMENTS
 51 EAST 12TH STREET, 7TH FLOOR TEL: (646) 828-5588
 NEW YORK, NEW YORK 10003

GEMDALE USA CORPORATION
 450 7TH AVENUE, 30TH FLOOR TEL: (212) 244-0183
 NEW YORK, NEW YORK 10123

EXECUTIVE ARCHITECT:
SLCEArchitects, LLP
 139 BROADWAY TEL: (212) 979-8400
 NEW YORK, NY 10018 FAX: (212) 979-8387

STRUCTURAL ENGINEER:
WSP USA
 ONE PENN PLAZA 250 W 34TH STREET TEL: (212) 678-9888
 2ND FLOOR NEW YORK, NY 10119

M.E.P.P. ENGINEER:
VENTROP ECG, PLLC
 369 WEST 34TH STREET, 2ND FLOOR TEL: (212) 244-5500
 NEW YORK, NY 10001

VERTICAL TRANSPORTATION CONSULTANT:
JENKINS & HUNTINGTON, INC.
 1251 AVENUE OF THE AMERICAS TEL: (212) 496-8118
 NEW YORK, NY 10020 FAX: (212) 496-4528

EXTERIOR WALL CONSULTANT:
CANY
 134 WEST 29TH STREET, 12TH FLOOR
 NEW YORK, NEW YORK 10001
 TEL: (212) 414-9623

INTERIOR DESIGNER:
CL-OTH
 1087 FLUSHING AVE.
 BROOKLYN, NY 11227
 TEL: (718) 454-1146

CODE CONSULTANT/DOB EXPERT:
DOMANI CONSULTING, INC.
 48 WITHALLS STREET
 LYNBROOK, NEW YORK 11563
 TEL: (516) 256-0317

GEOTECHNICAL ENGINEER:
PILLORI ASSOCIATES, P.A.
 71 ROUTE 35
 LAURENCE HARBOR, NJ 08079
 TEL: (201) 559-0045

ENVIRONMENTAL ENGINEER:
LANGAN
 340 WEST 31ST STREET, 6TH FLOOR
 NEW YORK, NY 10001
 TEL: (212) 414-9623

CONSTRUCTION MANAGER:
URBAN ATELIER GROUP
 85 FIFTH AVENUE, 12TH FLOOR
 NEW YORK, NY 10003
 TEL: (646) 979-6200


LANDSCAPE DESIGNER:
OSD
 233 W. BROADWAY
 NEW YORK, NY 10013
 TEL: (917) 533-5266

POOL CONSULTANT:
**INTEGRATED AQUATICS
 ENGINEERING INC.**
 700 W. STATE STREET, SUITE 200
 DORRESTOWN, PA 18901
 TEL: (610) 236-8623

02/11/2022 FOUNDATION AWARD PACKAGE
 No. DATE REVISION

DOB# NUMBER
NB# 321598400

NORTH
 JOB# B00682077-11

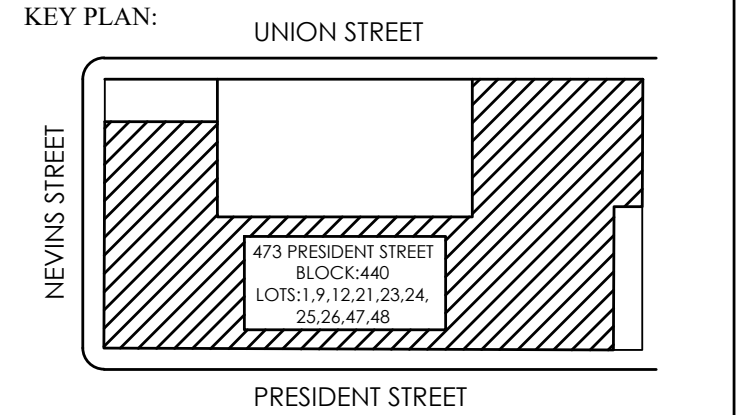

DRAWING TITLE
TEST PILE LOCATION PLAN

DATE: 02/11/22
 PROJECT No. 2019-33
 DRAWN BY: EV
 CHECKED BY: GP
 DWG. No.: **TP-001.00**
 SHEET No. OF