


LEGEND

- MW-195 ◉ EWMA MONITORING WELL LOCATION (PERCHED WATER ZONE) - 2008
- MW-181 ◉ EWMA MONITORING WELL LOCATION (SAND AQUIFER) - 2008
- MW-01 ◉ J.C. BRODERICK & ASSOCIATES MONITORING WELL LOCATION - 2008
- GW-1 ◉ EEA, INC. MONITORING WELL LOCATION - 2008
- MW-135 ◉ EWMA MONITORING WELL LOCATION (PERCHED WATER ZONE) - 2008/2009
- MW-31 ◉ EWMA MONITORING WELL LOCATION (SAND AQUIFER) - 2008/2009
- MW-30 ◉ EWMA MONITORING WELL LOCATION (SAND AQUIFER) - 2008
- SBE-7/TW-7 ◉ EWMA SOIL BORING OR SOIL BORING/REGRADARY WATER SAMPLE LOCATION - 2008
- B-6 ◉ DEWBERRY GEOTECHNICAL BORING LOCATION

- MW-181 ◉ EWMA MONITORING WELL LOCATION (SAND AQUIFER) - 2009
- MA ◉ LOCATION APPROXIMATE - NOT SURFICED
- S/O ◉ SOIL BORING DID NOT PENETRATE THE SAND AQUIFER
- ND ◉ HYDROCARBON SHEEN OR ODOOR DETECTED IN SAND AQUIFER EVIDENCE FOR LNAPL NOT DETECTED
- RCRA CAPPED AREA
- ESTIMATED EXTENT OF LNAPL
- SITE BOUNDARY
- BUILDING OUTER WALL
- BUILDING INTERIOR WALL/MULTIPLE STORY WALL
- AOC BOUNDARY

AREAS OF CONCERN

- AOC-1 FORMER 10,000 GALLON #6 FUEL OIL UST/46th ROAD SIDEWALK
- AOC-2 EASTERN PARKING LOT
- AOC-3 1-STORY BRICK/CONCRETE BLOCK BUILDING (DEMAND ELECTRIC)
- AOC-4 MOTORCYCLE REPAIR SHOP (BASEMENT 2-STORY BRICK BUILDING)
- AOC-4A 1-STORY BUILDING
- AOC-5 3-STORY BRICK BUILDING (ART STUDIOS)
- AOC-6 1-STORY BRICK BUILDING (KNOSSOS CUSTOM DESIGN FURNITURE)
- AOC-6A 2-STORY BRICK BUILDING
- AOC-7 TWO (2) FORMER GASOLINE STORAGE TANKS
- AOC-7A SUSPECT FORMER BOILER/STACK AREA
- AOC-8 SUSPECT TWENTY-TWO (22) 1,500 GALLON WARMOLINE STORAGE TANKS
- AOC-9 1-STORY BUILDING (LAW RENOVATION)
- AOC-10 1-STORY BUILDING (LAW ELECTRICAL)/SUSPECT UST AND FILL/VENT PORTS
- AOC-11 FORMER WOHL, INC. CLEANERS AND DYERS (DIRECT AIR)
- AOC-12 FORMER WOHL, INC. CLEANERS AND DYERS (LIBERTY CONTRACTING)
- AOC-13 5TH STREET SIDEWALK
- AOC-14 FORMER ACCURATE ASSOCIATES RCRA AREA
- AOC-15 47TH AVENUE SIDEWALK

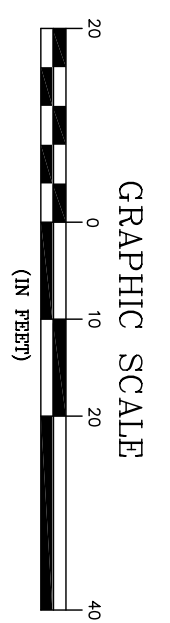

Environmental Waste Management Associates, LLC
 P.O. Box 5430
 Parsippany, NJ 07054
 Tel: (973) 580-1400

SCALE: AS SHOWN
 DATE: 7/22/09
 DRAWN BY: RB/JS
 CHECKED BY: RA

PROJECT# 205490
 FIGURE# 15

NOTE: LNAPL THICKNESS FROM MEASUREMENTS MADE ON 3/11/08, 5/5/08, 7/17/08 AND 10/13/08
 SIZES: UNIDENTIFIED SANDS: MONITORING SANDS: 1/16" - 1/8" (FINE SAND) 1/8" - 1/4" (MEDIUM SAND)