
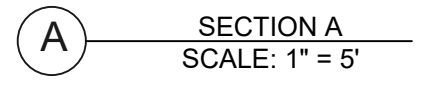
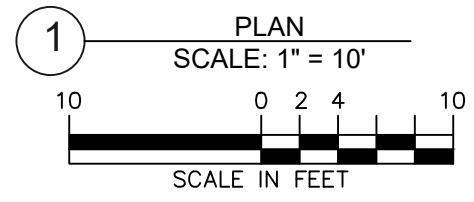


APPENDIX V
STEEL TRUSS STRUCTURE EXCAVATION DRAWING
SCHEMATIC

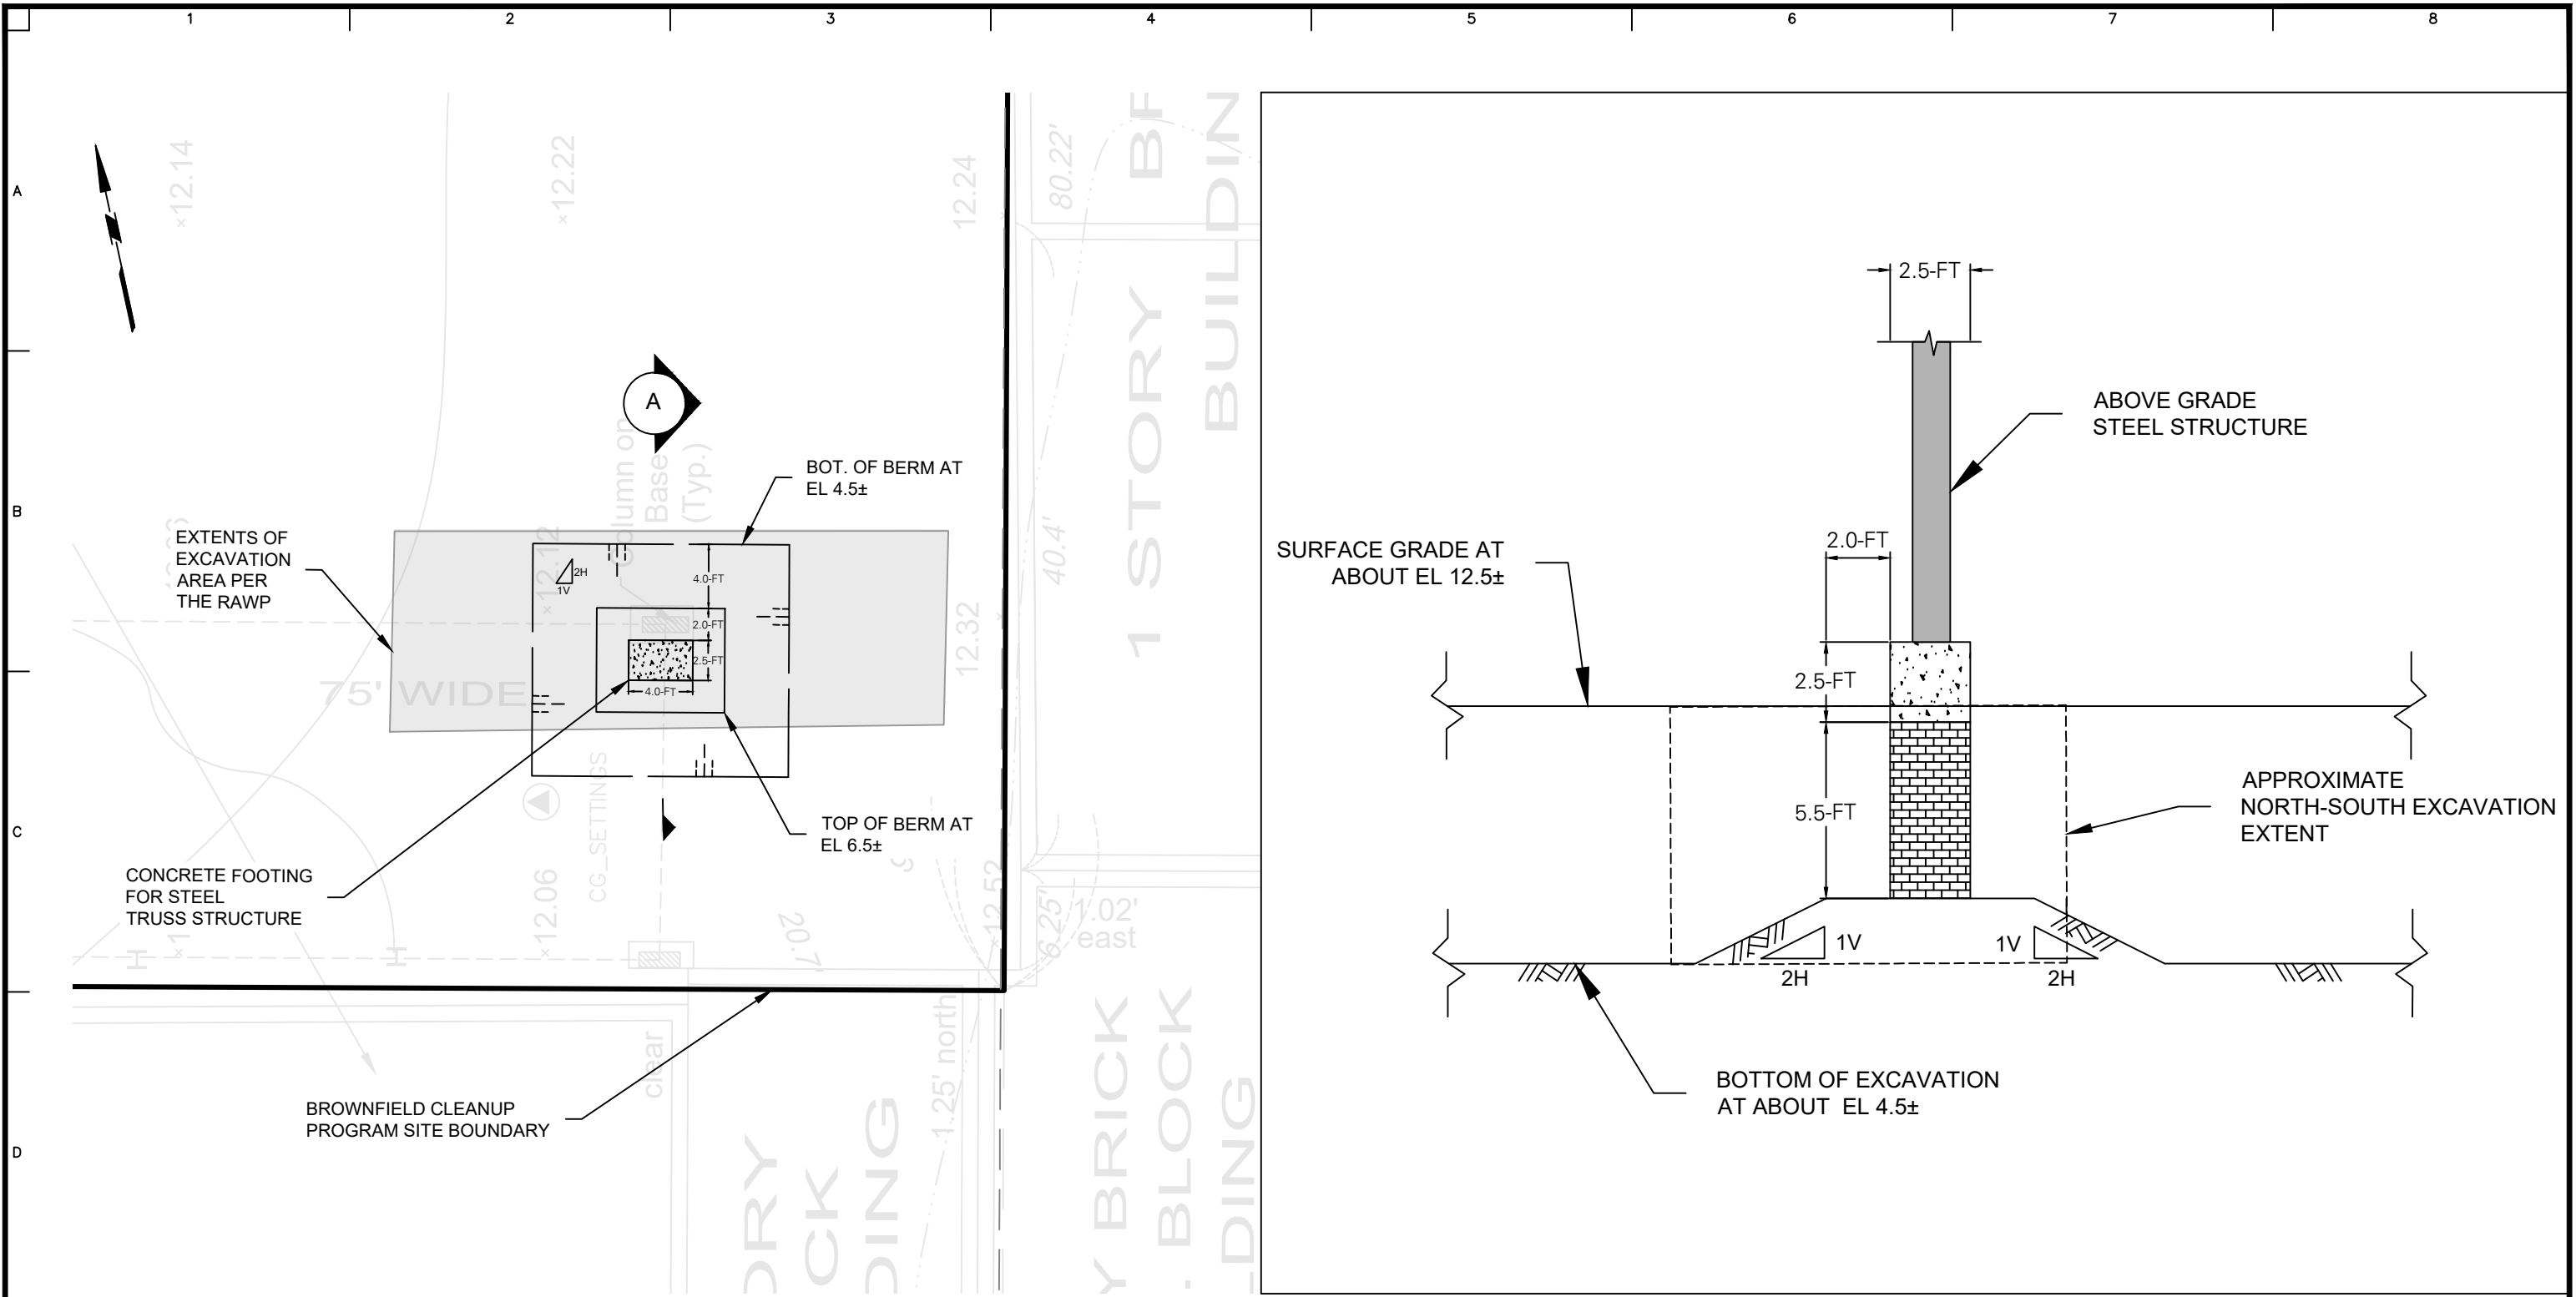

FOR DISCUSSION

LANGAN Langan Engineering, Environmental, Surveying, Landscape Architecture and Geology, D.P.C. 21 Penn Plaza, 360 West 31st Street, 8th Floor New York, NY 10001 T: 212.479.5400 F: 212.479.5444 www.langan.com	Project ASTORIA STEEL 3-15 26TH AVENUE BLOCK No. 911, LOT No. 1 QUEENS NEW YORK	Figure Title EXCAVATION AT THE STEEL TRUSS STRUCTURE	Project No. 170581301 Date 11/05/2019 Drawn By KC Checked By TKC	Drawing No. BSK-1
--	---	--	---	-----------------------------