


SURVEY LOCATION

LOCATION MAP (NOT TO SCALE)

RAQUETTE LAKE

LANDS OF THE PEOPLE OF THE STATE OF NEW YORK
(Not being relinquished)
Liber 30 at Page 597,
Liber 34 at Page 16, and Liber 46 at Page 201

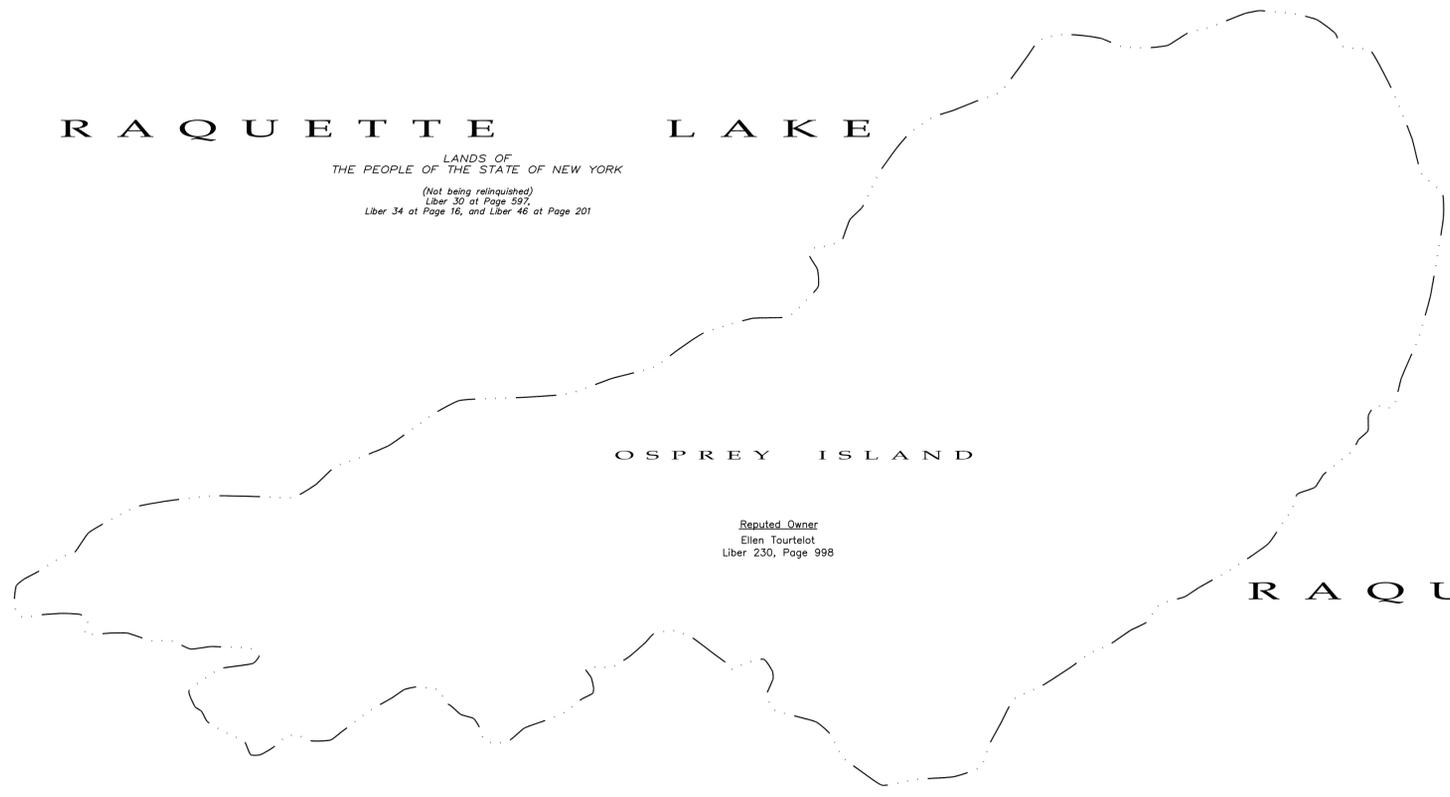

RAQUETTE LAKE

LANDS OF THE PEOPLE OF THE STATE OF NEW YORK
(Not being relinquished)
Liber 30 at Page 597,
Liber 34 at Page 16, and Liber 46 at Page 201

GENERAL NOTES

- All distances shown are horizontal ground distances.
- All bearings shown are grid bearings unless otherwise noted and are based on N.Y.S. Plane Coordinates, East Zone, NAD 83 (2011).
- Coordinates shown hereon are New York State Plane Coordinates, East Zone, NAD 83 (2011) and were derived from coordinates established using Global Positioning (GPS) Technology and were supplied by NYSDEC Bureau of Real Property - Central Office Staff.
- To convert from ground distance to grid distance, multiply by the combined grid factor of 0.999821911.
- The shoreline of Raquette Lake shown on this map is approximate.
- The People of the State of New York are not relinquishing any title to the land under the water of Raquette Lake.
- Improvements, structures and utilities exist on the disputed parcels and along the shoreline of these parcels. They have not been located by survey unless they are shown and noted on this map.
- Existence and location of wetland and/or underground utilities, if any, were not determined by this survey.

LEGEND

- Boundary line which frames the disputed land to be relinquished by the People of the State of New York per the Township 40 Settlement Act
- Approximate Shoreline

Unauthorized alteration or addition to a survey map bearing a licensed Land Surveyor's seal is a violation of Section 7209, Sub-division 2 of the New York State Education Law.

NEW YORK STATE DEPARTMENT OF ENVIRONMENTAL CONSERVATION
BUREAU OF REAL PROPERTY

MAP SHOWING SURVEY OF LANDS PURSUANT TO AMENDMENT OF THE NEW YORK STATE CONSTITUTION ARTICLE XIV, SECTION 1 AND AMENDMENT TO THE ENVIRONMENTAL CONSERVATION LAW, ARTICLE 9, ENACTED BY CHAPTER 537 OF THE LAWS OF 2013, FOR THE EXPRESS PURPOSE OF THE PEOPLE OF THE STATE OF NEW YORK TO RELEASE AND EXTINGUISH ALL OF THEIR RIGHT, TITLE AND INTEREST TO THE DISPUTED LANDS SO IDENTIFIED

being known as the

"Township 40 Settlement Act"

PROJECT: HAMILTON 329


(Strawberry Island and Wee Two Island)

situate in

Township 40

Totten and Crossfield's Purchase

Town of Long Lake County of Hamilton
State of New York

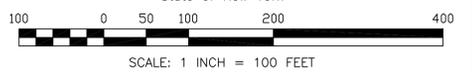

SCALE: 1 INCH = 100 FEET

I HEREBY CERTIFY that this is a map prepared by me or under my direction and supervision, from a survey performed in accordance with the standards and procedures adopted by the New York State Department of Environmental Conservation


DRAFT

DATE: Robert J. Brodsky, PLS REG. NO. 049847-1

Survey completed:
Map Completed:
Field Book: TWS 40 BOOK # 12 & # 14
Survey No. B-1223

MAP DRAFTED BY: Kaleb N. Winlers
Assistant Land Surveyor 2

MAP NO. 12,523

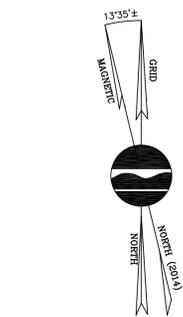

HORIZONTAL CONTROL REFERENCE DATA

Instrumentation: (4) Trimble 4000 SSE Receivers
(2) Trimble 5700 Receivers
(6) Trimble R7 Receivers
(2) Trimble R8 GNSS Receivers
(4) Leica GPS System 500 Receivers

Survey Method: Static Differential GPS
(Network Connections measured on 3/24/14, 5/27/14 & 5/28/14.)

Ellipsoid Model: (GRS 80) The ellipsoidal height was determined by GPS Observations and is referenced to NAD 83.

Linear Unit: Meter / U.S. Survey Foot

Horizontal Control Stations held Fixed in Establishing Local Survey Control

INDIAN LAKE CORS APP(NY) (PID: D67179)

N 43° 46' 57.63834"
W 074° 16' 39.86193"
Ellipsoidal Height: 501.878 (meters)(Adjusted: 08/11)

0406 (CRN) (PID: Q00481) **RANGER (CRN) (PID: AB3867)**
N 43° 42' 42.56580" N 44° 08' 50.06851"
W 074° 58' 11.76478" W 074° 56' 19.42392"

RAQUETTE (CRN) (PID: A47935) **YORK (CRN) (PID: PH2343)**
N 43° 48' 32.97733" N 44° 09' 23.17899"
W 074° 39' 15.85851" W 074° 31' 23.47408"

RAQUETTE LAKE

LANDS OF THE PEOPLE OF THE STATE OF NEW YORK
(Not being relinquished)
Liber 30 at Page 597,
Liber 34 at Page 16, and Liber 46 at Page 201

PARCEL "A" - DESCRIPTION OF DISPUTED LANDS TO BE RELINQUISHED BY THE PEOPLE OF THE STATE OF NEW YORK


ALL THAT CERTAIN TRACT OR PARCEL OF LAND situate, lying and being in the Town of Long Lake, County of Hamilton, and State of New York, and being a portion of Township 40, Totten and Crossfield's Purchase, and being Strawberry Island in Raquette Lake.

Said island lying between that portion of the easterly shore of Raquette Lake known as Woods Point and that portion of the westerly shore known as Antlers Point, formerly known as Constable Point.


A point has been marked on said island with a 5/8 inch stemmed aluminum cap stamped "NYS Environmental Conservation Control Marker" set in a drill hole located in bedrock near the west end of Strawberry Island, a distance of approximately 3 feet south of the shoreline and a distance of 60 feet southwest of a one story frame building. Said point has a coordinate of (N: 1,819,929.93, E: 453,861.72), based upon the N.Y.S. Plane Coordinates, East Zone, NAD 83 (2011)

CONTAINING 0.3 acres of land more or less.
Distances are horizontal ground distances.
No title to the land under the waters of Raquette Lake is being relinquished.

PARCEL "A"
DISPUTED LANDS
TO BE
RELINQUISHED
0.3± ACRES

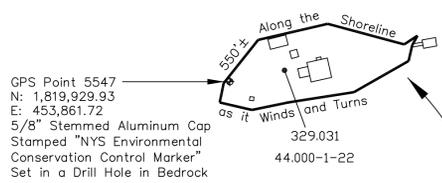


STRAWBERRY ISLAND

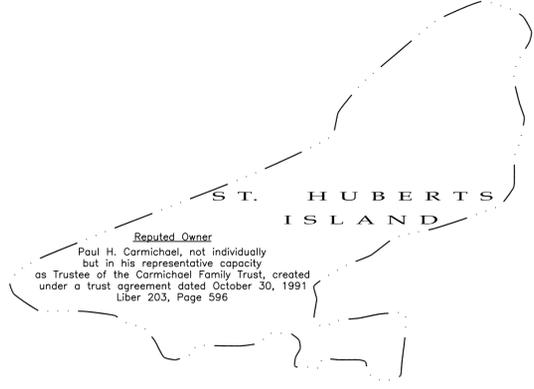

Reputed Owner
Paul H. Carmichael, not individually but in his representative capacity as Trustee of the Carmichael Family Trust, created under a trust agreement dated October 30, 1991
Liber 203, Page 596

WEE TWO ISLAND

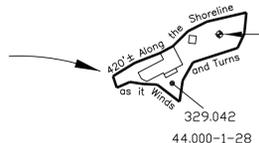

PARCEL "B"
DISPUTED LANDS
TO BE
RELINQUISHED
0.1± ACRES

PARCEL "B" - DESCRIPTION OF DISPUTED LANDS TO BE RELINQUISHED BY THE PEOPLE OF THE STATE OF NEW YORK

ALL THAT CERTAIN TRACT OR PARCEL OF LAND situate, lying and being in the Town of Long Lake, County of Hamilton, and State of New York, and being a portion of Township 40, Totten and Crossfield's Purchase, and being Wee Two Island in Raquette Lake.

Said island lying between that portion of the easterly shore of Raquette Lake known as Woods Point and that portion of the westerly shore known as Antlers Point, formerly known as Constable Point.

A point has been marked on said island with a 5/8 inch stemmed aluminum cap stamped "NYS DEC TOWNSHIP 40 Control Marker" set in a drill hole located on a rock outcrop on Wee Two Island, a distance of approximately 30 feet west of the east end of the island. Said point has a coordinate of (N: 1,820,297.83, E: 455,901.59), based upon the N.Y.S. Plane Coordinates, East Zone, NAD 83 (2011).

CONTAINING 0.1 acres of land more or less.
Distances are horizontal ground distances.
No title to the land under the waters of Raquette Lake is being relinquished.

Pursuant to Article XIV, Section 1 of the New York State Constitution, and Article 9, Title 19, Section 9-1907 of the Environmental Conservation Law, this Map and Description of disputed land to which the People of the State of New York will release and extinguish all right, title and interest that are part of the Township 40 Settlement Act, is hereby approved by the Commissioner of the New York State Department of Environmental Conservation.

Commissioner of the New York State Department of Environmental Conservation

DISPUTED PARCEL TABLE			
PROJECT PARCEL ID	TAX PARCEL ID	DEED REFERENCE	REPUTED OWNER(S)
329.031	44,000-1-22	Bk. 249 Pg. 267	Kenneth J. Gans, Trustee of the Kenneth J. Gans Revocable Trust Agreement dated 9/7/99 as restated 3/7/06 as to 50% interest and Vivian W. Gans, as Trustee of the Vivian W. Gans Revocable Trust dated 9/7/99 as restated 3/7/06 with First Amendment 3/12/09 as to 50% interest
329.042	44,000-1-28	No Deed Found	Frances M. Marbury