

**PROPOSED LIFTS**

- DISCOVERY LIFT
- BELLEAYRE WEST LIFT
- NOVICE LIFT (replace)
- BEGINNER LIFT (replace)

**PROPOSED TRAILS**

- WEST TRAILS
- DEER RUN EXT. W/ SKIER BRIDGE

**PROPOSED BUILDINGS**

- DISCOVERY LODGE EXP.
- SUNSET LODGE EXP.
- OVERLOOK PUBLIC ASSEMBLY AREA
- INFORMATION BOOTH


**PROPOSED PARKING**

- UPPER DISCOVERY PARKING
- NORTH PARKING

**PROPOSED INFRASTRUCTURE**

- SNOWMAKING POND
- SNOWMAKING PIPING
- LOWER PUMPHOUSE
- MAIN COMPRESSORS
- PRIMARY ELECTRIC REPLACEMENT
- MODIFY EXISTING PUMPHOUSES
- SALT STORAGE BUILDING

Statistics	
Trail Milage	20.2
Trail Capacity	7500
Building Capacity	8590
Parking Capacity	8440

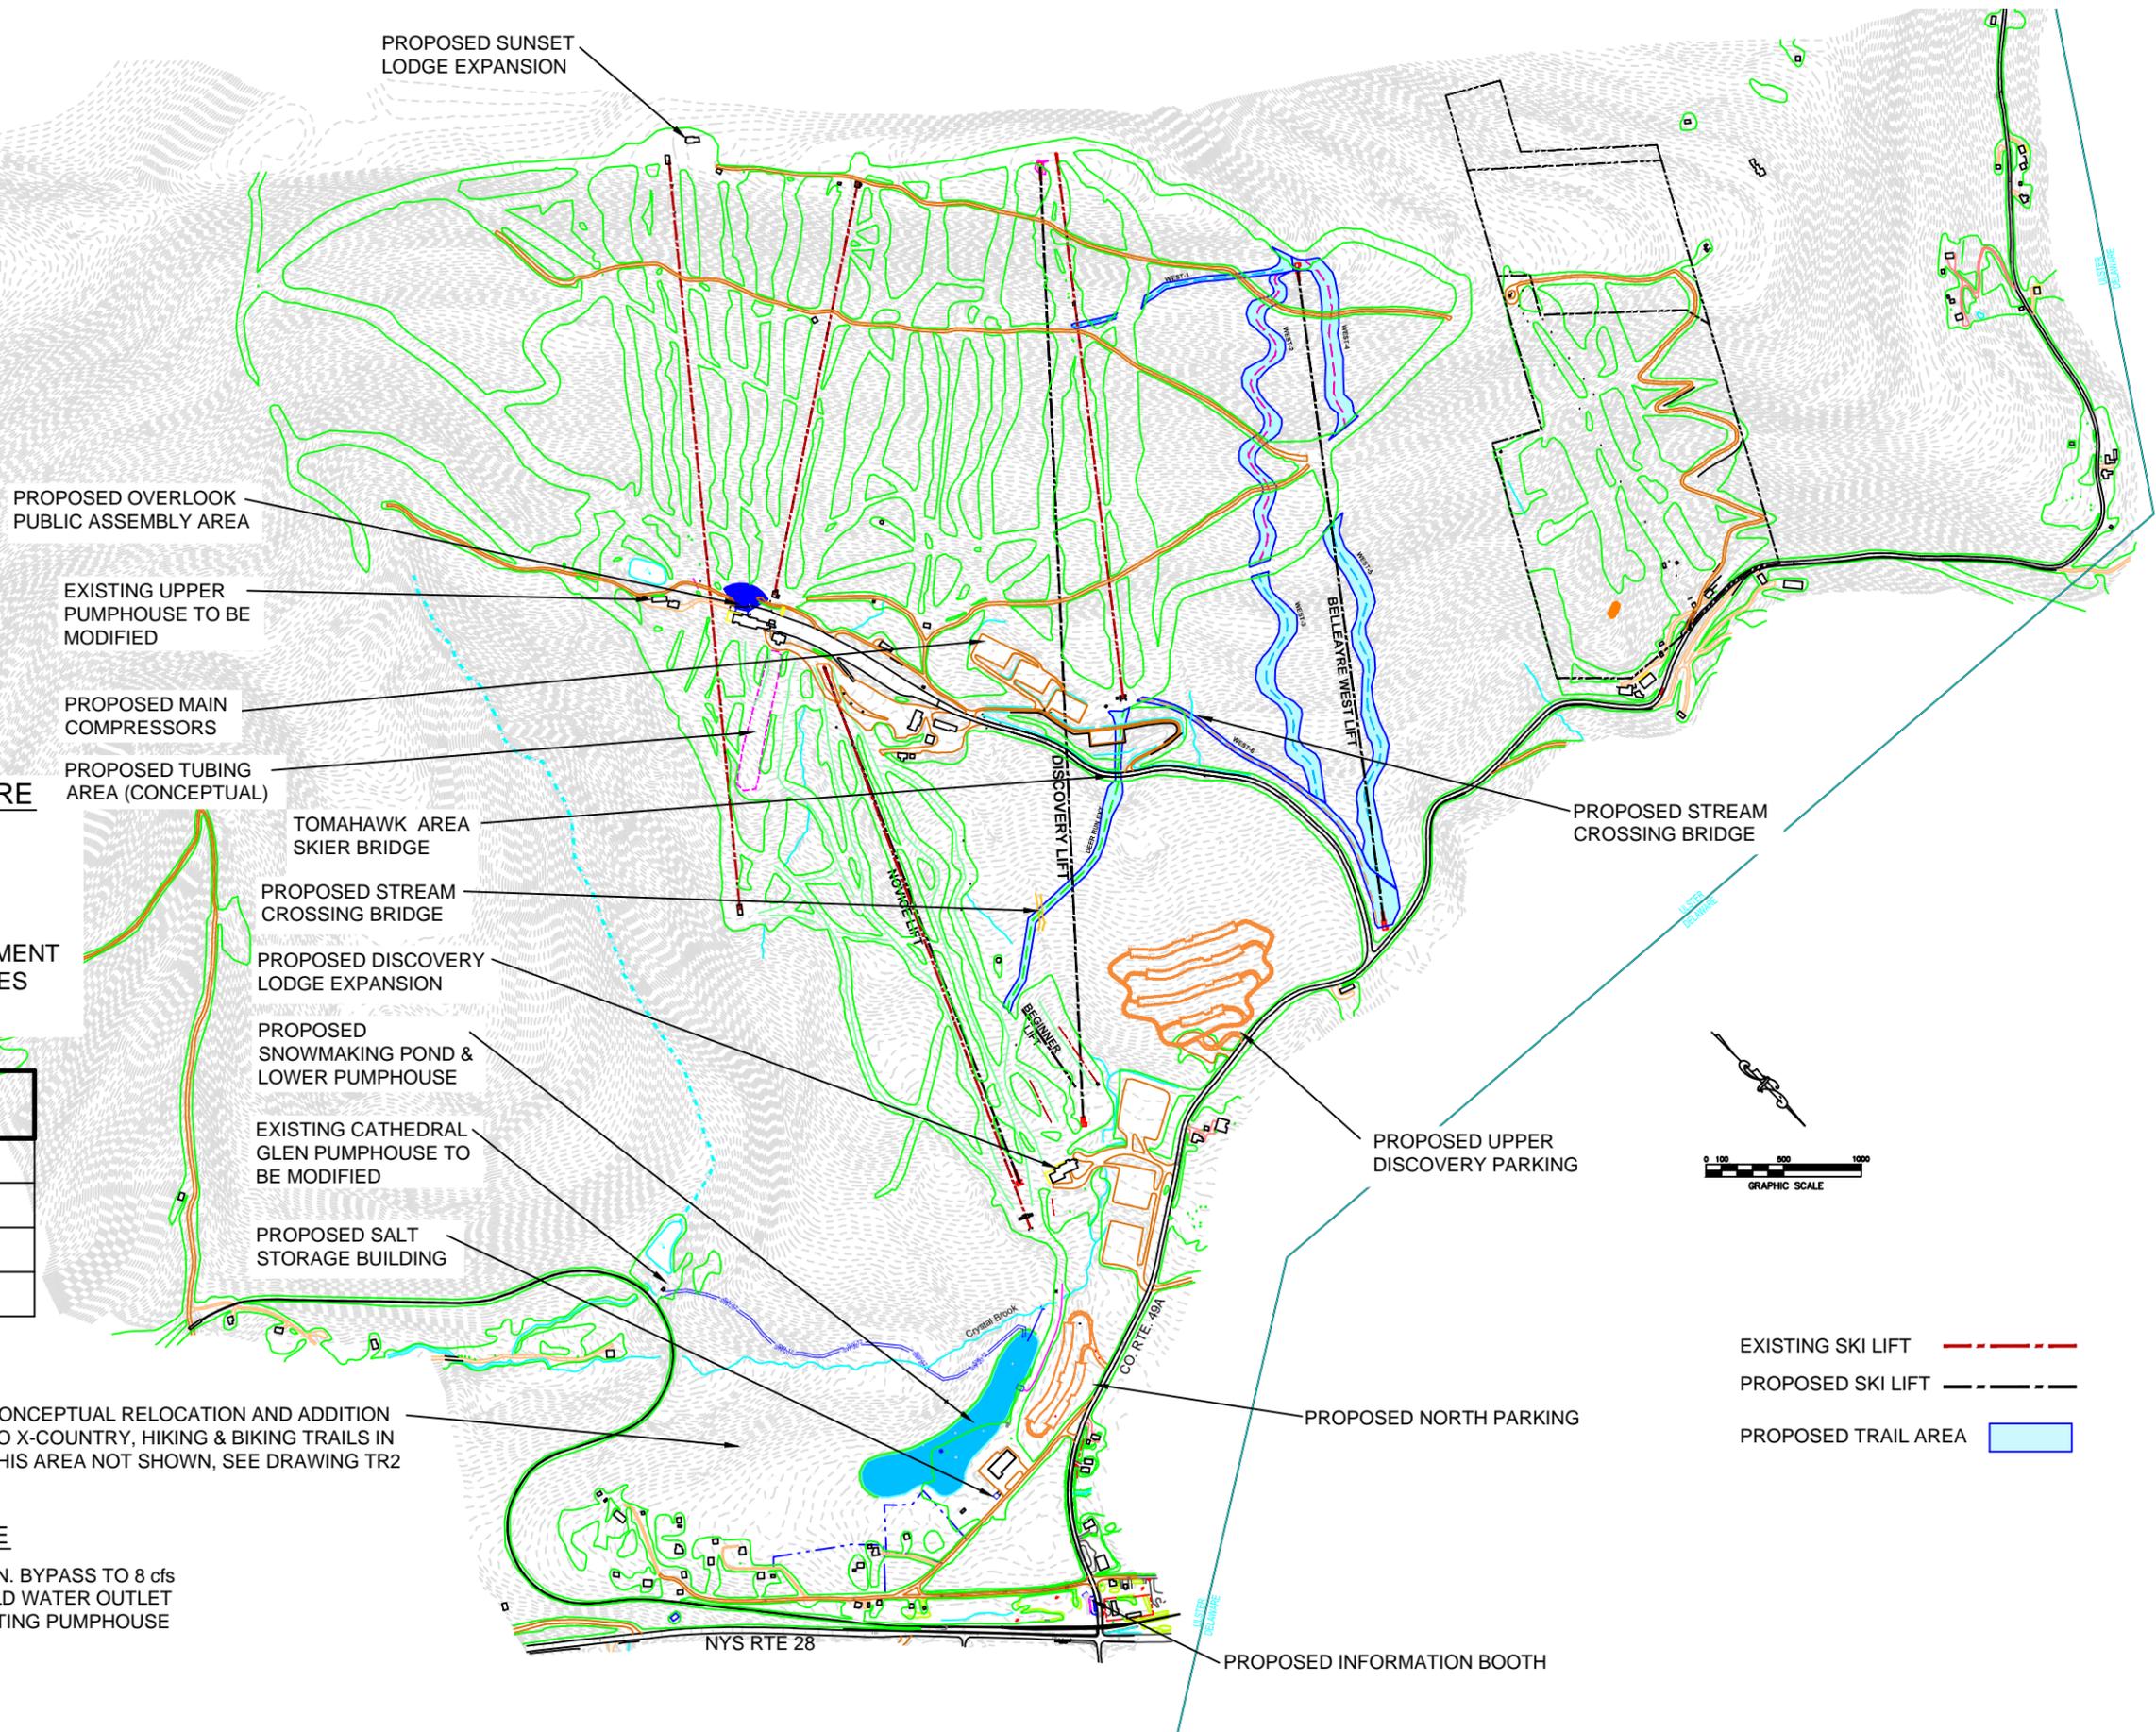

PROPOSED OVERLOOK PUBLIC ASSEMBLY AREA

EXISTING UPPER PUMPHOUSE TO BE MODIFIED

PROPOSED MAIN COMPRESSORS

PROPOSED TUBING AREA (CONCEPTUAL)

TOMAHAWK AREA SKIER BRIDGE

PROPOSED STREAM CROSSING BRIDGE

PROPOSED DISCOVERY LODGE EXPANSION

PROPOSED SNOWMAKING POND & LOWER PUMPHOUSE

EXISTING CATHEDRAL GLEN PUMPHOUSE TO BE MODIFIED

PROPOSED SALT STORAGE BUILDING

PROPOSED STREAM CROSSING BRIDGE

PROPOSED UPPER DISCOVERY PARKING

PROPOSED NORTH PARKING

PROPOSED INFORMATION BOOTH

CONCEPTUAL RELOCATION AND ADDITION TO X-COUNTRY, HIKING & BIKING TRAILS IN THIS AREA NOT SHOWN, SEE DRAWING TR2

**PINE HILL LAKE**

- INCREASE MIN. BYPASS TO 8 cfs
- PROVIDE COLD WATER OUTLET
- MODIFY EXISTING PUMPHOUSE



- EXISTING SKI LIFT (red dashed line)
- PROPOSED SKI LIFT (black dashed line)
- PROPOSED TRAIL AREA (blue shaded area)

