

PROPOSED LIFTS

- DISCOVERY LIFT
- NOVICE LIFT (replace)
- BEGINNER LIFT (replace)

PROPOSED TRAILS

- DEER RUN EXT. W/ SKIER BRIDGE

PROPOSED BUILDINGS

- DISCOVERY LODGE EXP.
- OVERLOOK PUBLIC ASSEMBLY AREA
- INFORMATION BOOTH

PROPOSED PARKING

- UPPER DISCOVERY PARKING

PROPOSED INFRASTRUCTURE

- SNOWMAKING POND
- SNOWMAKING PIPING
- LOWER PUMPHOUSE
- MAIN COMPRESSORS
- PRIMARY ELECTRIC REPLACEMENT
- MODIFY EXISTING PUMPHOUSES
- SALT STORAGE BUILDING

PROPOSED OVERLOOK PUBLIC ASSEMBLY AREA

EXISTING UPPER PUMPHOUSE TO BE MODIFIED

PROPOSED MAIN COMPRESSORS

PROPOSED TUBING AREA (CONCEPTUAL)

PROPOSED TOMAHAWK AREA SKIER BRIDGE

PROPOSED STREAM CROSSING BRIDGE

PROPOSED DISCOVERY LODGE EXPANSION

PROPOSED SNOWMAKING POND & LOWER PUMPHOUSE

EXISTING CATHEDRAL GLEN PUMPHOUSE TO BE MODIFIED

PROPOSED SALT STORAGE BUILDING



CONCEPTUAL RELOCATION AND ADDITION TO X-COUNTRY, HIKING & BIKING TRAILS IN THIS AREA NOT SHOWN, SEE DRAWING TR2

Statistics	
Trail Milage	18.2
Trail Capacity	5800
Building Capacity	8340
Parking Capacity	7890



PINE HILL LAKE

- INCREASE MIN. BYPASS TO 8 cfs
- PROVIDE COLD WATER OUTLET
- MODIFY EXISTING PUMPHOUSE

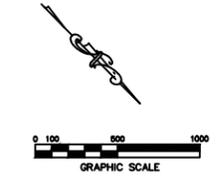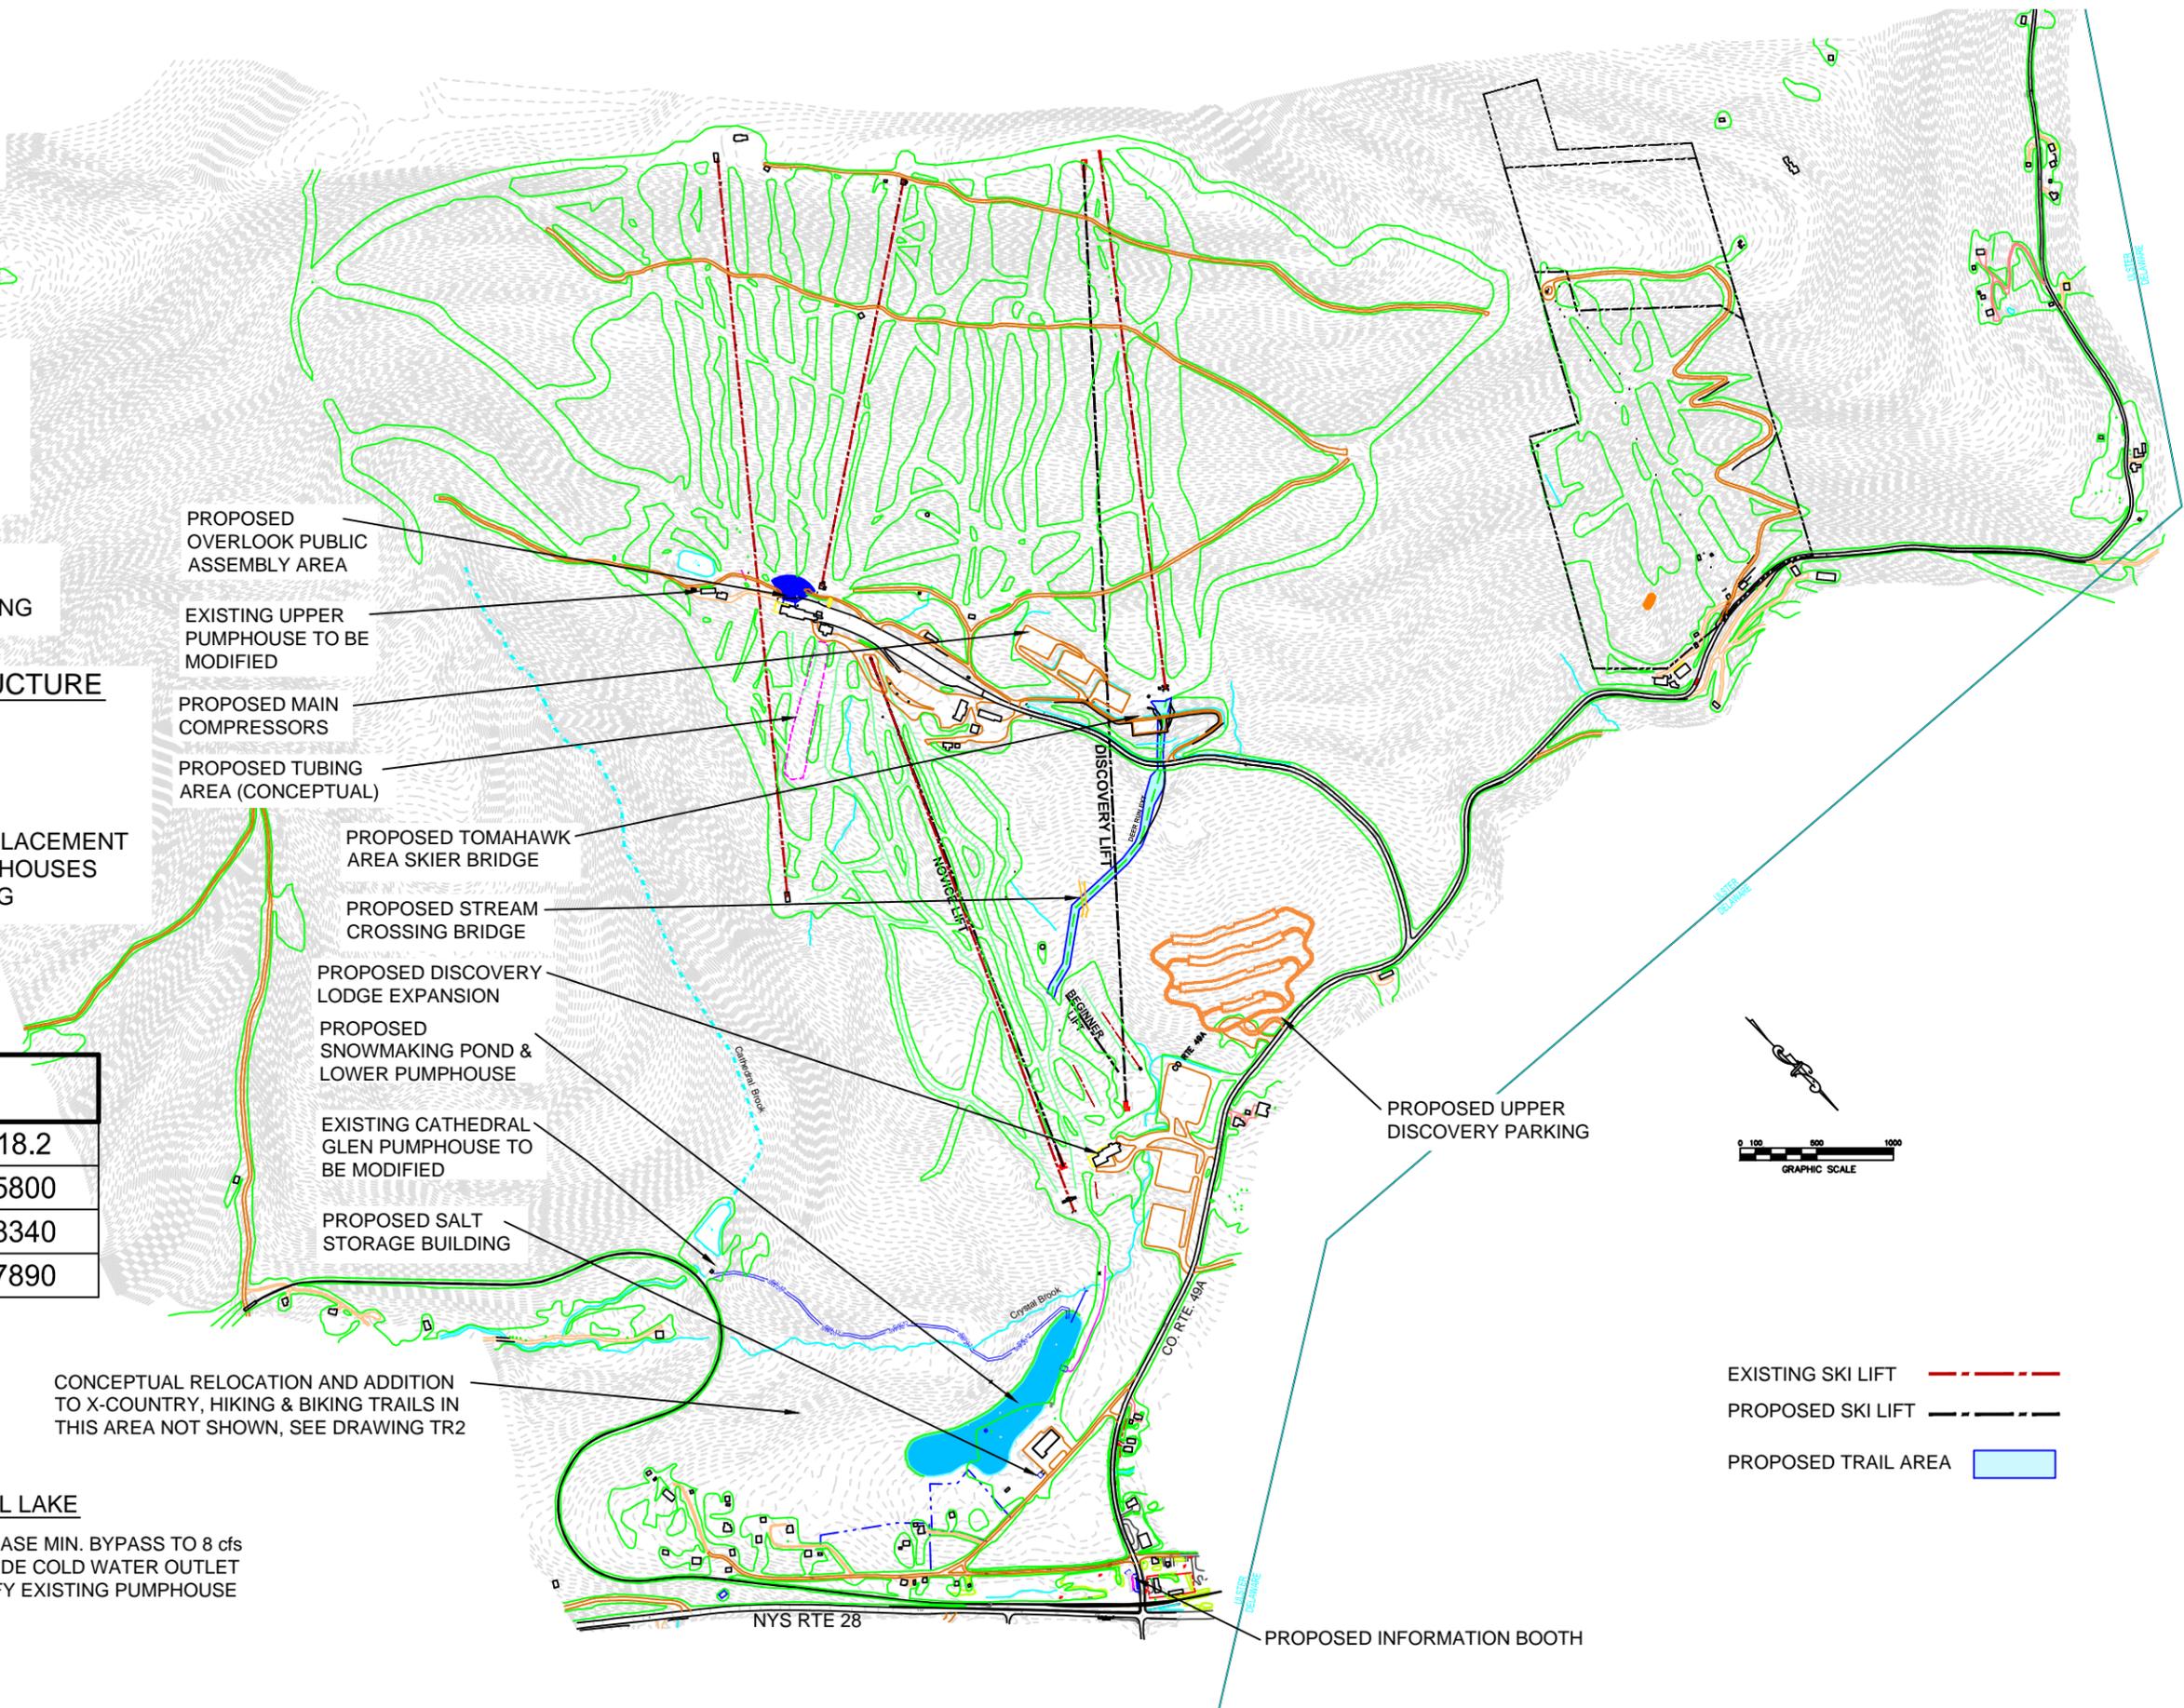

- EXISTING SKI LIFT ---
- PROPOSED SKI LIFT ---
- PROPOSED TRAIL AREA

