

NOTE:  
 SILT CURTAIN ANCHORS NOT SHOWN. CONTRACTOR TO  
 ANCHOR THE SILT CURTAIN TO SEDIMENT SURFACE EVERY  
 100 FT FROM TOP OF CURTAIN.


Figure 4.4

**Honeywell** ONONDAGA LAKE  
 SYRACUSE, NEW YORK

Typical Silt Curtain Detail

**PARSONS**

290 ELWOOD DAVIS ROAD, SUITE 312, LIVERPOOL, NY 13088 PHONE: (315) 451-9560

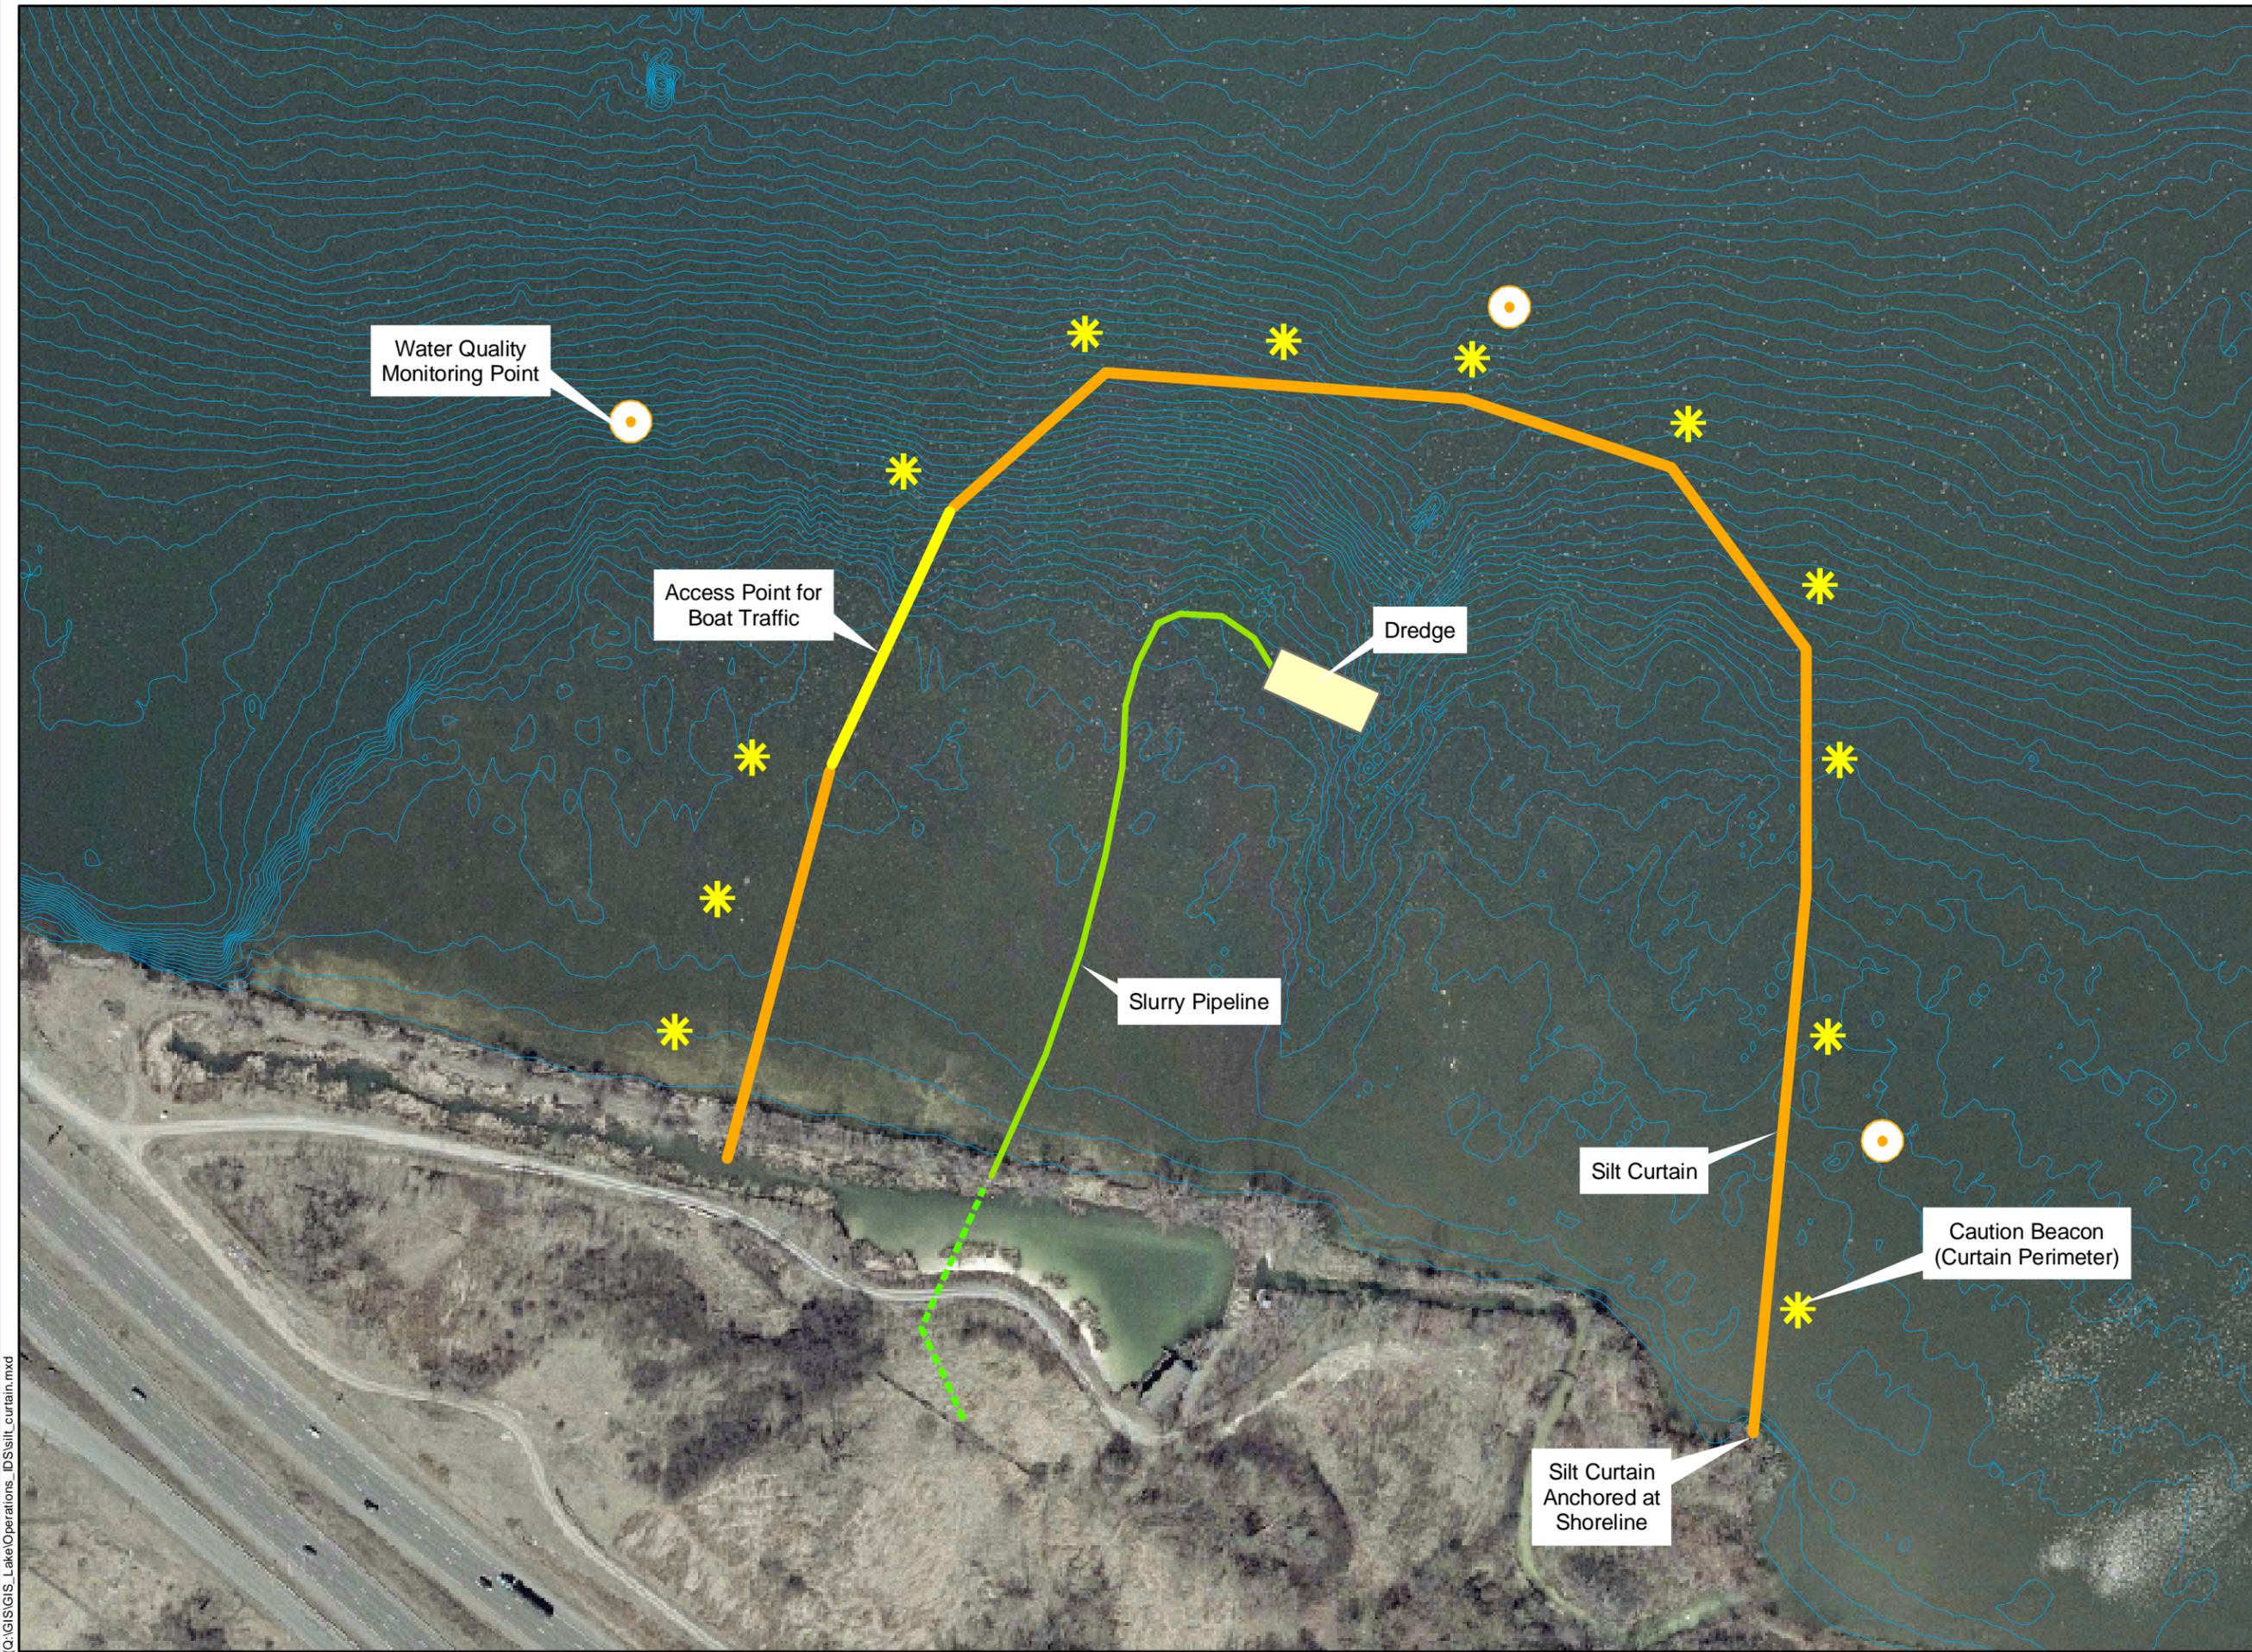

Water Quality Monitoring Point

Access Point for Boat Traffic

Dredge

Slurry Pipeline

Silt Curtain

Caution Beacon (Curtain Perimeter)

Silt Curtain Anchored at Shoreline

Note: This configuration is provided as an example. The actual configuration used, including the size of the area enclosed within the curtain, and location of compliance points will be developed during later phases of the design.



New York State Digital Orthoimagery from 2003



FIGURE 4.5

**Honeywell** Onondaga Lake Syracuse, New York

Typical Silt Curtain Deployment Configuration

**PARSONS**

290 ELWOOD DAVIS RD, SUITE 312, LIVERPOOL, NY 13088 Phone:(315)451-9560