
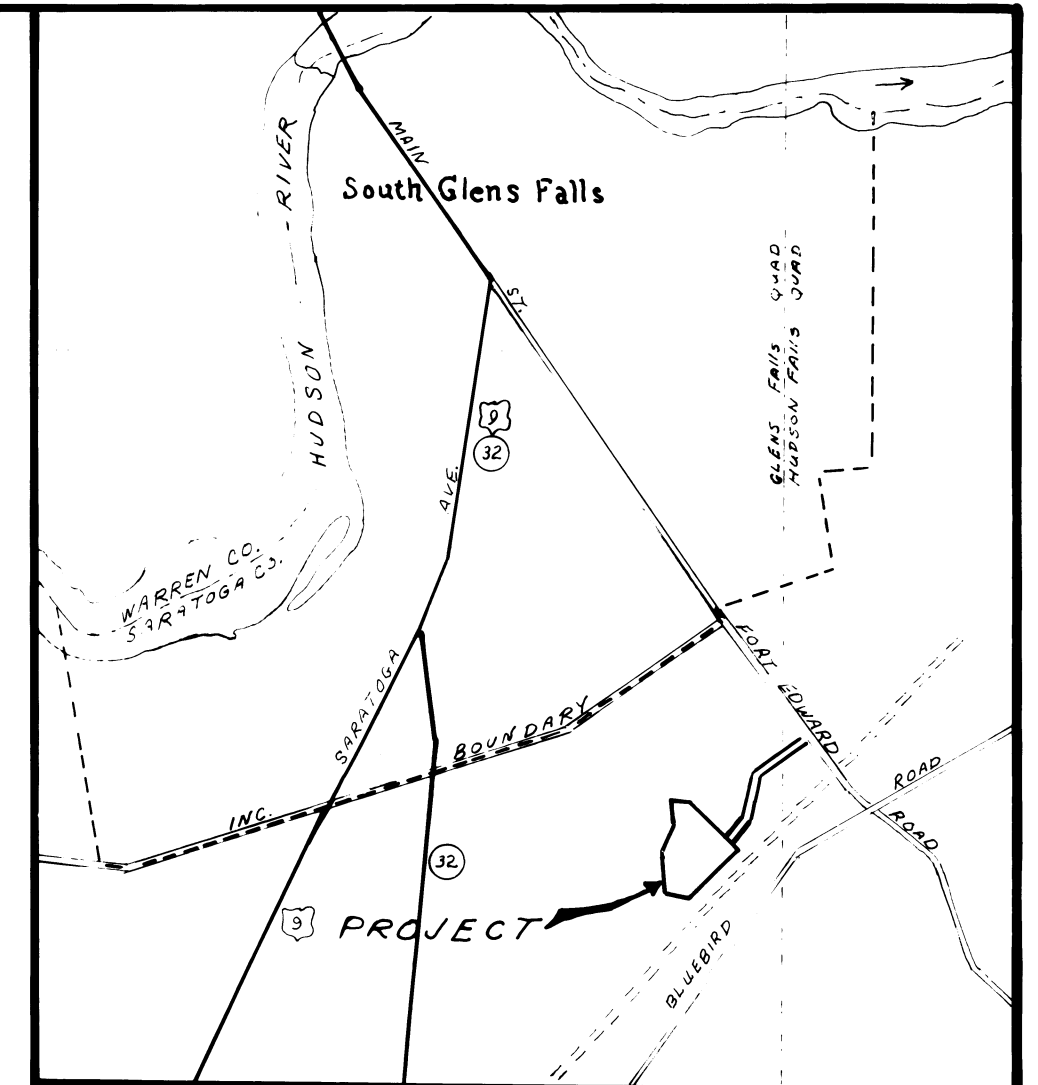


M-135

1985 OCT -2 11:48:32
SARATOGA COUNTY
CLERK'S OFFICE
BALLSTON SPA, NY

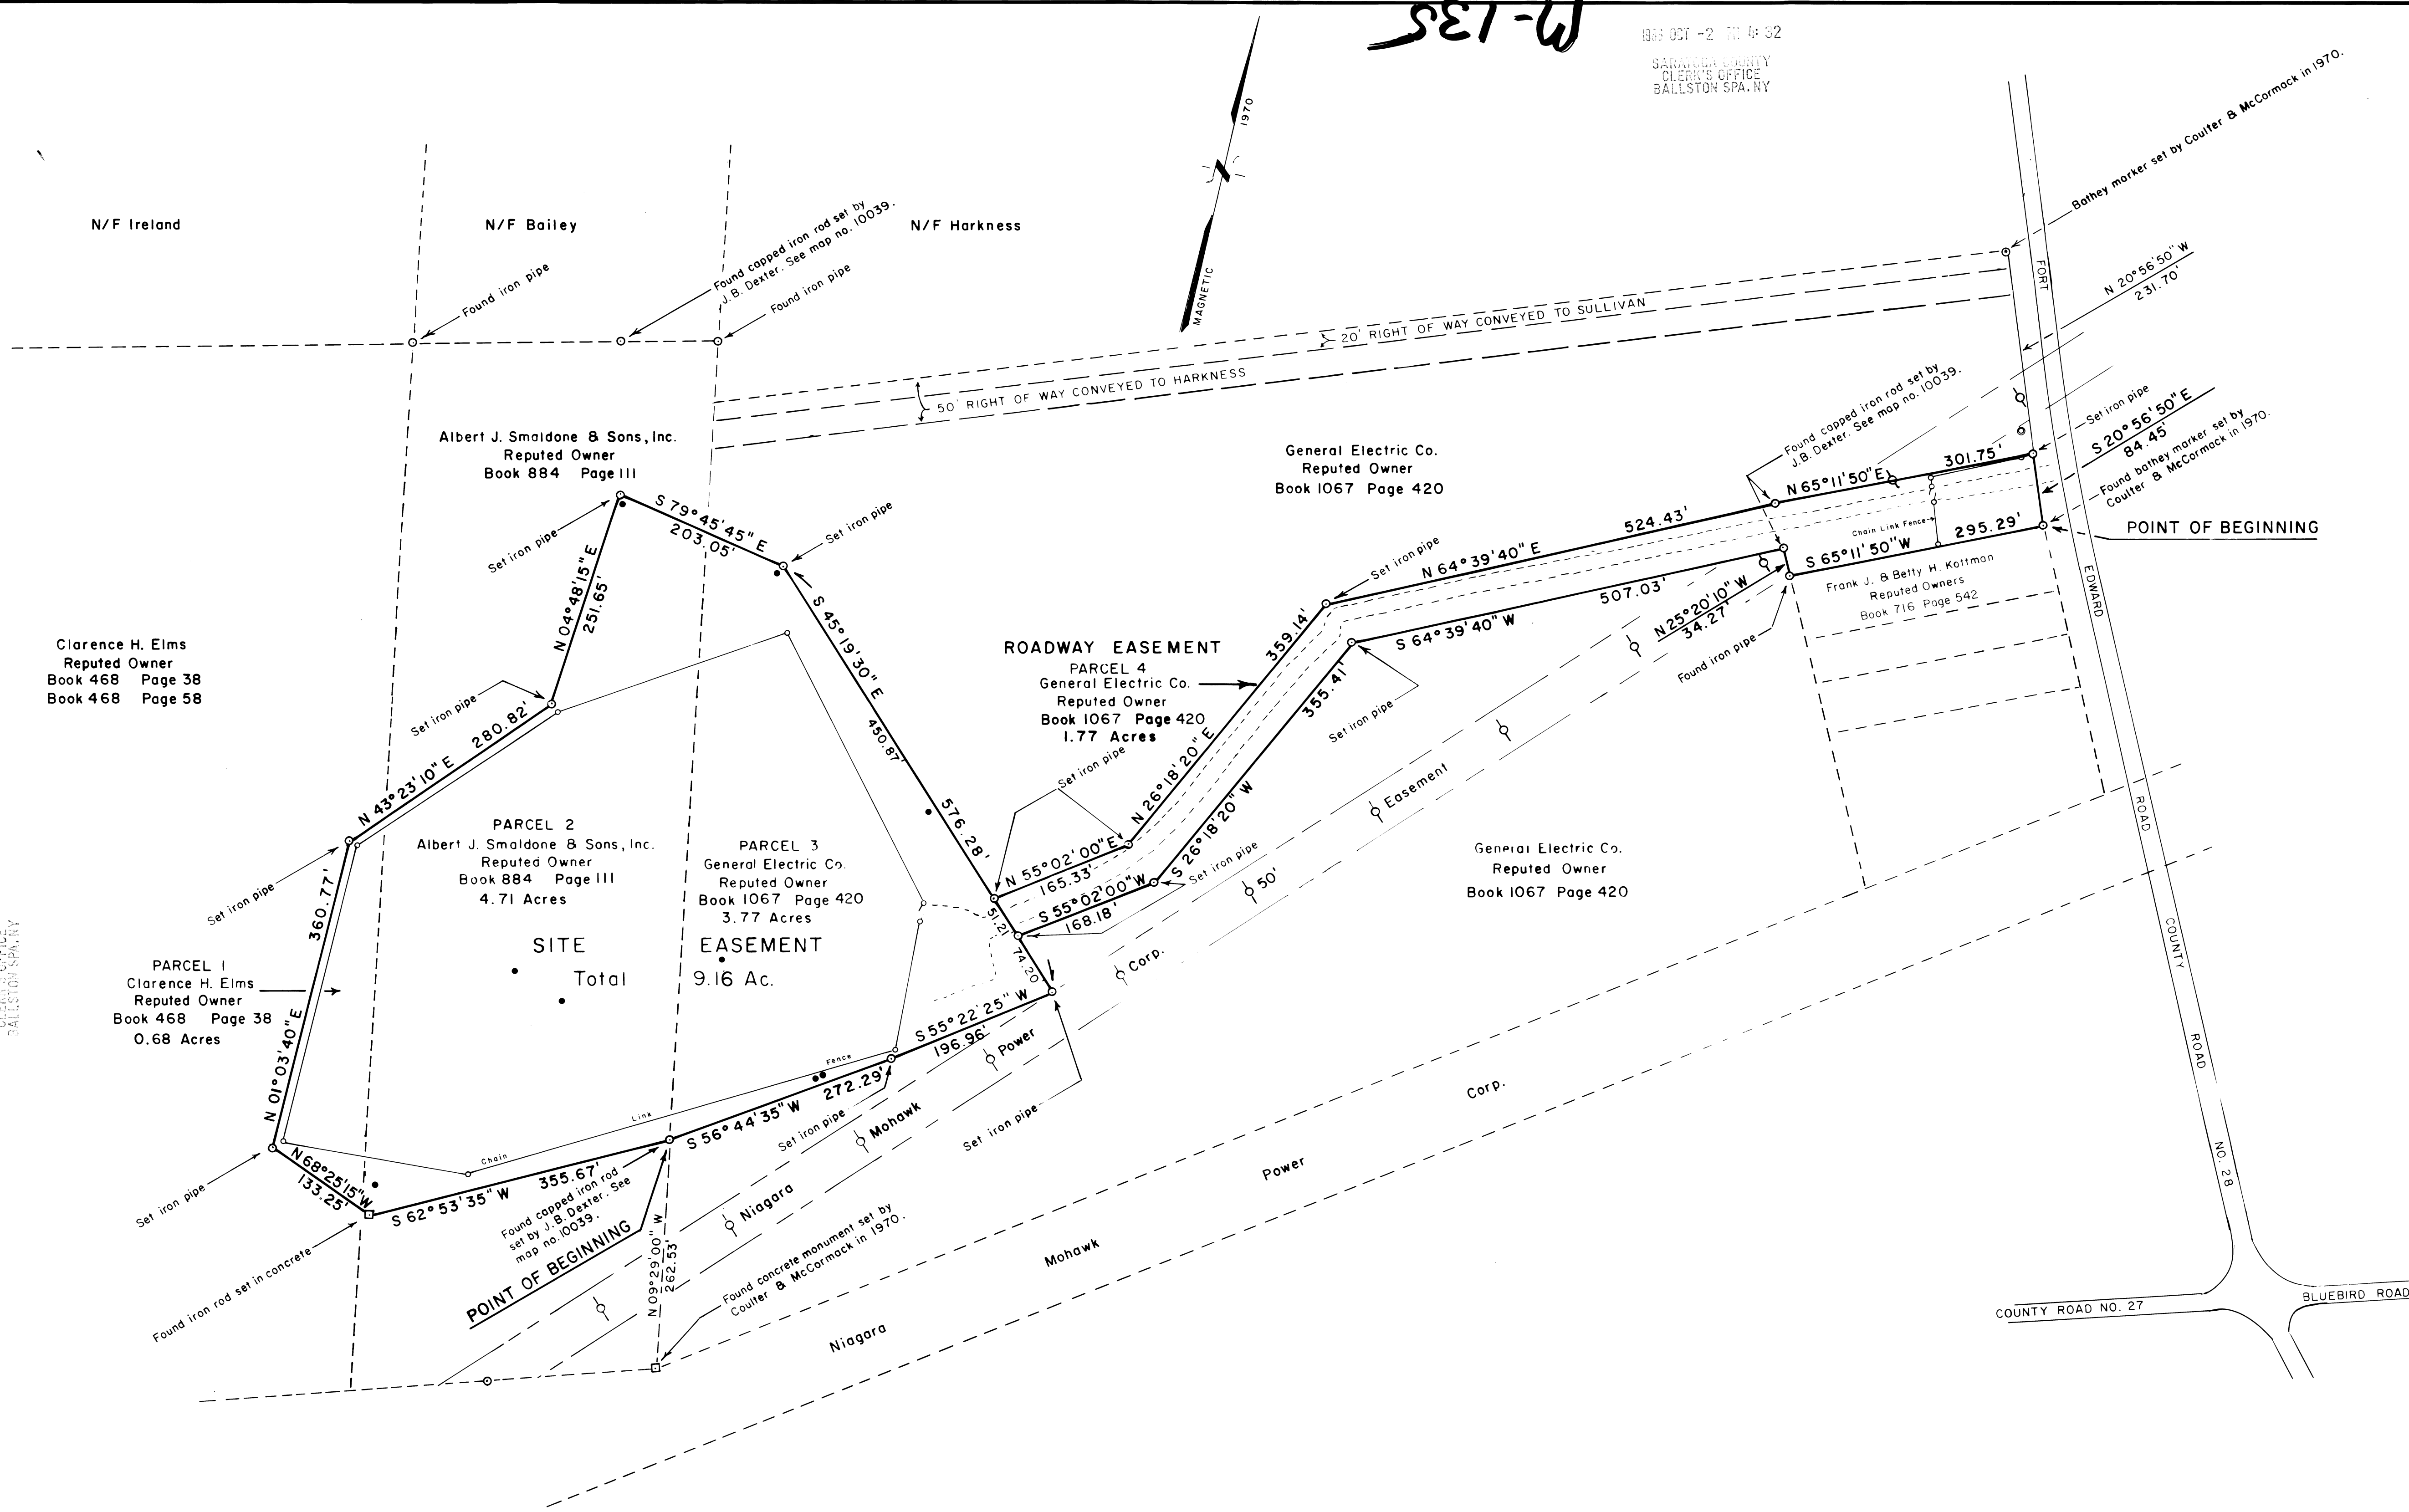

USGS 7 1/2 Min. Series
GLENS FALLS 8 HUDSON FALLS

M-135

1985 OCT -2 11:48:32
SARATOGA COUNTY
CLERK'S OFFICE
BALLSTON SPA, NY

M-135

LEGEND

- ⊕ = Power poles
- = Test wells
- = U.S.G.S. bench mark
- = Chain link fence

REFERENCE MAPS

1. Departmental map no. 10,039 by James B. Dexter in 1980.
2. Map of a survey of the lands of Andrew A. & Elenor G. Harkness by John B. VanDusen in 1962.
3. Map of lands of Leda Sweet by Coulter & McCormack in 1970.
4. Map of survey of lands to be conveyed to General Electric Co. by W. J. Rourke Associates in 1984.

NEW YORK STATE DEPARTMENT OF ENVIRONMENTAL CONSERVATION
Bureau of Real Property

MAP showing easements to be acquired pursuant to Section 3-0305 of the Environmental Conservation Law and Eminent Domain Procedure Law. Designated as **MOREAU TOXIC WASTE DISPOSAL SITE**

Reputed Owners	Parcel Number
Clarence H. Elms	Parcel 1
Albert J. Smaldone & Sons, Inc.	Parcel 2
General Electric Company	Parcel 3 & 4

Situate in **LOT 13 23rd ALLOTMENT KAYADEROSSERAS PATENT**
TOWN OF MOREAU COUNTY OF SARATOGA STATE OF NEW YORK

SCALE: 1" = 100'
100 75 50 25 0 100 150 200

I HEREBY CERTIFY that this is an accurate map, prepared under my direction, of an accurate survey, and that the survey was performed in accordance to the standards and procedures adopted by the New York State Department of Environmental Conservation. The survey was completed on December 2, 1985 and the map was completed on December 27, 1985.


12/31/1985 DATE
Kenneth F. Yousey
KENNETH F. YOUSEY
Land Surveyor, P.L.S. 33134
MAP DRAFTED BY: Harold F. Lawson
Harold F. Lawson
Assistant Land Surveyor II

Field Book 60 Pages 136 thru 148
JOB NO. A-442 **MAP NO. 10,039A**

"ALTERATION OF THIS DOCUMENT, EXCEPT BY A LICENSED LAND SURVEYOR, IS ILLEGAL"

I HEREBY CERTIFY that this map was prepared for the New York State Department of Environmental Conservation and was officially filed in Departmental Offices at Albany, New York on May 14, 1986
James M. West
JAMES M. WEST
Superintendent, Bureau of Real Property

APPROVED BY:
Langdon Marsh
LANGDON MARSH
Executive Deputy Commissioner
May 2, 1986
Date

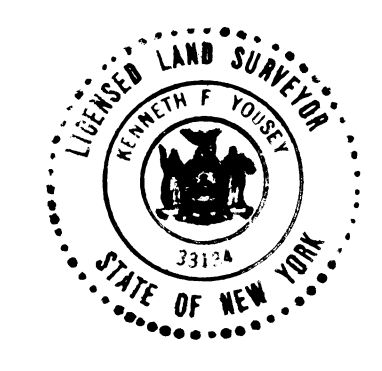

M-135