

*FINAL*  
~~Draft~~ Remedial Investigation Report  
Volume III Part B  
Appendices

***Pfohl Brothers Landfill***

***Cheektowaga, New York  
Site Number 9-15-043***



*Prepared For:*

***New York State  
Department Of Environmental Conservation  
50 Wolf Road, Albany, New York 12233***

***Thomas C. Jorling  
Commissioner***

***Division Of Hazardous Waste Remediation***

***Michael J. O'Toole, Jr., P.E.  
Director***

***Camp Dresser & McKee  
New York, New York***

*January, 1991*

PFOHL BROTHERS LANDFILL

APPENDICES

VOLUME IIIb

PLATE 28 CHROMIUM

PLATE 29 COBALT

PLATE 30 COPPER

PLATE 31 CYANIDE

PLATE 32 IRON

PLATE 33 LEAD

PLATE 34 MAGNESIUM

PLATE 35 MANGANESE

PLATE 36 MERCURY

PLATE 37 NICKEL

PLATE 38 POTASSIUM

PLATE 39 SELENIUM

PLATE 40 SILVER

PLATE 41 SODIUM


PLATE 42 THALLIUM

PLATE 43 VANADIUM

PLATE 44 ZINC

(pblf5/21)


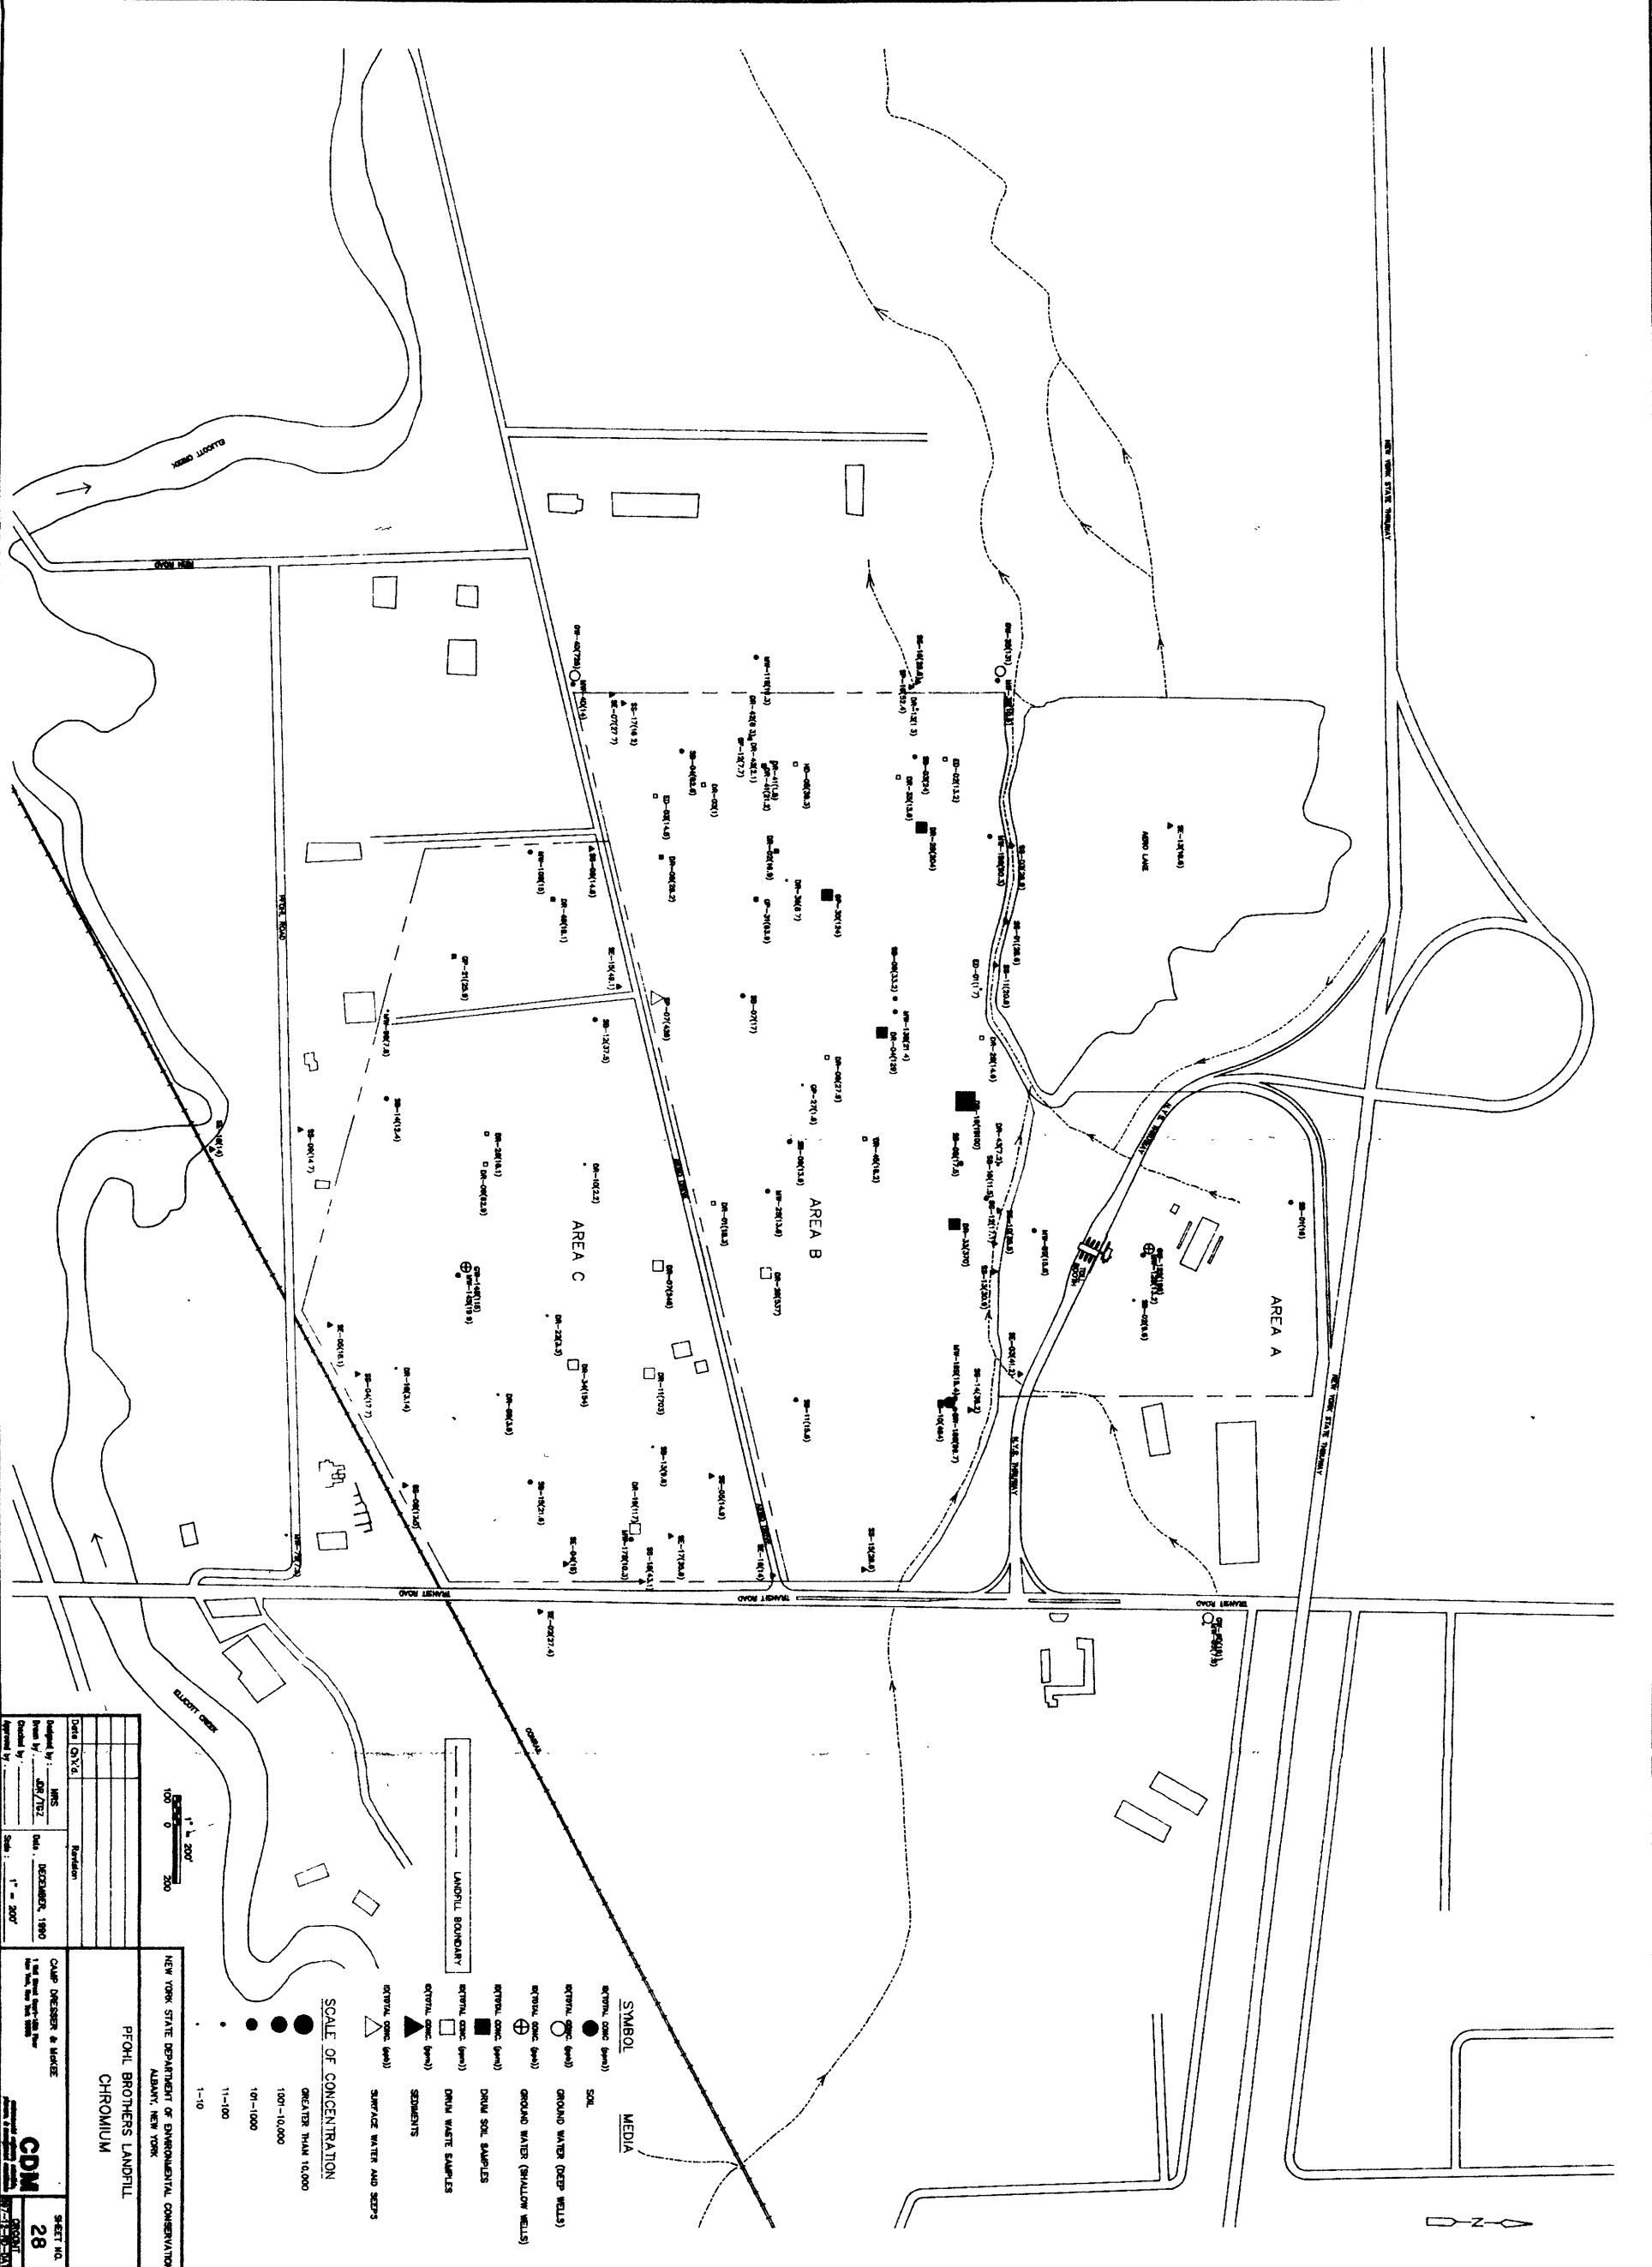

NEW YORK STATE DEPARTMENT OF ENVIRONMENTAL CONSERVATION  
 ALBANY, NEW YORK  
**PFOHL BROTHERS LANDFILL**  
**CHROMIUM**

SCALE OF CONCENTRATION  
 GREATER THAN 10,000  
 1001-10,000  
 101-1,000  
 11-100  
 1-10

**SYMBOL MEDIA**  
 SOIL  
 GROUND WATER (DEEP WELLS)  
 GROUND WATER (SHALLOW WELLS)  
 DRUM SOIL SAMPLES  
 DRUM WATER SAMPLES  
 SEMENTERS  
 SURFACE WATER AND SEDS

1" = 200'  
 100' 0' 200'


**CDM**  
 SHEET NO. 28  
 PROJECT NO. 80-21-30-017





NEW YORK STATE DEPARTMENT OF ENVIRONMENTAL CONSERVATION  
 ALBANY, NEW YORK

**PFOHL BROTHERS LANDFILL  
 COBALT**


**SYMBOL MEDIA**

- SOIL
- GROUND WATER (DEEP WELLS)
- ⊕ GROUND WATER (SHALLOW WELLS)
- ⊗ DRUM WASTE SAMPLES
- DRUM WASTE SAMPLES
- ▲ SEDIMENTS
- △ SURFACE WATER AND SEEPS


**SCALE OF CONCENTRATION**

- GREATER THAN 10,000
- 100-10,000
- 10-1,000
- 1-100

LANDFILL BOUNDARY

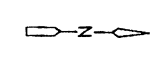


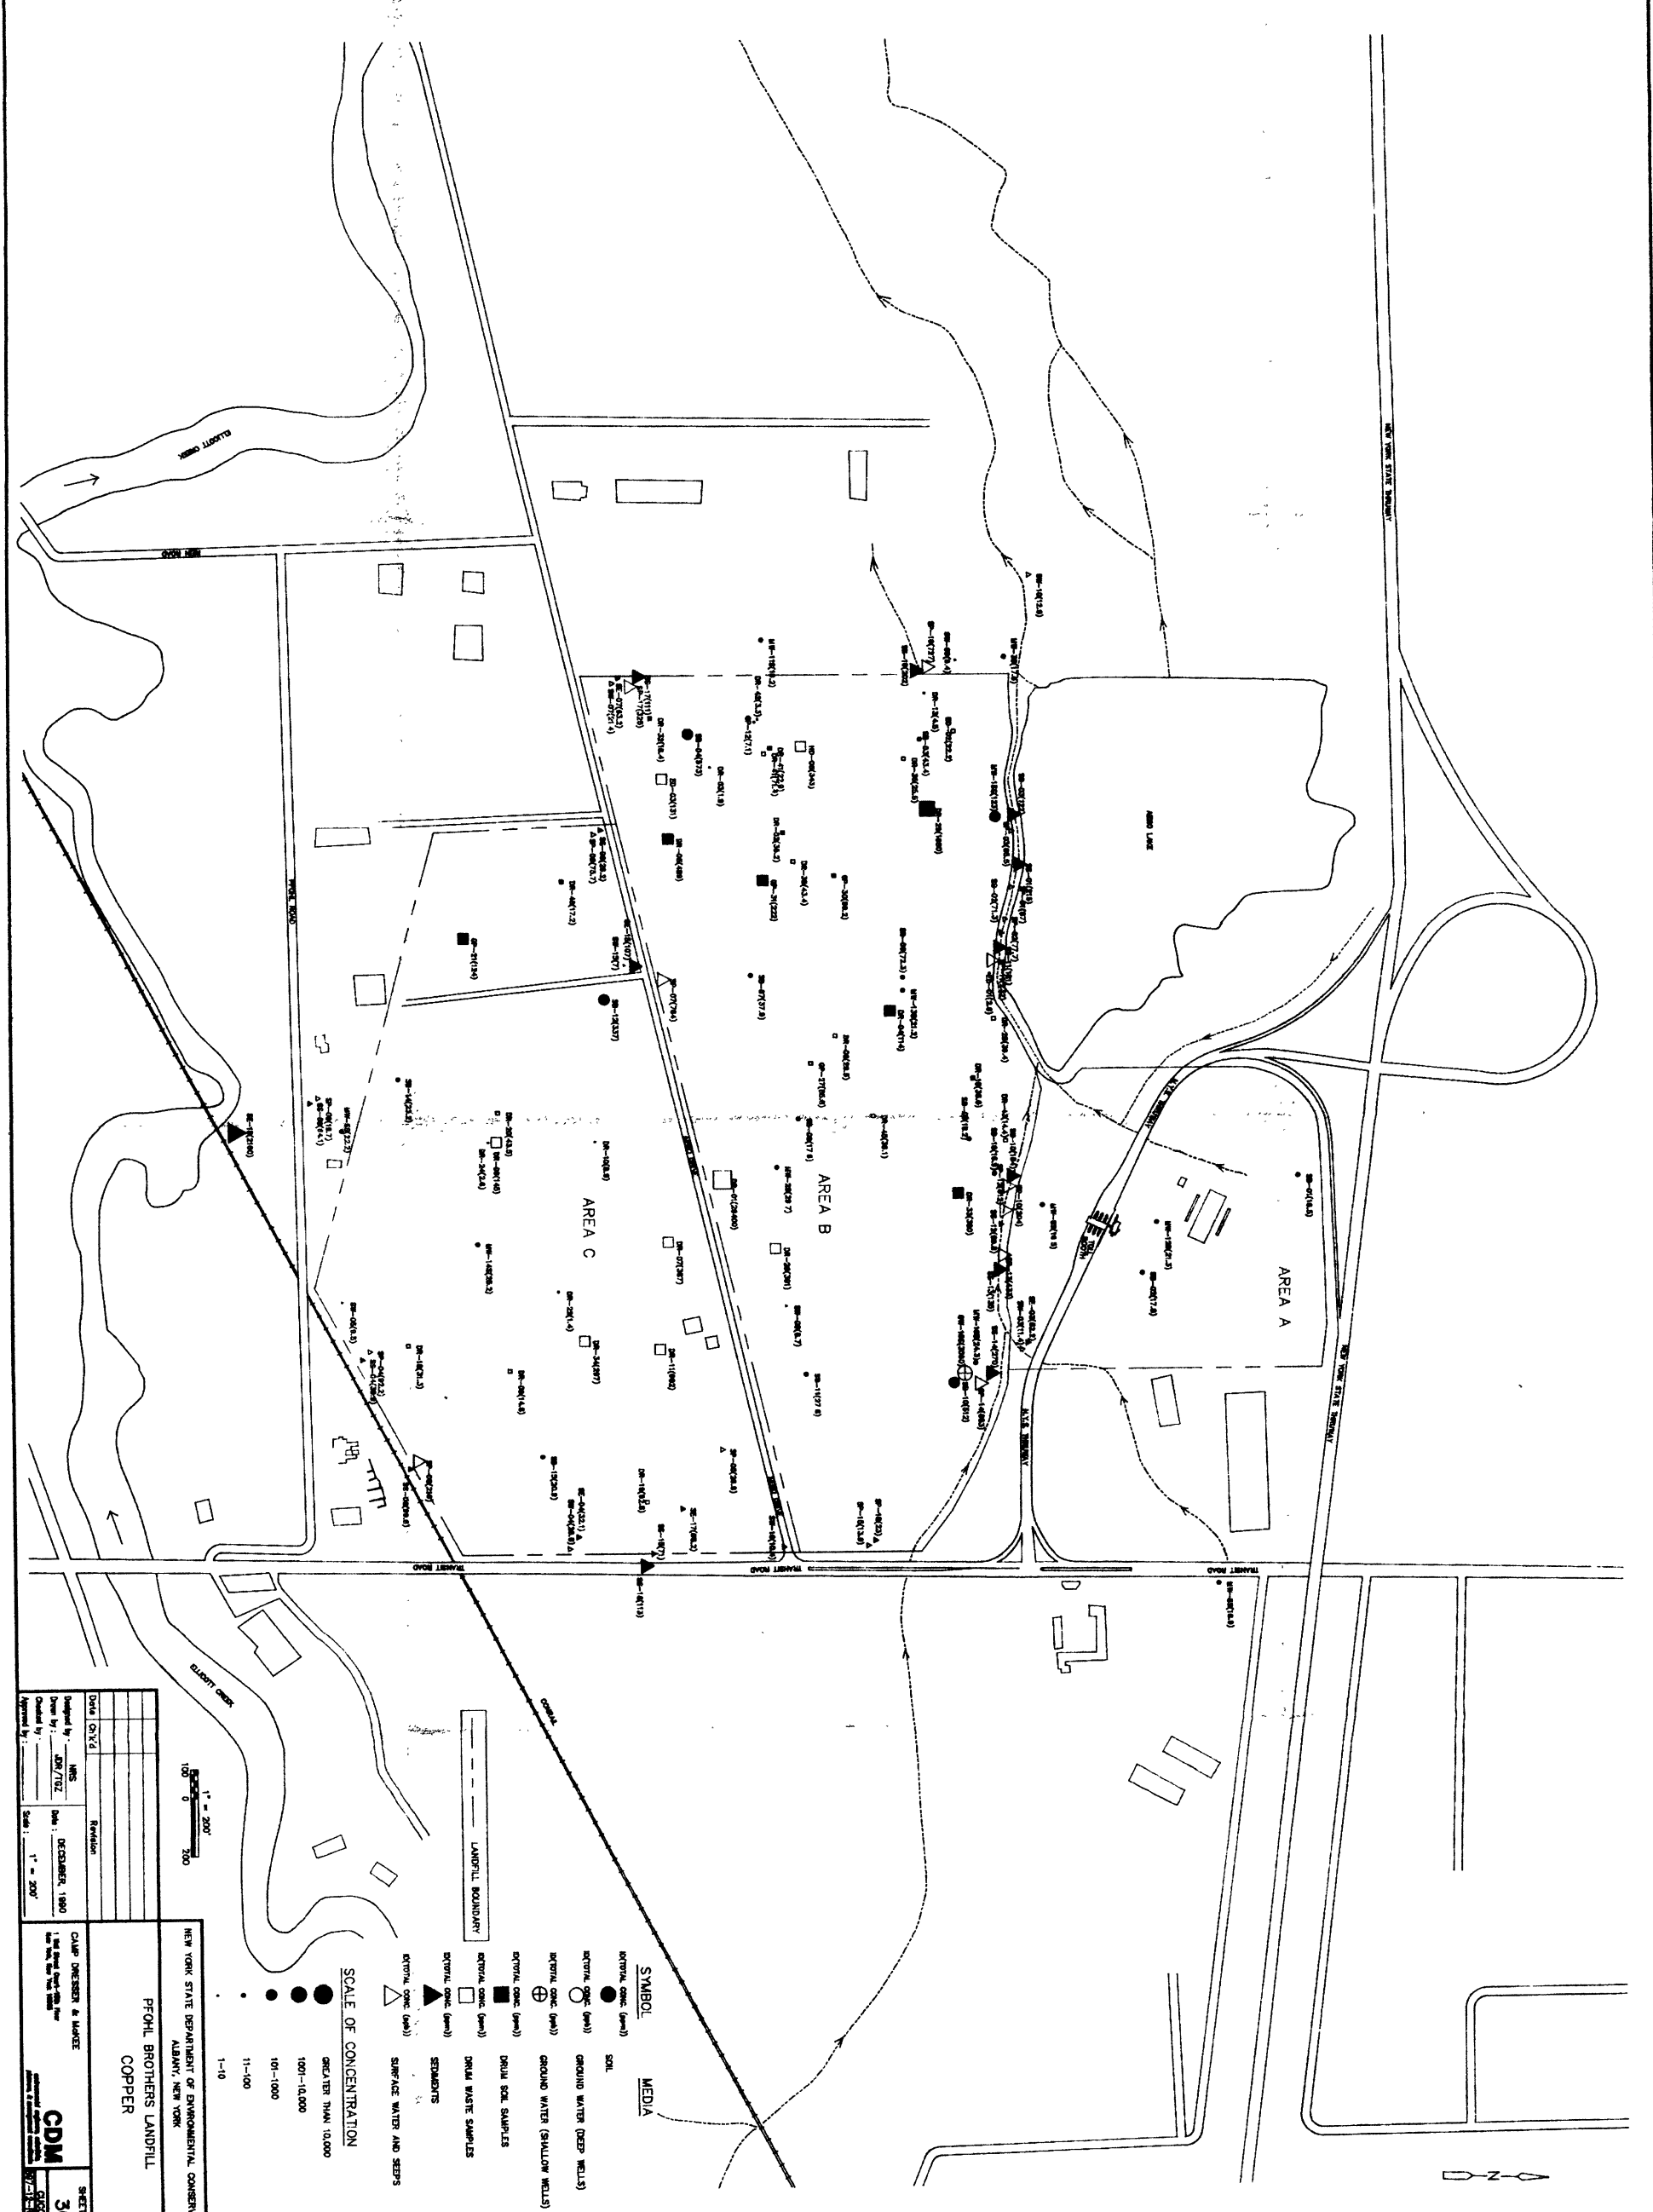

Approved by: _____	



- SYMBOL**
- SOIL
  - GROUND WATER (DEEP WELLS)
  - ⊕ GROUND WATER (SHALLOW WELLS)
  - DRINK WATER SAMPLES
  - DRINK WASTE SAMPLES
  - △ SEDIMENTS
  - ▽ SURFACE WATER AND SEEPS
- SCALE OF CONCENTRATION**
- GREATER THAN 10,000
  - 101-10,000
  - 101-1,000
  - 11-100
  - 1-10


NEW YORK STATE DEPARTMENT OF ENVIRONMENTAL CONSERVATION  
ALBANY, NEW YORK

**FROHL BROTHERS LANDFILL  
COPPER**


**CDM**  
30  
SHEET NO.


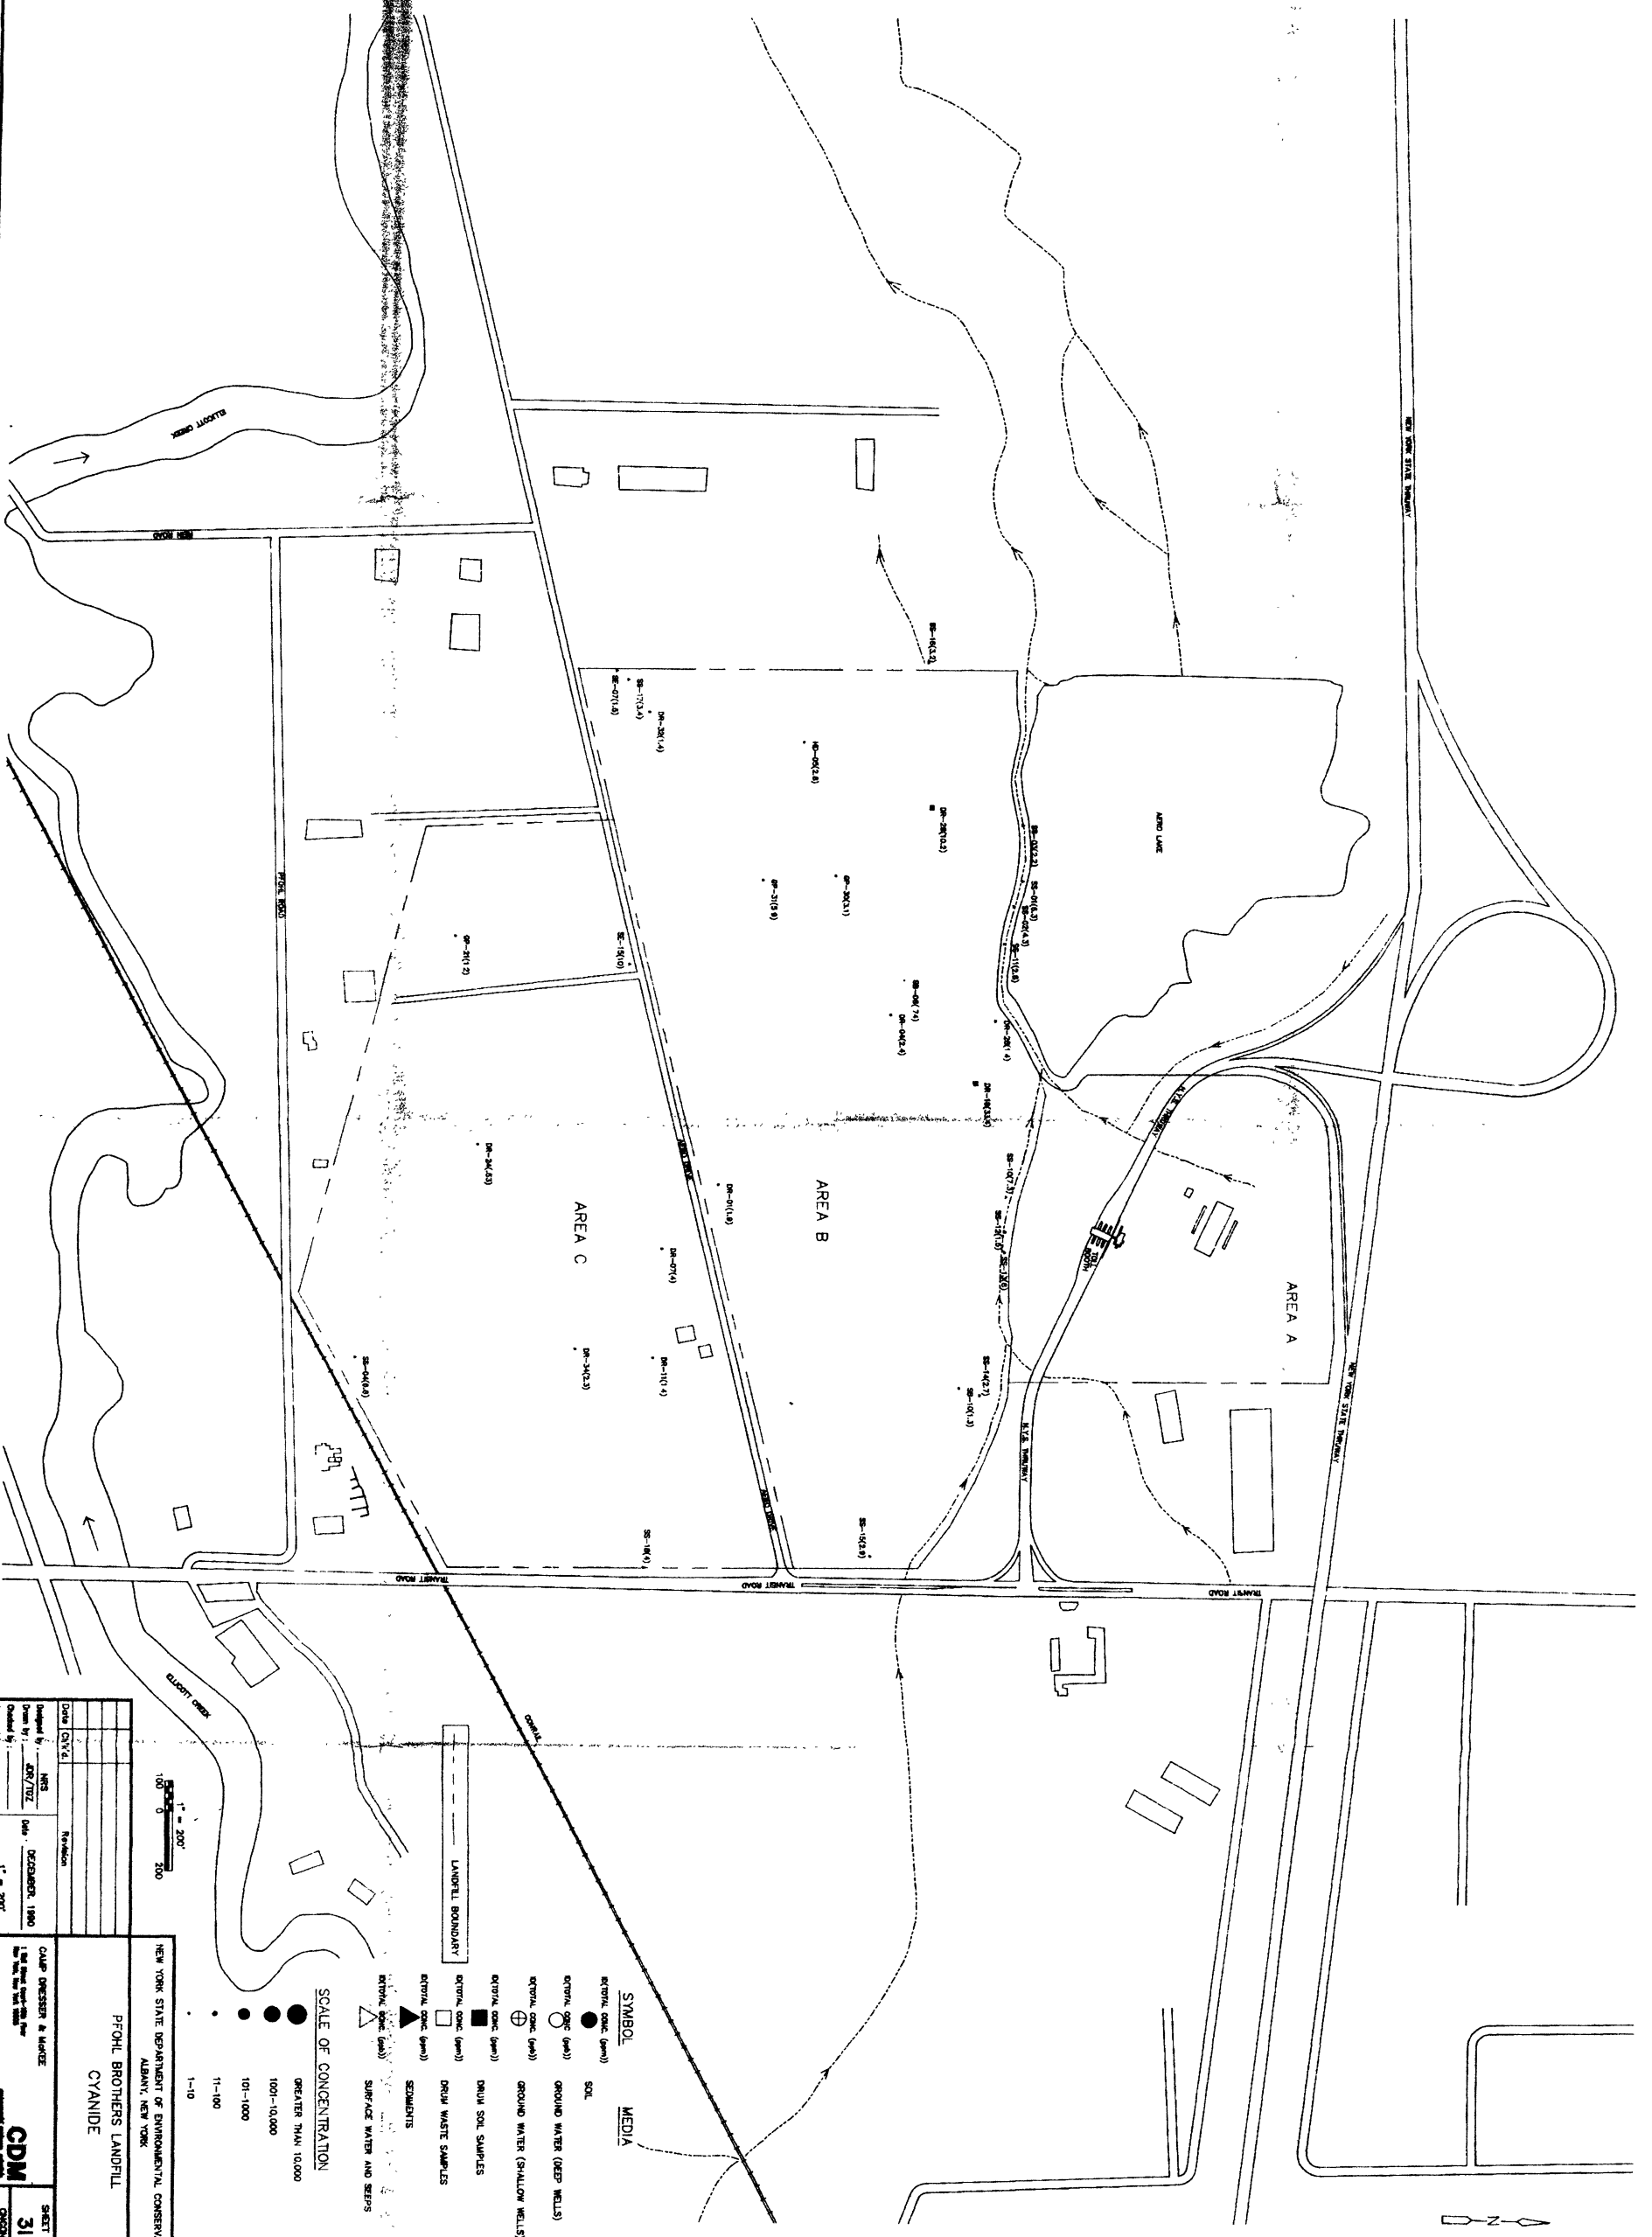

Approved by: _____	


NEW YORK STATE DEPARTMENT OF ENVIRONMENTAL CONSERVATION  
ALBANY, NEW YORK

PFOHL BROTHERS LANDFILL  
CYANIDE



CDM 31 SHEET NO.


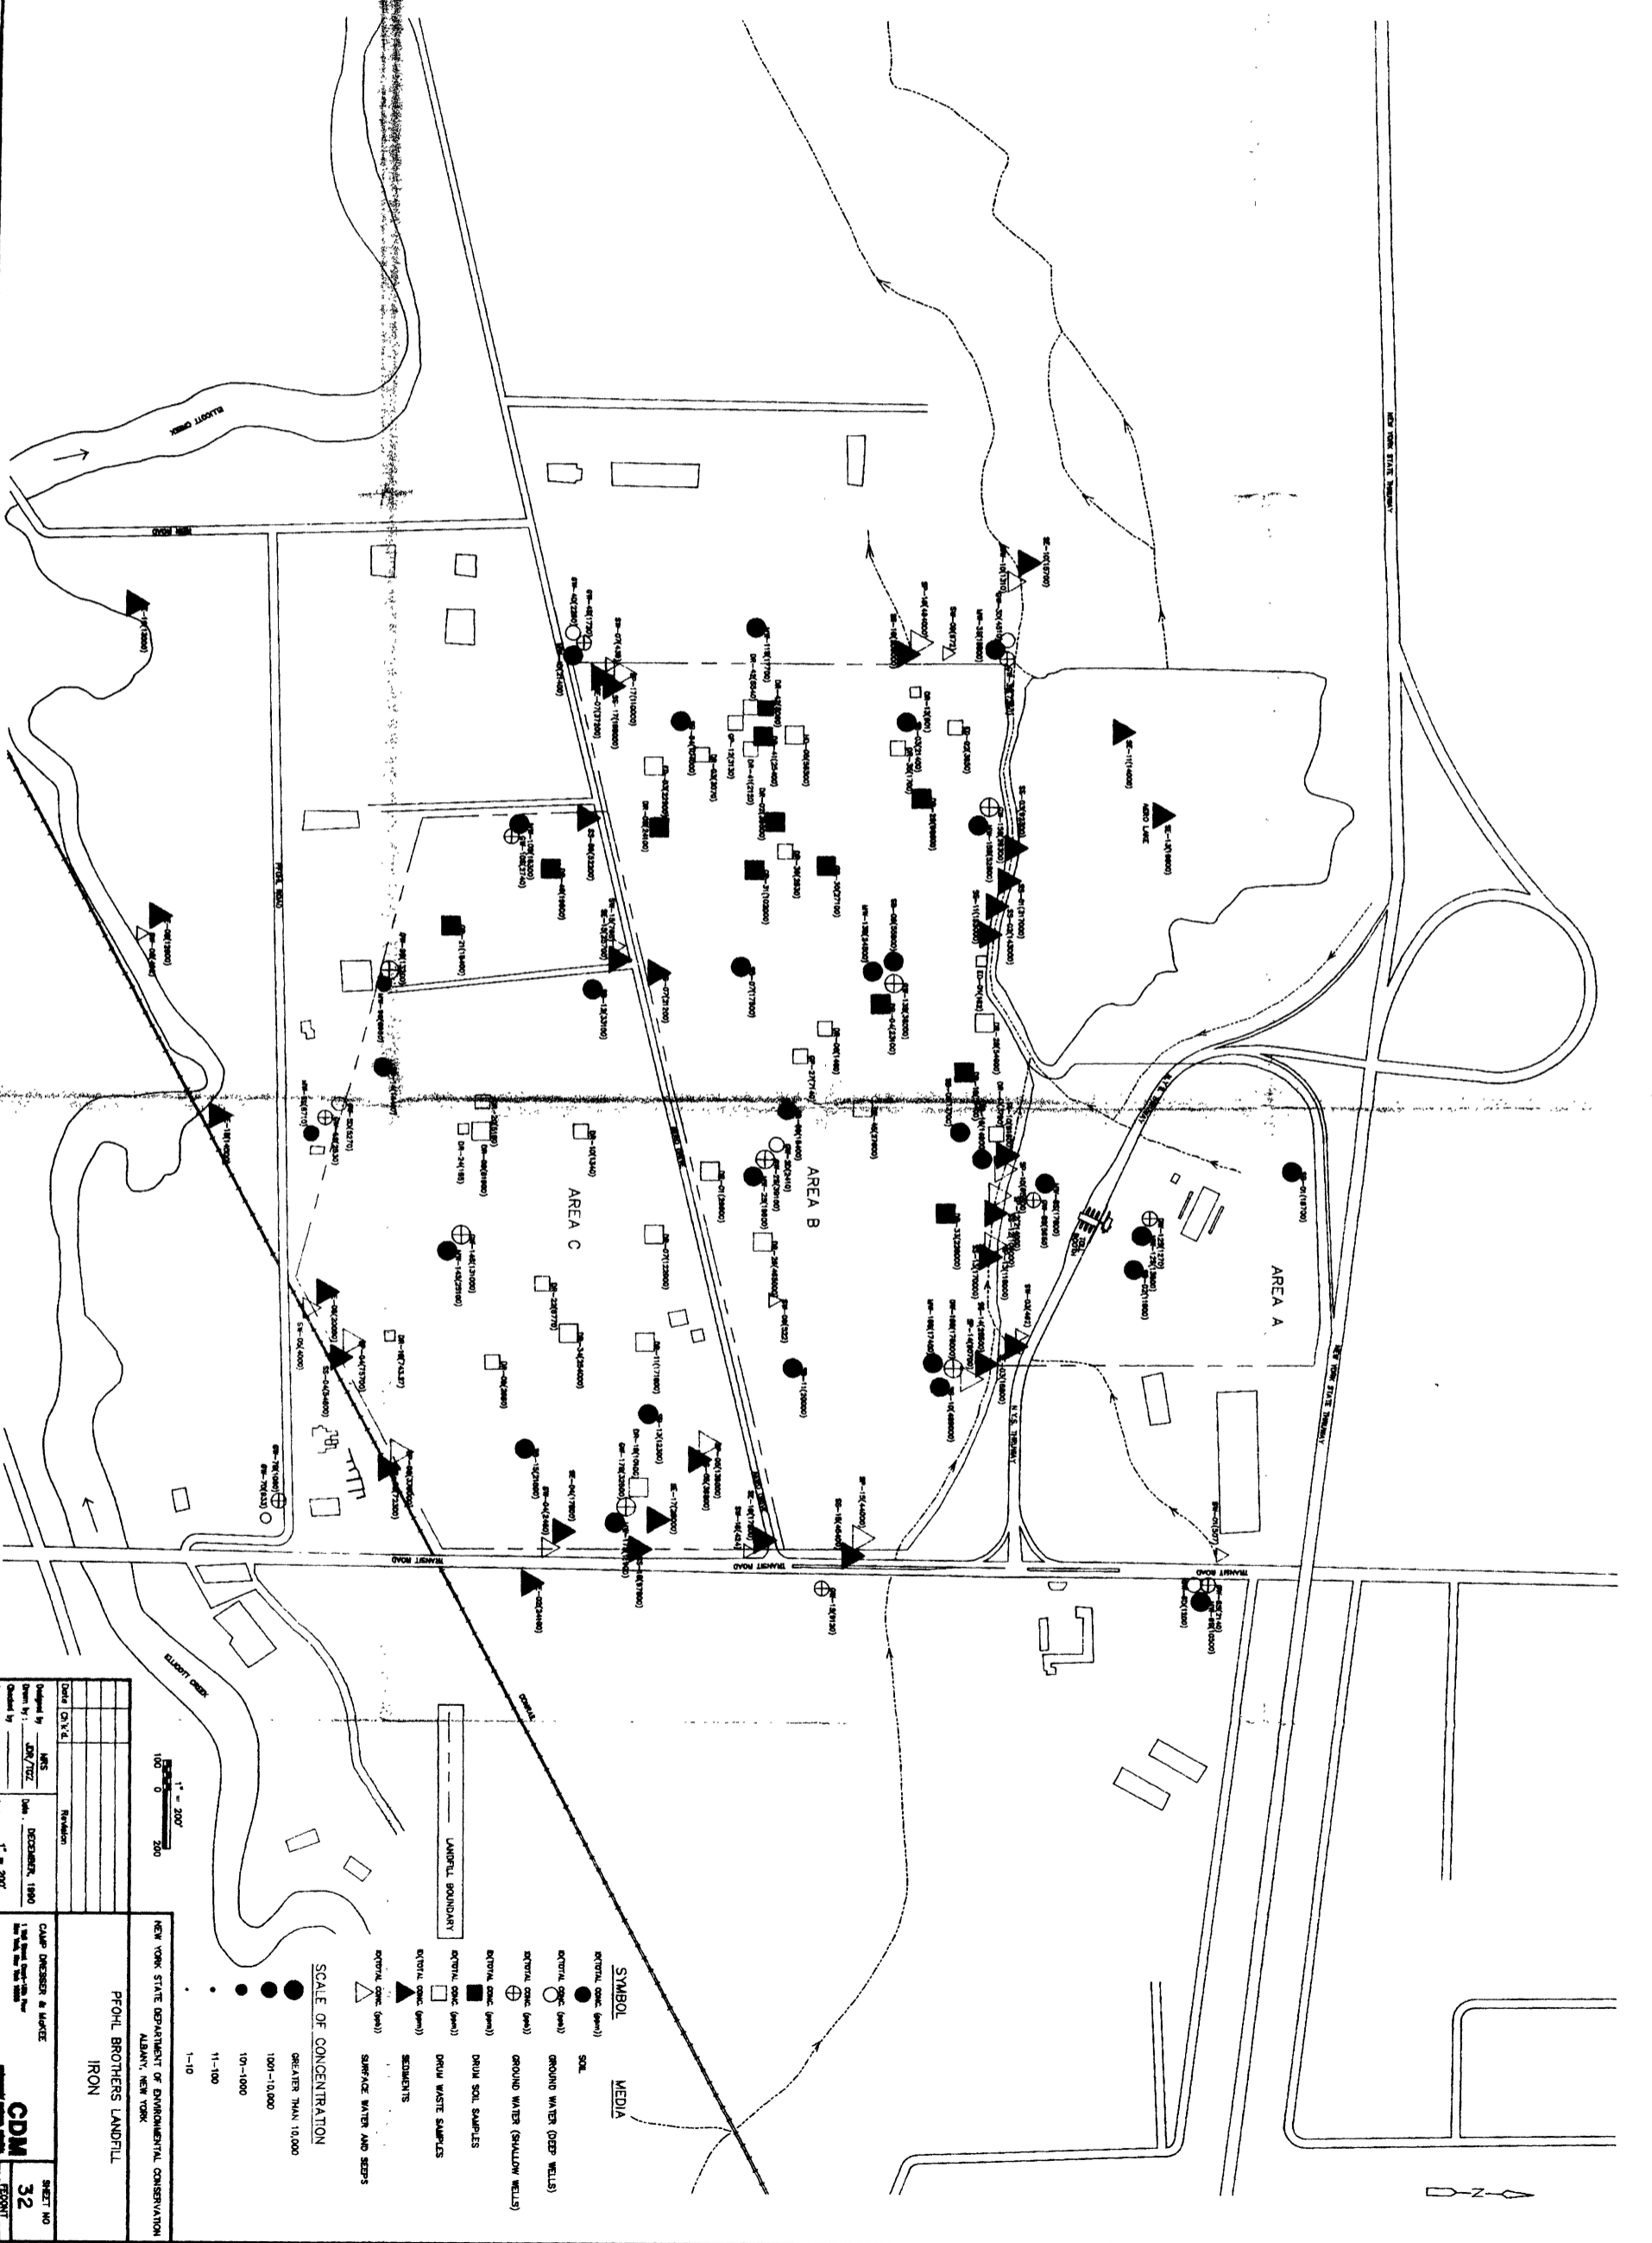

---	-------------------------	---	---


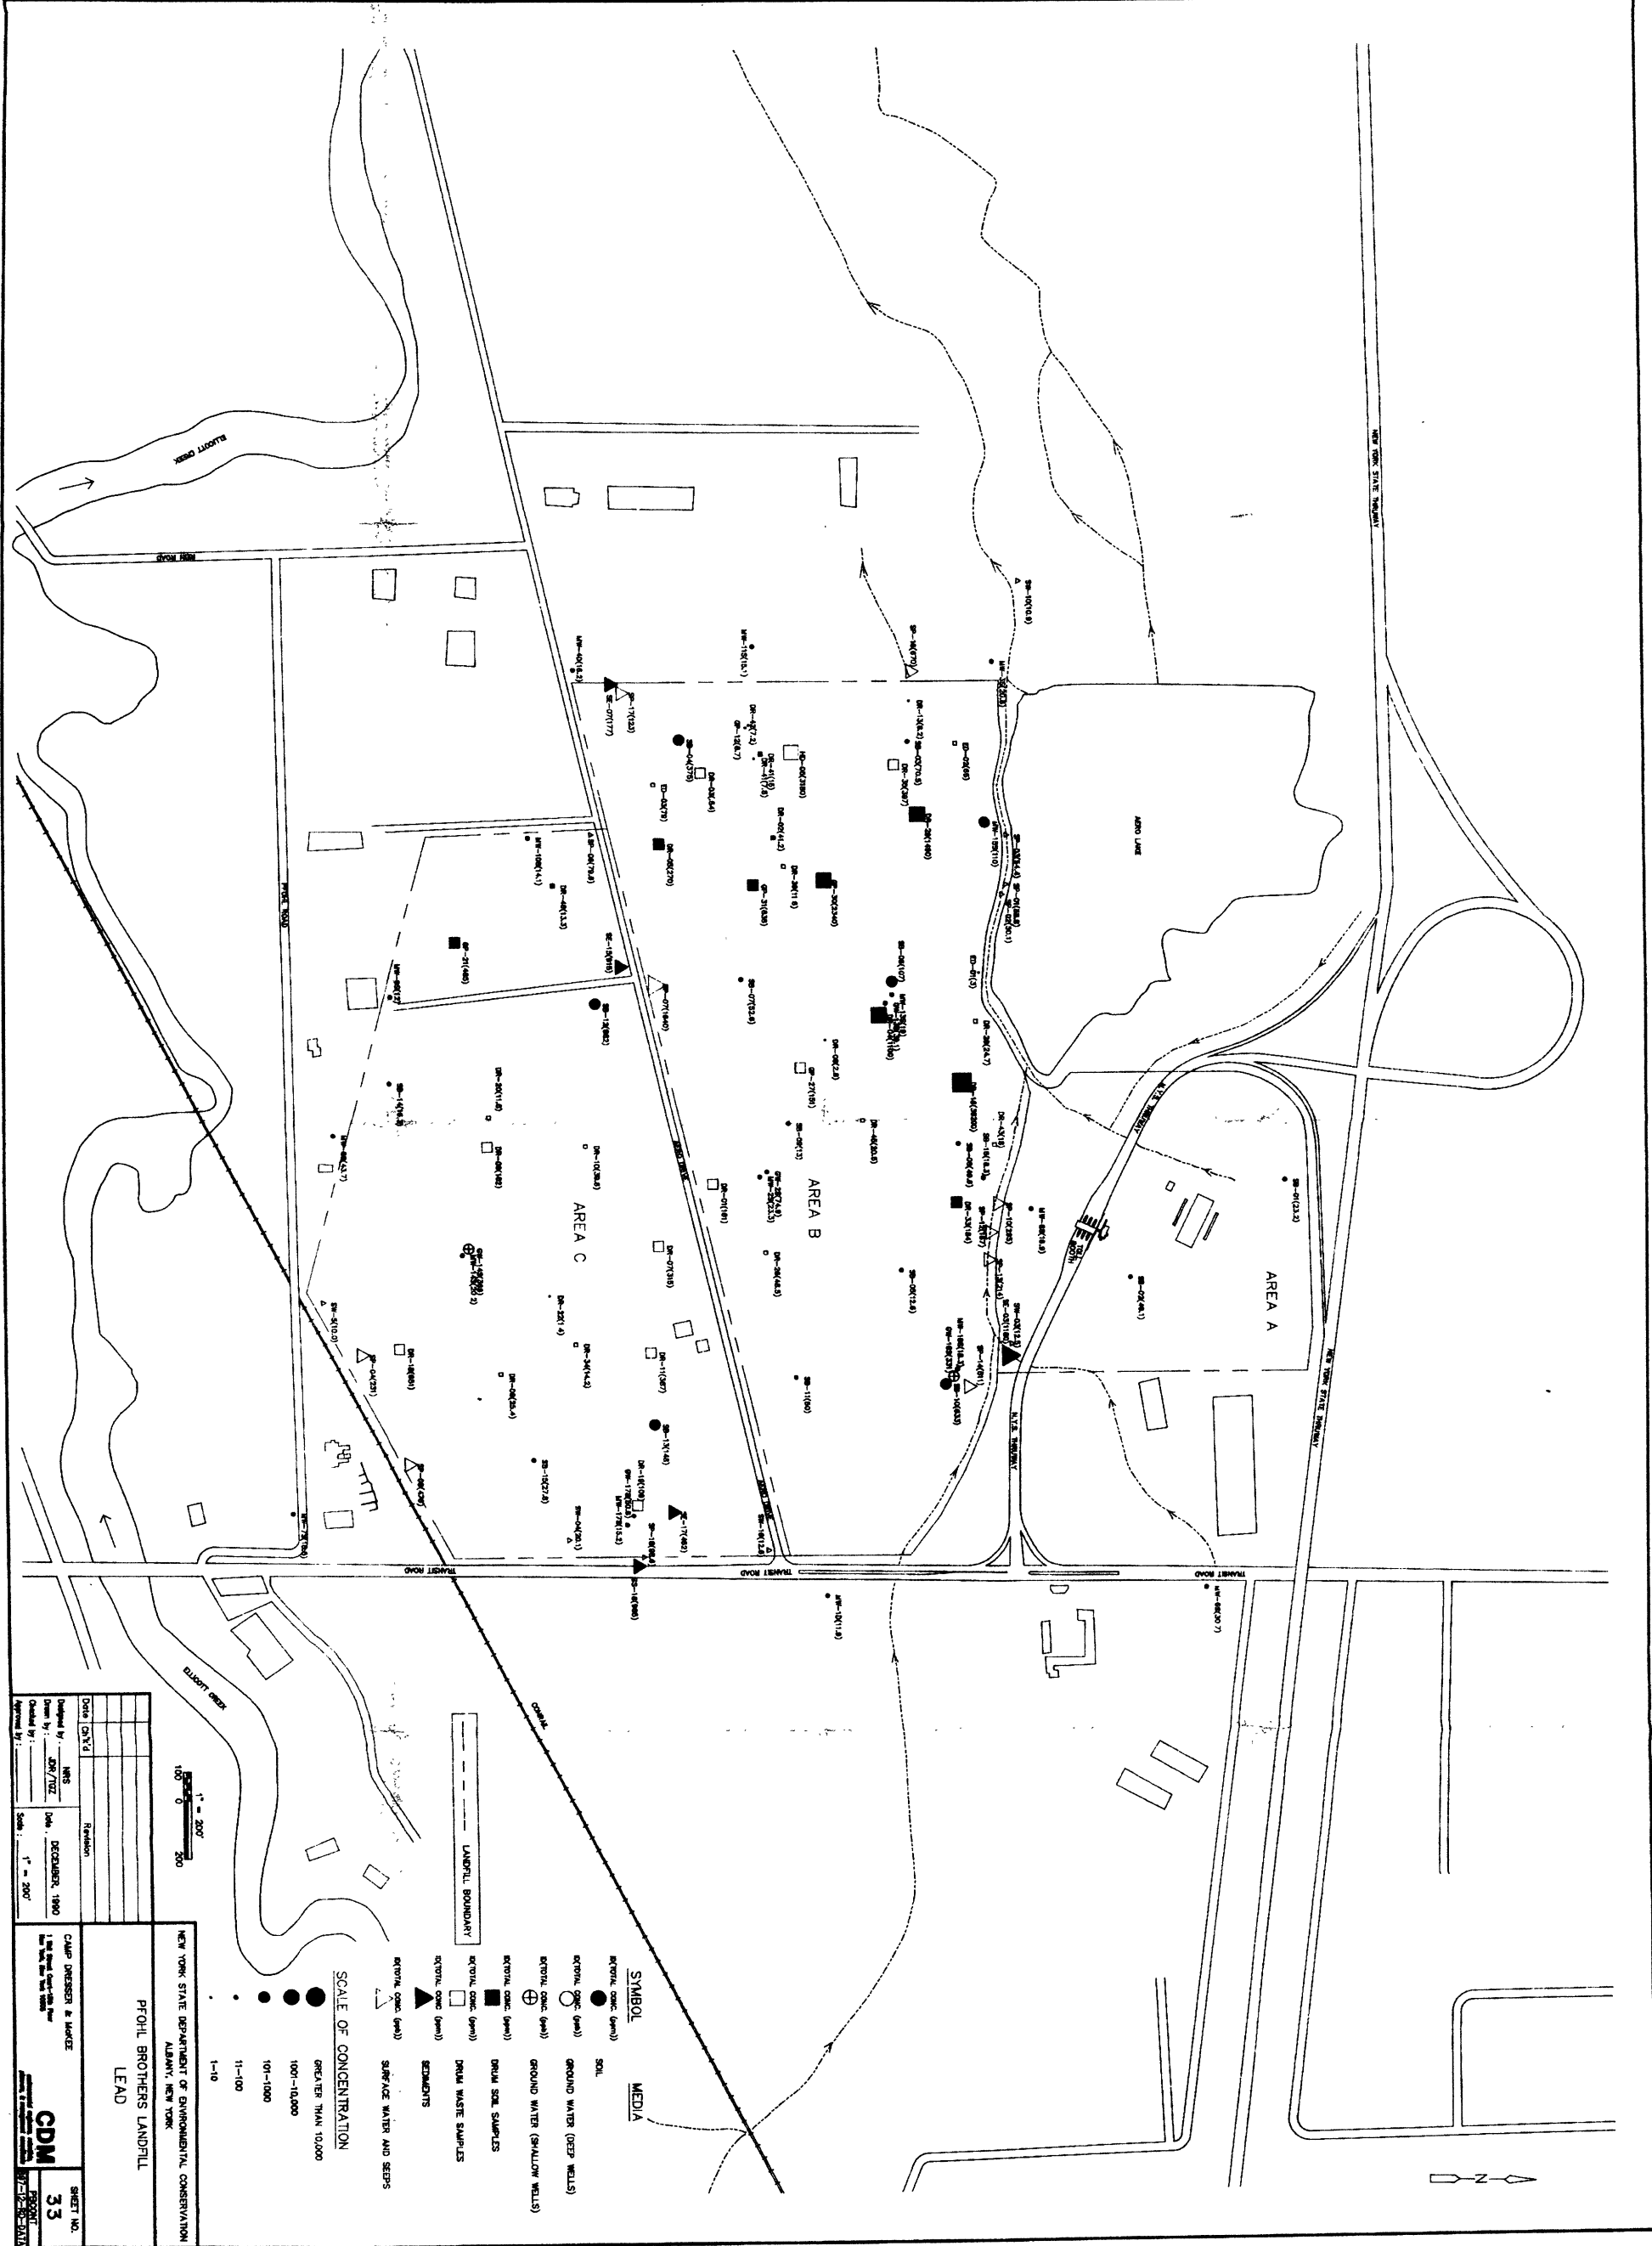

**SCALE OF CONCENTRATION**

GREATER THAN 10,000  
1001-10,000  
101-1000  
11-100  
1-10

**SYMBOL MEDIA**

- SOIL
- GROUND WATER (DEEP WELLS)
- ⊕ GROUND WATER (SHALLOW WELLS)
- DRUM SOLE SAMPLES
- ◻ DRUM WASTE SAMPLES
- ▲ SEDIMENTS
- △ SURFACE WATER AND SEEPS

**SCALE**

1" = 200'  
0 100 200

**REVISIONS**


**NEW YORK STATE DEPARTMENT OF ENVIRONMENTAL CONSERVATION**  
ALBANY, NEW YORK


**PFOHL BROTHERS LANDFILL LEAD**

**CDM**  
33  
SHEET NO.


DESIGNED BY: \_\_\_\_\_  
CHECKED BY: \_\_\_\_\_  
DATE: \_\_\_\_\_  
SCALE: 1" = 200'




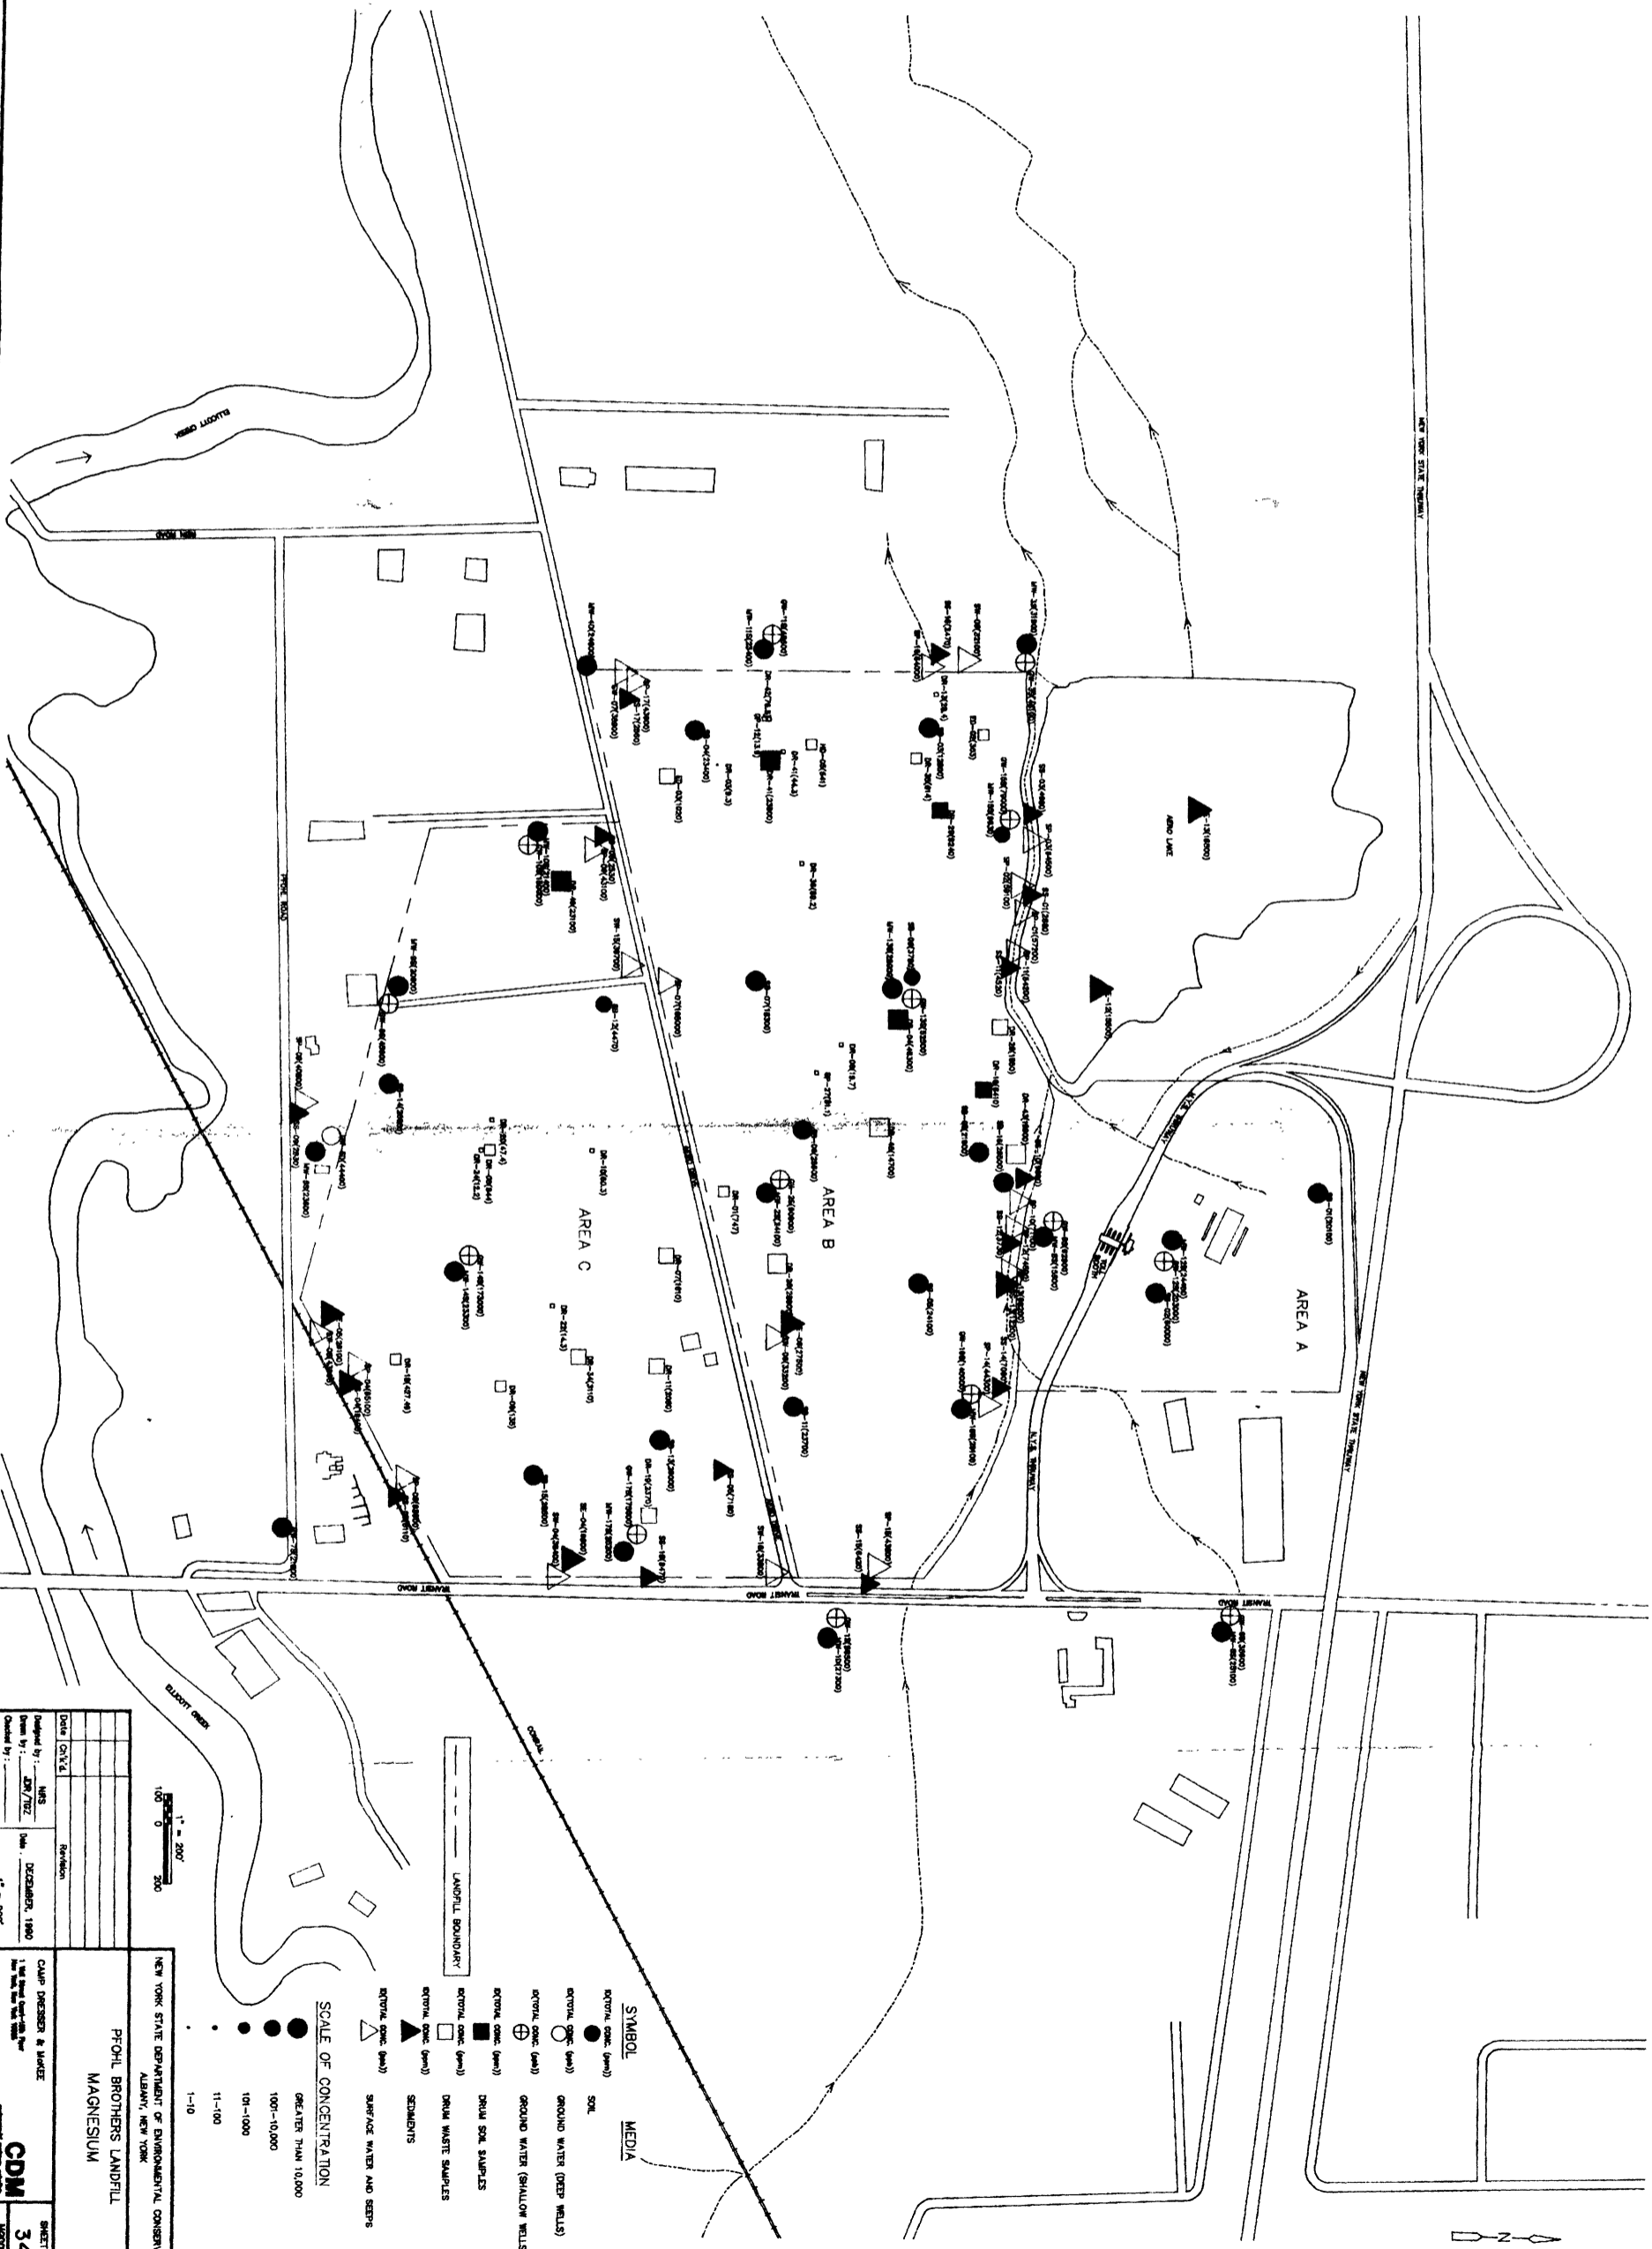

CHECKED BY: _____	SCALE: 1" = 200'
APPROVED BY: _____	

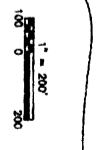

NEW YORK STATE DEPARTMENT OF ENVIRONMENTAL CONSERVATION  
ALBANY, NEW YORK

PROHL BROTHERS LANDFILL  
MAGNESIUM

SCALE OF CONCENTRATION  
GREATER THAN 10,000  

- SYMBOL MEDIA**
- SURFACE WATER AND SEEPS
  - SOIL
  - ⊕ GROUND WATER (DEEP WELLS)
  - ⊙ GROUND WATER (SHALLOW WELLS)
  - ⊠ DRINK WATER SAMPLES
  - ⊡ SEDIMENTS
- LANDFILL BOUNDARY**

CDM SHEET NO. 34




SCALE: 1" = 200'




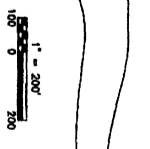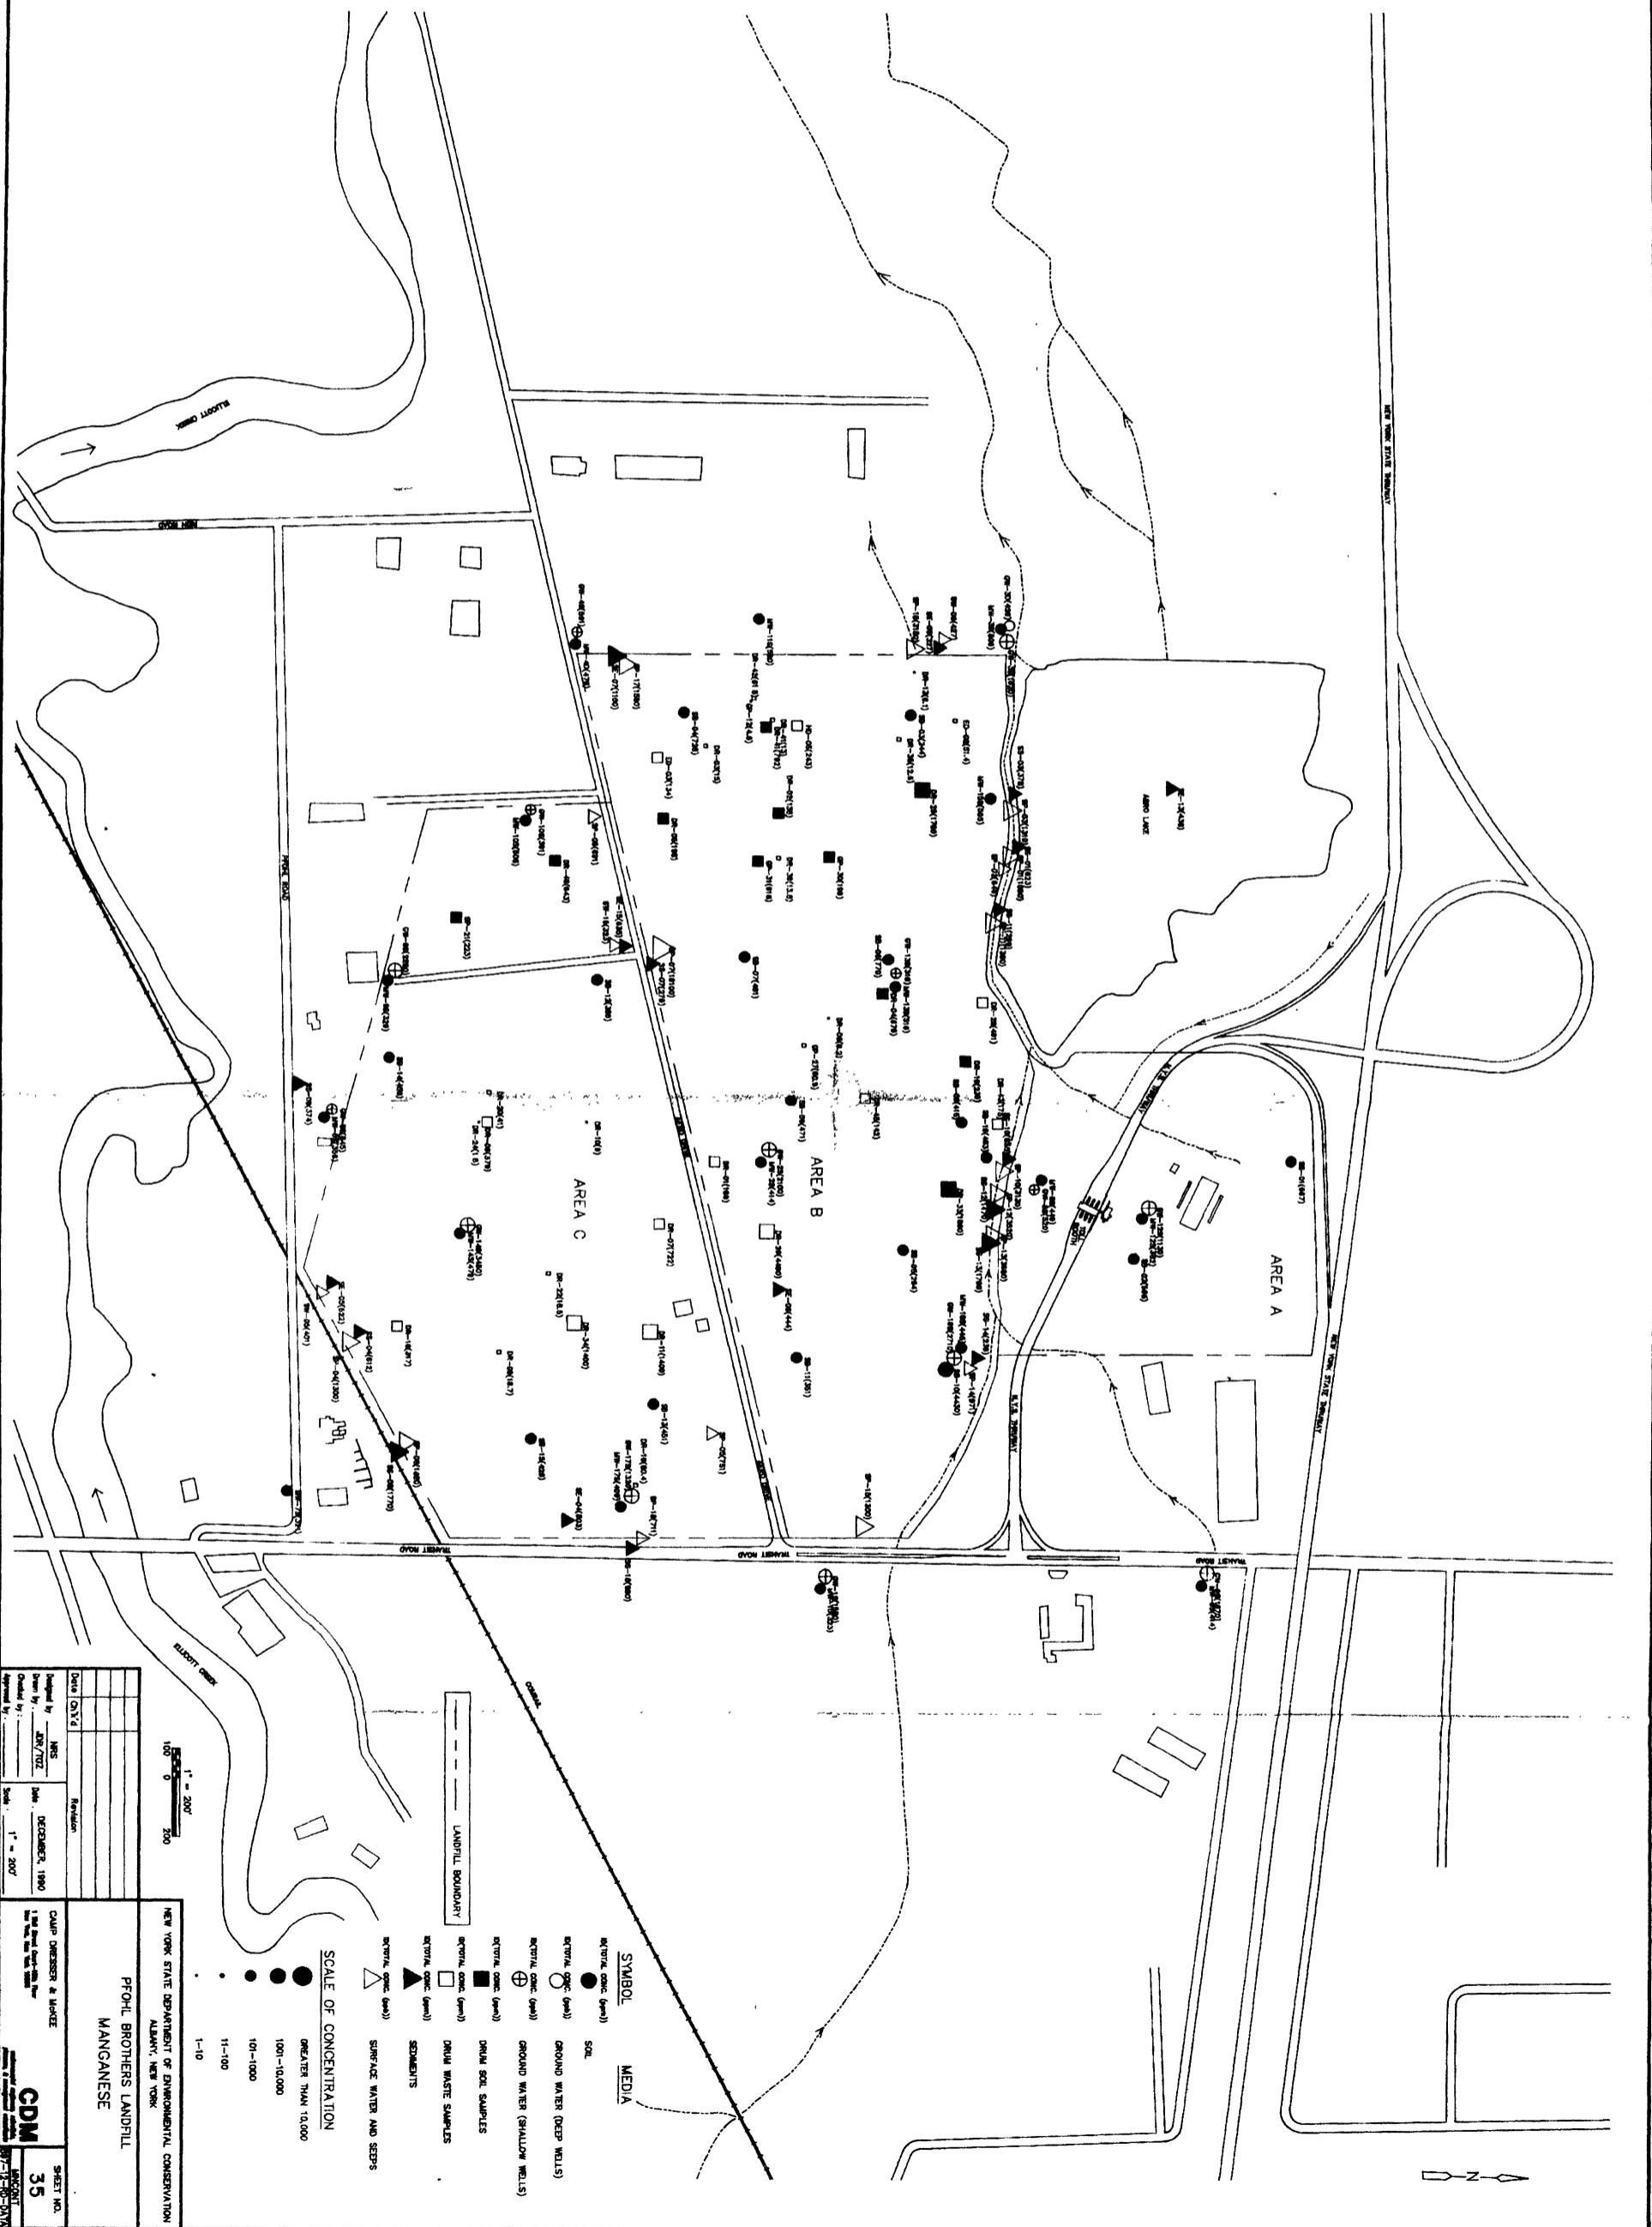

**SCALE OF CONCENTRATION**  
 GREATER THAN 10,000  
 1001-10,000  
 101-1000  
 11-100  
 1-10

- SYMBOL MEDIA**
- SOIL
  - GROUND WATER (DEEP WELLS)
  - ⊕ GROUND WATER (SHALLOW WELLS)
  - △ SEDIMENTS
  - ▽ SURFACE WATER AND SEEPS


Date: 01/14	Revision:
Drawn by:	Scale: 1" = 200'
Checked by:	
Approved by:	

NEW YORK STATE DEPARTMENT OF ENVIRONMENTAL CONSERVATION  
 ALBANY, NEW YORK

**FOHL BROTHERS LANDFILL  
 MANGANESE**

CDM  
 SHEET NO. 35

APPROVED BY: _____	DATE: _____	APPROVED BY: _____	DATE: _____	APPROVED BY: _____	DATE: _____	APPROVED BY: _____	DATE: _____	APPROVED BY: _____	DATE: _____	APPROVED BY: _____	DATE: _____	APPROVED BY: _____	DATE: _____
ARCHITECTURAL	STRUCTURAL	ELECTRICAL	INSTRUMENTATION	HVAC	PLUMBING	PROJECT ENGINEER	PROJECT MANAGER						

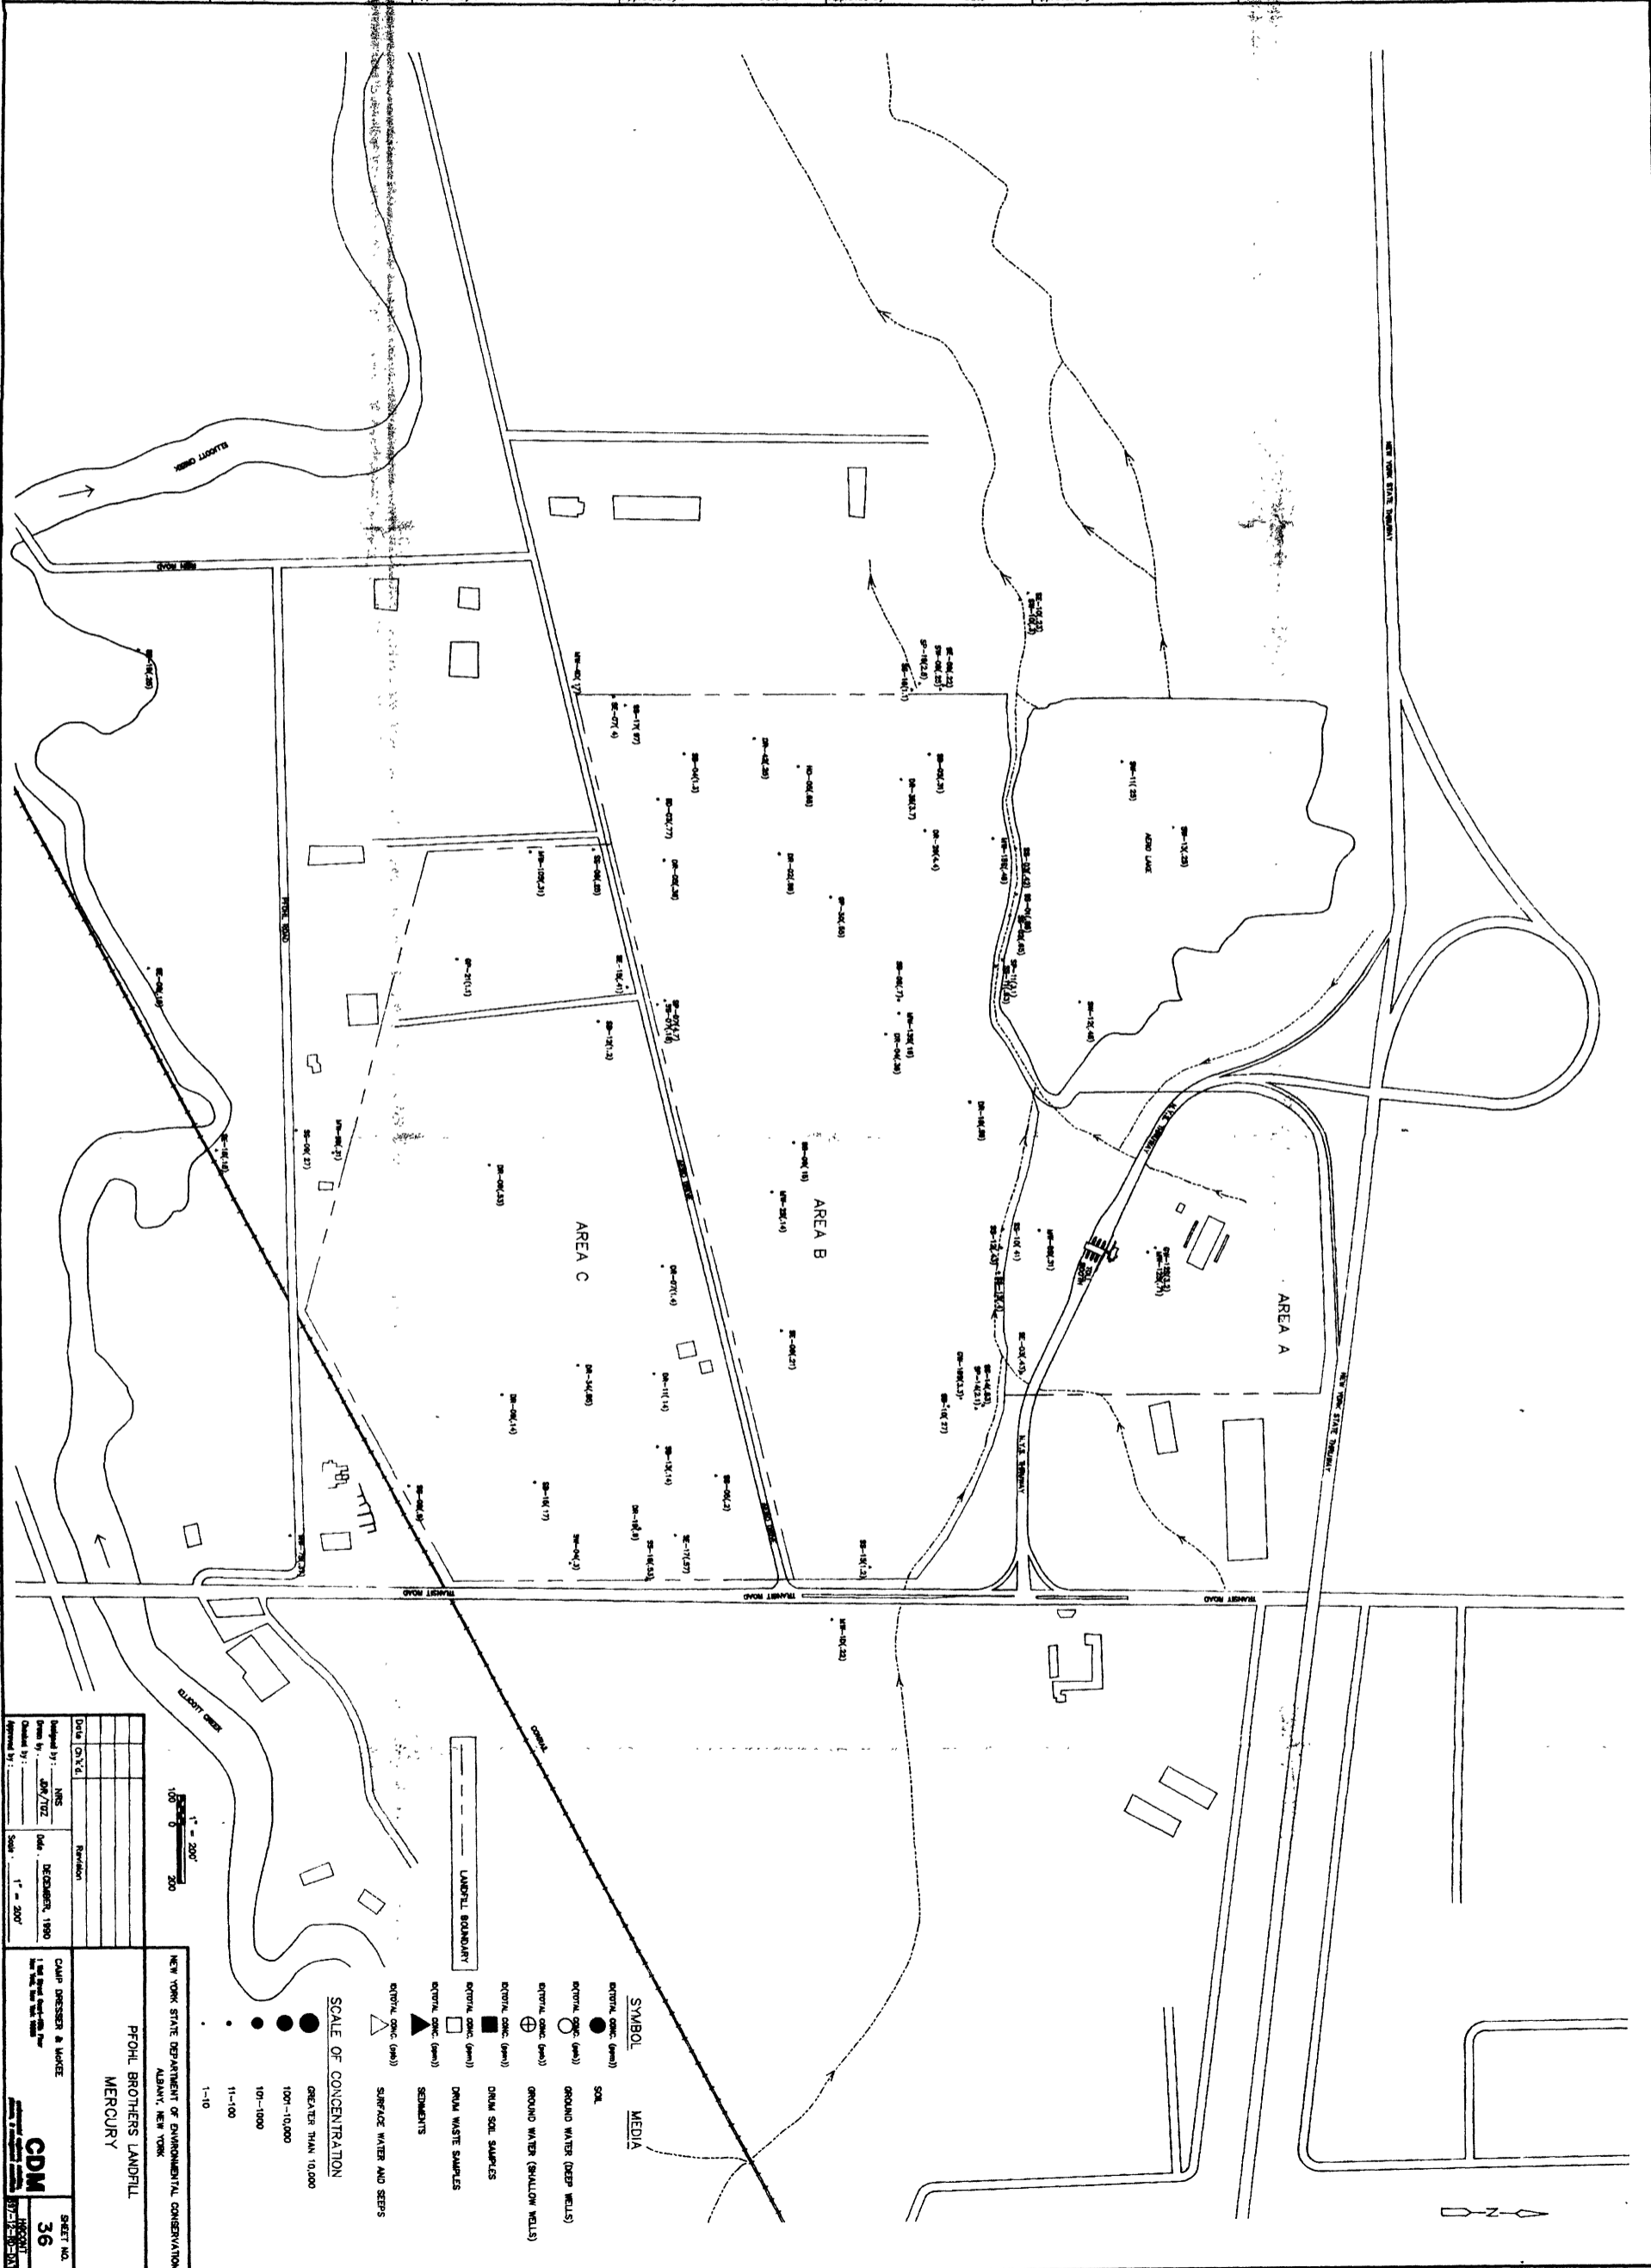


Drawn by: _____ Checked by: _____ Date: _____ Scale: 1" = 200'	Revision: _____ Date: _____ Scale: 1" = 200'
NEW YORK STATE DEPARTMENT OF ENVIRONMENTAL CONSERVATION ALBANY, NEW YORK <b>FOHL BROTHERS LANDFILL          MERCURY</b>	


SCALE OF CONCENTRATION  
 GREATER THAN 10,000  
 1001-10,000  
 101-1000  
 11-100  
 1-10

- SYMBOL MEDIA**
- SOIL
  - GROUND WATER (DEEP WELLS)
  - ⊕ GROUND WATER (SHALLOW WELLS)
  - DRUM WASTE SAMPLES
  - ▲ SEMENITS
  - △ SURFACE WATER AND SEEPS
- LANDFILL BOUNDARY**

APPROVED BY: ARCHITECTURAL	APPROVED BY: STRUCTURAL	APPROVED BY: ELECTRICAL	APPROVED BY: INSTRUMENTATION	APPROVED BY: HVAC	APPROVED BY: PLUMBING	APPROVED BY: PROJECT ENGINEER	APPROVED BY: PROJECT MANAGER
Date:	Date:	Date:	Date:	Date:	Date:	Date:	Date:

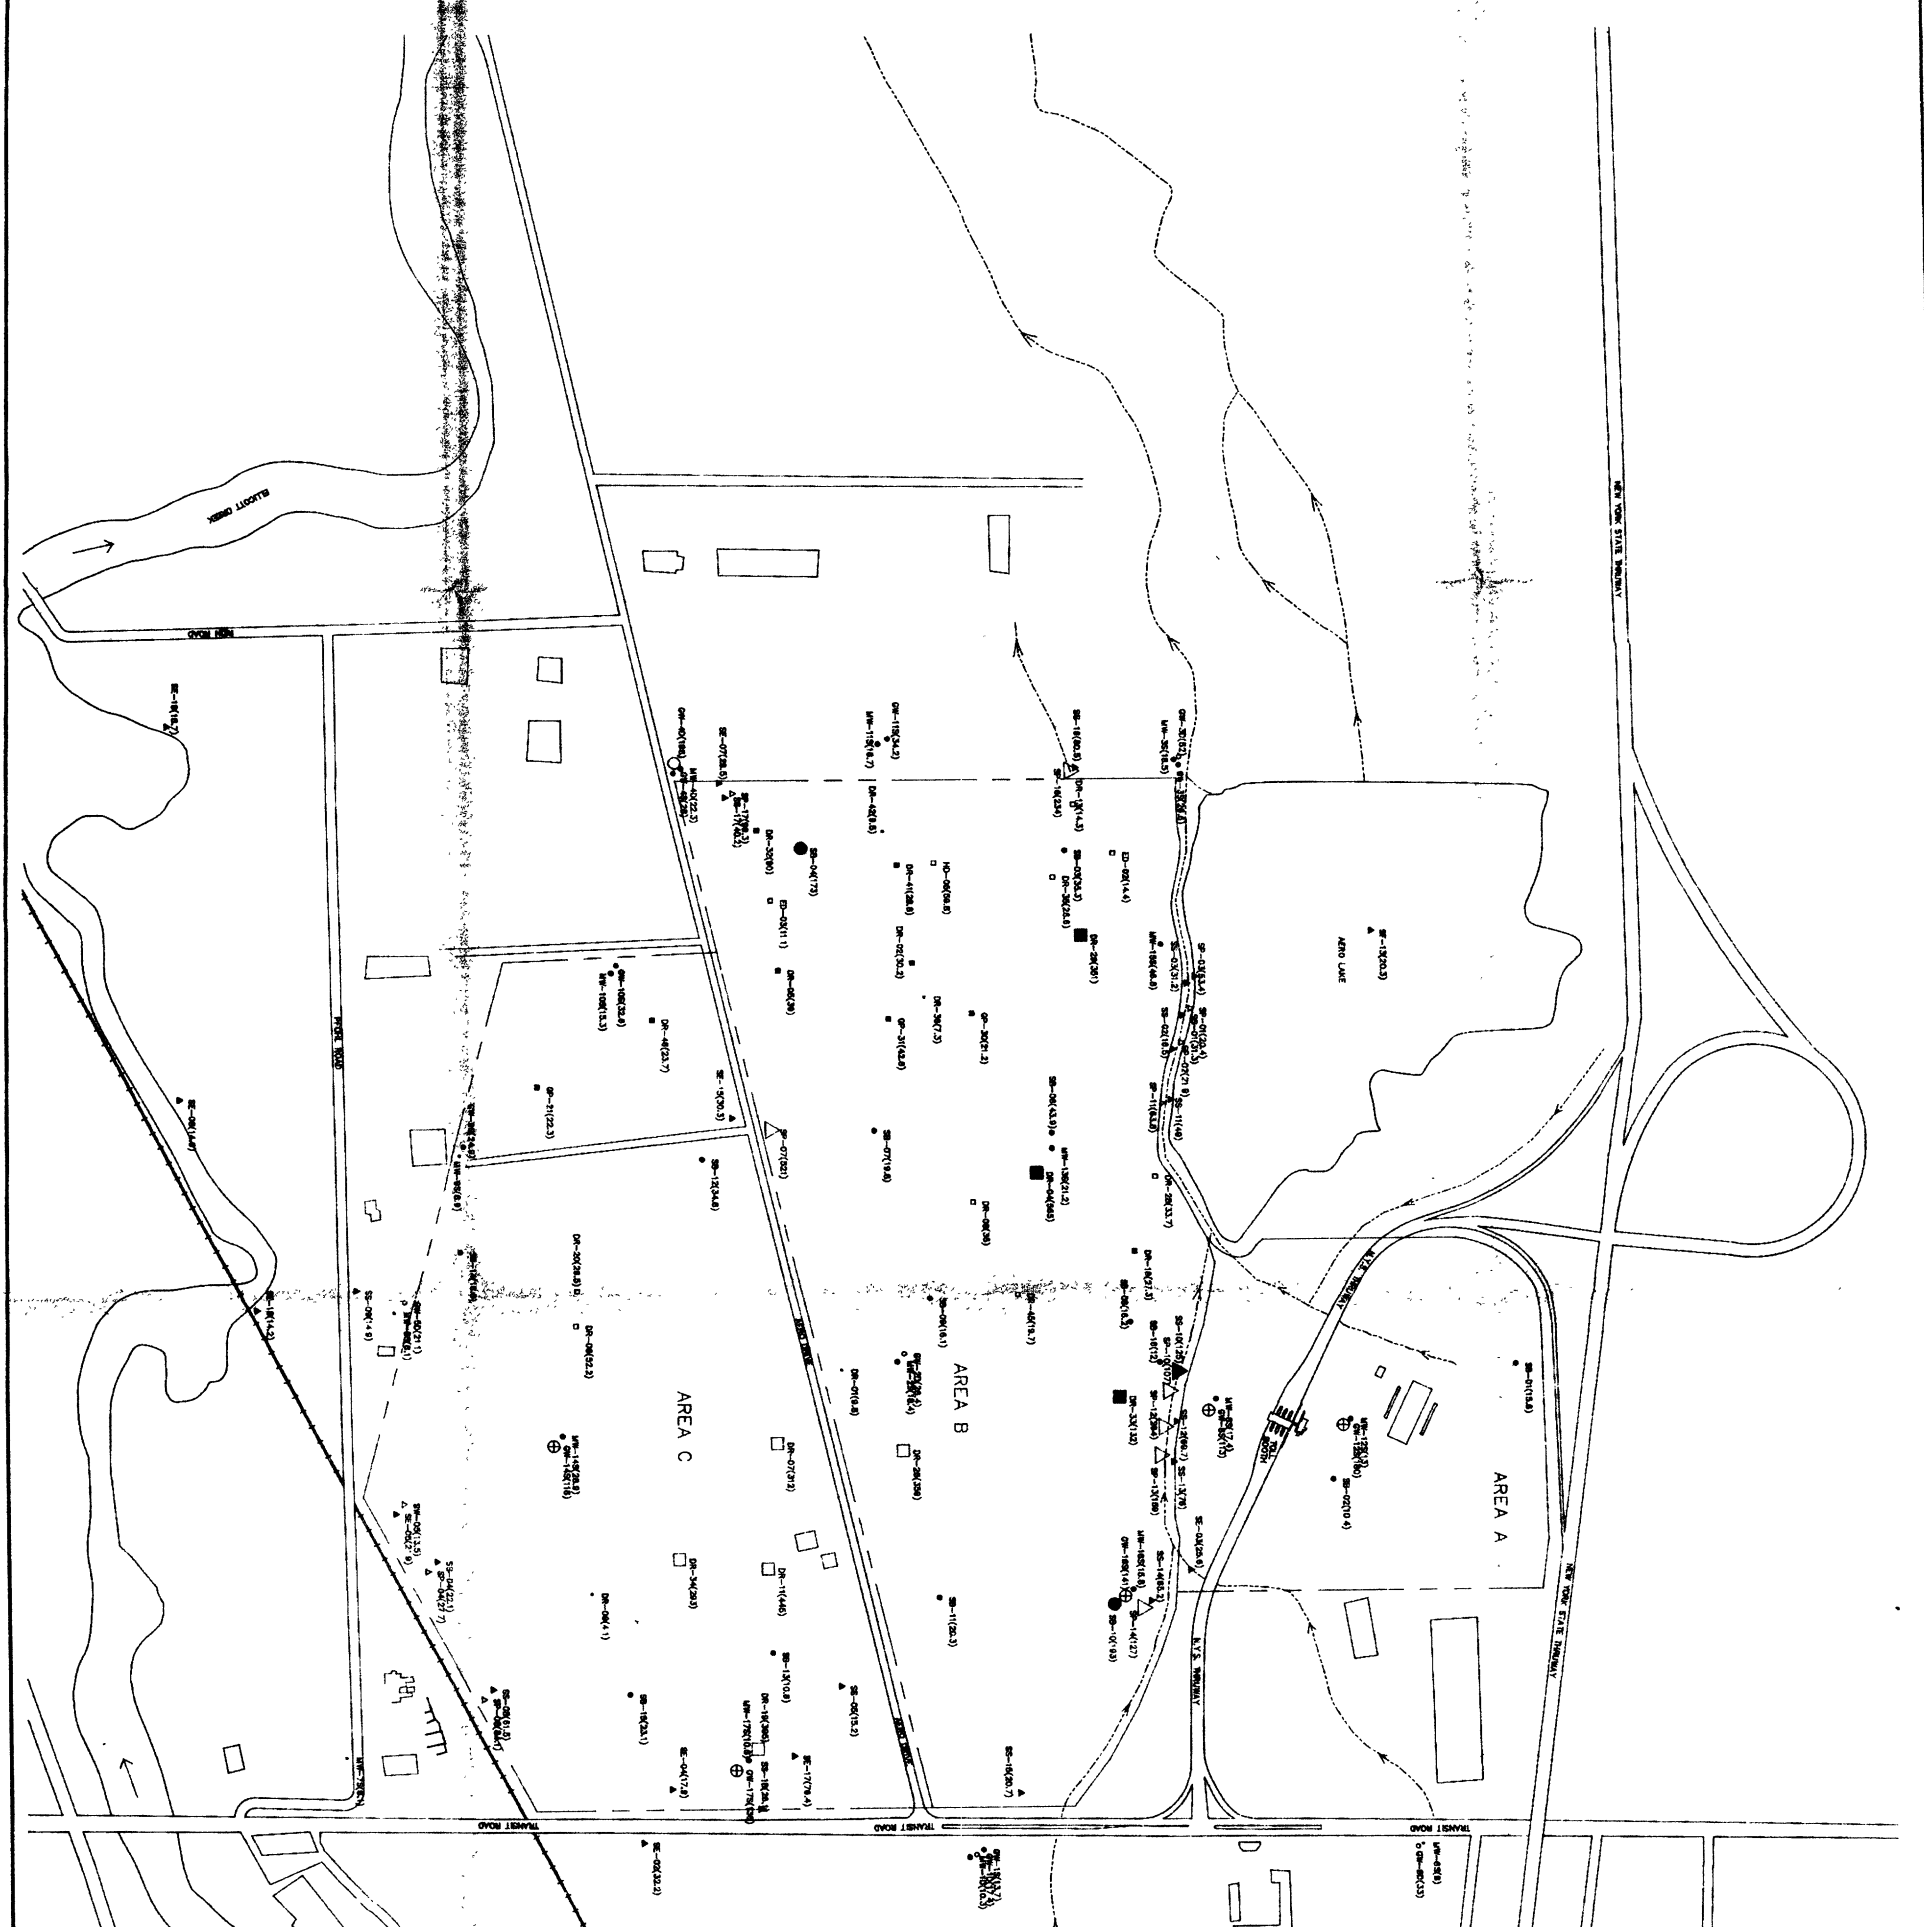

Drawn by: JMN/TZT	Date: DECEMBER, 1990
Checked by:	Scale: 1" = 200'
Approved by:	

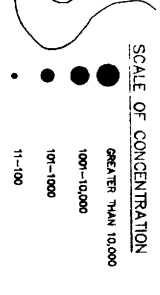


- SYMBOL MEDIA**
- SOIL
  - GROUND WATER (DEEP WELLS)
  - GROUND WATER (SHALLOW WELLS)
  - DRINK SOIL SAMPLES
  - DRINK WASTE SAMPLES
  - ▲ SEDIMENTS
  - ▲ SURFACE WATER AND SEDS


NEW YORK STATE DEPARTMENT OF ENVIRONMENTAL CONSERVATION  
ALBANY, NEW YORK

**PFOHL BROTHERS LANDFILL  
NICKEL**

CDM  
37  
SHEET NO.

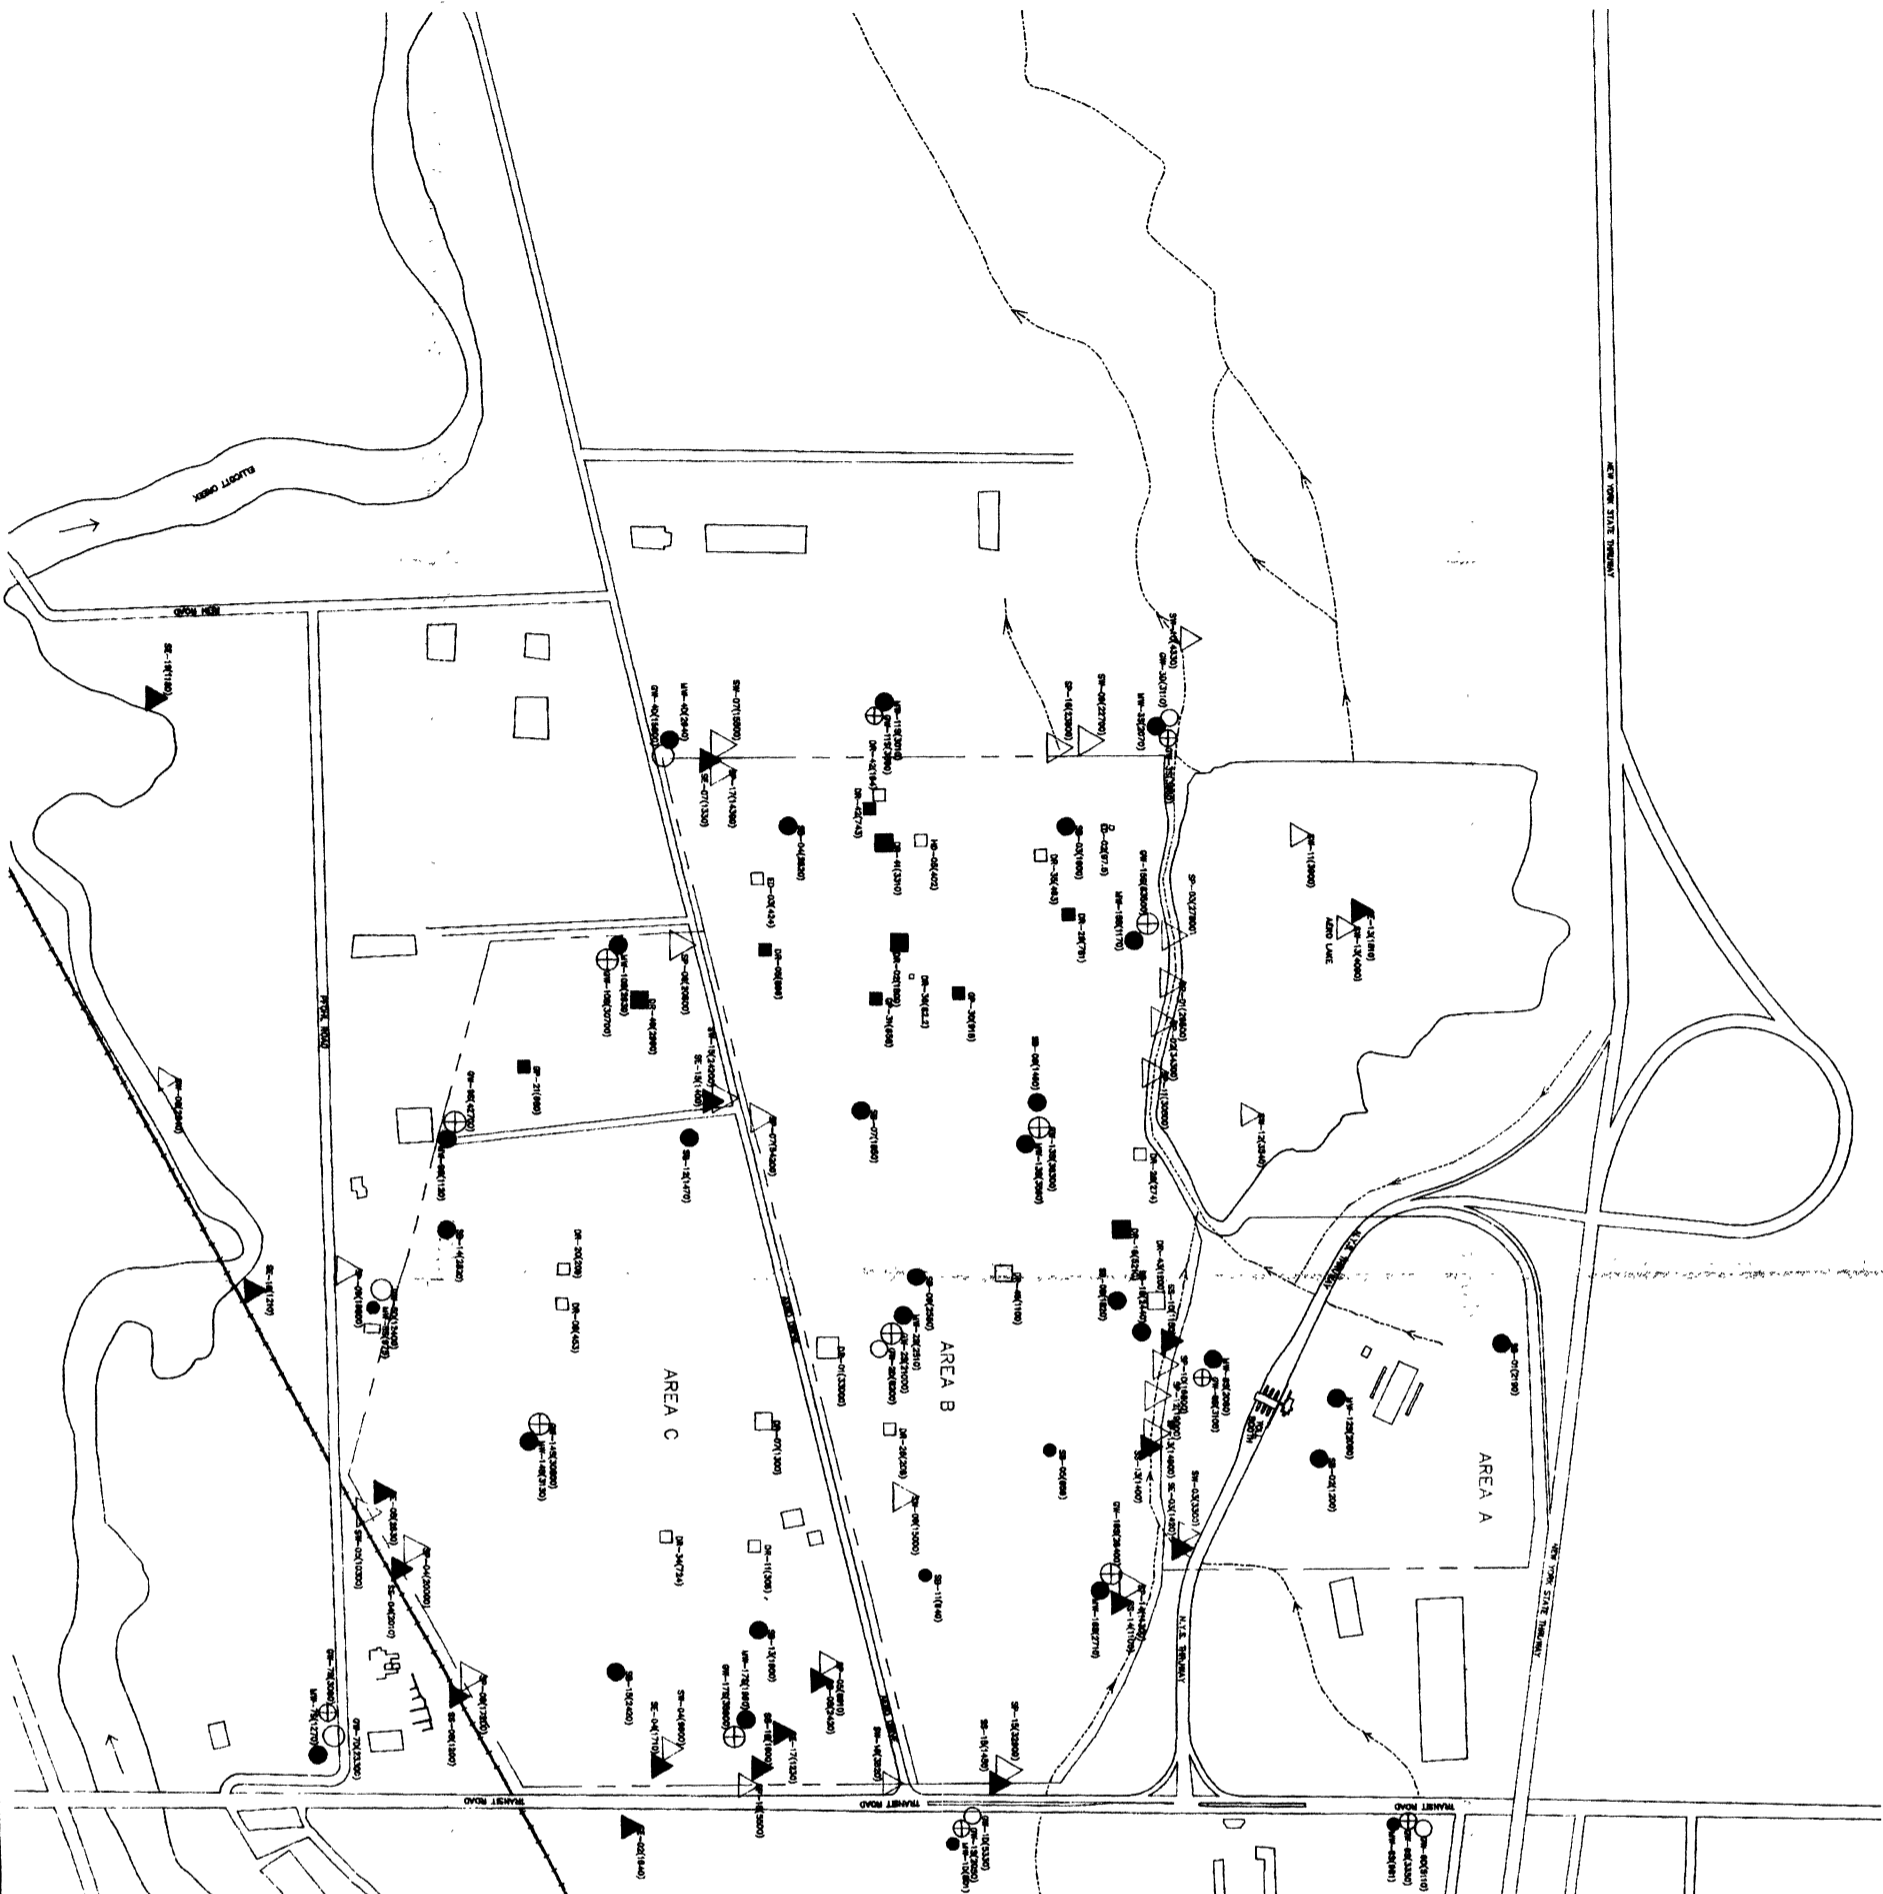

Drawn by: J.M. G. / J.S.	Checked by: J.M. G. / J.S.
Date: DECEMBER, 1980	Scale: 1" = 200'

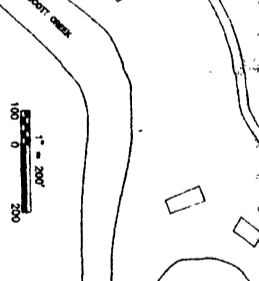


- SCALE OF CONCENTRATION**
- GREATER THAN 10,000
  - 1001-10,000
  - 101-1000
  - 1-100
  - 1-10
- SYMBOL MEDIA**
- SOIL
  - GROUND WATER (DEEP WELLS)
  - GROUND WATER (SHALLOW WELLS)
  - DRILL SOIL SAMPLES
  - DRUM WASTE SAMPLES
  - SCUMMETS
  - SURFACE WATER AND SEDITS

NEW YORK STATE DEPARTMENT OF ENVIRONMENTAL CONSERVATION  
ALBANY, NEW YORK

**PFOHL BROTHERS LANDFILL  
POTASSIUM**

CAMP DRESSER & BUCKER  
SHEET NO. 38


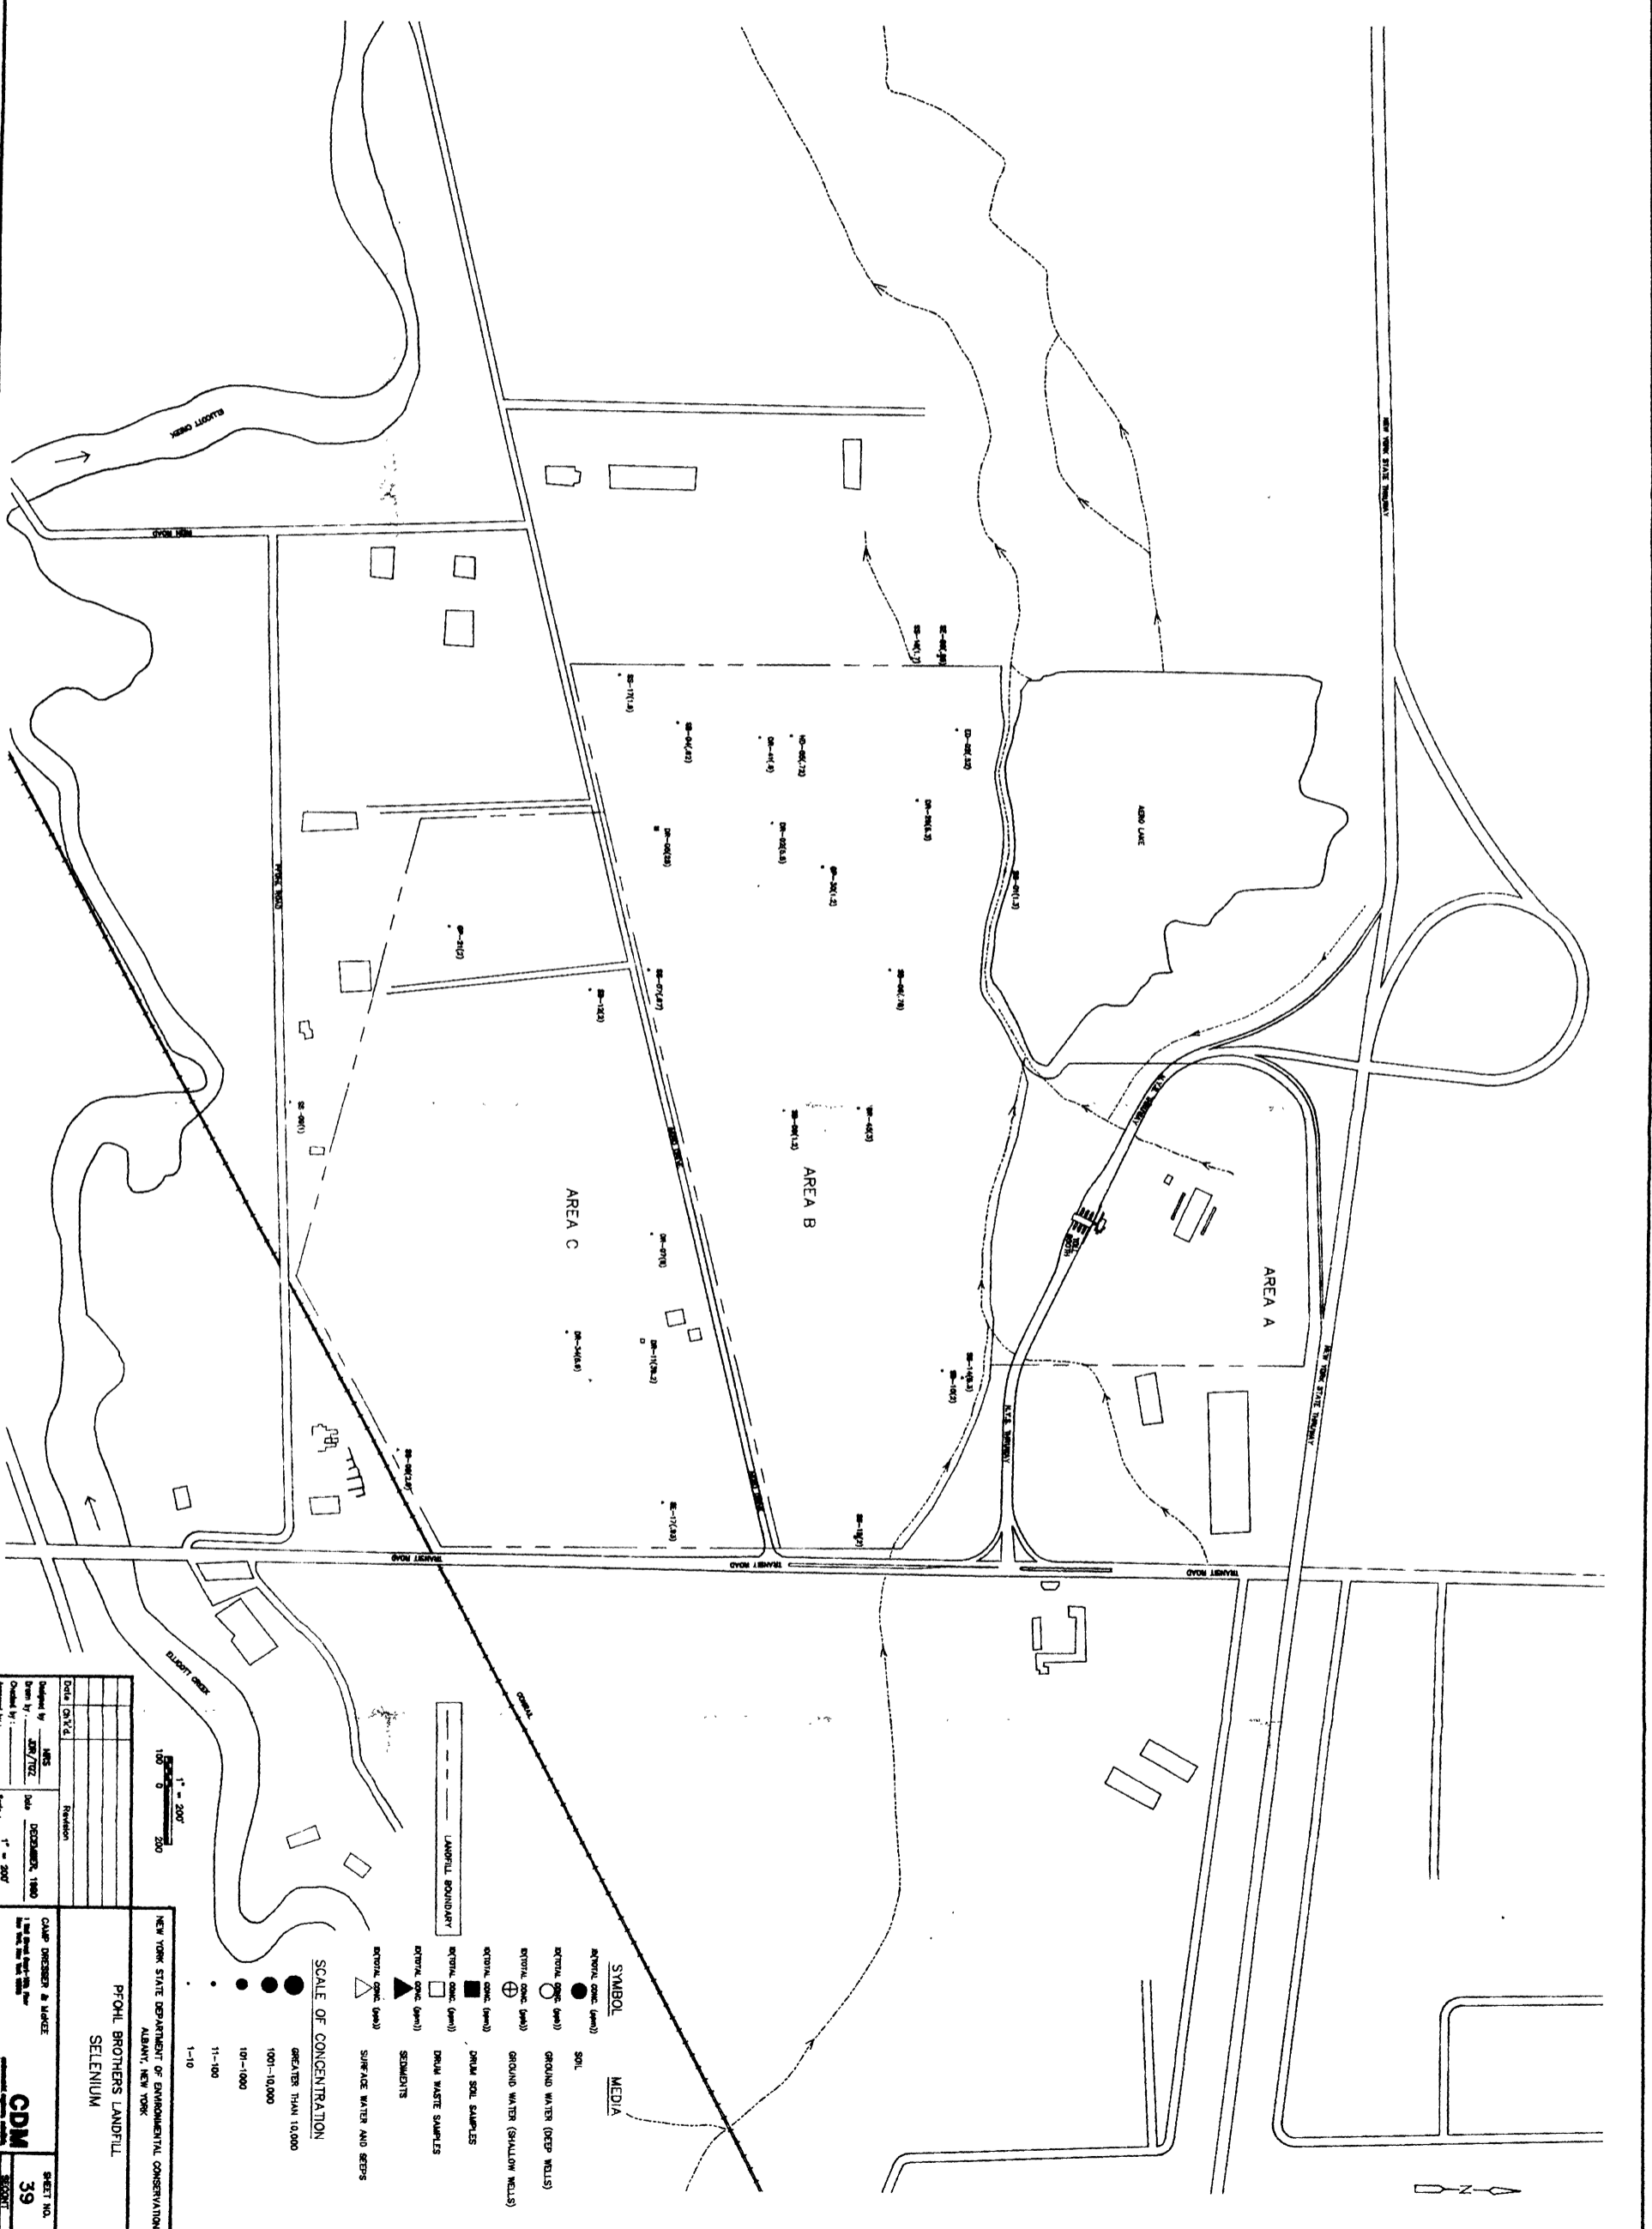

Approved by	
Scale	1" = 200'



**SCALE OF CONCENTRATION**

● GREATER THAN 10,000  
● 1001-10,000  
● 101-1000  
● 11-100


- SYMBOL MEDIA**
- SOIL
  - GROUND WATER (DEEP WELLS)
  - ⊕ GROUND WATER (SHALLOW WELLS)
  - DRUM WASTE SAMPLES
  - DRUM WASTE SAMPLES
  - ▲ SEDIMENTS
  - △ SURFACE WATER AND BEERS
- LANDFILL BOUNDARY**
- LANDFILL BOUNDARY

NEW YORK STATE DEPARTMENT OF ENVIRONMENTAL CONSERVATION  
ALBANY, NEW YORK

**PROHL BROTHERS LANDFILL  
SELENIUM**

CDM 39


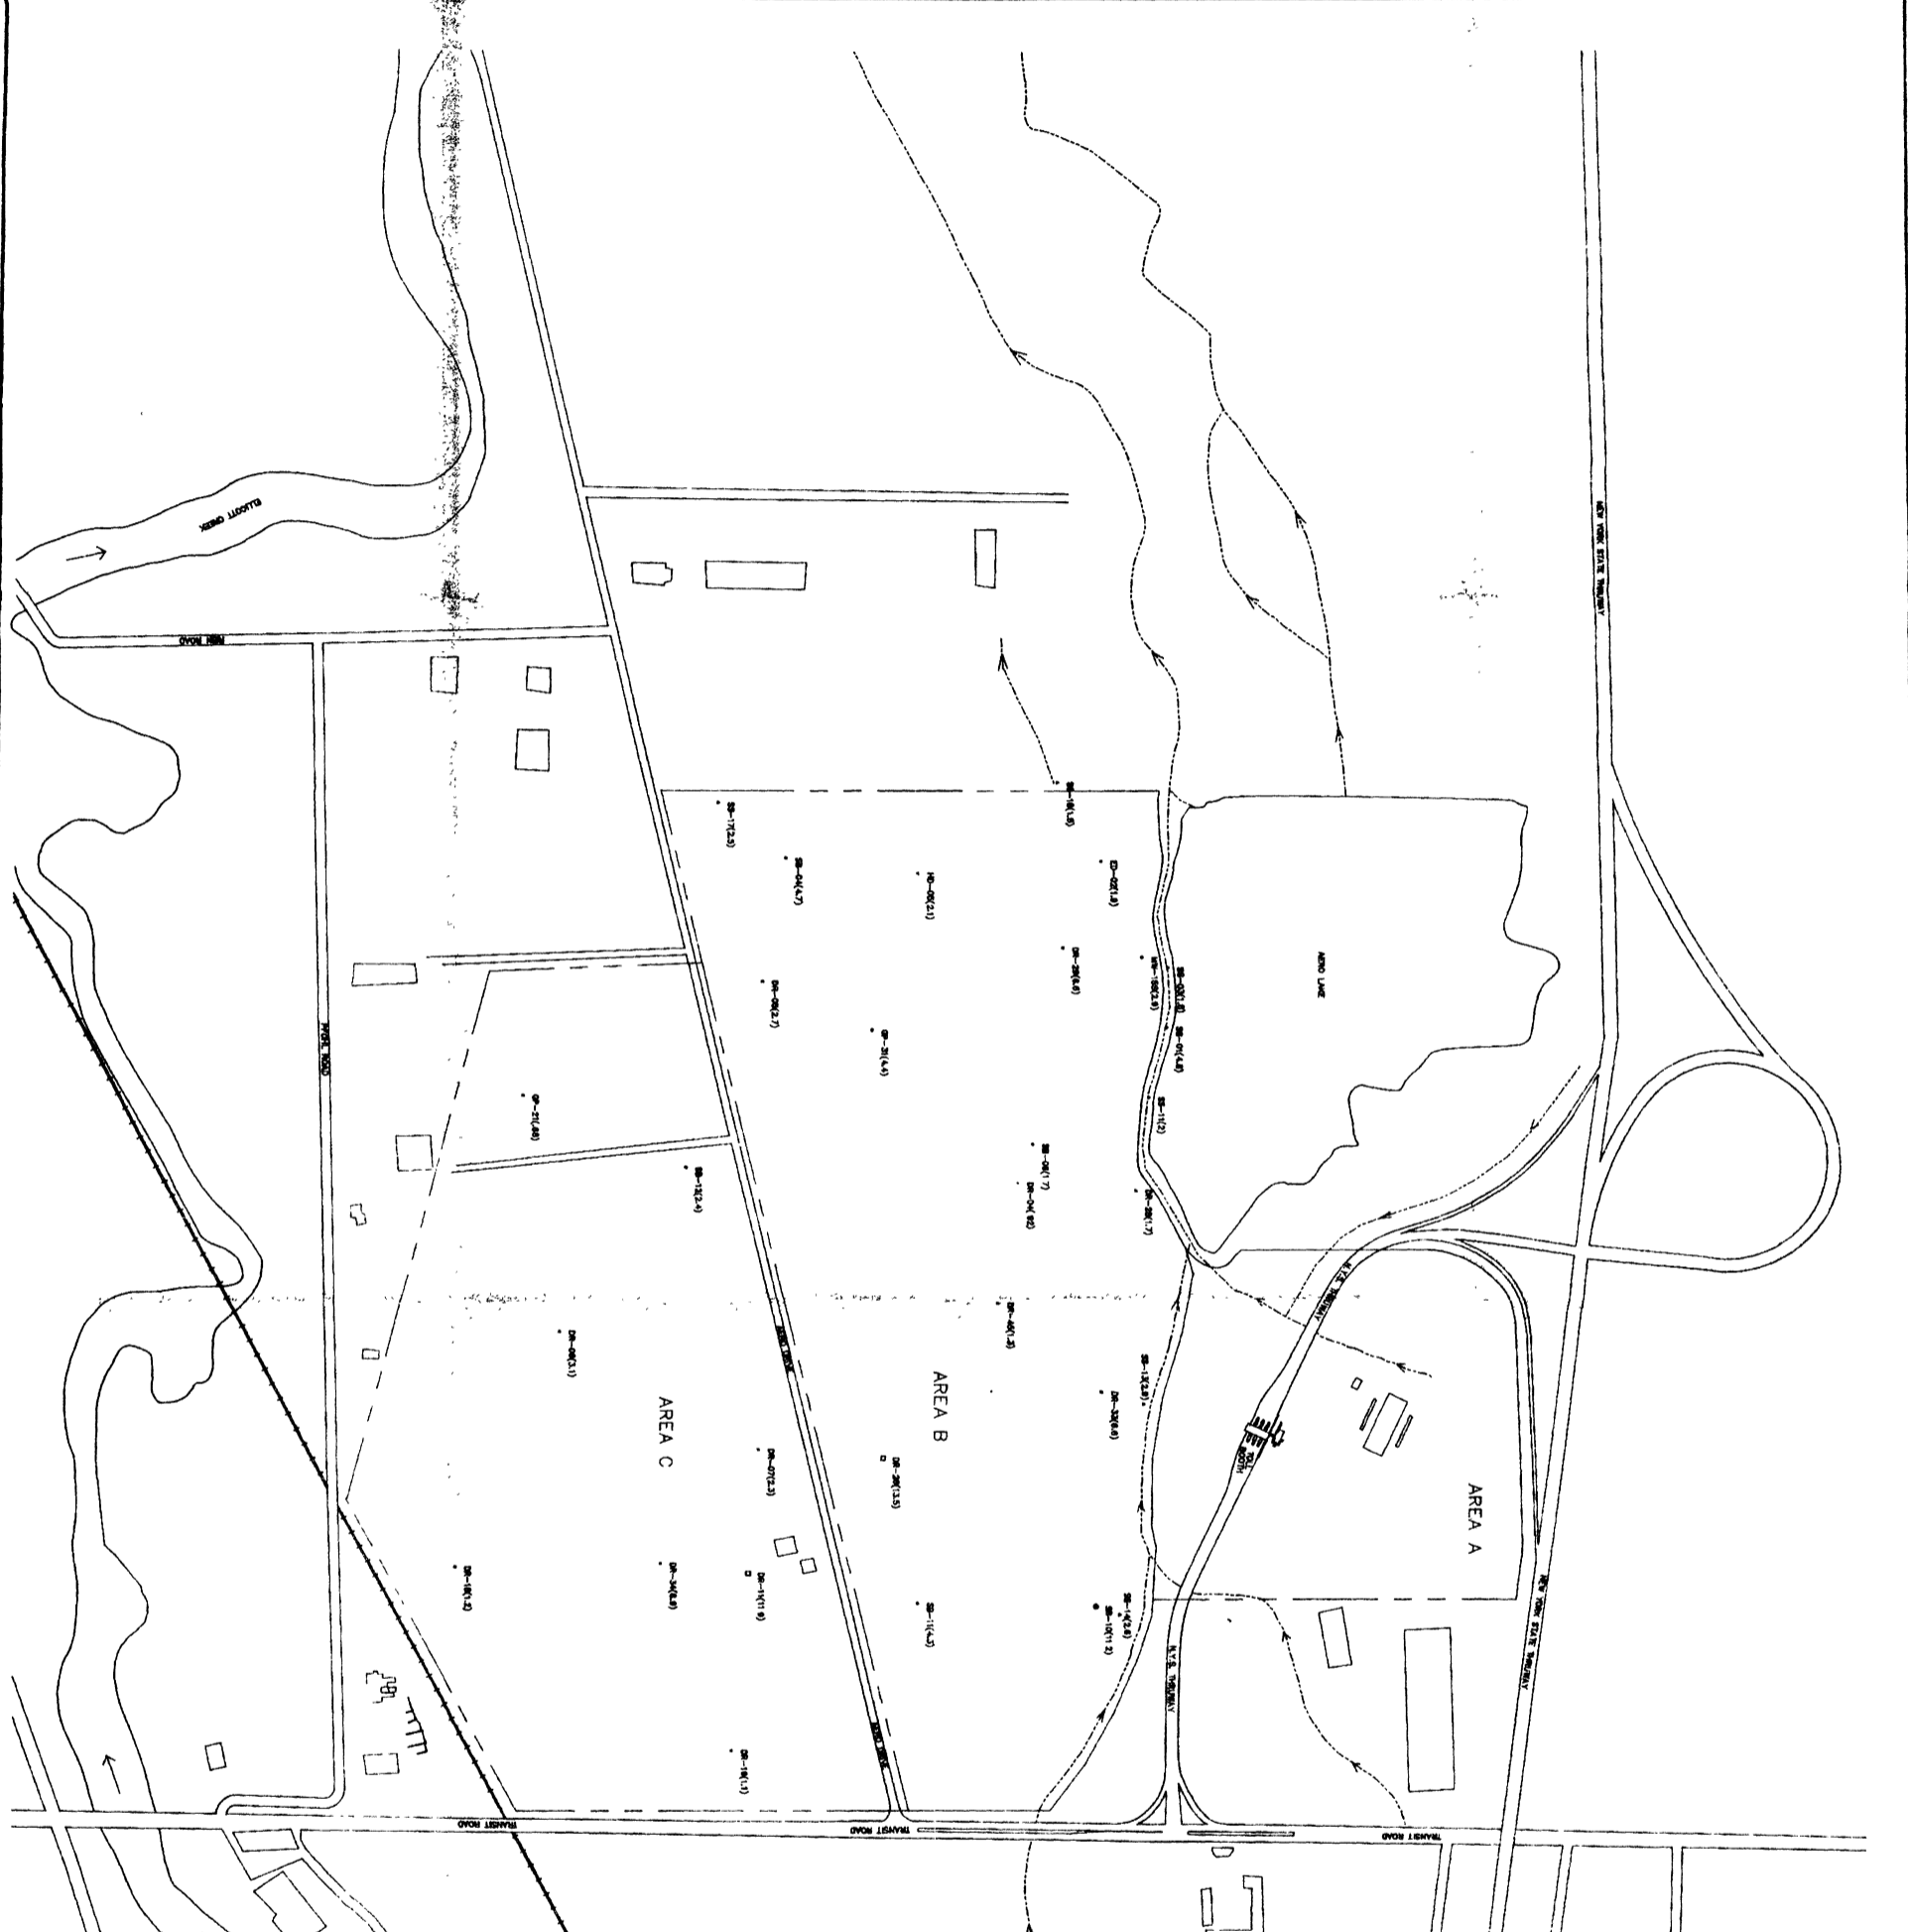

**SCALE OF CONCENTRATION**

- GREATER THAN 10,000
- 1001-10,000
- 101-1000
- 11-100
- 1-10

**SYMBOL MEDIA**

- SOIL
- GROUND WATER (DEEP WELLS)
- ⊕ GROUND WATER (SHALLOW WELLS)
- ⊙ DRUM SOIL SAMPLES
- DRUM WASTE SAMPLES
- △ SURFACE WATER AND SEEPS

1" = 200'

0 100 200

DATE: \_\_\_\_\_

DESIGNED BY: NBS

DRAWN BY: JAV/TJZ

CHECKED BY: \_\_\_\_\_

APPROVED BY: \_\_\_\_\_

DATE: \_\_\_\_\_

SCALE: 1" = 200'

NEW YORK STATE DEPARTMENT OF ENVIRONMENTAL CONSERVATION  
ALBANY, NEW YORK


**PFOHL BROTHERS LANDFILL**

SILVER


**CDM** SHEET NO. 40


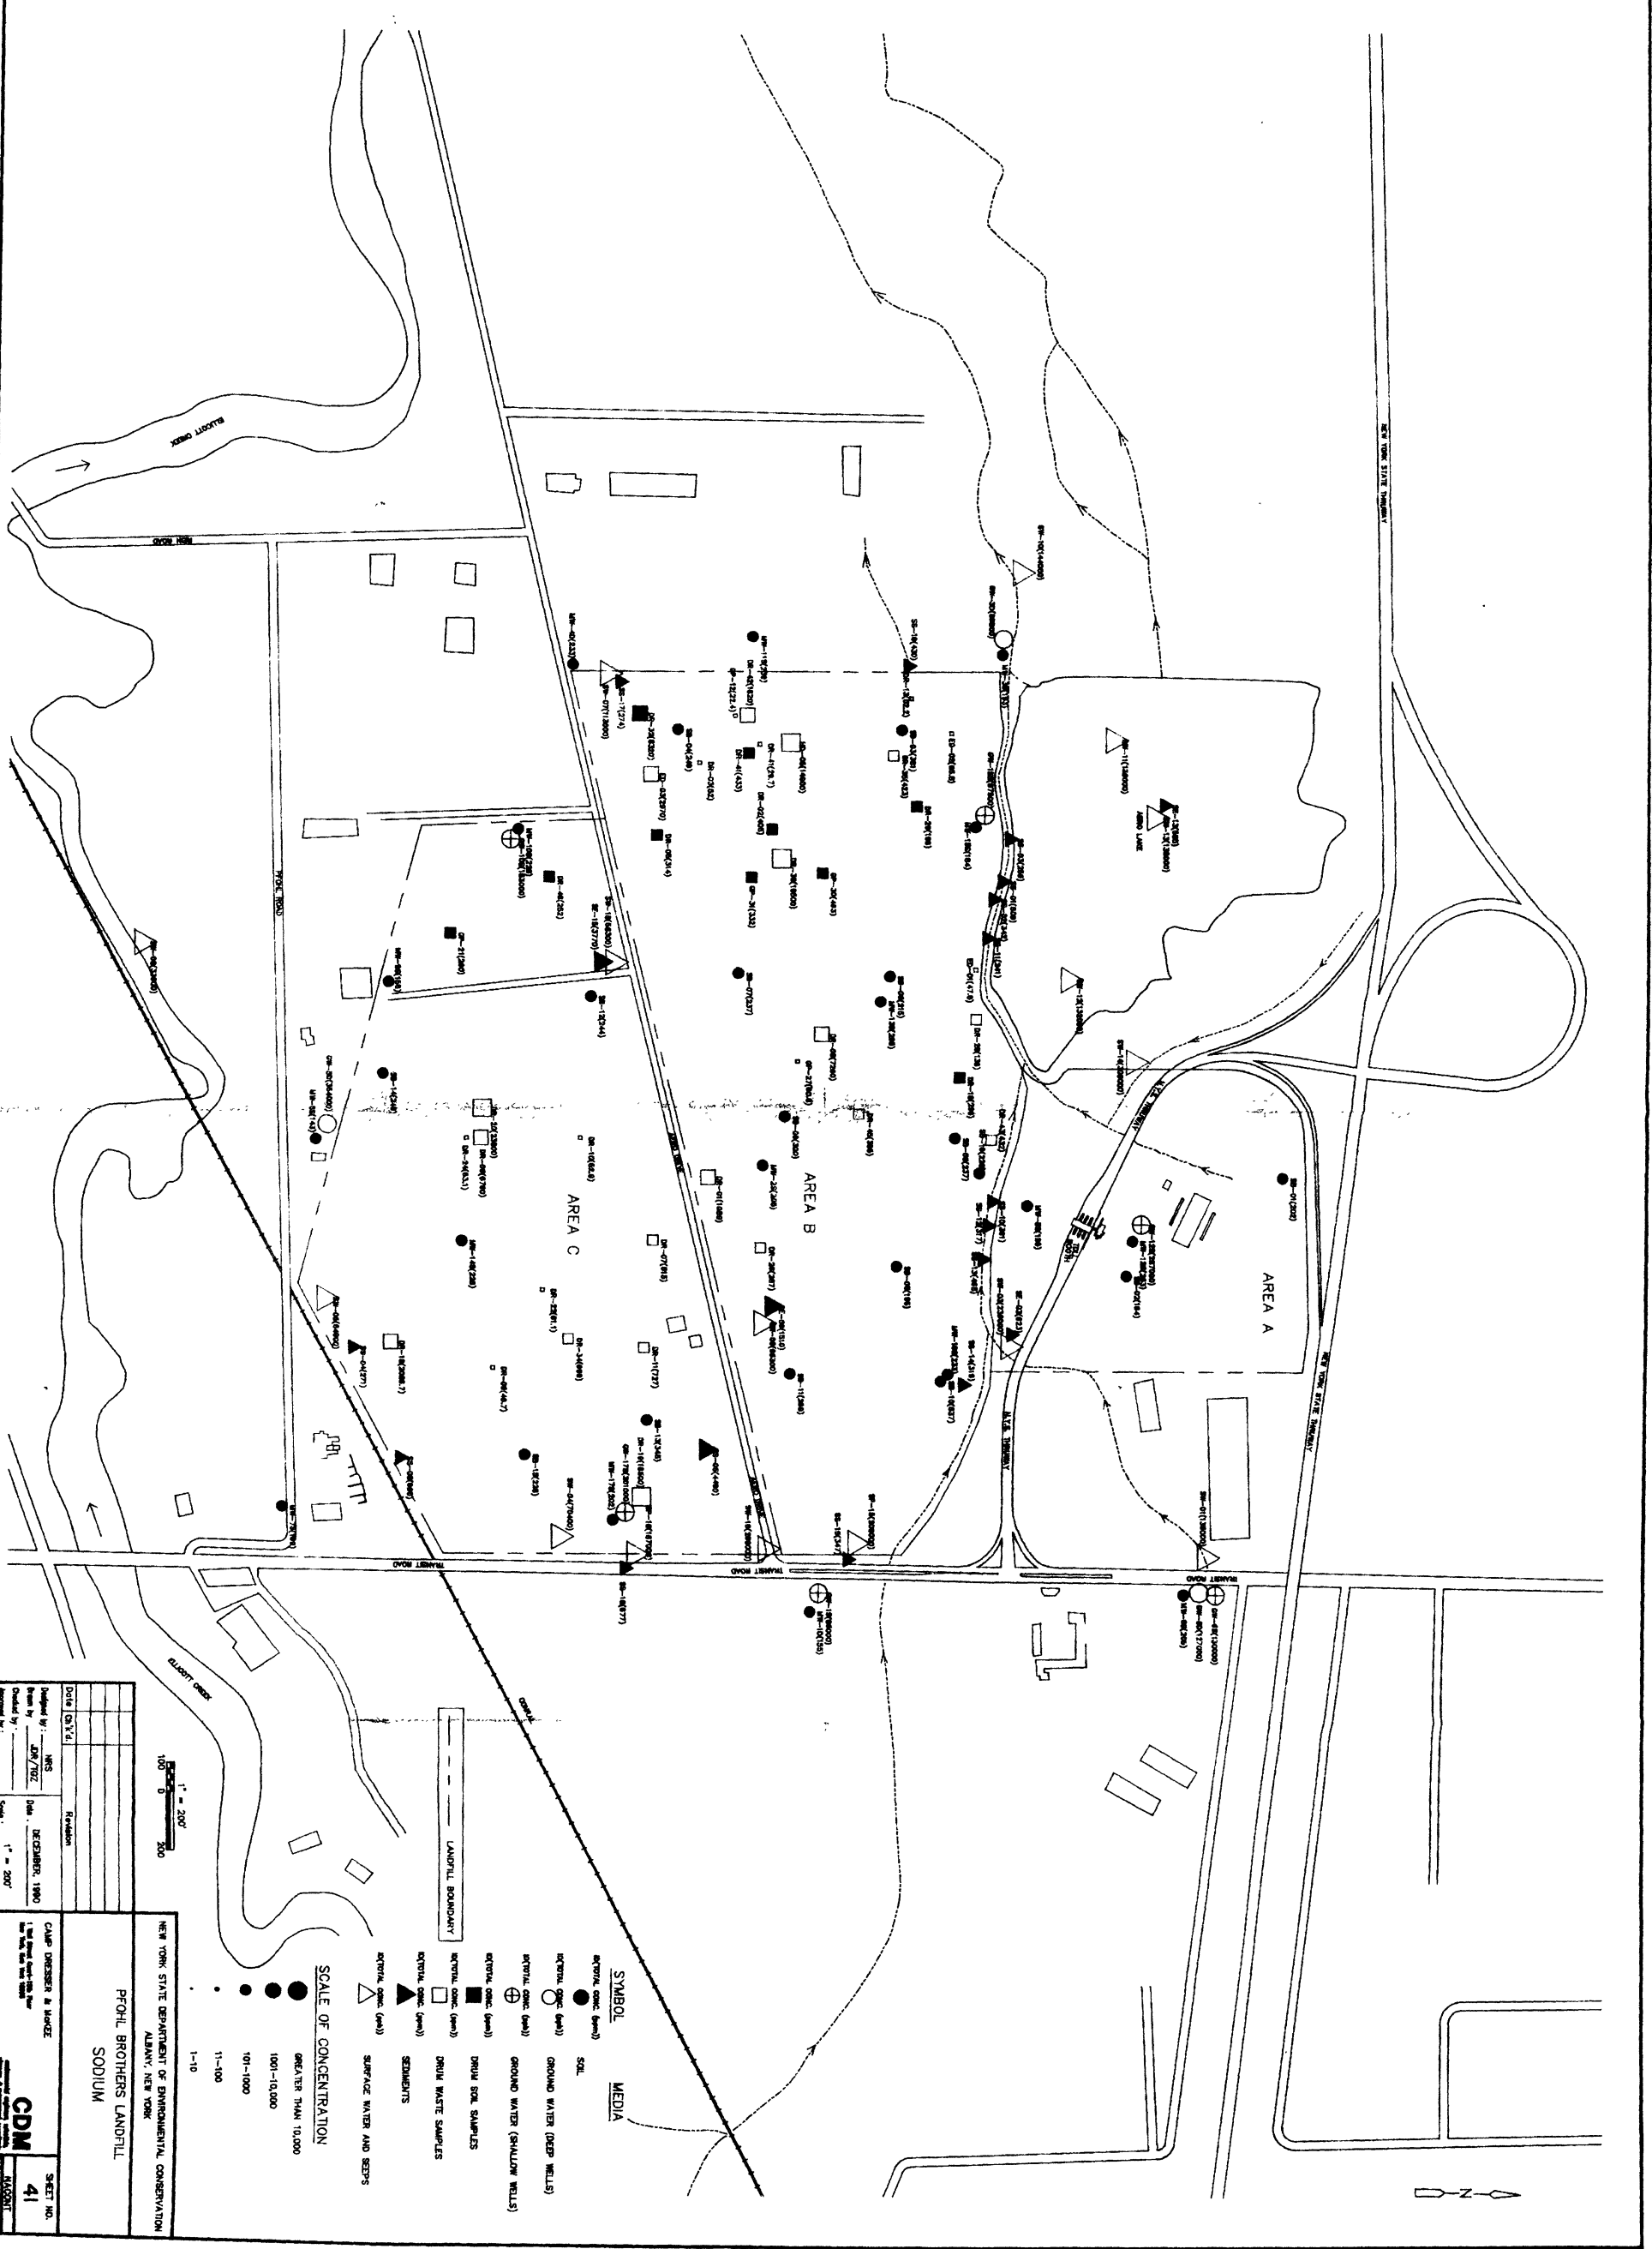

DESIGNED BY: WBS	DATE: DECEMBER, 1990
DRAWN BY: JNY/TJC	SCALE: 1" = 200'
CHECKED BY:	
APPROVED BY:	

NEW YORK STATE DEPARTMENT OF ENVIRONMENTAL CONSERVATION  
ALBANY, NEW YORK

**PFOHL BROTHERS LANDFILL  
SODIUM**

**SCALE OF CONCENTRATION**  
GREATER THAN 10,000  
101-10,000  
11-100  
1-10

**SYMBOL MEDIA**

- SOIL
- GROUND WATER (DEEP WELLS)
- GROUND WATER (SHALLOW WELLS)
- SEDIMENTS
- SURFACE WATER AND SEDS


**LANDFILL BOUNDARY**

**CDM**  

SHEET NO. 41





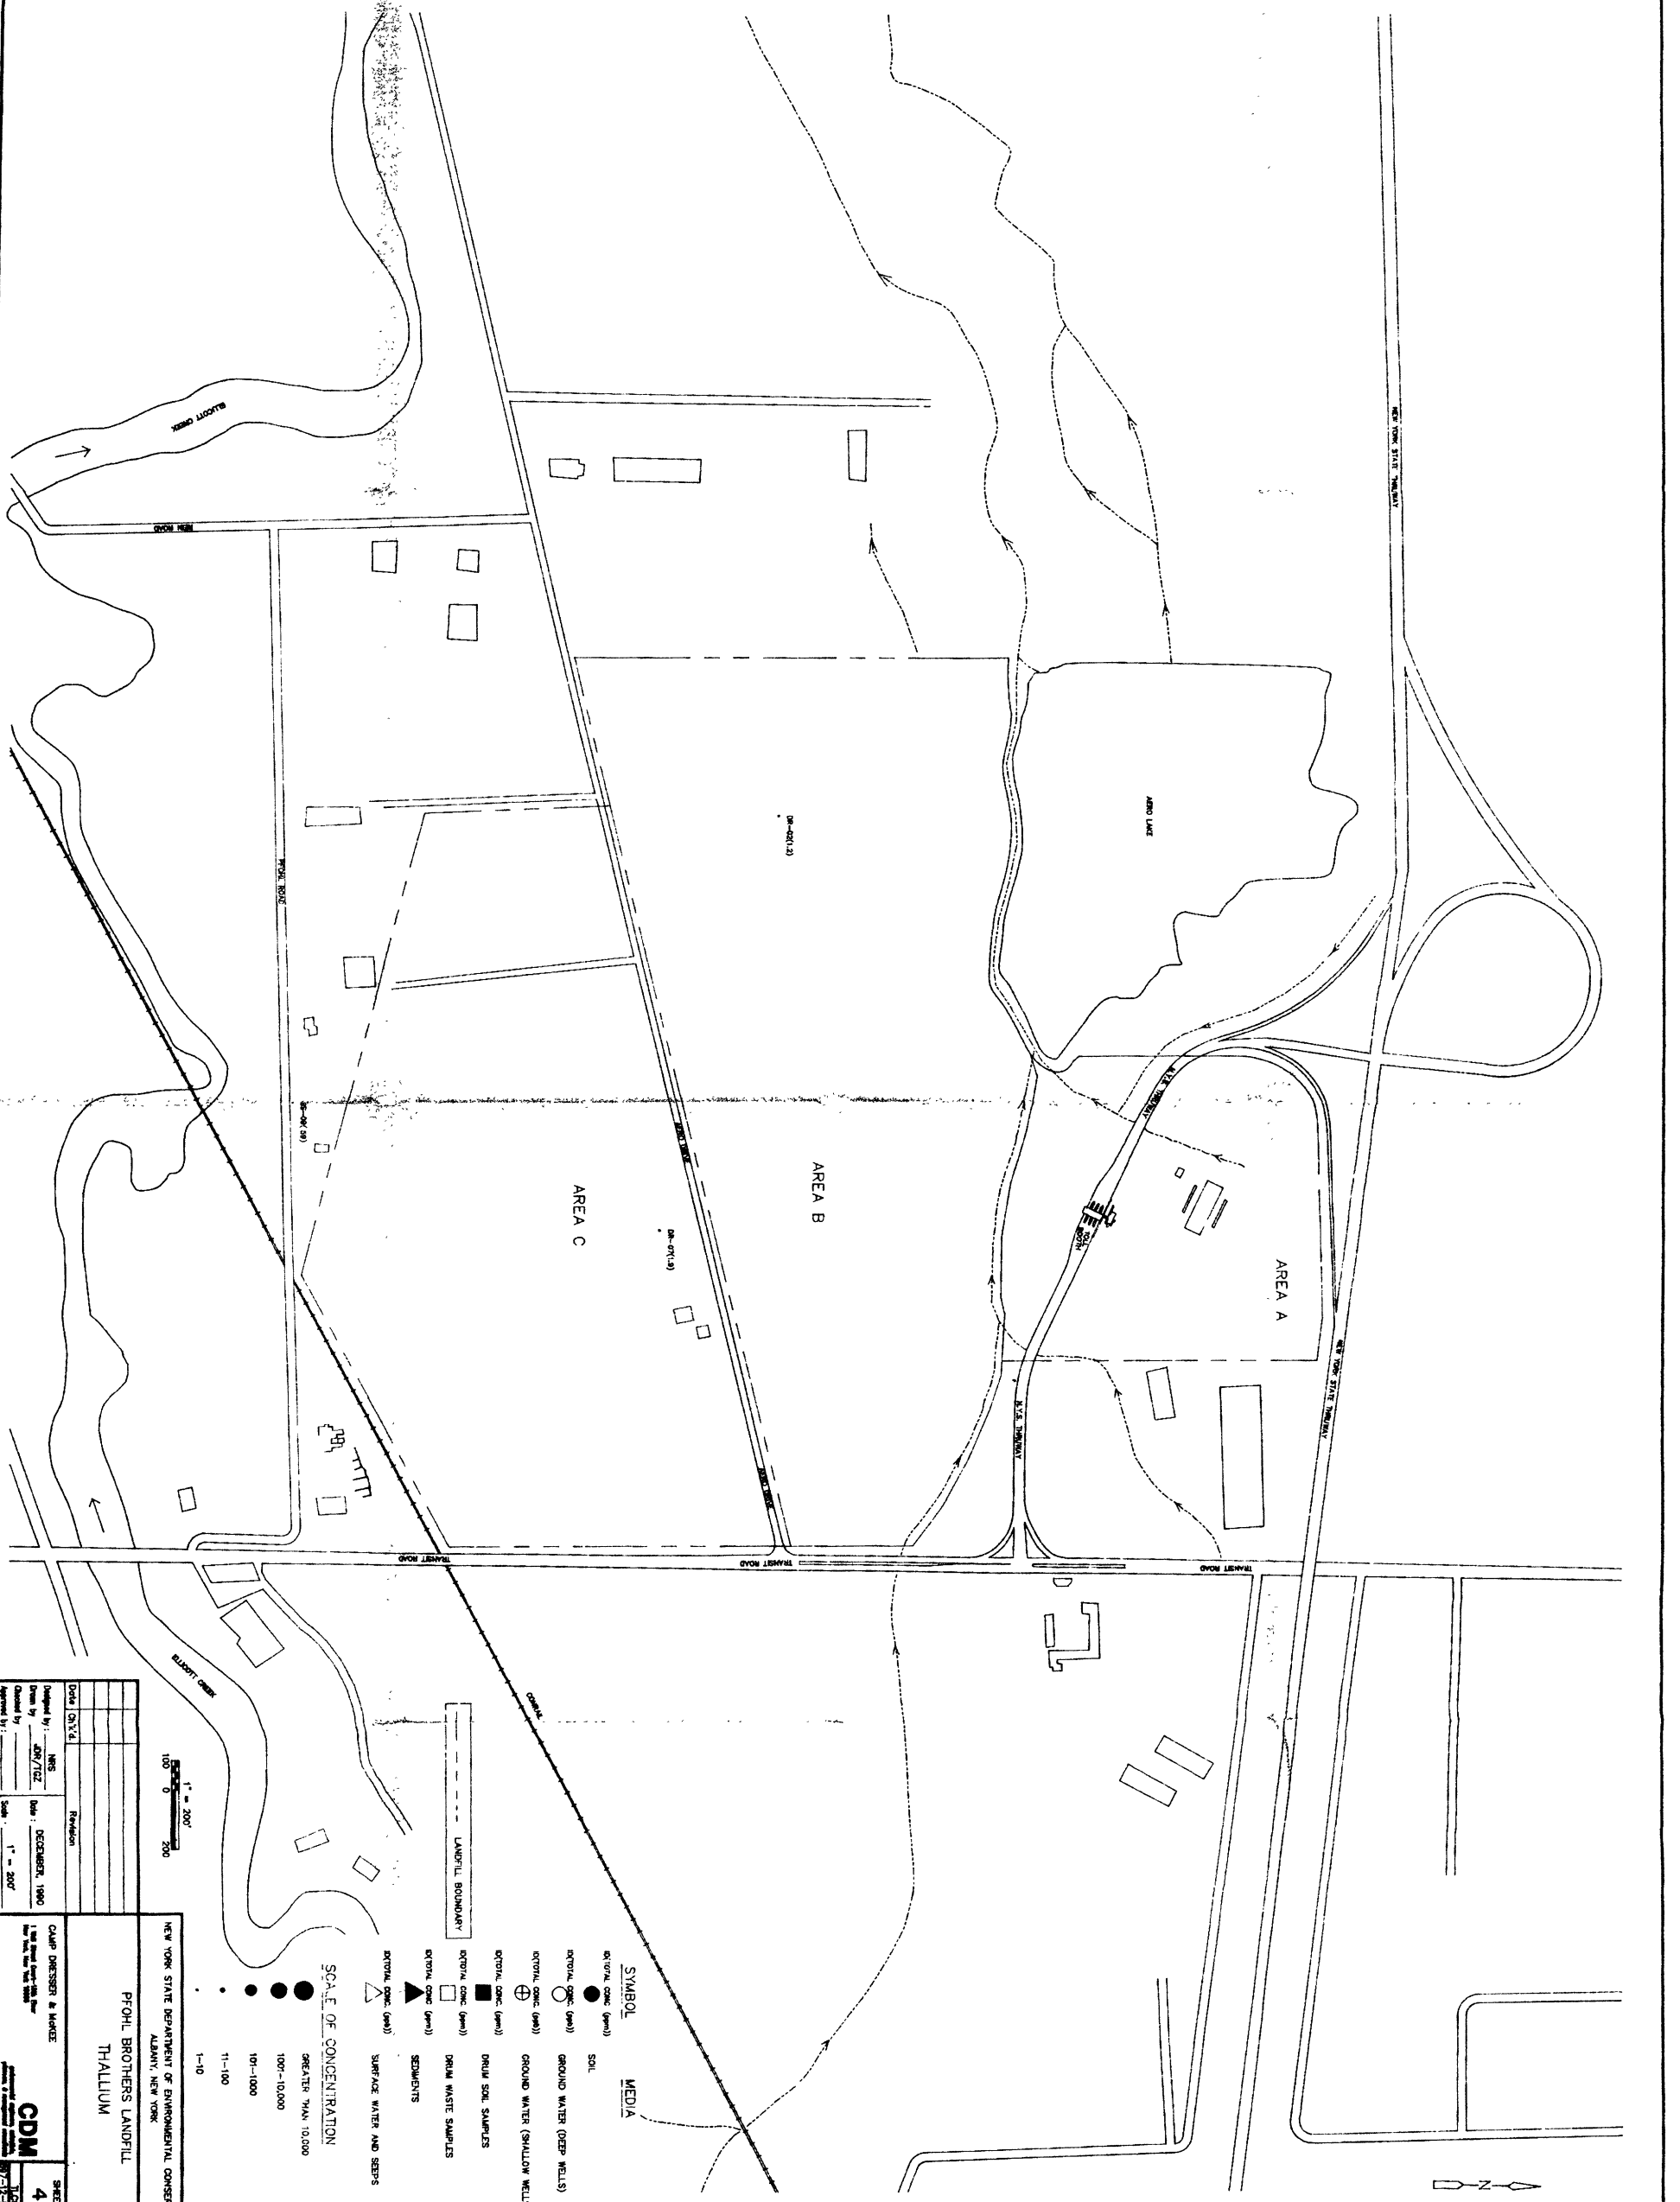

<b>NEW YORK STATE DEPARTMENT OF ENVIRONMENTAL CONSERVATION</b> ALBANY, NEW YORK	
<b>PFOHL BROTHERS LANDFILL</b> <b>THALLIUM</b>	
CAMP DRESSER & MCKER 100 West Street, New York, N.Y. 10038 <b>CDM</b> 42 SHEET NO.	1" = 200' 0 100 200


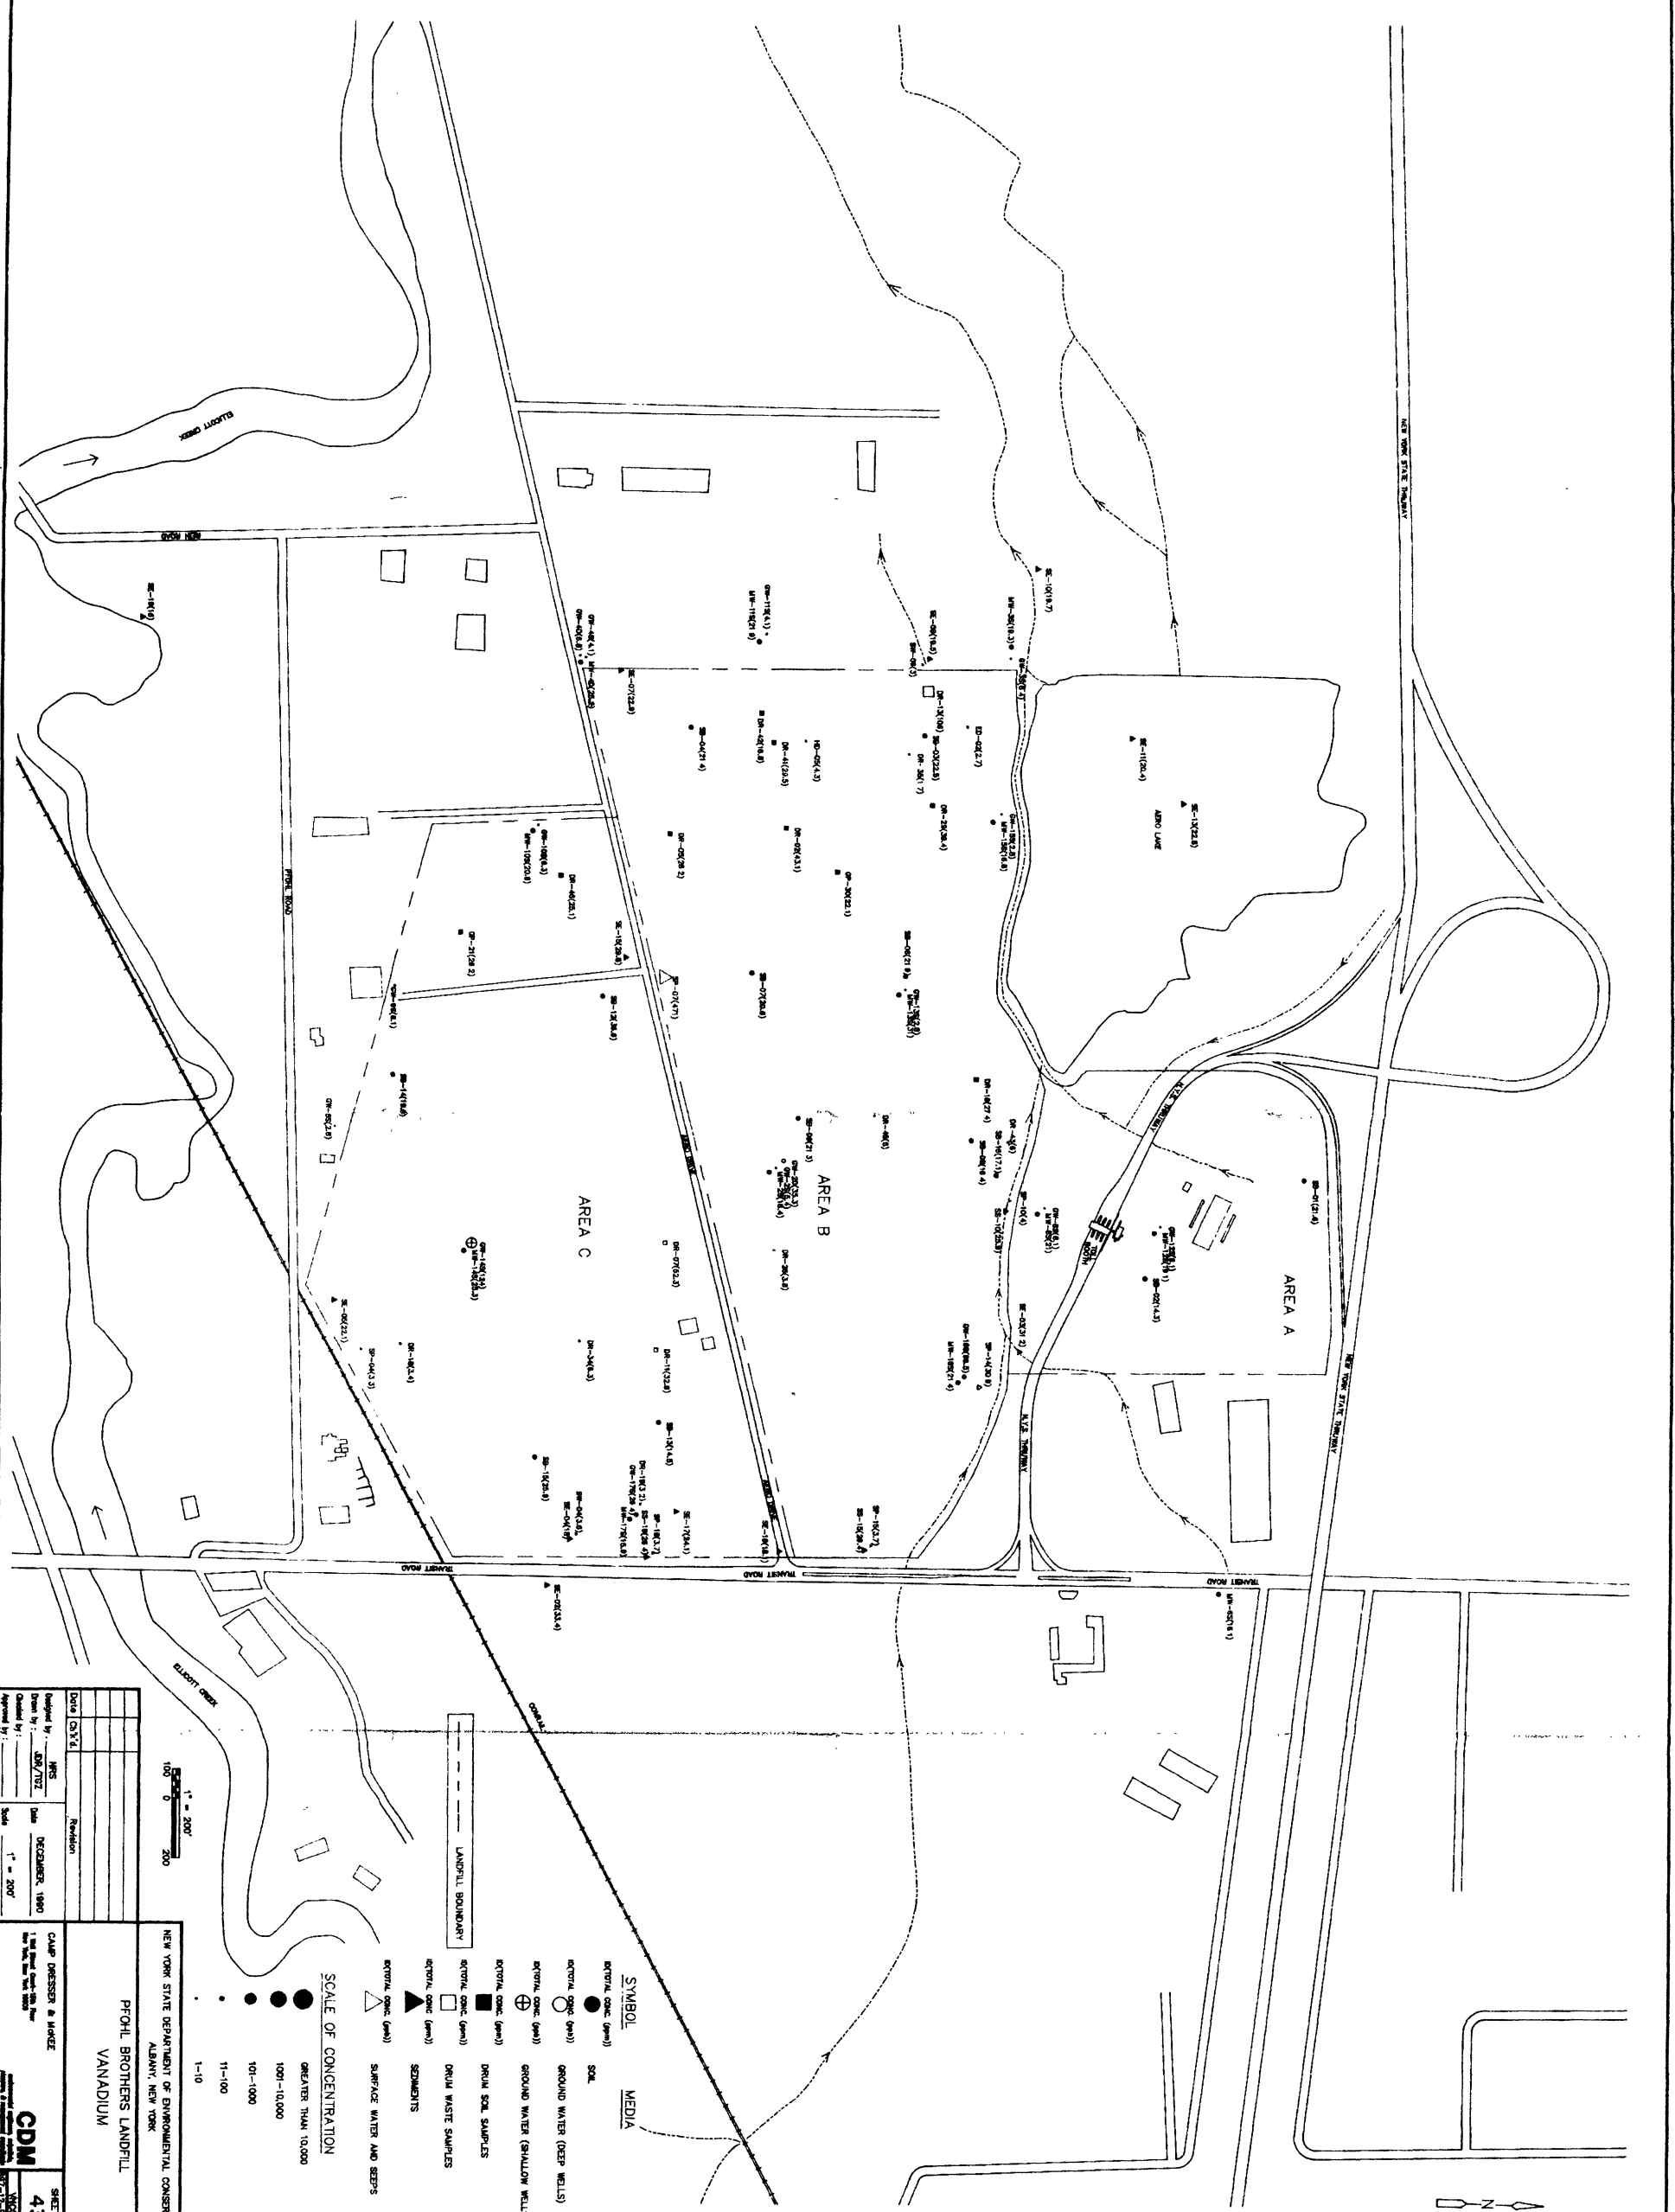

DESIGNED BY: _____	DATE: _____	REVISION:
DRAWN BY: _____	DATE: _____	
CHECKED BY: _____	DATE: _____	
APPROVED BY: _____	DATE: _____	

SCALE: 1" = 200'

NEW YORK STATE DEPARTMENT OF ENVIRONMENTAL CONSERVATION  
ALBANY, NEW YORK

PFOHL BROTHERS LANDFILL  
VANADIUM

CAMP DRESSER & MCKER  

**CDM**  
43

SHEET NO. 43


