


UNAUTHORIZED ALTERATIONS OR ADDITIONS TO THIS SURVEY IS A VIOLATION OF SECTION 7209 OF THE NEW YORK STATE EDUCATION LAW. COPIES OF THIS SURVEY MAP NOT BEARING THE LAND SURVEYOR'S INKED SEAL OR EMBOSSED SEAL SHALL NOT BE CONSIDERED TO BE A VALID TRUE COPY. GUARANTEES OR CERTIFICATIONS INDICATED HEREON SHALL RUN ONLY TO THE PERSON FOR WHOM THE SURVEY IS PREPARED, AND ON HIS BEHALF TO THE TITLE COMPANY, GOVERNMENTAL AGENCY AND LENDING INSTITUTION LISTED HEREON, AND TO THE ASSIGNEES OF THE LENDING INSTITUTION. GUARANTEES OR CERTIFICATIONS ARE NOT TRANSFERABLE TO ADDITIONAL INSTITUTIONS OR SUBSEQUENT OWNERS.

BLOCK: 2756
 LOT (s): 85
 SECTION: 10
 COUNTY: BRONX
 DWG BY: Srdjan B.
 CHK'D BY:

SUBDIVISION SURVEY

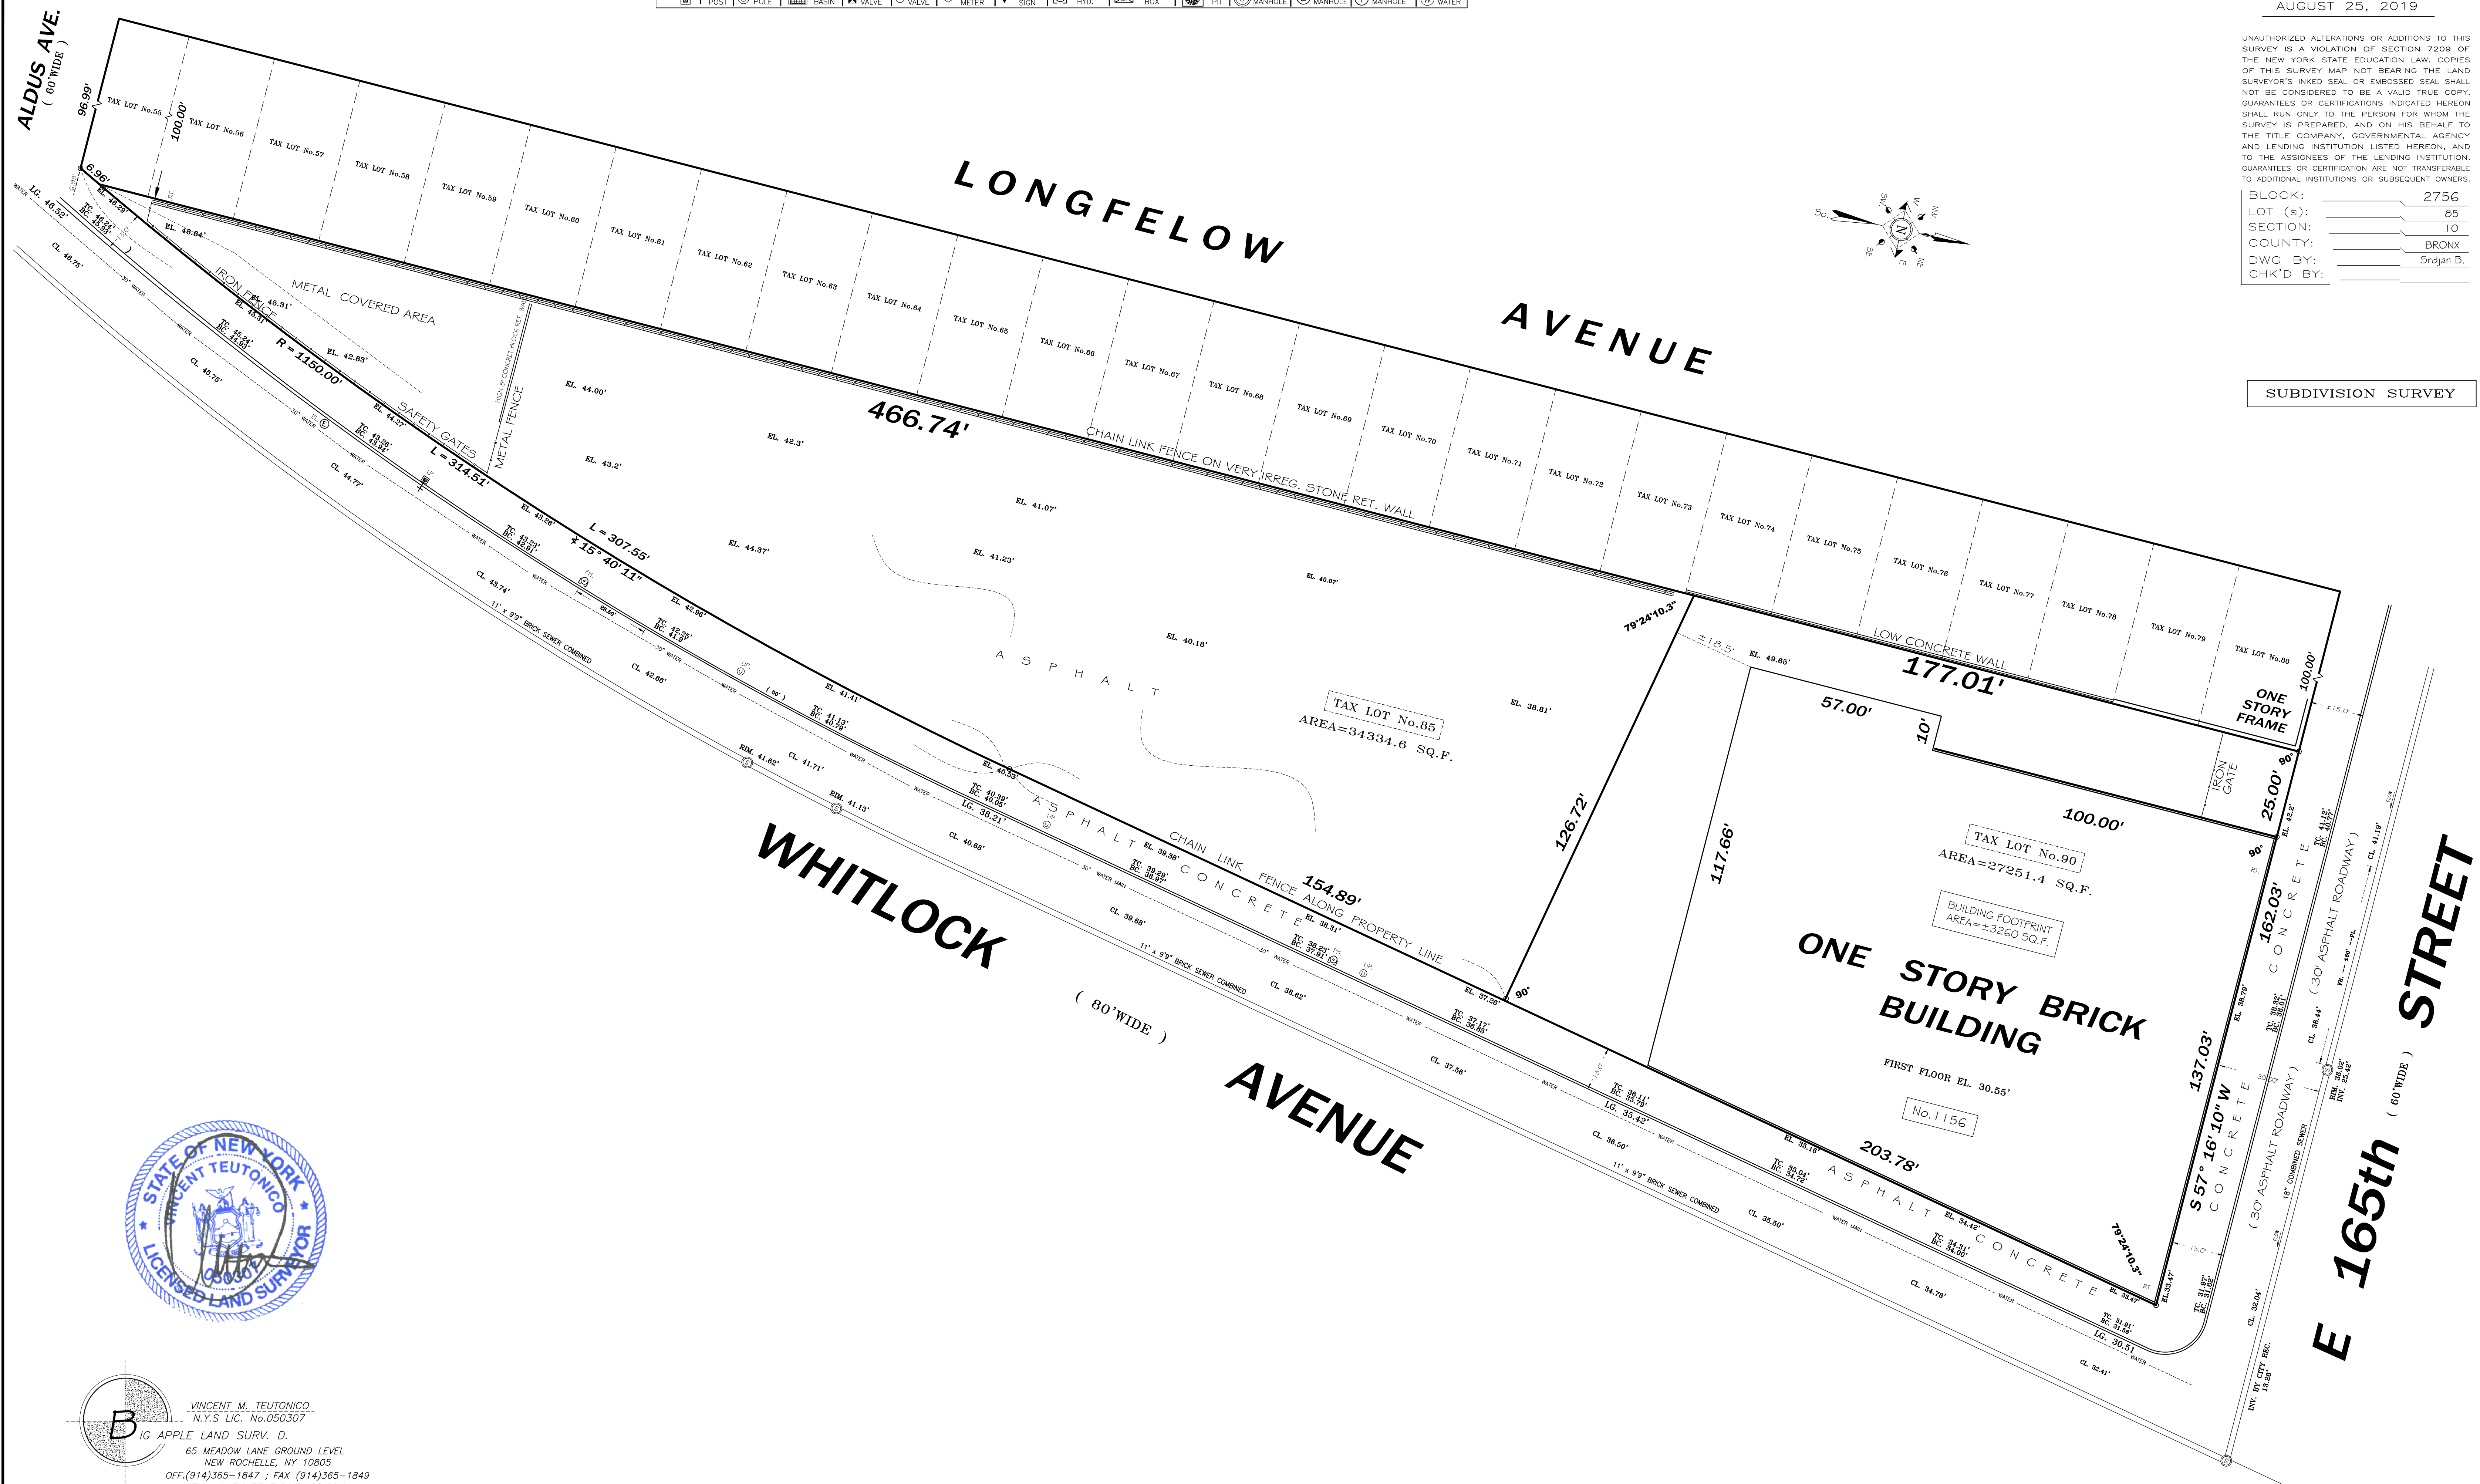

VINCENT M. TEUTONICO
 N.Y.S. LIC. No. 050307
 BIG APPLE LAND SURV. D.
 65 MEADOW LANE GROUND LEVEL
 NEW ROCHELLE, NY 10805
 OFF. (914) 365-1847 • FAX (914) 365-1849
 E-mail: BIGAPPLELS@YAHOO.COM

SCALE: 1"=20'