
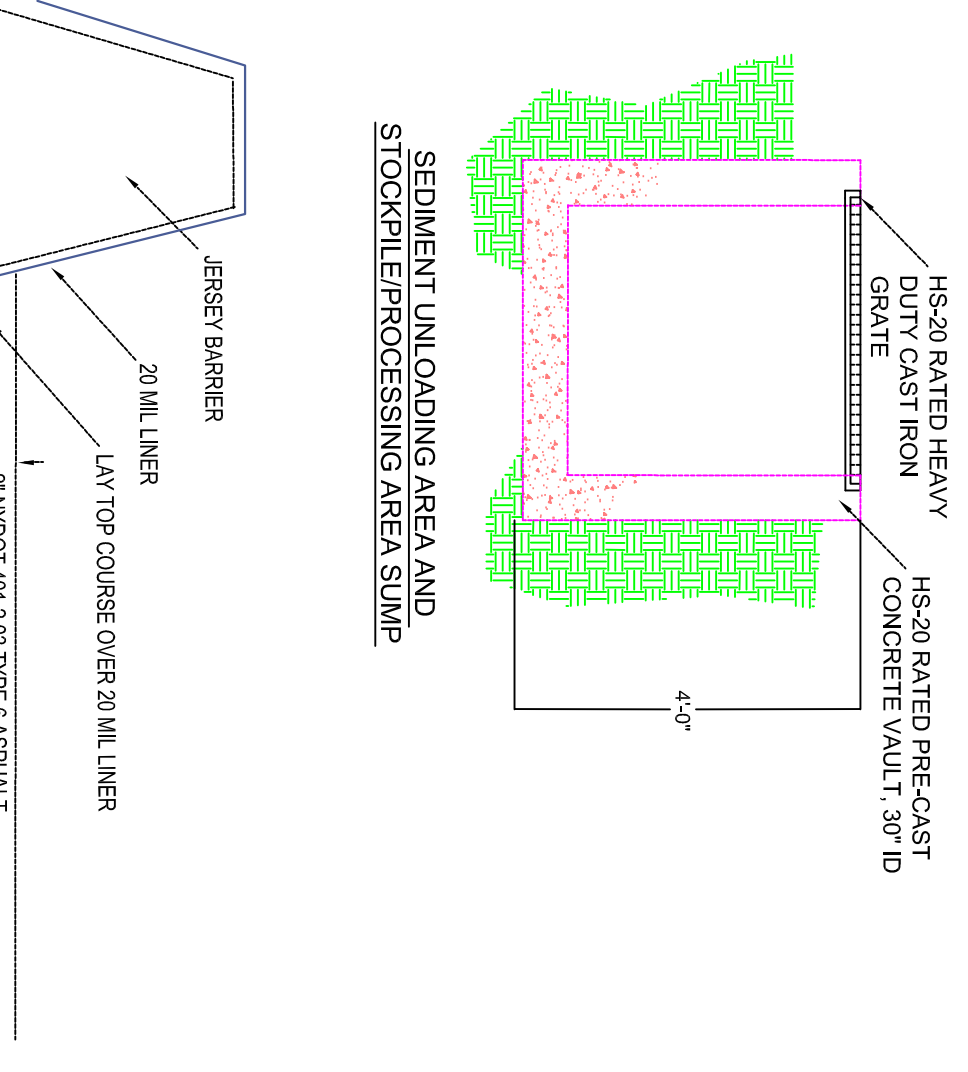
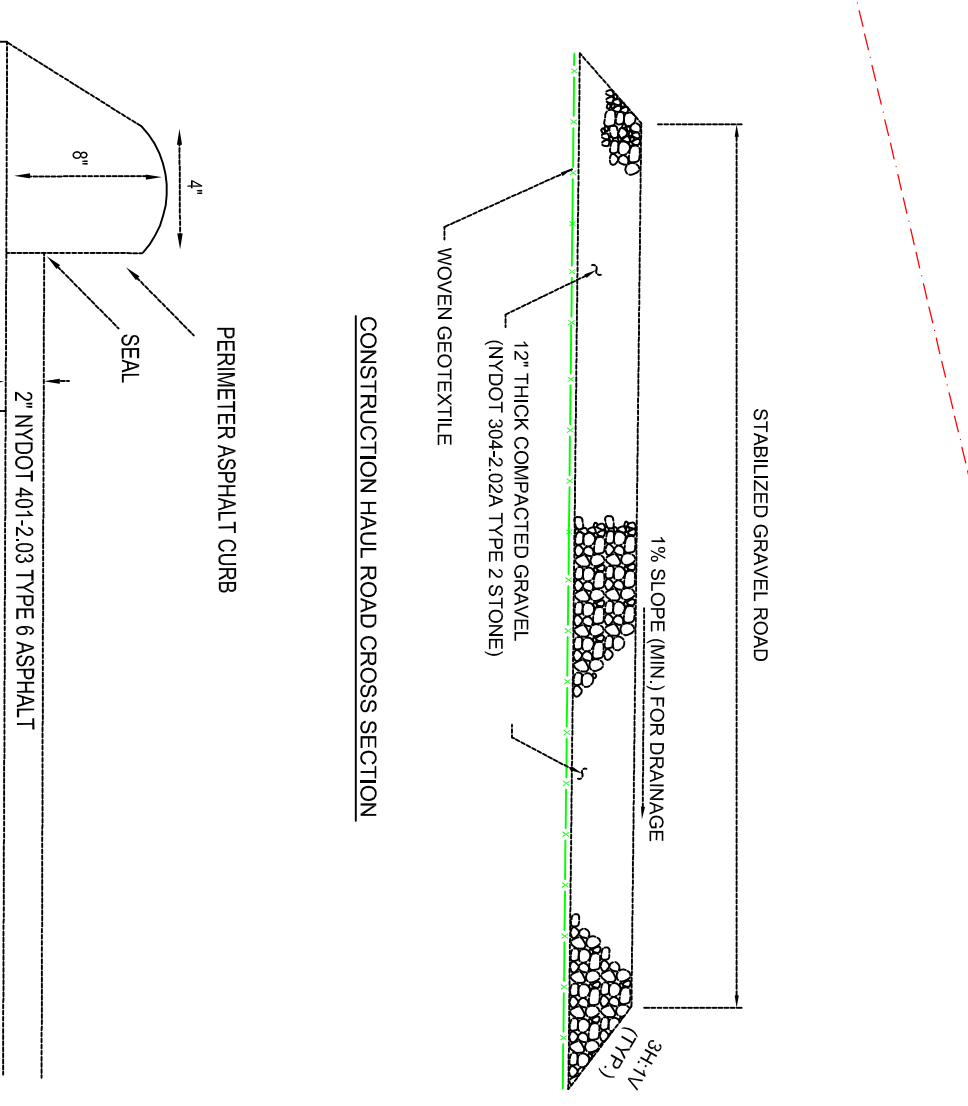


NOTE:
 HIGH WATER LEVEL EL. 249.15 (CITY) = 247.30 (IGLD)
 LOW WATER LEVEL EL. 247.02 (CITY) = 245.17 (IGLD)


PLAN
 SCALE: 1" = 30'

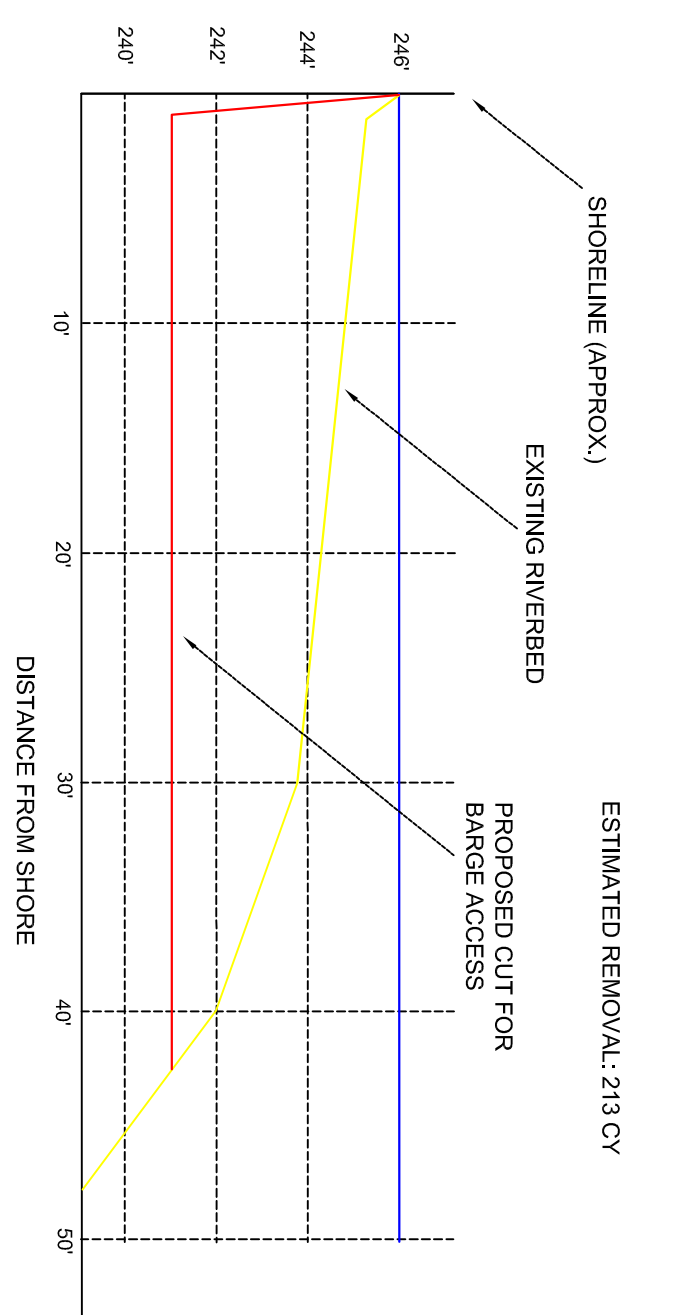

LEGEND

- FEDERAL WETLAND LIMIT
- EXISTING MEAN HIGH WATER LEVEL EL. 249.15 (CITY), 247.30 (IGLD 1985)
- PALYSTRINE WETLANDS - RFR DRAPT WETLAND DELINEATION REPORT BY FISHER ASSOCIATES
- SECURITY FENCE
- LIMITS OF ASPHALT PAVEMENT
- ASPHALT CURBING
- JERSEY BARRIER & SPLASH LINER
- SURFACE WATER FLOW DIRECTION

DWG. NO: DAC-1
 DESCRIPTION: PETTEN ST. LAYOUT
 PROJECT NO: 2004522
 DATE: 09/01/04

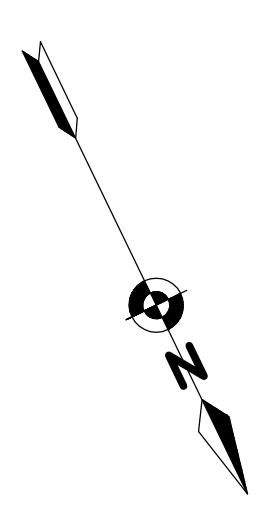

MATCH TO DWG. P-2