



NOTE:
SUBCONTRACTOR SHALL NOT DISTURB EXISTING UTILITIES WITH SHEETING REQUIRED FOR EXCAVATION.



LEGAL ENTITY:
ARCADIS CE, INC.

CONSULTANTS

SEALS



CITY OF NEWBURGH
CATSKILL TAP
EXTENSION TO BROWN'S
POND RAW WATER
PUMP STATION

1	11/16/16	ADDENDUM 2	AC
NO.	DATE	ISSUED FOR	BY

COPYRIGHT: ARCADIS CE, INC. 2016


DATE: AUGUST 2016
PROJECT NO.: 00266443.0000
FILE NAME: 0266443-C03-R1
DESIGNED BY: A. CHAI
DRAWN BY: Z. SANGALANG
CHECKED BY: D. PAPANATHIS

SHEET TITLE
CIVIL


SITE LAYOUT

SCALE: 1" = 20'

C-03
SHEET 4 OF 15

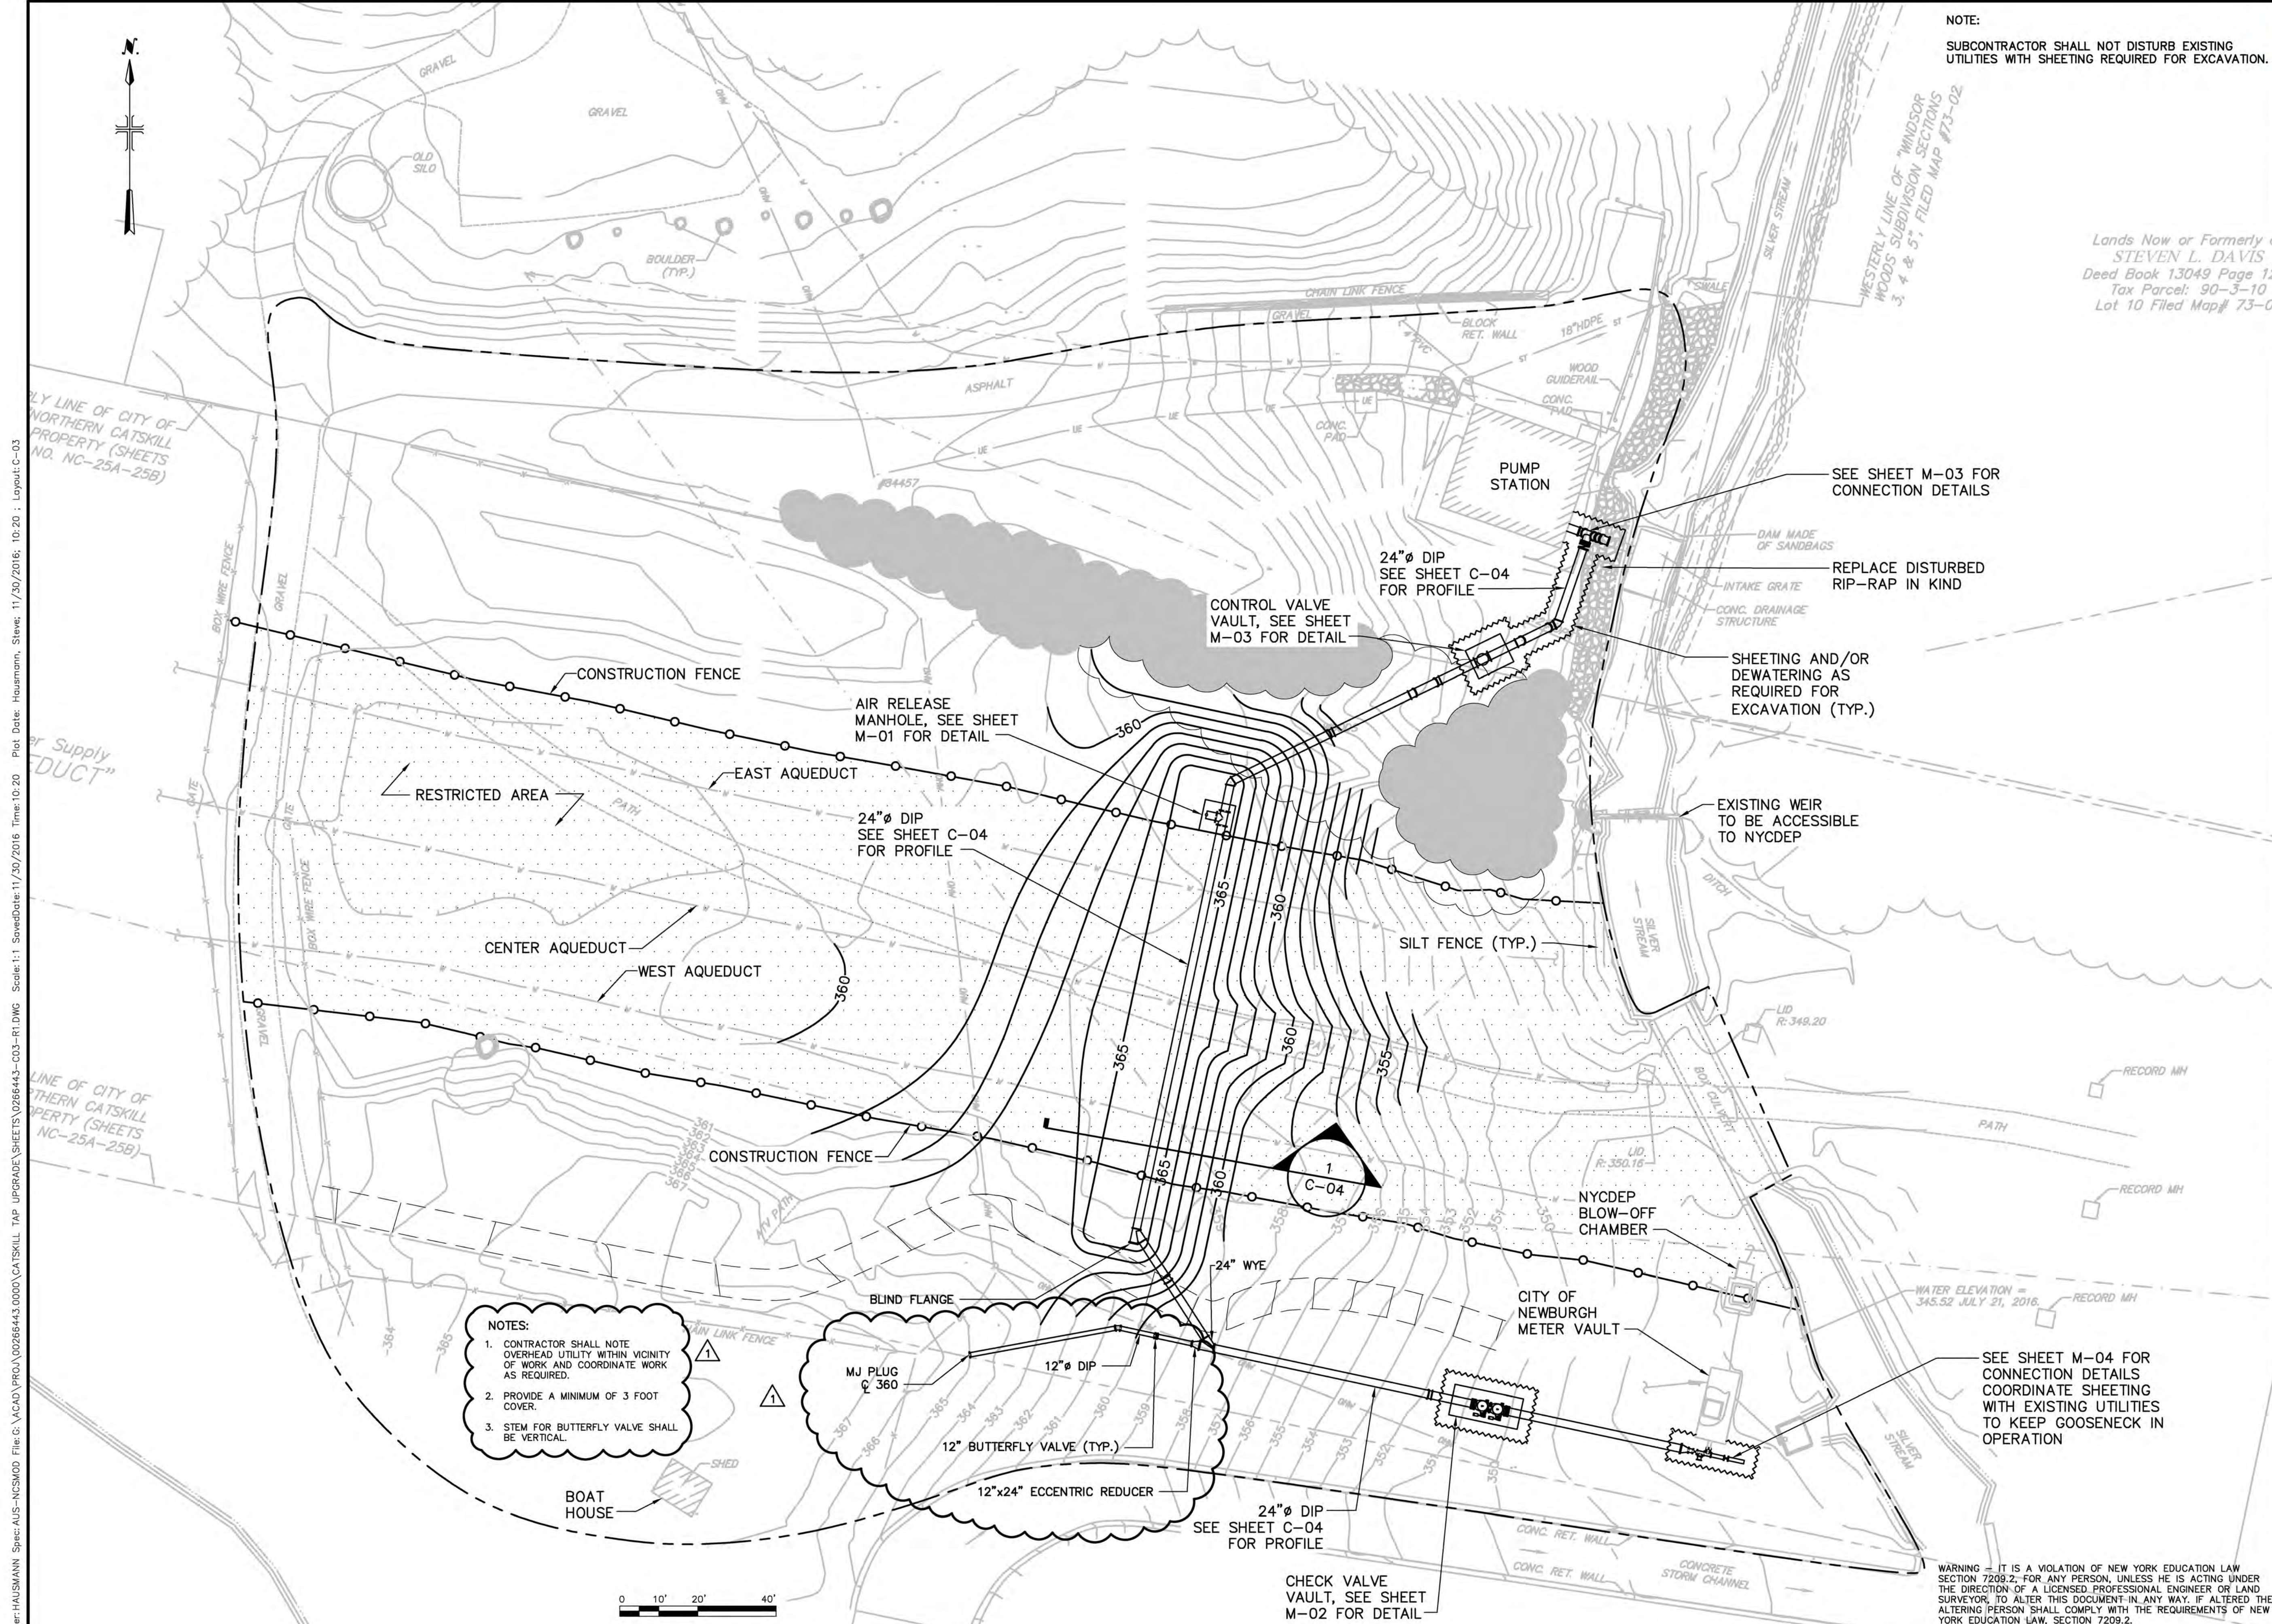

NOTES:
1. CONTRACTOR SHALL NOTE OVERHEAD UTILITY WITHIN VICINITY OF WORK AND COORDINATE WORK AS REQUIRED.
2. PROVIDE A MINIMUM OF 3 FOOT COVER.
3. STEM FOR BUTTERFLY VALVE SHALL BE VERTICAL.

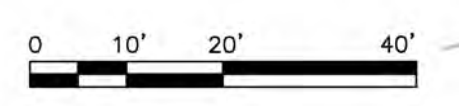

WARNING - IT IS A VIOLATION OF NEW YORK EDUCATION LAW SECTION 7209.2, FOR ANY PERSON, UNLESS HE IS ACTING UNDER THE DIRECTION OF A LICENSED PROFESSIONAL ENGINEER OR LAND SURVEYOR, TO ALTER THIS DOCUMENT IN ANY WAY. IF ALTERED THE ALTERING PERSON SHALL COMPLY WITH THE REQUIREMENTS OF NEW YORK EDUCATION LAW, SECTION 7209.2.

User: HAUJSMANN Spec: AUS-NCSMOD File: G:\ARCAD\PROJ\00266443\0000\CATSKILL TAP UPRGRADE\0266443-C03-R1.DWG Scale: 1:1 SaveDate: 11/30/2016 Time: 10:20 Plot Date: Hausmann, Steve: 11/30/2016: 10:20 Layout: C-03